





BLOCK 3

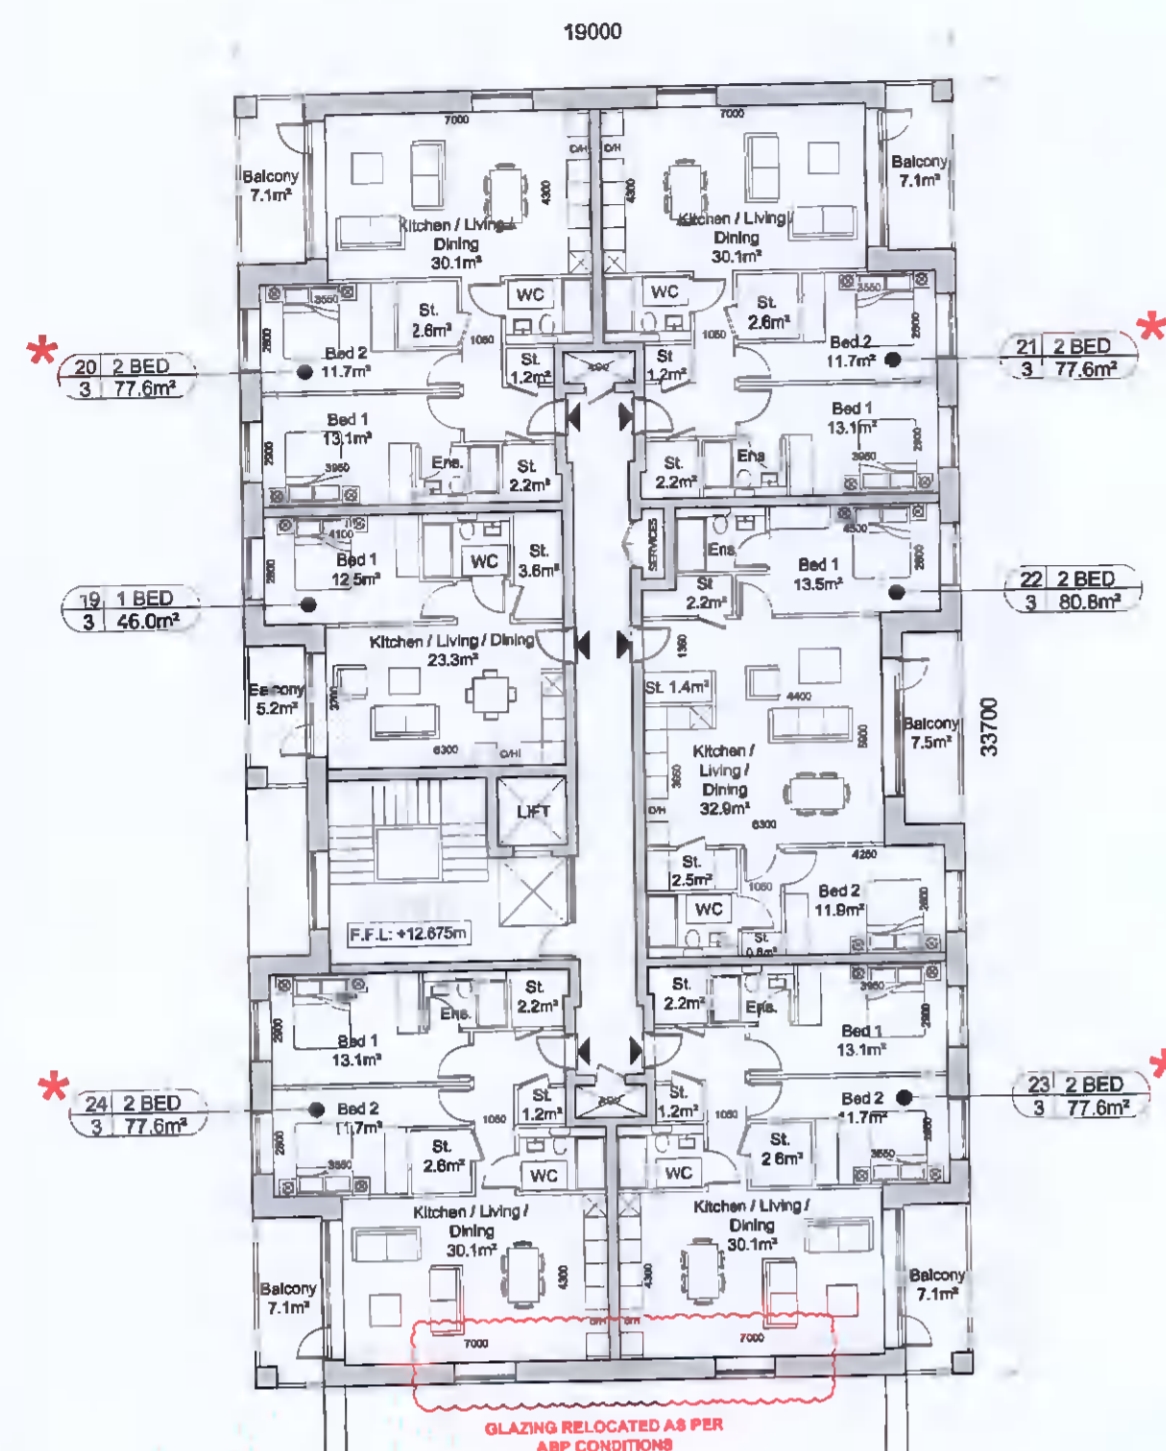


THIRD FLOOR PLAN
SCALE 1:200

BLOCK 2

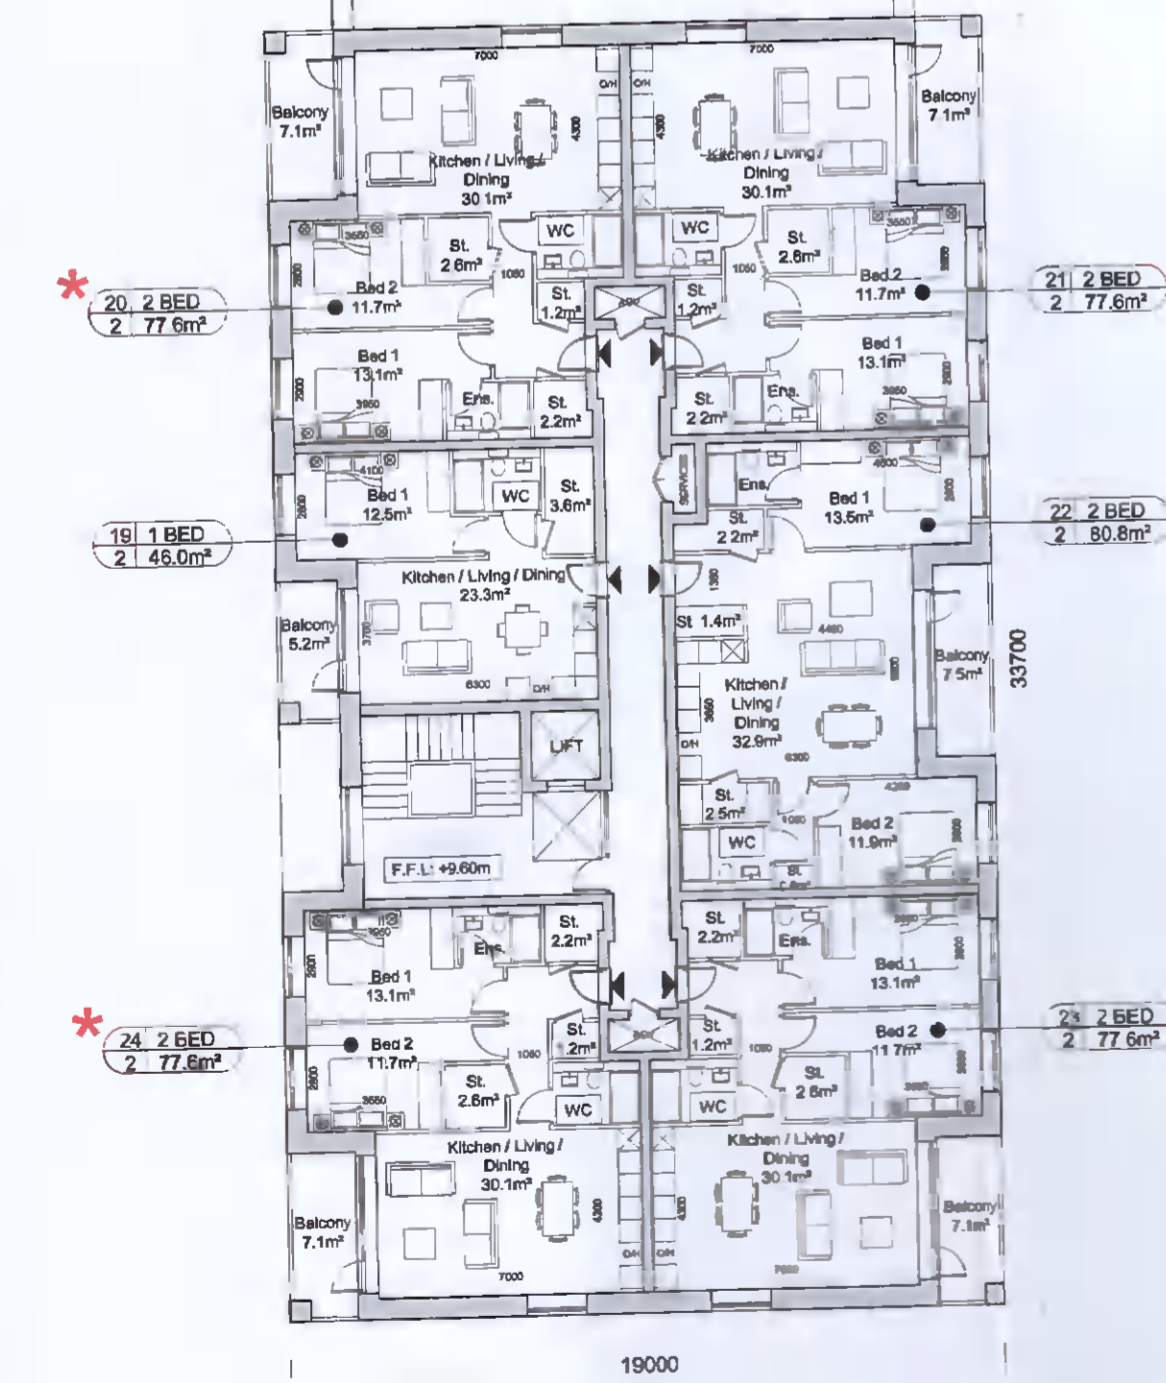

FOURTH FLOOR PLAN
SCALE 1:200

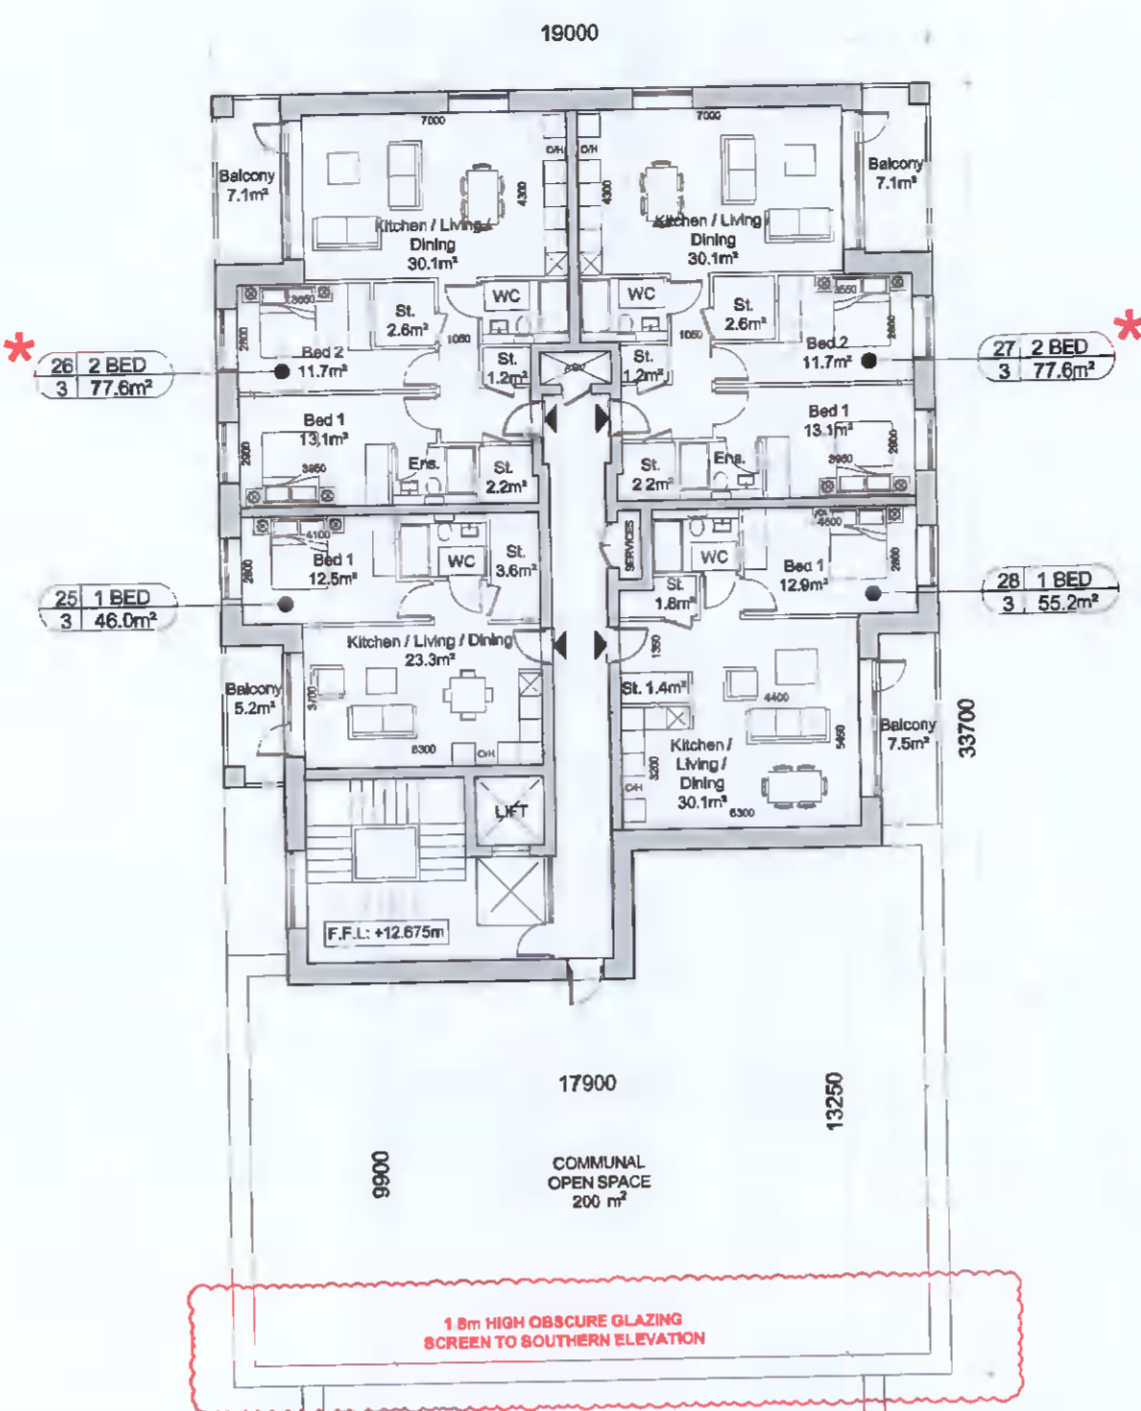

LEGEND
BLOCK 2 & 3 NEW PROPOSAL

GENERAL NOTE:
THIS DRAWING TO BE READ IN CONJUNCTION WITH ARCHITECTS DRAWINGS, LANDSCAPE ARCHITECTS AND CONSULTANT ENGINEERS DRAWINGS AND SPECIFICATIONS.

SCHEDULE OF ACCOMMODATION

BLOCK 2	
NO. OF FLOORS	6 storey
1 BED	7
2 BED (4 person)	27
TOTAL	34 Apartments
BLOCK 3	
NO. OF FLOORS	5 storey
1 BED	6
2 BED (4 person)	22
TOTAL	28 Apartments

LEGEND

- Boundary for purposes of this application
- * Dual Aspect Unit
- CORE 1 Core Number
- F.F.L. 00.000m Finished Floor Level
- 01 1-BED Apartment Number
- 1 40.1 No. of Beds
- 1 40.1 Apartment Area
- 1 40.1 Unit Description Tag
- 1 40.1 Block Number
- Apartment Entrance
- F.F.L. Finished Floor Level

NOTES:

DO NOT SCALE FROM DRAWINGS. WORK TO FIGURED DIMENSIONS ONLY. ARCHITECT TO BE NOTIFIED OF ALL DISCREPANCIES.

COMPLIANCE SUBMISSION

REVISIONS

DATE	DESCRIPTION	Nc.

PROJECT TITLE: ST EDMUNDS - PHASE 3

DRAWING TITLE: BLOCKS 2 & 3 THIRD & FOURTH FLOOR PLANS

DATE: APR'22

SCALE: 1:200

JOB NO: 18025.2

DRAWN BY: CP2

CR