



GROUND FLOOR PLAN  
SCALE 1:200

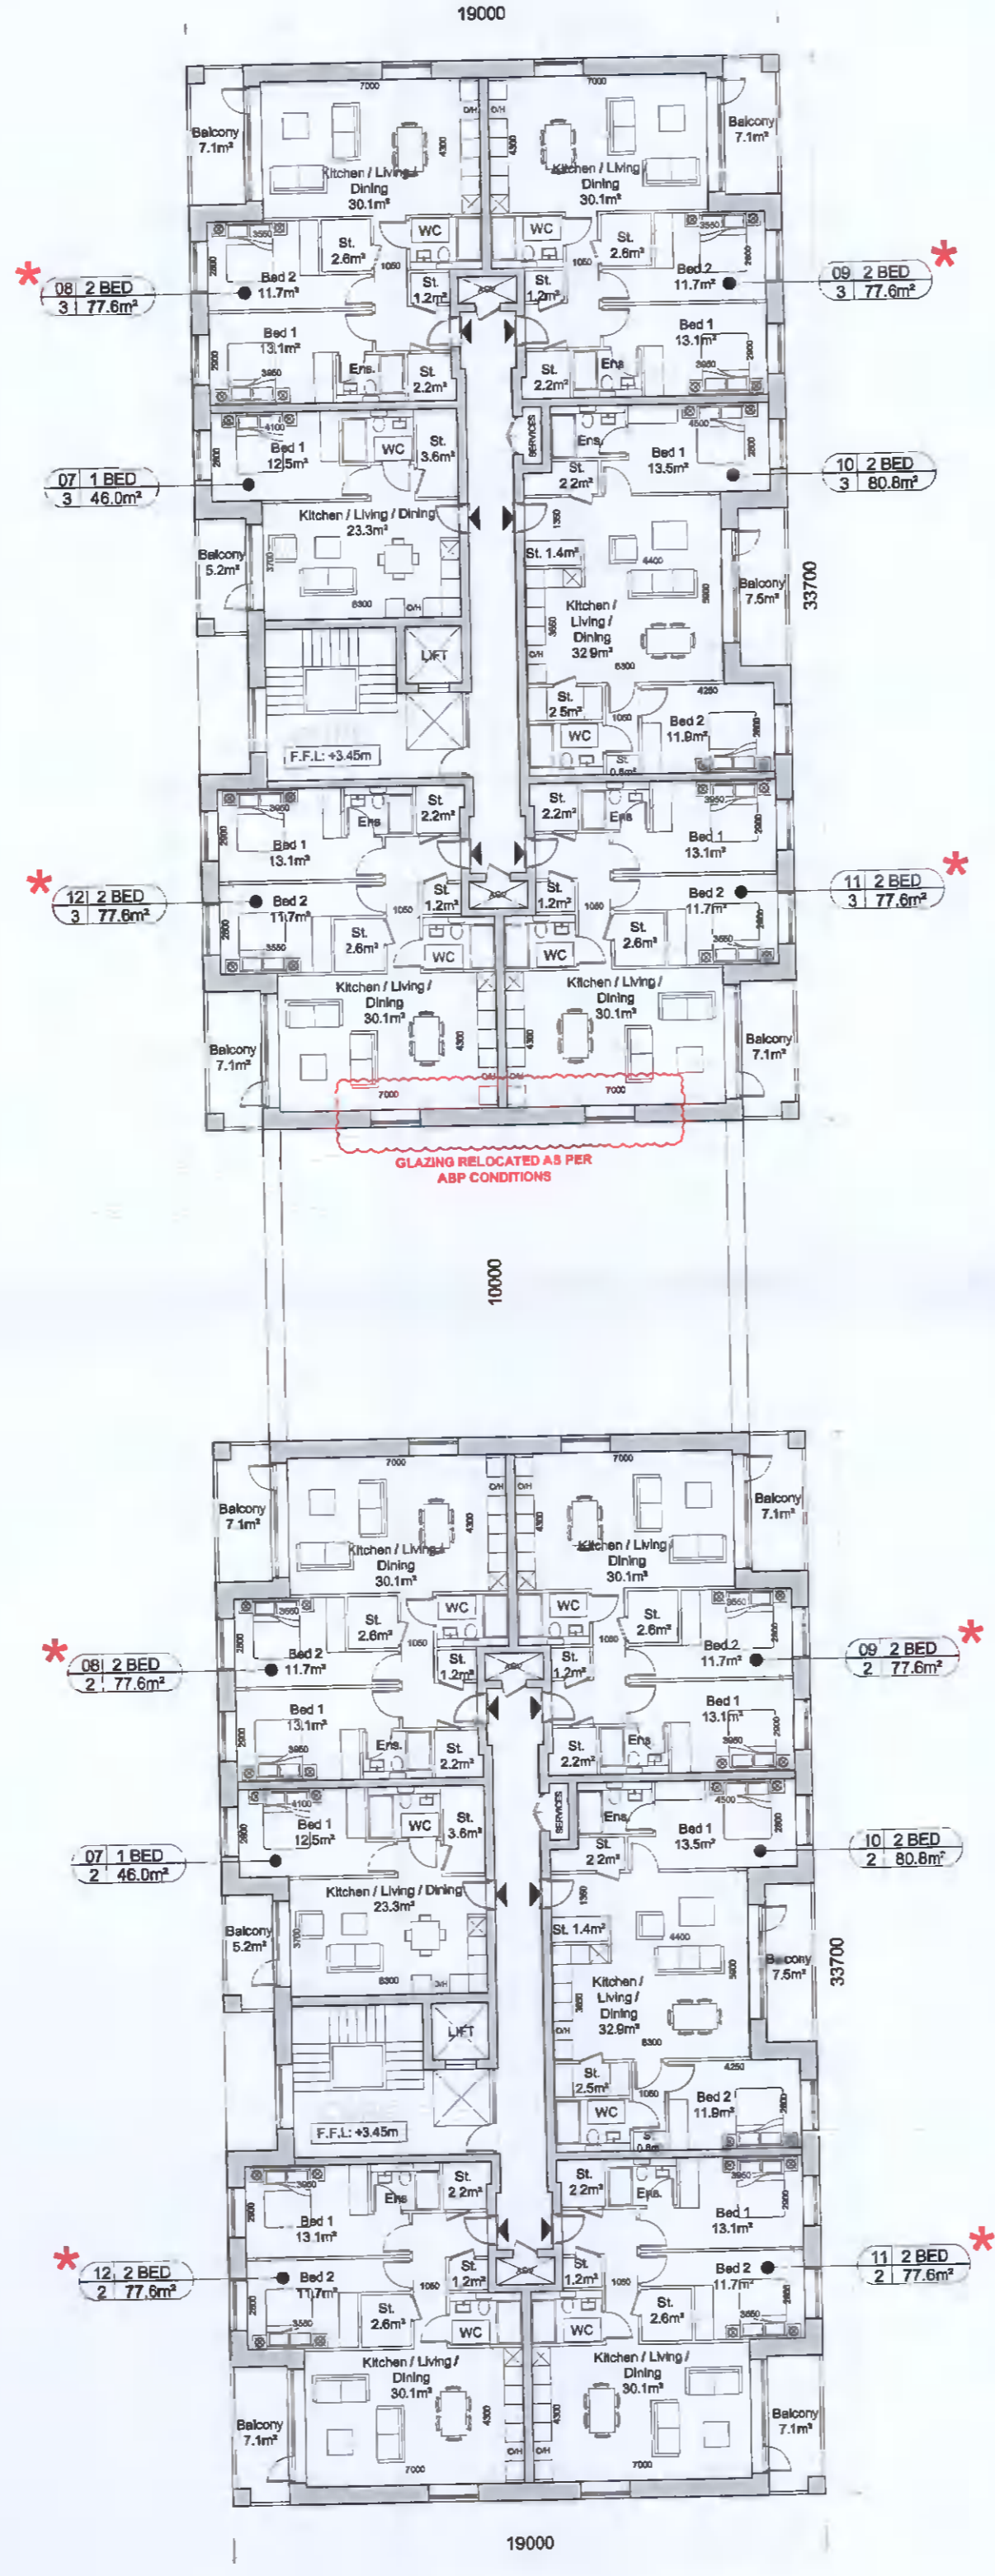

FIRST FLOOR PLAN  
SCALE 1:200

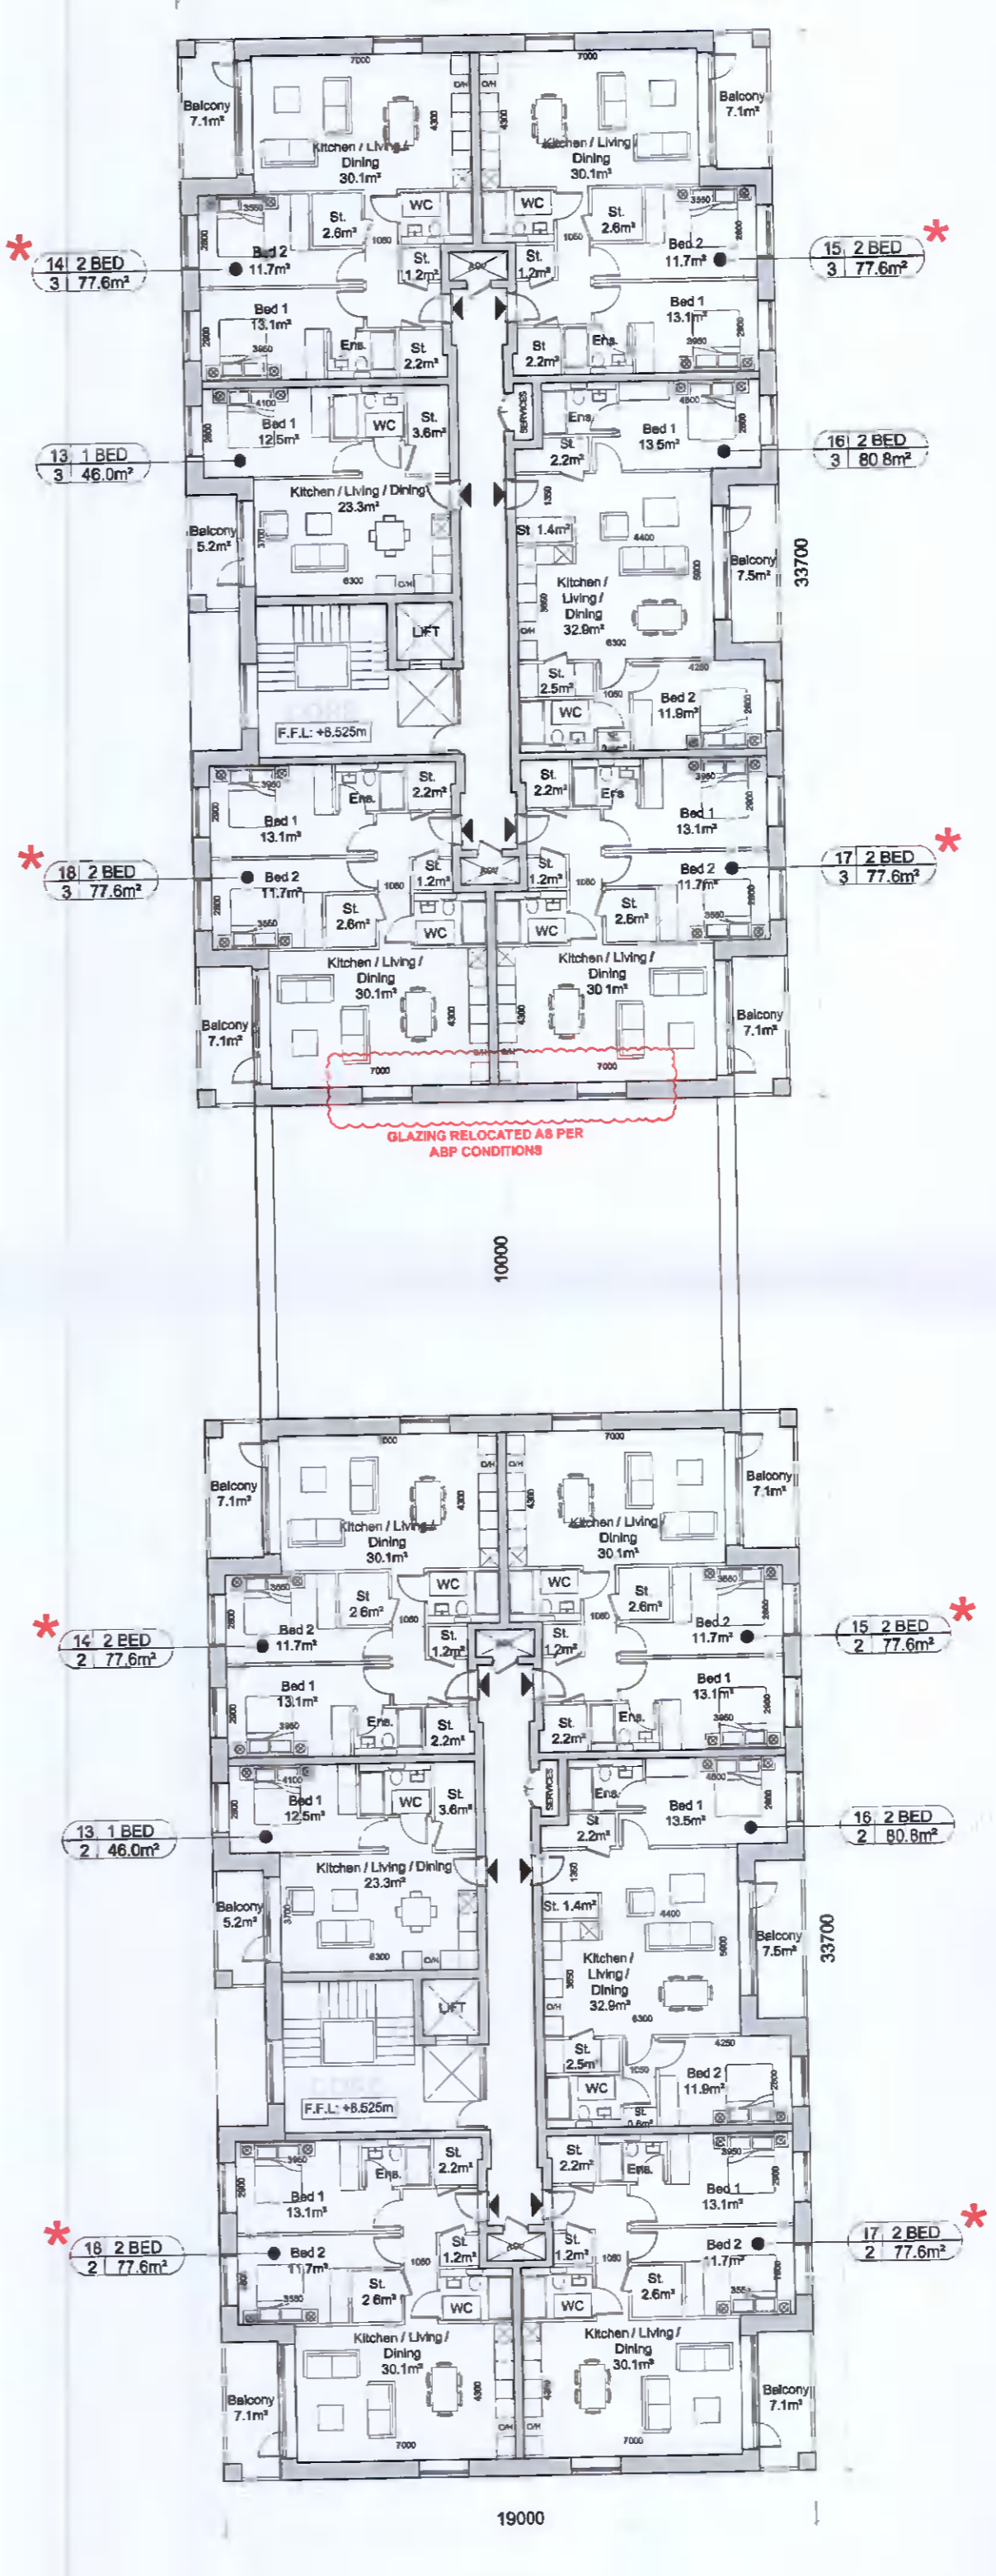

SECOND FLOOR PLAN  
SCALE 1:200

LEGEND  
BLOCK 2 & 3 NEW PROPOSAL

GENERAL NOTE:  
THIS DRAWING TO BE READ IN CONJUNCTION WITH ARCHITECT'S DRAWINGS, LANDSCAPE ARCHITECT'S AND CONSULTANT ENGINEER'S DRAWINGS AND SPECIFICATIONS.

SCHEDULE OF ACCOMMODATION

BLOCK 2	
NO. OF FLOORS	6 storey
1 BED	7
2 BED (4 person)	27
<b>TOTAL</b>	<b>34 Apartments</b>
BLOCK 3	
NO. OF FLOORS	5 storey
1 BED	6
2 BED (4 person)	22
<b>TOTAL</b>	<b>28 Apartments</b>

LEGEND

- Boundary for purposes of this application
- \* Dual Aspect Unit
- CORE 1 Core Number
- F.F.L. 00.000m Finished Floor Level
- 001 1-BED Core Description Tag
- 1 Apartment Number
- 1 40.1 No. of Beds
- 1 40.1 Apartment Area
- 001 1-BED Unit Description Tag
- 1 Block Number
- 1 Apartment Entrance
- F.F.L. Finished Floor Level

COMPLIANCE SUBMISSION

REVISIONS		
DATE	DESCRIPTION	No.

M<sup>C</sup> CROSSAN O'ROURKE MANNING ARCHITECTS

PROJECT TITLE:  
**ST EDMUNDS - PHASE 3**

DRAWING TITLE:  
**BLOCKS 2 & 3**

GROUND, FIRST & SECOND FLOOR PLANS

DATE:  
APR'22

SCALE:  
1:200

JOB NO.:  
18025.2

DRAWN BY:  
DG

REVISION:

DRAWING NO.:  
CP200

NOTES:  
SCALE FROM  
OS. WORK TO  
D DIMENSIONS  
ARCHITECT TO  
FIELD OF ALL  
FANCIES.

CR