


**Proposed Ground Floor Plan**  
Scale 1:100

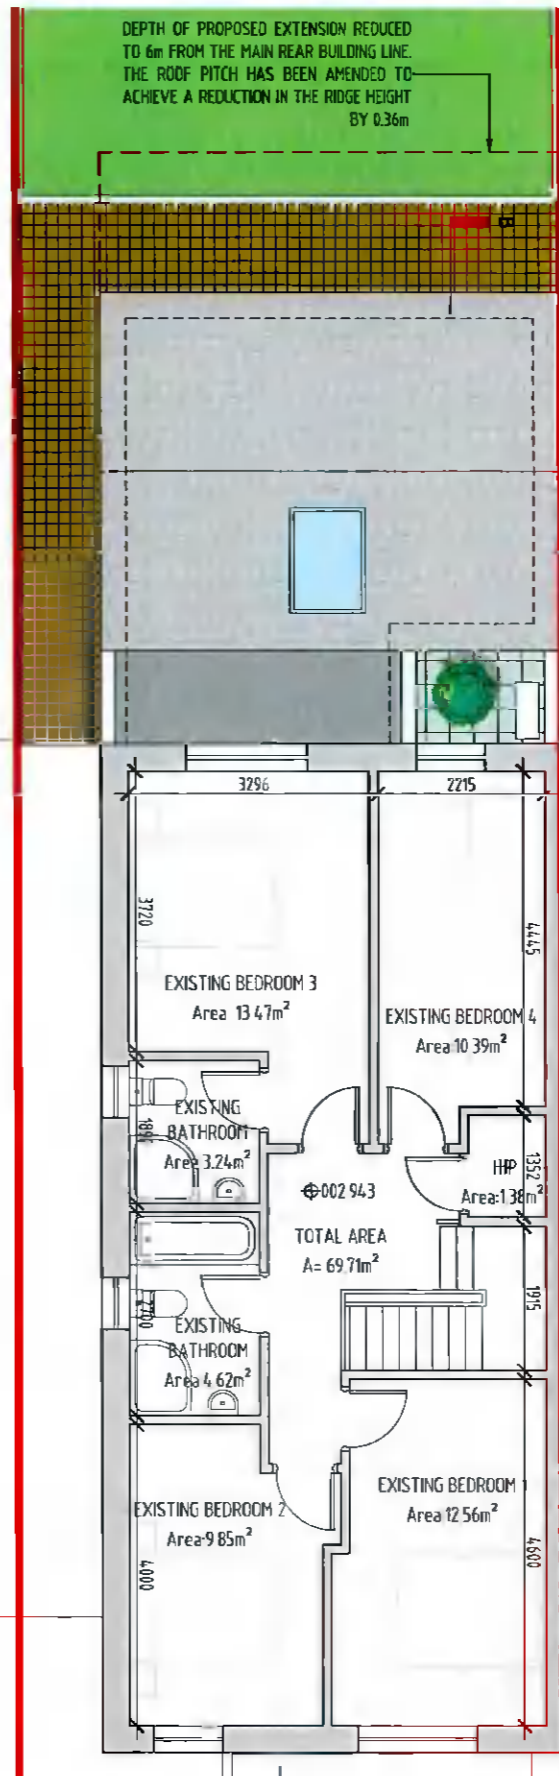

**Proposed First Floor Plan (no change)**  
Scale 1:100

Ex. Ground Floor:	68.29 m <sup>2</sup>
Prop. Ground Floor:	27.36 m <sup>2</sup>
Ex. First Floor:	69.71 m <sup>2</sup>
Prop. First Floor:	0 m <sup>2</sup>
<b>Total Ex. Area:</b>	<b>138.00 m<sup>2</sup></b>
<b>Total Prop. Area:</b>	<b>27.36 m<sup>2</sup></b>
<b>TOTAL AREA:</b>	<b>165.36 m<sup>2</sup></b>

Revision	Date	Amendment	Author
A	28.01.2022	Issue for review	CT
B	27.05.2022	Issued for Further Information	CT



Client:	Kirti Srivastava		
Author:	C. Tlathui	Checked:	G.Veeran
Stage:	Planning	Status:	Issue
Page Size:	A3	Date:	December 2021

The general contractor is responsible for the verification of all dimensions on site and the architect is to be informed of any discrepancy. This drawing is copyright and should not be reproduced without written permission of Equator Architects Limited. DO NOT SCALE off this drawing.

Project	Proposed Extension 81 Newcastle Boulevard, Graydon		
Drawing	Site Drawings Proposed Ground and First Floor Plans		
Project No.:	21123	Drawing No.:	PL-101
Scale	As shown	Revision	B

**Dublin Office**  
23 Fitzwilliam Square  
Dublin 2, Ireland  
Telephone: +353 (0)1 524 0228  
Email: info@equator-architects.ie

**London Office**  
27 Old Gloucester Street  
London, WC1N 3AX  
Telephone: +44 (0)208 099 1901

FURTHER INFORMATION  
**EQUATOR**  
architects  
master-planners project managers  
[www.equator-architects.ie](http://www.equator-architects.ie)

A member of  
**Equator European Architects**