



North Elevation (Front)
Scale: 1 : 100

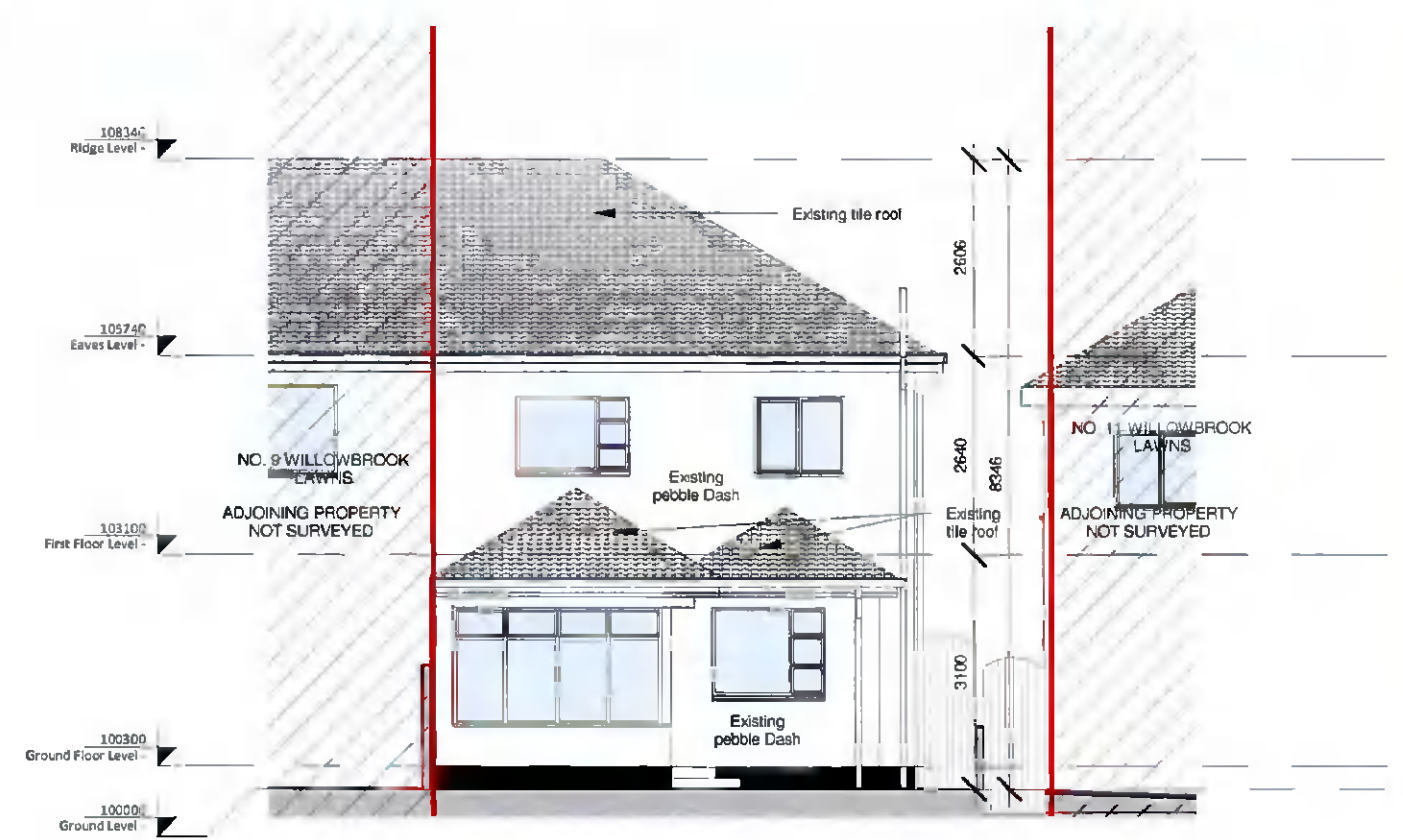

South Elevation (Rear)
Scale: 1 : 100

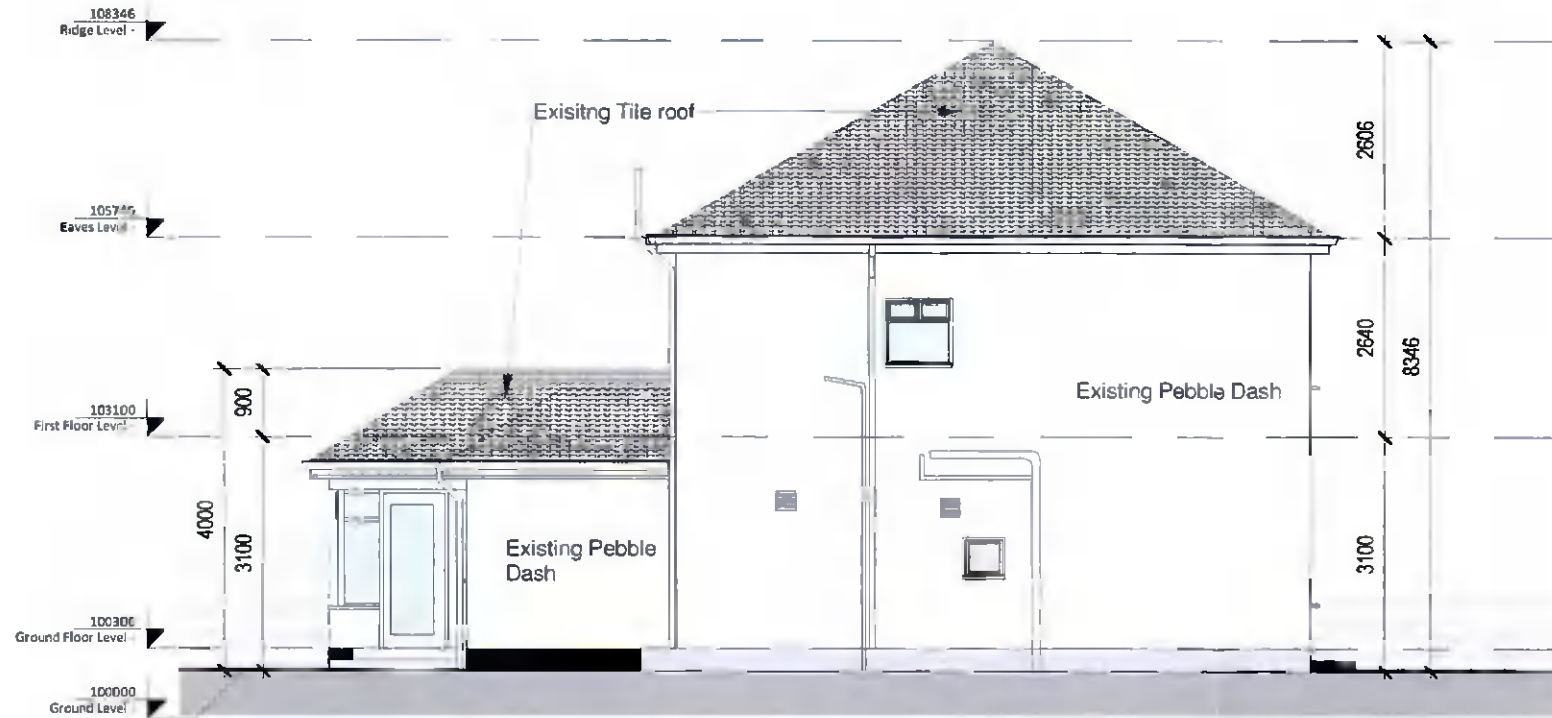

East Elevation (Side)
Scale: 1 : 100

Existing Elevations

Key	
	Site Boundary Line
	Site Boundary Line (Ownership)
	Indicative Foul water Sewer/pipe
	Indicative Surface water Sewer/pipe
	+100.000 Temporary Datum Level

Revision Description	Date	Rev. No.	Issued by
Planning Submission	13-05-2022	1	PK

Project No.: 22-02 Date Printed: 13-05-2022

Drawn By: PK Current Rev.: 1 Status: Planning

Purpose: Planning Scale: 1 : 100

Project: No. 33 Rossmore Crescent
 Location: Templeogue, Dublin 6w
 Client: Marie & George Dalton

Drawing Title: Existing Elevations
 Drawing No.: SU200

FIGURED DIMENSIONS ONLY TO BE USED. THIS DRAWING IS PROTECTED BY COPYRIGHT AND MUST NOT BE COPIED OR REPRODUCED WITH OUT THE WRITTEN CONSENT OF THE PROJECT CLIENT/OWNER OR THE PERSON RESPONSIBLE FOR THE CREATION OF THESE DRAWINGS. PERMISSIONS ARE NOT TO BE GRANTED FOR THE REPRODUCTION OF THIS DRAWING. ALL DIMENSIONS AND SPECIFICATIONS ARE SUBJECT TO CHANGE.