




North Elevation (Front) (Planning)
Scale: 1 : 100

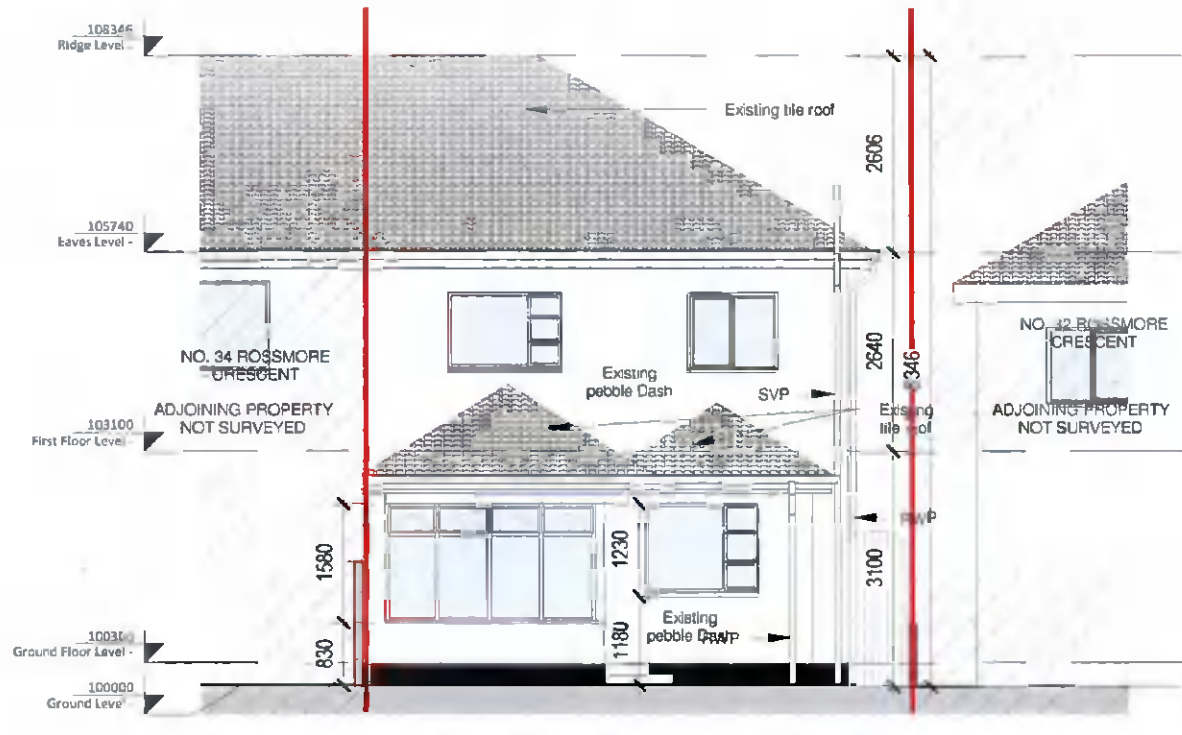

South Elevation (Rear) - (Planning)
Scale: 1 : 100

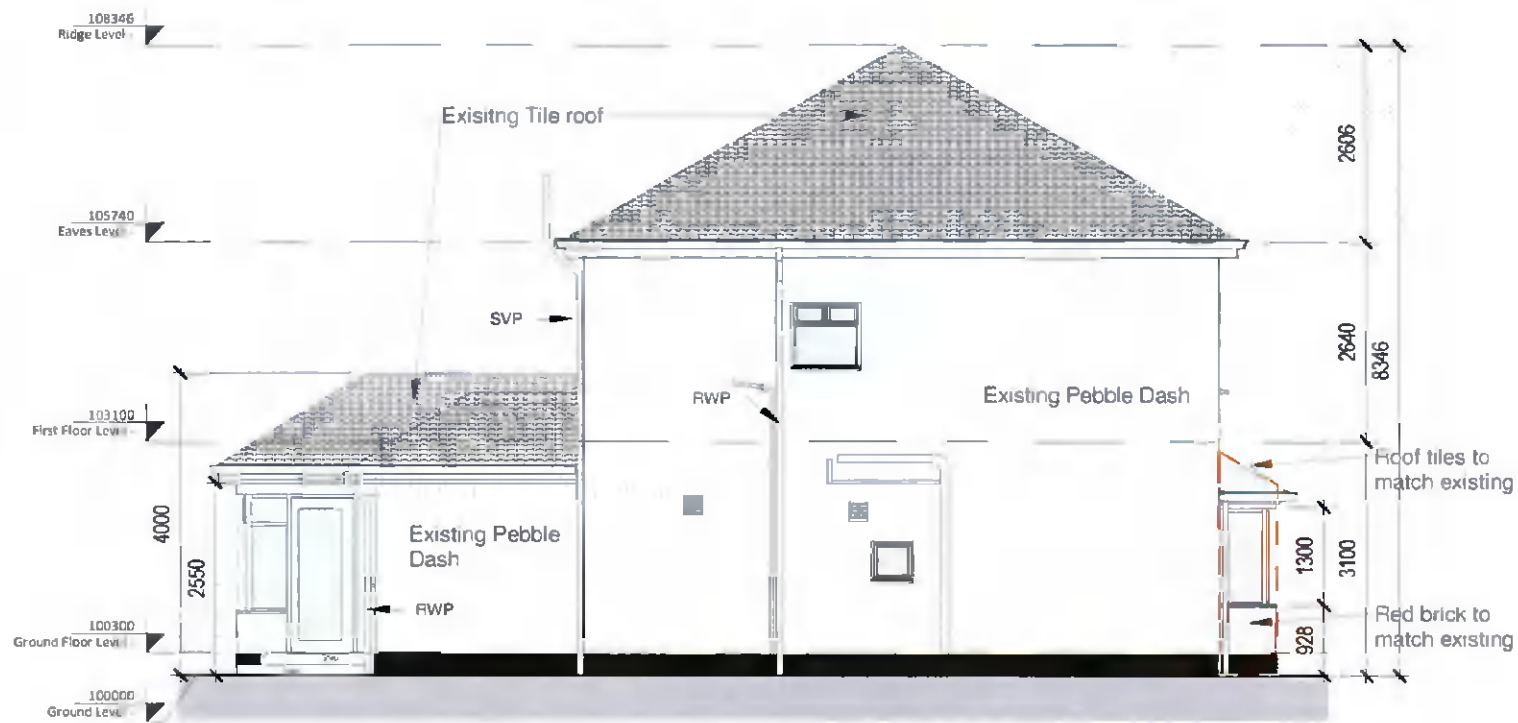

East Elevation (Side) (Planning)
Scale: 1 : 100

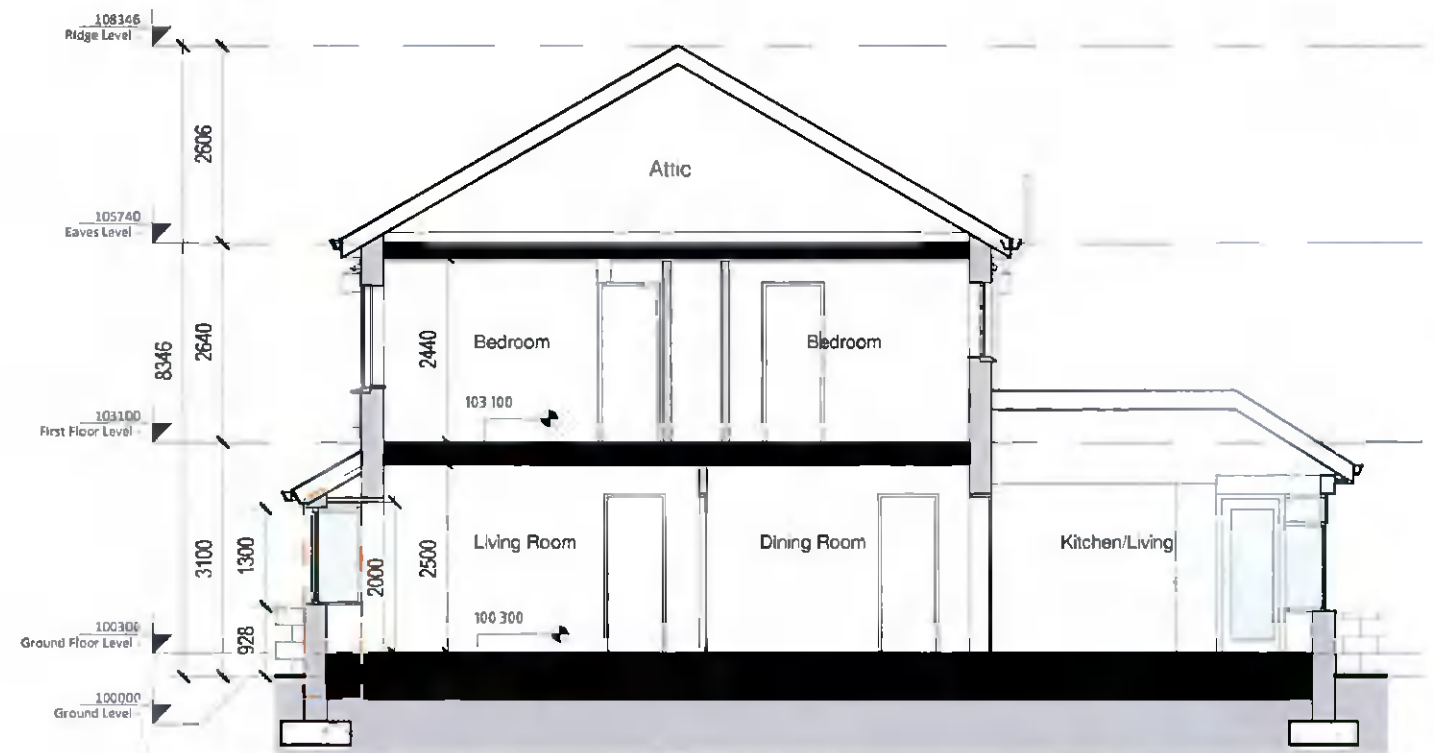

Section 1
Scale: 1 : 100

Elevations & Section Proposed

Key	
	Site Boundary Line
	Site Boundary Line (Ownership)
	Indicative Foul water Sewer/pipe
	Indicative Surface water Sewer/pipe
	Indicative Outline of Proposed Extension
	+100.000 Temporary Datum Level

Revision Description	Date	Rev No.	Issued by
Planning Submission	13-05-2022	1	PK

FIGURED DIMENSIONS ONLY TO BE USED. THIS DRAWING IS PROTECTED BY COPYRIGHT AND MUST NOT BE COPIED OR REPRODUCED WITHOUT THE WRITTEN CONSENT OF THE PROJECT CLIENT/OWNER OR THE PERSON RESPONSIBLE FOR THE CREATION OF THESE DRAWINGS. PERMISSION IS GRANTED TO BE SHOWN ON THE PLAN. ALL DIMENSIONS SUBJECT TO THE SURVEYOR'S SITE.

PK DESIGNER
CERTIFIED PASSIVE HOUSE DESIGNER

Project No.: 22-02
 Drawn By: PK
 Purpose: Planning

Date Printed: 13-05-2022
 Current Rev.: 1
 Status: Planning
 Scale: 1 : 100

Project: No. 33 Rossmore Crescent
 Location: Templeogue, Dublin 6w
 Client: Marie & George Dalton

Drawing Title: Elevations & Section Proposed
 Drawing No.: P200