



**1 EXISTING ROOF/SITE PLAN**  
Scale: 1:100

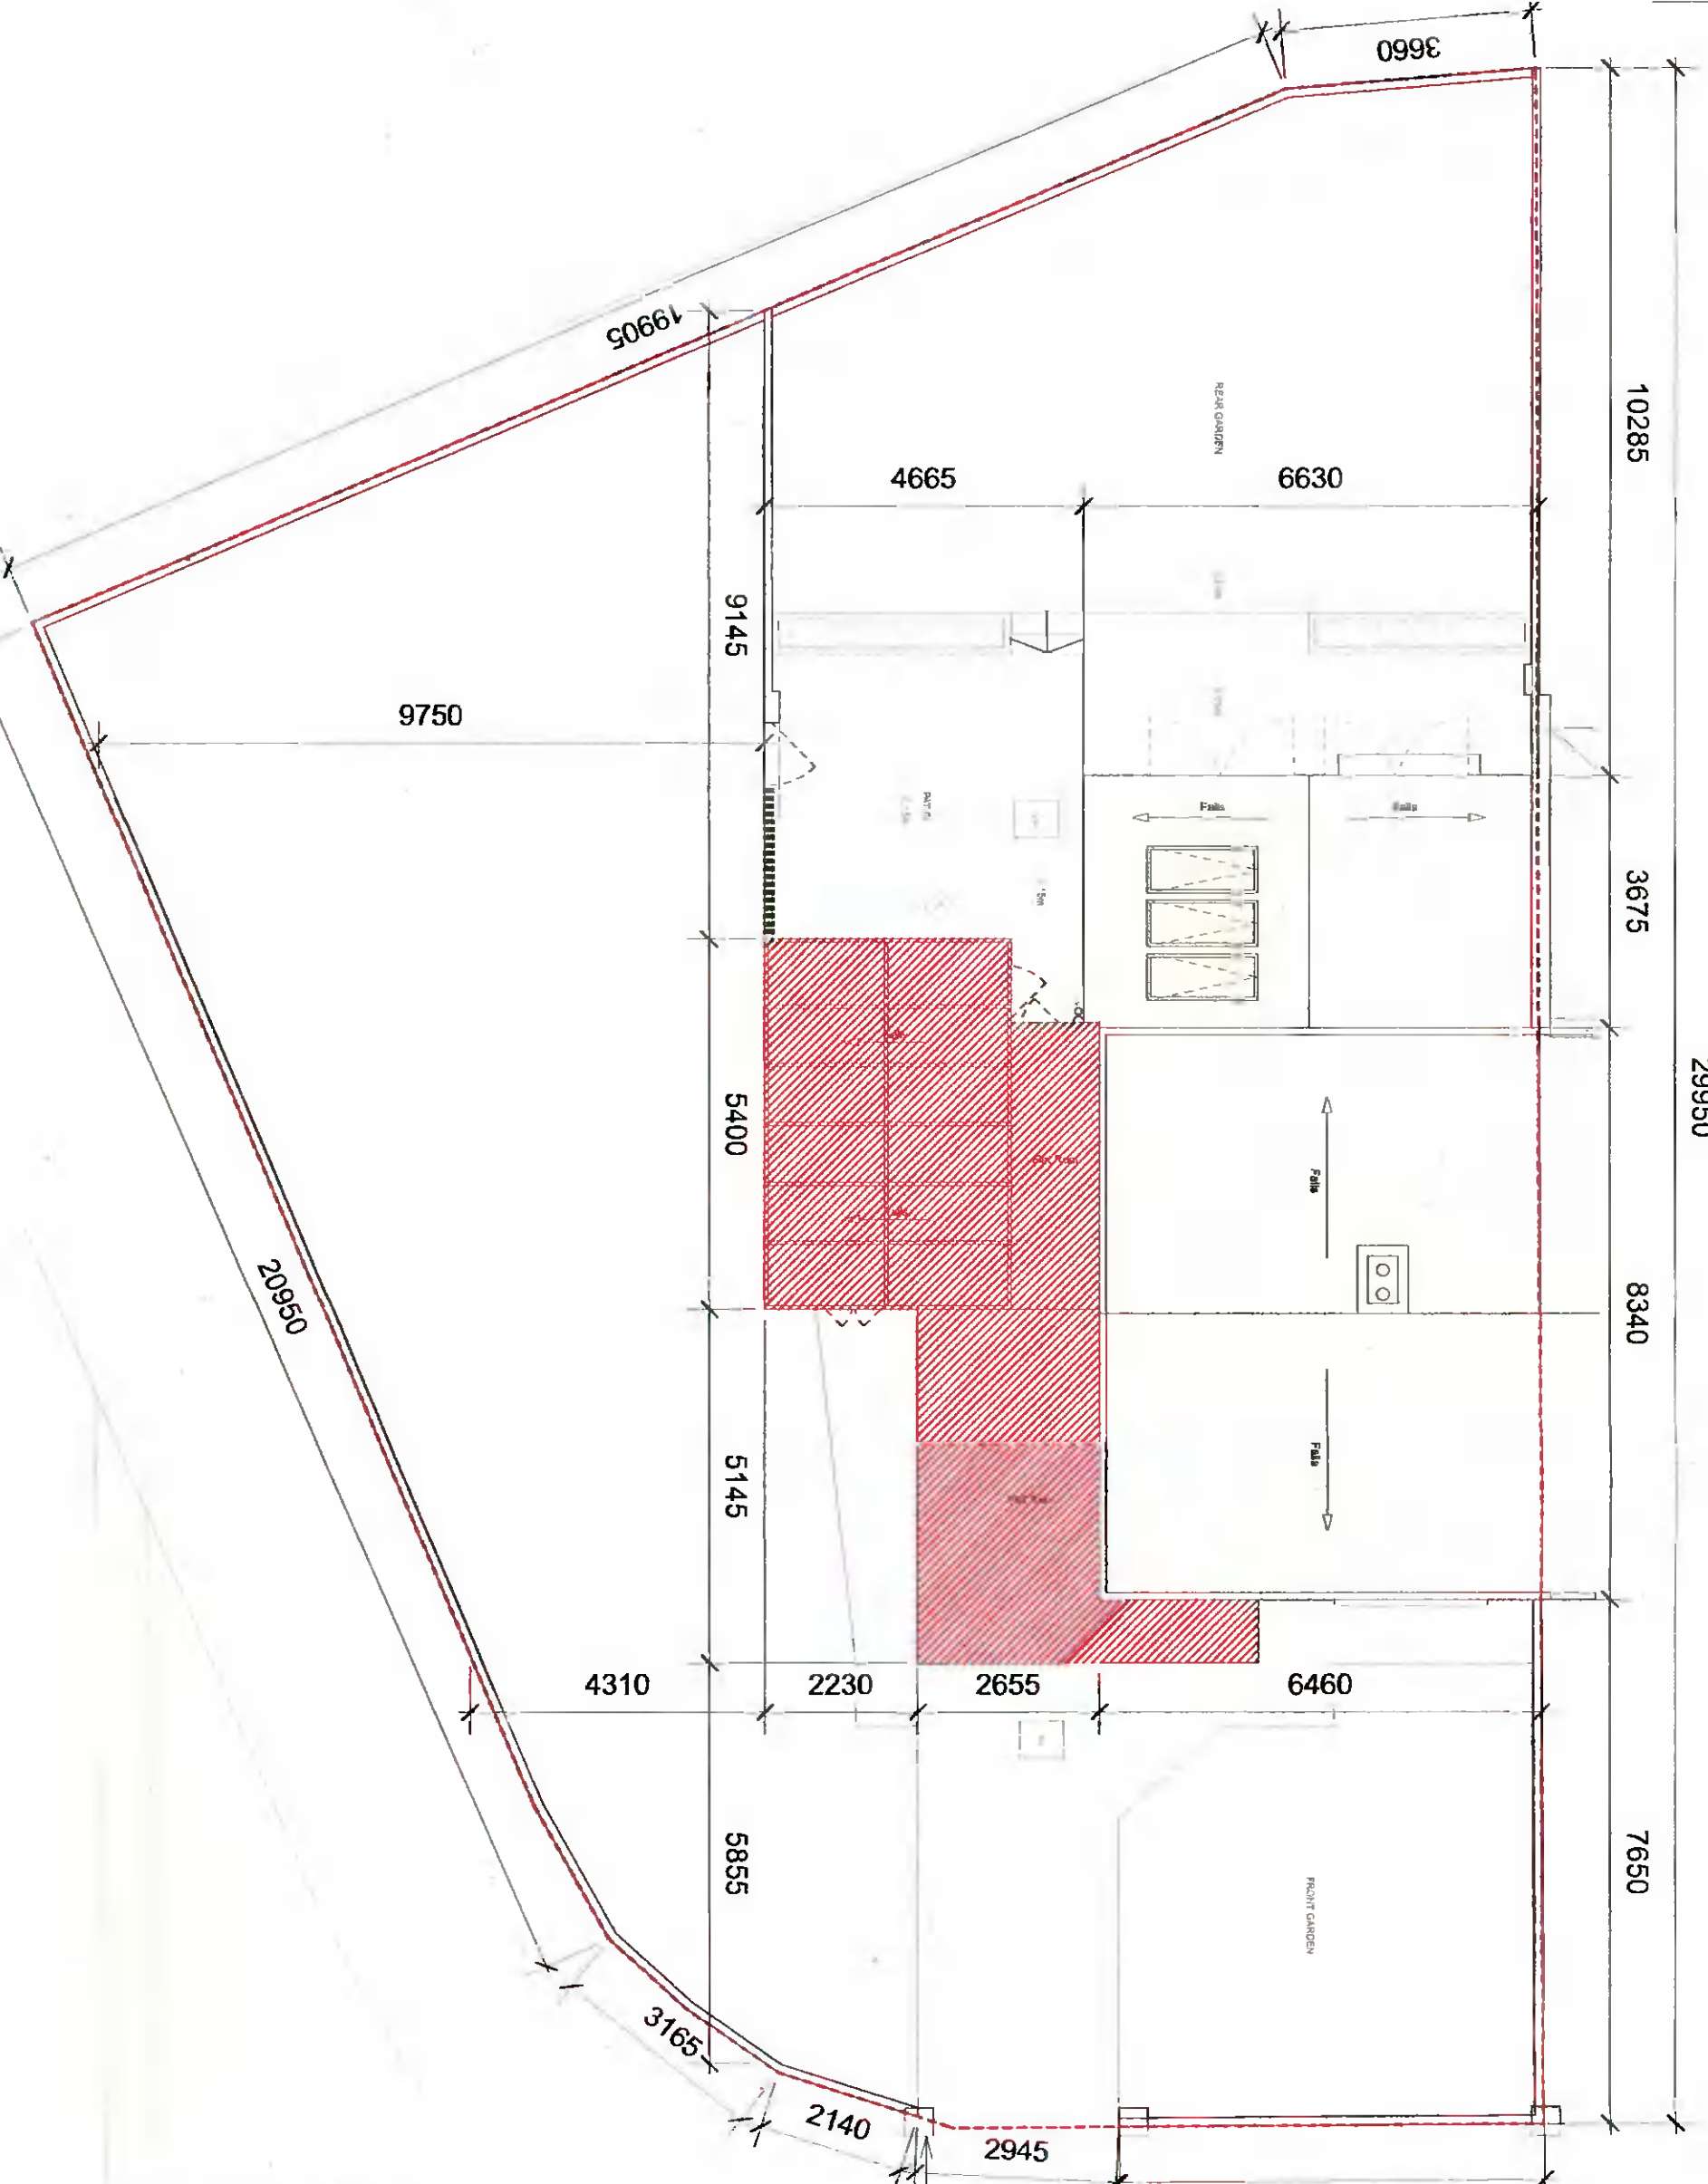


**LEGEND**

01. Existing concrete block boundary walling
02. Existing painted/ rendered walling
03. Existing brickwork walling/gate posts
04. Existing white-framed uPvc glazing
05. Existing concrete roofing tiles
06. Existing timber-framed conservatory
07. Existing pitched roof-lights
08. Proposed self-coloured render finish to walling
09. Proposed aluminium-framed, grey-coloured, glazing/doors
10. Opaque glazing to bathroom
11. Proposed self-coloured render finish to wrap-around addition.
12. Proposed roof tiles to match existing
13. Proposed timber fence/screening/gates
14. Proposed permeable paving finish

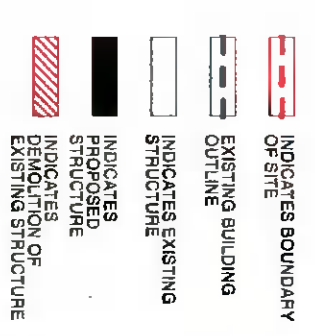

**EXISTING VEHICULAR ACCESS**  
▲  
LOCATION OF SITE NOTICE

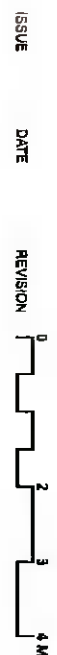

ISSUE	DATE	REVISION	DWG NO.
PROJECT NUMBER	2205		
DATE	05/05/2022		2205 L(--)
SCALE @ ISO A3	1:100		001*
STATUS	<b>PLANNING</b>		
PROJECT	5 DELAFORD LAWN		

**Existing Roof/Site Plan**