

1 EXISTING WEST ELEVATION

Scale: 1:100

LEGEND


- 01. Existing concrete block boundary walling
- 02. Existing painted rendered walling
- 03. Existing brickwork walling/gate posts
- 04. Existing white-framed uPvc glazing
- 05. Existing concrete roofing tiles
- 06. Existing timber-framed conservatory
- 07. Existing pitched roof-lights
- 08. Proposed self-coloured render finish to walling
- 09. Proposed aluminium-framed, grey-coloured, glazing/doors
- 10. Opaque glazing to bathroom
- 11. Proposed self-coloured render finish to wrap-around addition.
- 12. Proposed roof tiles to match existing
- 13. Proposed timber fence/screening/gates
- 14. Proposed permeable paving finish



3 LOCATION PLAN


Scale: 1:500

- INDICATES BOUNDARY OF SITE
- EXISTING BUILDING OUTLINE
- INDICATES EXISTING STRUCTURE
- INDICATES PROPOSED STRUCTURE
- INDICATES DEMOLITION OF EXISTING STRUCTURE

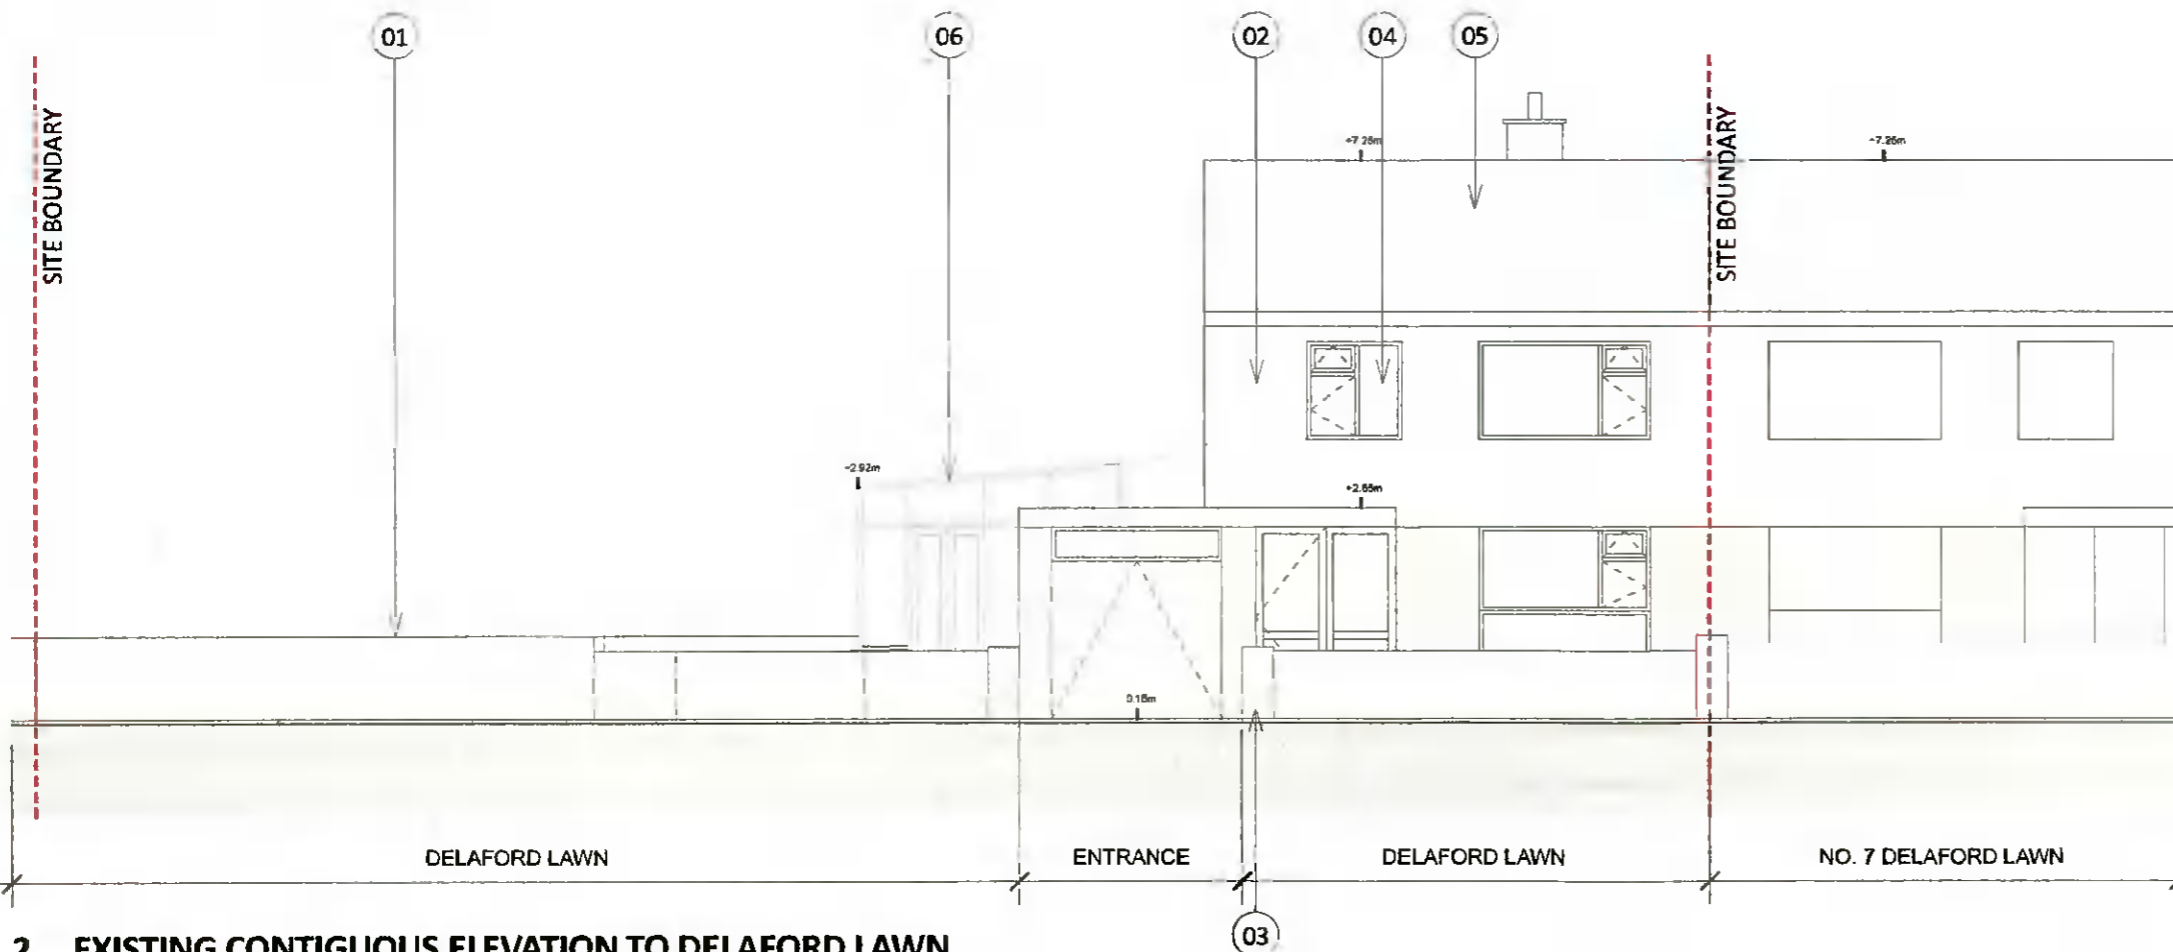

2 EXISTING CONTIGUOUS ELEVATION TO DELAFORD LAWN

Scale: 1:100

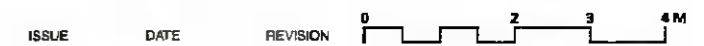

ISSUE	DATE	REVISION
PROJECT NUMBER	2205	DWG NO
DATE	05/05/2022	2205 L(--)
SCALE @ ISO A3	1:100	005*
STATUS	PLANNING	

PROJECT
5 DELAFORD LAWN

Existing Side Elevation and onto Delaford Lawn

Anthro Architecture

info@anthro-architecture.com | www.anthro-architecture.com
NOTIFY ARCHITECTS OF ANY DISCREPANCIES - CHECK DIMENSIONS ON SITE - DO NOT SCALE - USE FIGURED DIMENSIONS ONLY - COPYRIGHT RESERVED - ANTHRO ARCHITECTURE