


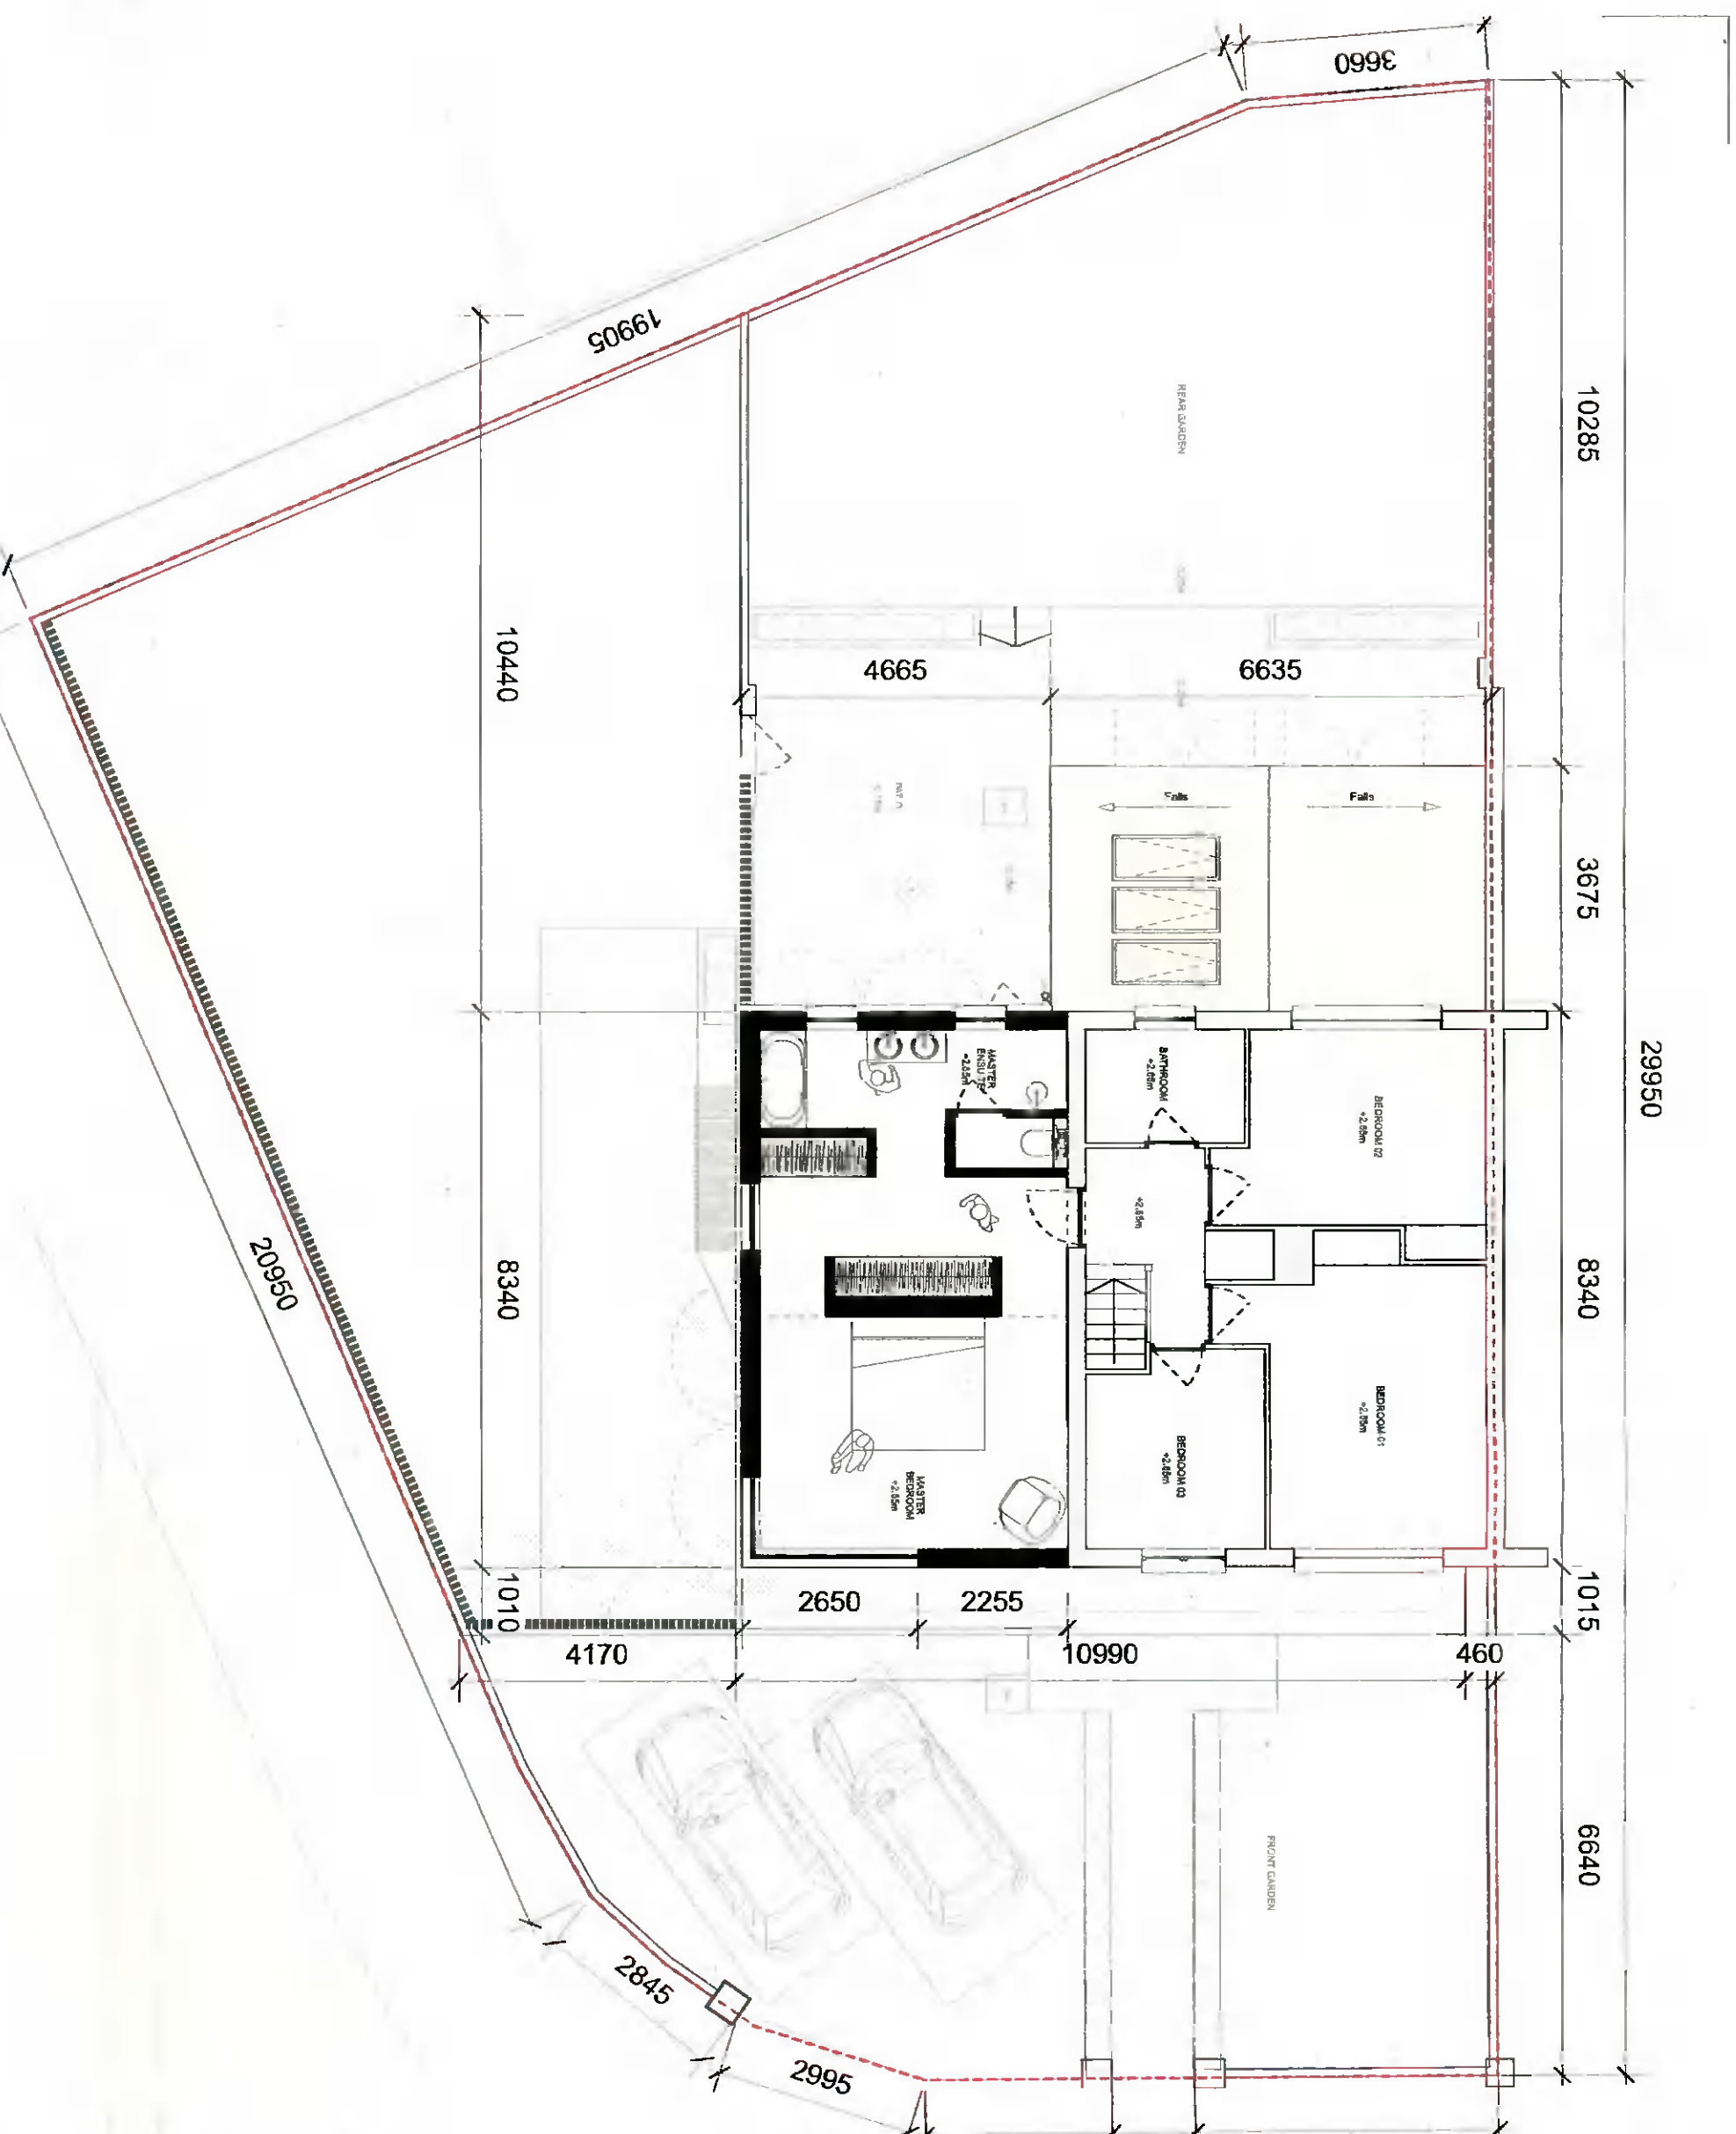


1 PROPOSED FIRST FLOOR PLAN
Scale: 1:100



LEGEND

01. Existing concrete block boundary walling
02. Existing painted rendered walling
03. Existing brickwork walling/gate posts
04. Existing white-framed uPvc glazing
05. Existing concrete roofing tiles
06. Existing timber-framed conservatory
07. Existing pitched roof-lights
08. Proposed self-coloured render finish to walling
09. Proposed aluminium-framed, grey-coloured, glazing/doors
10. Opaque glazing to bathroom
11. Proposed self-coloured render finish to wrap-around addition.
12. Proposed roof tiles to match existing
13. Proposed timber fence/screening/gates
14. Proposed permeable paving finish

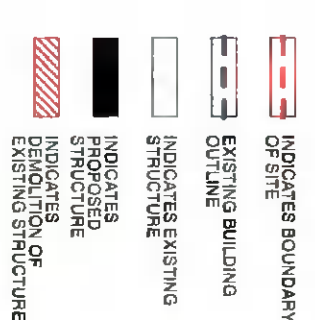

ISSUE	DATE	REVISION	DWG NO
PROJECT NUMBER	2205		2205 L(--)
DATE	05/05/2022		103*
SCALE @ ISO A3	1:100		
STATUS	PLANNING		
PROJECT	5 DELAFORD LAWN		

Proposed First Floor Plan