


1 PROPOSED WEST ELEVATION


Scale: 1:100

- LEGEND**
- 01. Existing concrete block boundary walling
 - 02. Existing painted rendered walling
 - 03. Existing brickwork walling/gate posts
 - 04. Existing white-framed uPvc glazing
 - 05. Existing concrete roofing tiles
 - 06. Existing timber-framed conservatory
 - 07. Existing pitched roof-lights
 - 08. Proposed self-coloured render finish to walling
 - 09. Proposed aluminium-framed, grey-coloured, glazing/doors
 - 10. Opaque glazing to bathroom
 - 11. Proposed self-coloured render finish to wrap-around addition.
 - 12. Proposed roof tiles to match existing
 - 13. Proposed timber fence/screening/gates
 - 14. Proposed permeable paving finish

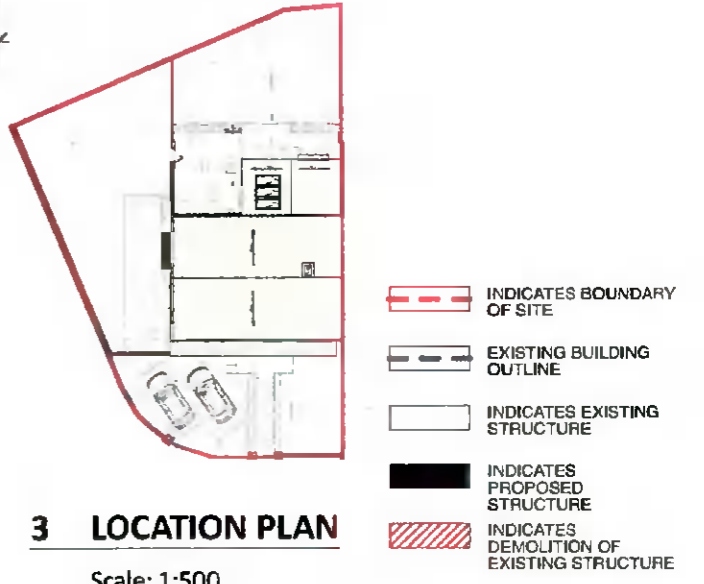

3 LOCATION PLAN

Scale: 1:500

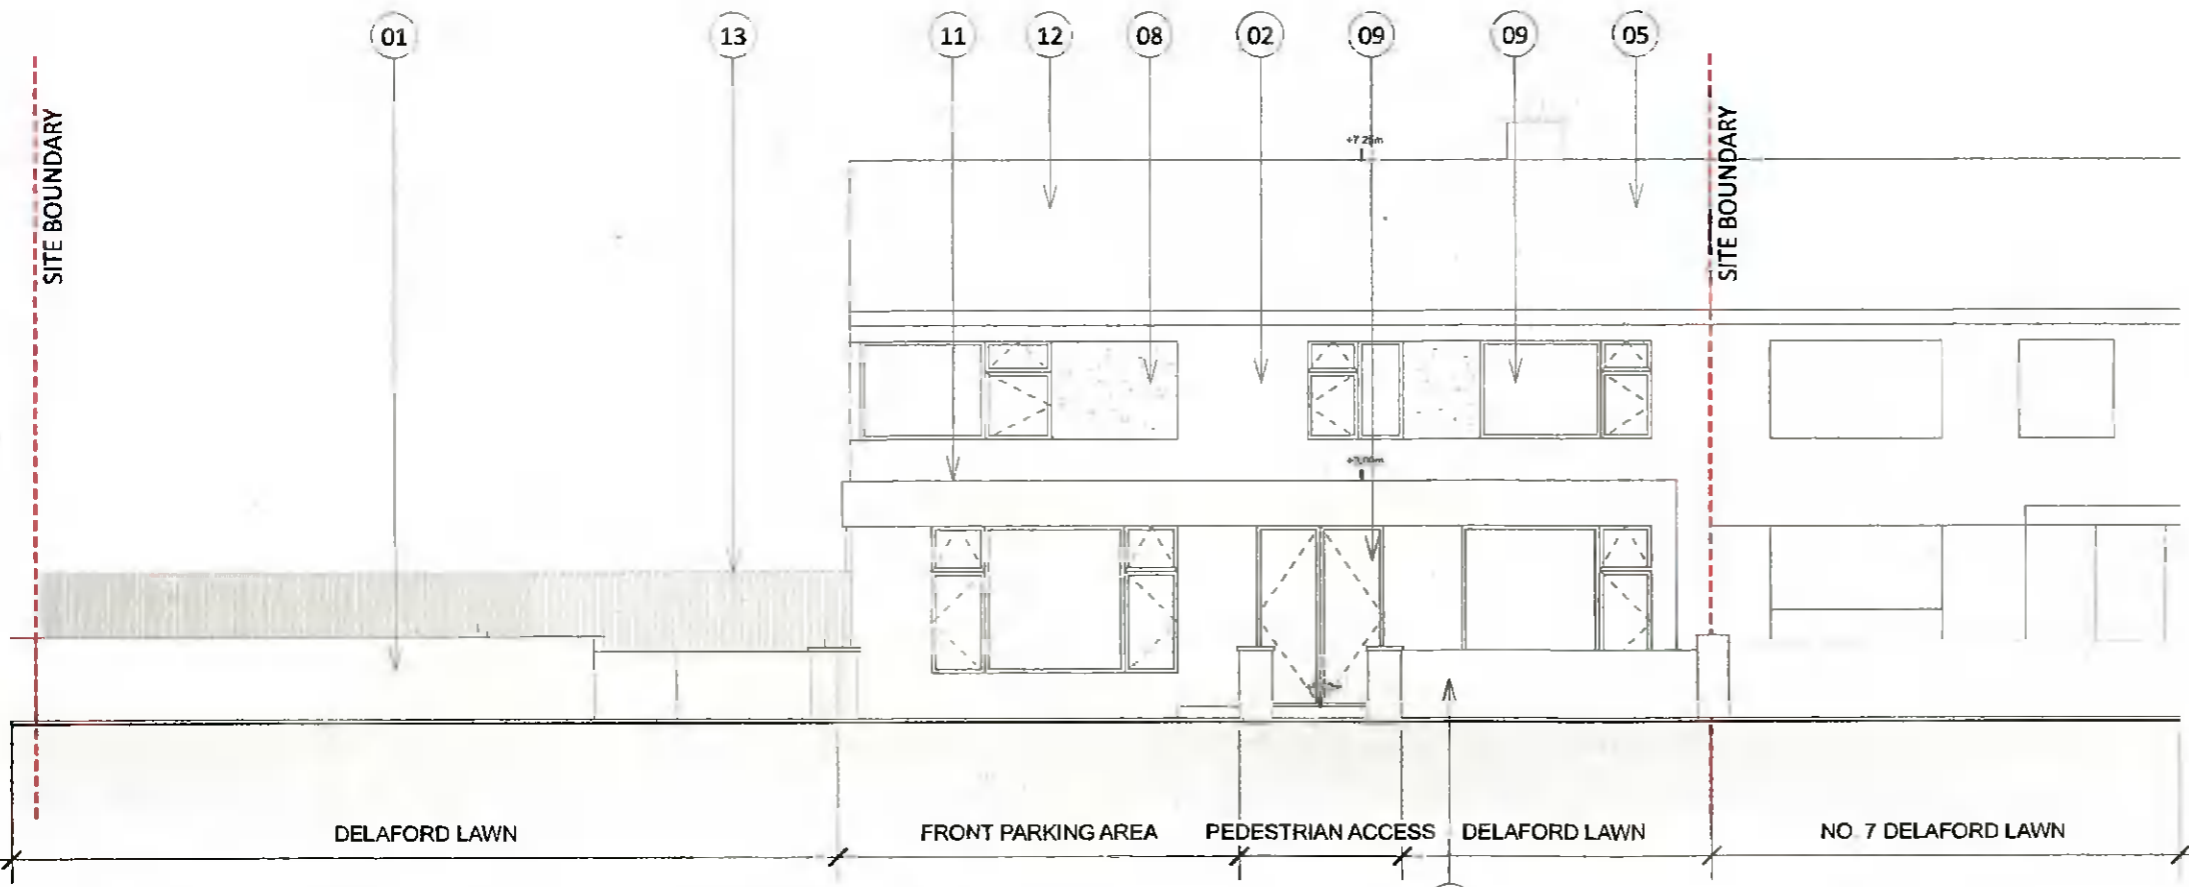

2 PROPOSED CONTIGUOUS ELEVATION TO DELAFORD LAWN

Scale: 1:100

| ISSUE | DATE | REVISION | 0 | 2 | 3 | 4M |
|----------------|------|-----------------|-------------------|---|---|----|
| PROJECT NUMBER | | 2205 | DWG NO | | | |
| DATE | | 05/05/2022 | 2205 L(--) | | | |
| SCALE @ ISO A3 | | 1:100 | 105* | | | |
| STATUS | | PLANNING | | | | |

PROJECT
5 DELAFORD LAWN

Proposed Side Elevation and onto Delaford Lawn