

MODIFY EXISTING WINDOW: 600MM x 1500MM  
 NEW WINDOW: 600MM x 1500MM  
 DOTTED GREEN: OVER  
 DOTTED GREEN: UNDER

**1**  
**PL\_06**  
**Scale 1:50 at A3**

**ABOVE:**  
**PROPOSED FIRST FLOOR PLAN**

**NOTES**

ALL DIMENSIONS UNLESS OTHERWISE STATED TO BE CIRCLED ON SITE FROM TO THE QUANTIFICATION OF WORK. DIMENSIONS ARE NOT TO BE SCALE. USE ONLY FIGURED DIMENSIONS.  
 LEVELS SHOWN ON GENERAL ARRANGEMENT PLANS, ELEVATIONS AND SECTIONS ARE BASED ON THE CURRENT DATUM AND SHOWN BELOW LEVEL.  
 ALL DRAWINGS ARE COPYRIGHT OF STEPHEN MULHALL.  
 MARCH ARCHITECT 2022 / 2023

**LEGENDS**

<b>RAI</b>	Registered Architect in the Republic of Ireland	<b>RAI</b>	Registered Architect in the Republic of Ireland
2022	GA	P	P


**RAI**  
 Practice Member  
 2022

**Note**  
 These drawings are NOT Construction Drawings. Check Site Dimensions: do not scale off drawings. Use figured dimensions only. Notify Architect of any discrepancies. All works to comply with current Building Regulations. Copyright reserve of Stephen Mulhall Architect t/a nineteeneighty.

**PLANNING 2022.05**

ISSUE	AMENDMENTS	DATE
	STEPHEN MULHALL DIP ARCH M ARCH MRBAI T: 087 927 3932 T: 01 45 20030 E: stephen@nineteeneighty.ie	

<b>CLIENTS</b>	VOREL AND NATALIA RUSSULEAC
<b>BUILDER</b>	
<b>STRUCTURAL ENGINEER</b>	
<b>HYDRAULIC ENGINEER / FIRE SERVICE</b>	
<b>MECHANICAL/ ELECTRICAL ENGINEERS</b>	
<b>BUILDING CONTROL AUTHORITY</b>	SOUTH DUBLIN COUNTY COUNCIL
<b>LANDSCAPE ARCHITECTS</b>	
<b>QUANTITY SURVEYOR</b>	
<b>BCA CONSULTANT</b>	
<b>PROJECT TITLE</b>	18 BERRYFIELD, FINNSTOWN/PRIORY
<b>DRAWING TITLE</b>	PROPOSED FIRST FLOOR PLAN
<b>DATE</b>	2022.05
<b>DRAWN</b>	SM
<b>SCALE</b>	1:50 AT A3
<b>STATUS</b>	PL
<b>DWG NO.</b>	071_PL_06

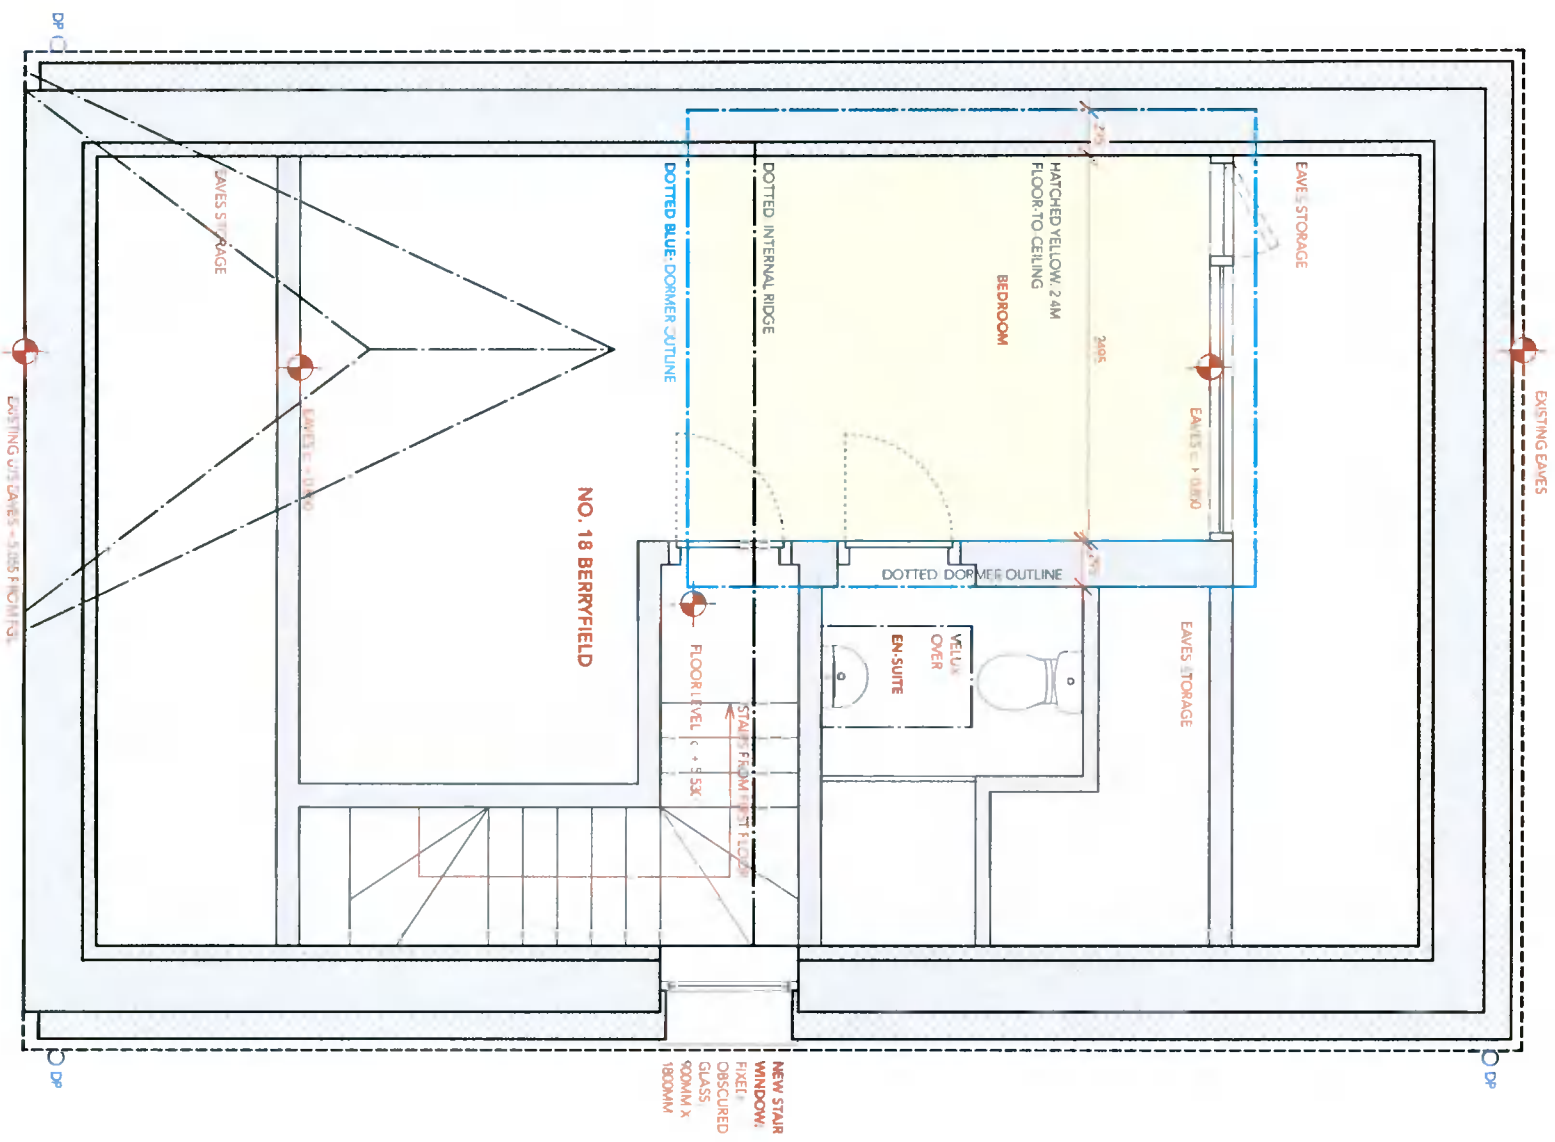

**NOTES**

ALL DIMENSIONS UNLESS OTHERWISE STATED ARE IN METRES AND TO BE CHECKED ON SITE PRIOR TO THE COMMENCEMENT OF WORK. DRAWINGS ARE NOT TO BE USED FOR ANY OTHER PURPOSE WITHOUT THE WRITTEN CONSENT OF THE ARCHITECT.  
LEFT: MAIN FINISHES, ANNOTATED (AS APPLIED) ELEVATIONS AND SECTIONS ARE BASED ON CURRENT DATA.  
RWA ARCHITECT 2022 / 2023  
ALL DRAWINGS ARE COPYRIGHT OF STEPHEN MULHALL

**LEGENDS**

<b>RAI</b>	Registered Architect	RAI	Registered Architect
2022		63	
		P	

**RAI**  
Practice Member  
**2022**

**Note**  
These drawings are NOT Construction Drawings.  
Check Site Dimensions: do not scale off drawings.  
Use figured dimensions only.

Notify Architect of any discrepancies.  
All works to comply with current Building Regulations.

Copyright reserve of Stephen Mulhall Architect t/a nineteenthly.

**PLANNING 2022.05**

ISSUE	AMENDMENTS	DATE
	STEPHEN MULHALL DIP ARCH M ARCH MRBAI M:087 227 2932 T:01 45 200307 E: stephen@nineteenthly.ie	

**CLIENTS**  
VOREL AND NATALIA RUSSELEAC

**BUILDER**

**STRUCTURAL ENGINEER**

**HYDRAULIC ENGINEER / FIRE SERVICE**

**MECHANICAL/ ELECTRICAL ENGINEERS**

**BUILDING CONTROL AUTHORITY**  
SOUTH DUBLIN COUNTY COUNCIL

**LANDSCAPE ARCHITECTS**

**QUANTITY SURVEYOR**

**BCA CONSULTANT**

**PROJECT TITLE**  
18 BERRYMORE  
FINNSTOWN PRIORITY

**DRAWING TITLE**  
PLANNING APPLICATION:  
PROPOSED ATTIC PLAN

**DATE** 2022.05


**DRAWN BY** SM

**SCALE** 1:50 AT A3

**STATUS** PL DWG NO. 011 PL\_06A

**LEFT:**  
**1 PROPOSED ATTIC PLAN**  
Scale 1:50 at A3

**PL\_06A**

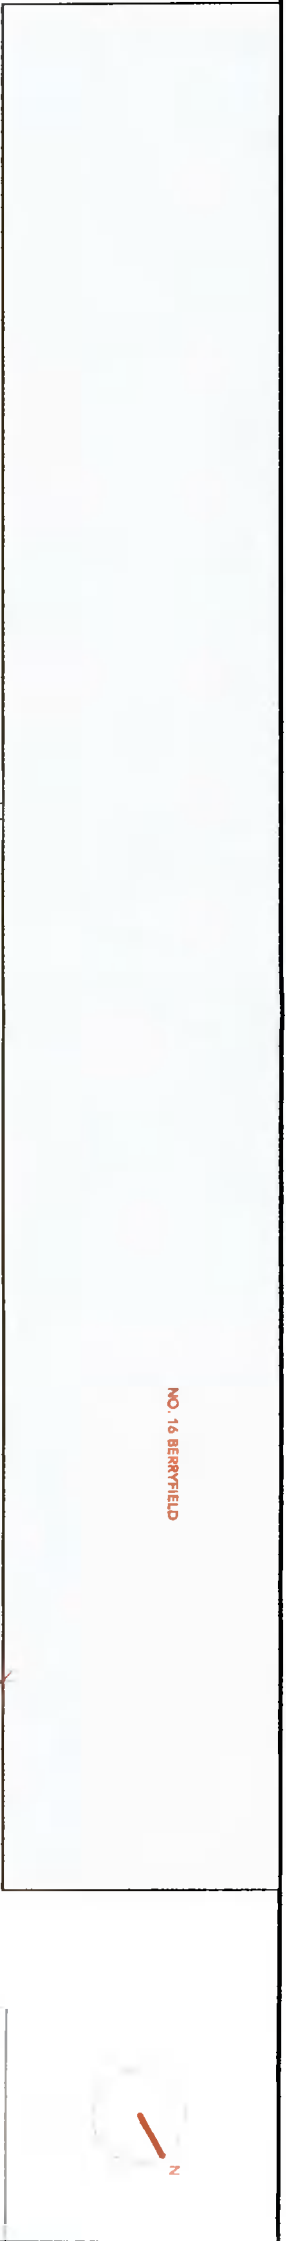

TO BE CHECKED ON SITE FROM THE AMENDMENT  
 IF WORK DRAWINGS ARE NOT TO BE USED  
 155,726 / 779,810 DAREN 2205  
 THESE DRAWINGS ARE COPYRIGHT © 2022 BY MULLALL  
 NEW ARCHITECT 2022 2022

**LEGENDS**


<b>RAI</b>	Registered Architect	Architect's Registration No.	2022
<b>RAI</b>	Registered Architect	Architect's Registration No.	G3
<b>RAI</b>	Registered Architect	Architect's Registration No.	P

**RAI**  
 Practice Member  
 2022

**Note**  
 These drawings are NOT Construction Drawings.  
 Check Site Dimensions: do not scale off drawings.  
 Use figured dimensions only.  
 Notify Architect of any discrepancies.  
 All works to comply with current Building Regulations.  
 Copyright reserve of Stephen Mulhall Architect t/a nineteeneighty.

**PLANNING 2022.05**

<b>ISSUE</b>	<b>AMENDMENTS</b>	<b>DATE</b>
	STEPHEN MULLALL DIP ARCH M ARCH I RIAI T: 087 927 3932 T: 01 25 20030 E: stephen@nineteeneighty.ie	
<b>CLIENTS</b>	WOREL RUSSELLAC	
<b>BUILDER</b>		
<b>STRUCTURAL ENGINEER</b>		
<b>HYDRAULIC ENGINEER / FIRE SERVICE</b>		
<b>MECHANICAL / ELECTRICAL ENGINEERS</b>		
<b>BUILDING CONTROL AUTHORITY</b>	SOUTH DUBLIN COUNTY COUNCIL	
<b>LANDSCAPE ARCHITECTS</b>		
<b>QUANTITY SURVEYOR</b>		
<b>BCA CONSULTANT</b>		
<b>PROJECT TITLE</b>	18 BERRYLEE, FINNSTOWN PRIORITY	
<b>DRAWING TITLE</b>	PROPOSED GROUND FLOOR PLAN	
<b>DATE</b>	2022.04	
<b>DRAWN</b>	SM	
<b>SCALE</b>	1:50 AT A3	
<b>STATUS</b>	PL	DWG NO. 071 PL 03

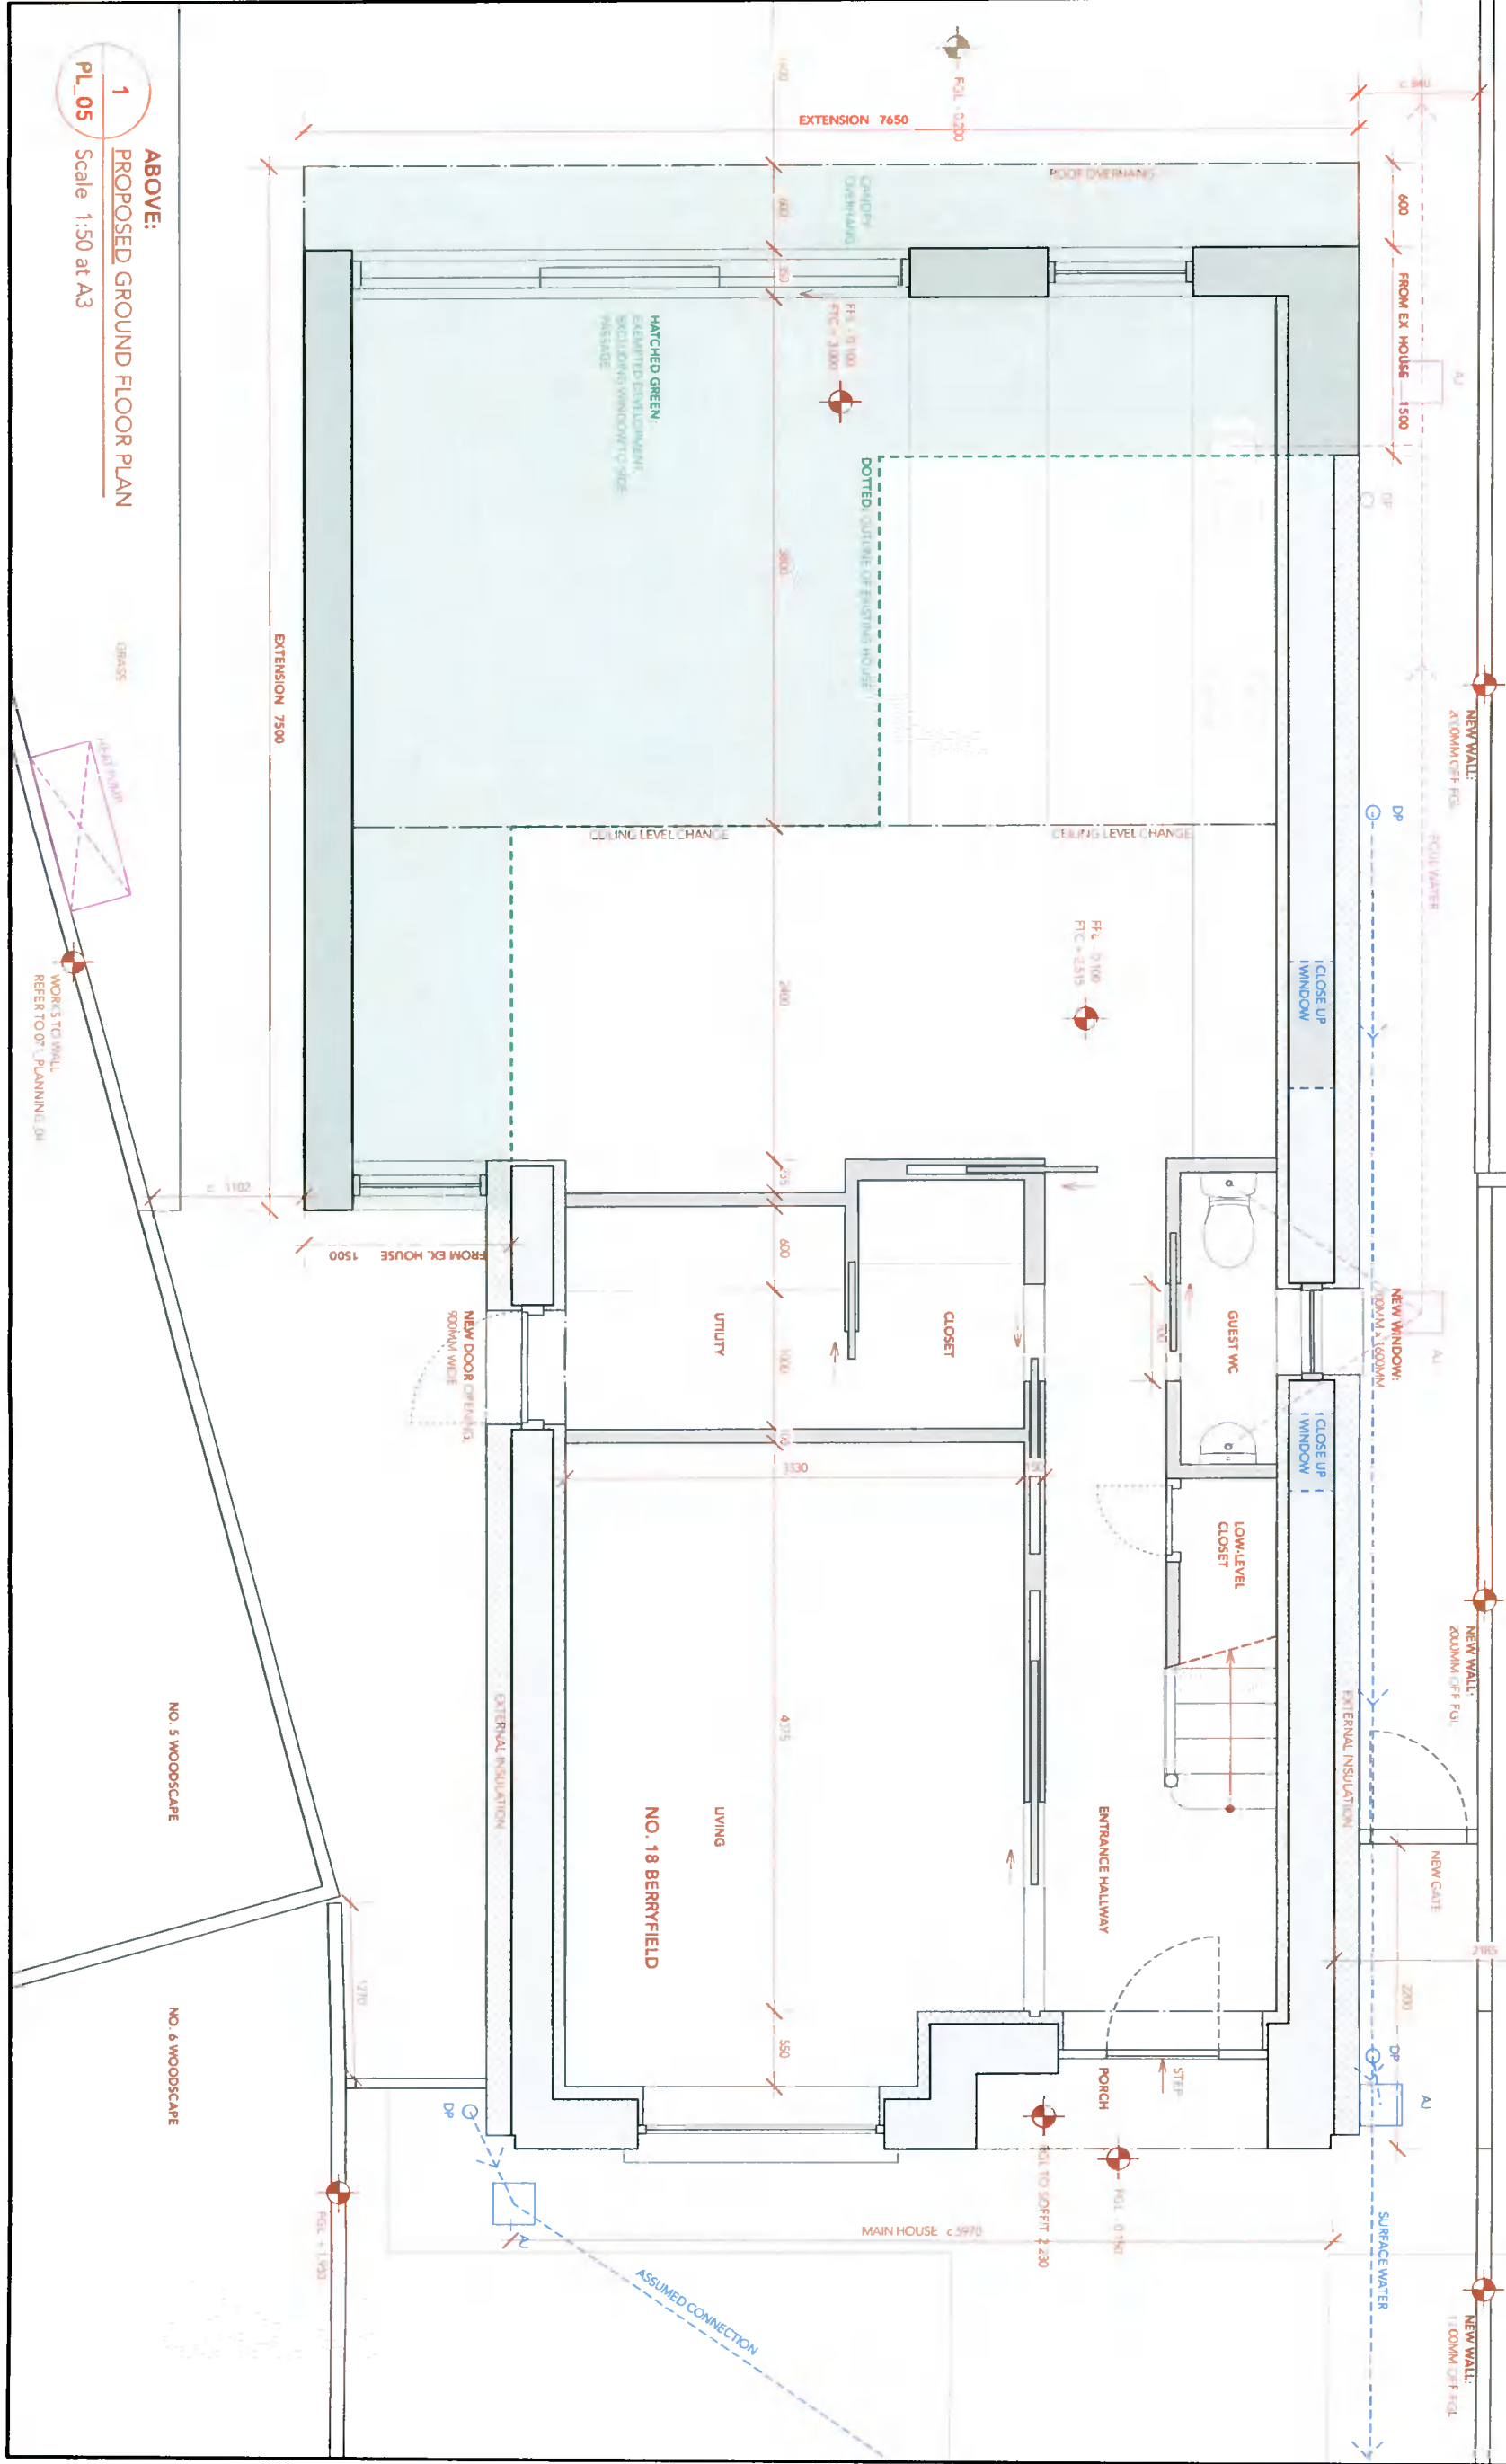

**1**  
**PROPOSED GROUND FLOOR PLAN**  
 Scale 1:50 at A3

