



STATUS :

PLANNING

THIS DRAWING HAS BEEN PREPARED SOLELY FOR THE PURPOSE OF PLANNING PERMISSION. THIS DRAWING IS NOT TO BE RELIED UPON FOR CONSTRUCTION AND NO GUARANTEE IS GIVEN AS TO ITS SUITABILITY FOR CONSTRUCTION.

SCHEDULE OF AREAS:

APARTMENT 07 1 BED UNIT: AREA = 50 m ²	APARTMENT 08 2 BED UNIT: AREA = 76 m ²	APARTMENT 09 2 BED UNIT: AREA = 82 m ²	APARTMENT 10 1 BED UNIT: AREA = 50 m ²
Living/ Sleeping Areas: Liv./Din./Kitchen 23.3m ² Bedroom 1 11.4m ²	Living/ Sleeping Areas: Liv./Din./Kitchen 30.0m ² Bedroom 1 13.0m ² Bedroom 2 11.4m ²	Living/ Sleeping Areas: Liv./Din./Kitchen 30.0m ² Bedroom 1 11.8m ² Bedroom 2 13.1m ²	Living/ Sleeping Areas: Liv./Din./Kitchen 23.7m ² Bedroom 1 11.5m ²
Storage Areas: Store Room 2.0m ² Bedroom 1 1.1m ² Total Storage 3.1m ²	Storage Areas: Store Room 1 1.8m ² Bedroom 1 1.4m ² Bedroom 2 3.2m ² Total Storage 6.4m ²	Storage Areas: Store Room 1 1.8m ² Bedroom 1 1.4m ² Bedroom 2 3.2m ² Total Storage 6.4m ²	Storage Areas: Store Room 1 1.8m ² Bedroom 1 1.2m ² Bedroom 2 1.3m ² Total Storage 4.3m ²
Private Open Terrace: Terrace 5.0m ²	Private Open Terrace: Terrace 8.4m ²	Private Open Terrace: Terrace 8.4m ²	Private Open Terrace: Terrace 9.7m ²

REV.	DATE	BY	DESCRIPTION	CHKD
A	12.05.22	DM	ISSUED FOR PLANNING	DM

NOTE
 © This drawing is copyright. Figured dimensions only to be taken from this drawing. All dimensions to be checked on site. Architects to be informed immediately of any discrepancies before work proceeds.

DOUGLAS WALLACE | CONSULTANTS

St. Kevin's Female School, 1 Grantham Street, Dublin 8
 T +353-1-478-7500 F +353-1-478-7590 E info@douglasswallace.com


CLIENTS
 CARL PROPERTIES LIMITED

PROJECT
 PROPOSED RESIDENTIAL DEVELOPMENT AT 21 WHITEHALL ROAD WEST, DUBLIN 12

TITLE
 PROPOSED SECOND FLOOR PLAN

PROJ. NO.	DRG. NO.	REVISION
5368	PL - 102	A

DRAWN	SCALE	CHECKED BY	DATE
DM	1:100 @ A3	DM	APRIL / 2022

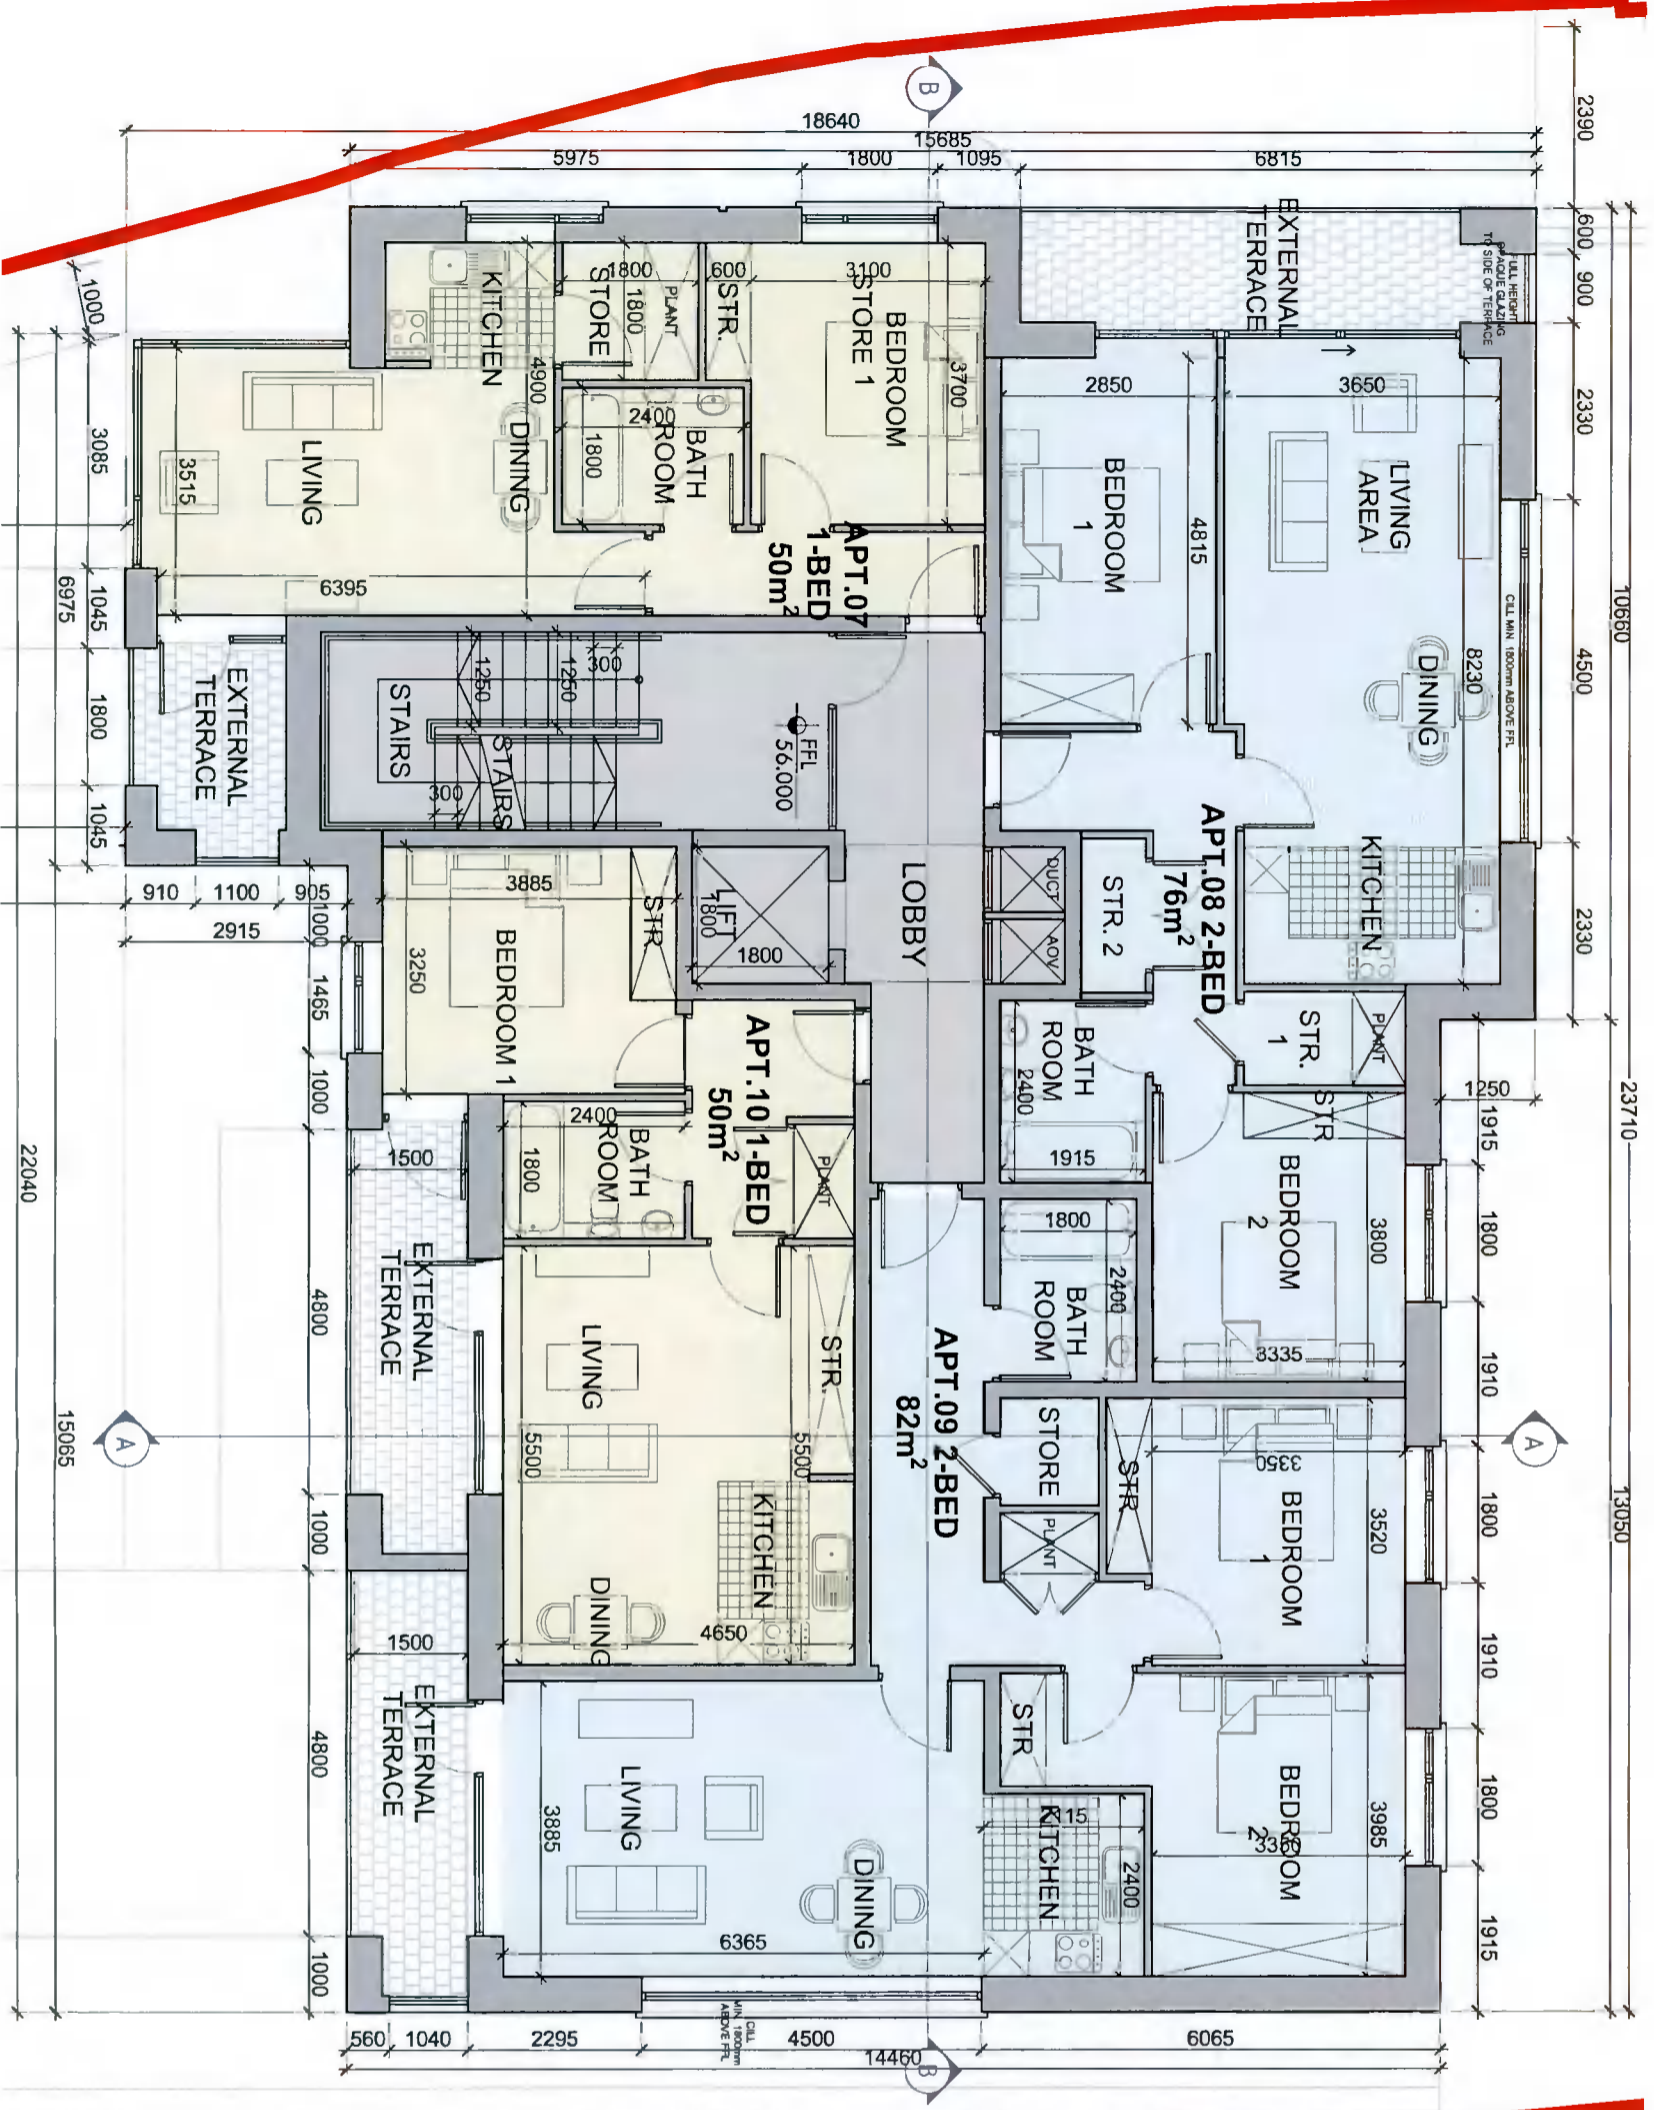

01 PROPOSED SECOND FLOOR PLAN
 1:100 @ A3