

STATUS :

PLANNING

THIS DRAWING HAS BEEN PREPARED SOLELY FOR THE PURPOSE OF PLANNING PERMISSON. THIS DRAWING IS NOT TO BE REIED UPON FOR CONSTRUCTION AND NO GUARANTEE IS GIVEN AS TO ITS SUITABILITY FOR CONSTRUCTION.

NOTES::

UPPER LEVEL ROOFS
= AREAS OF SEDUM GREEN ROOF
TO ENGINEERS DETAIL

REV	DATE	BY	DESCRIPTION	CHKD
A	12/02/22	DM	ISSUED FOR PLANNING	DM


NOTE
© This drawing is copyright. Figured dimensions only to be taken from this drawing. All dimensions to be checked on site. Architects to be informed immediately of any discrepancies before work proceeds.

DOUGLAS WALLACE | CONSULTANTS
 St. Kevin's Female School, 1 Grantham Street, Dublin 8
 T +353-1-478-7500 F +353-1-478-7590 E info@douglaswallace.com

CLIENTS CARL PROPERTIES LIMITED
PROJECT PROPOSED RESIDENTIAL DEVELOPMENT AT 21 WHITEHALL ROAD WEST, DUBLIN 12

PROJ. NO.	DRG. NO.	REVISION
5368	PL - 104	A

DRAWN	SCALE	CHECKED BY	DATE
DM	1:100 @ A3	DM	APRIL 2022

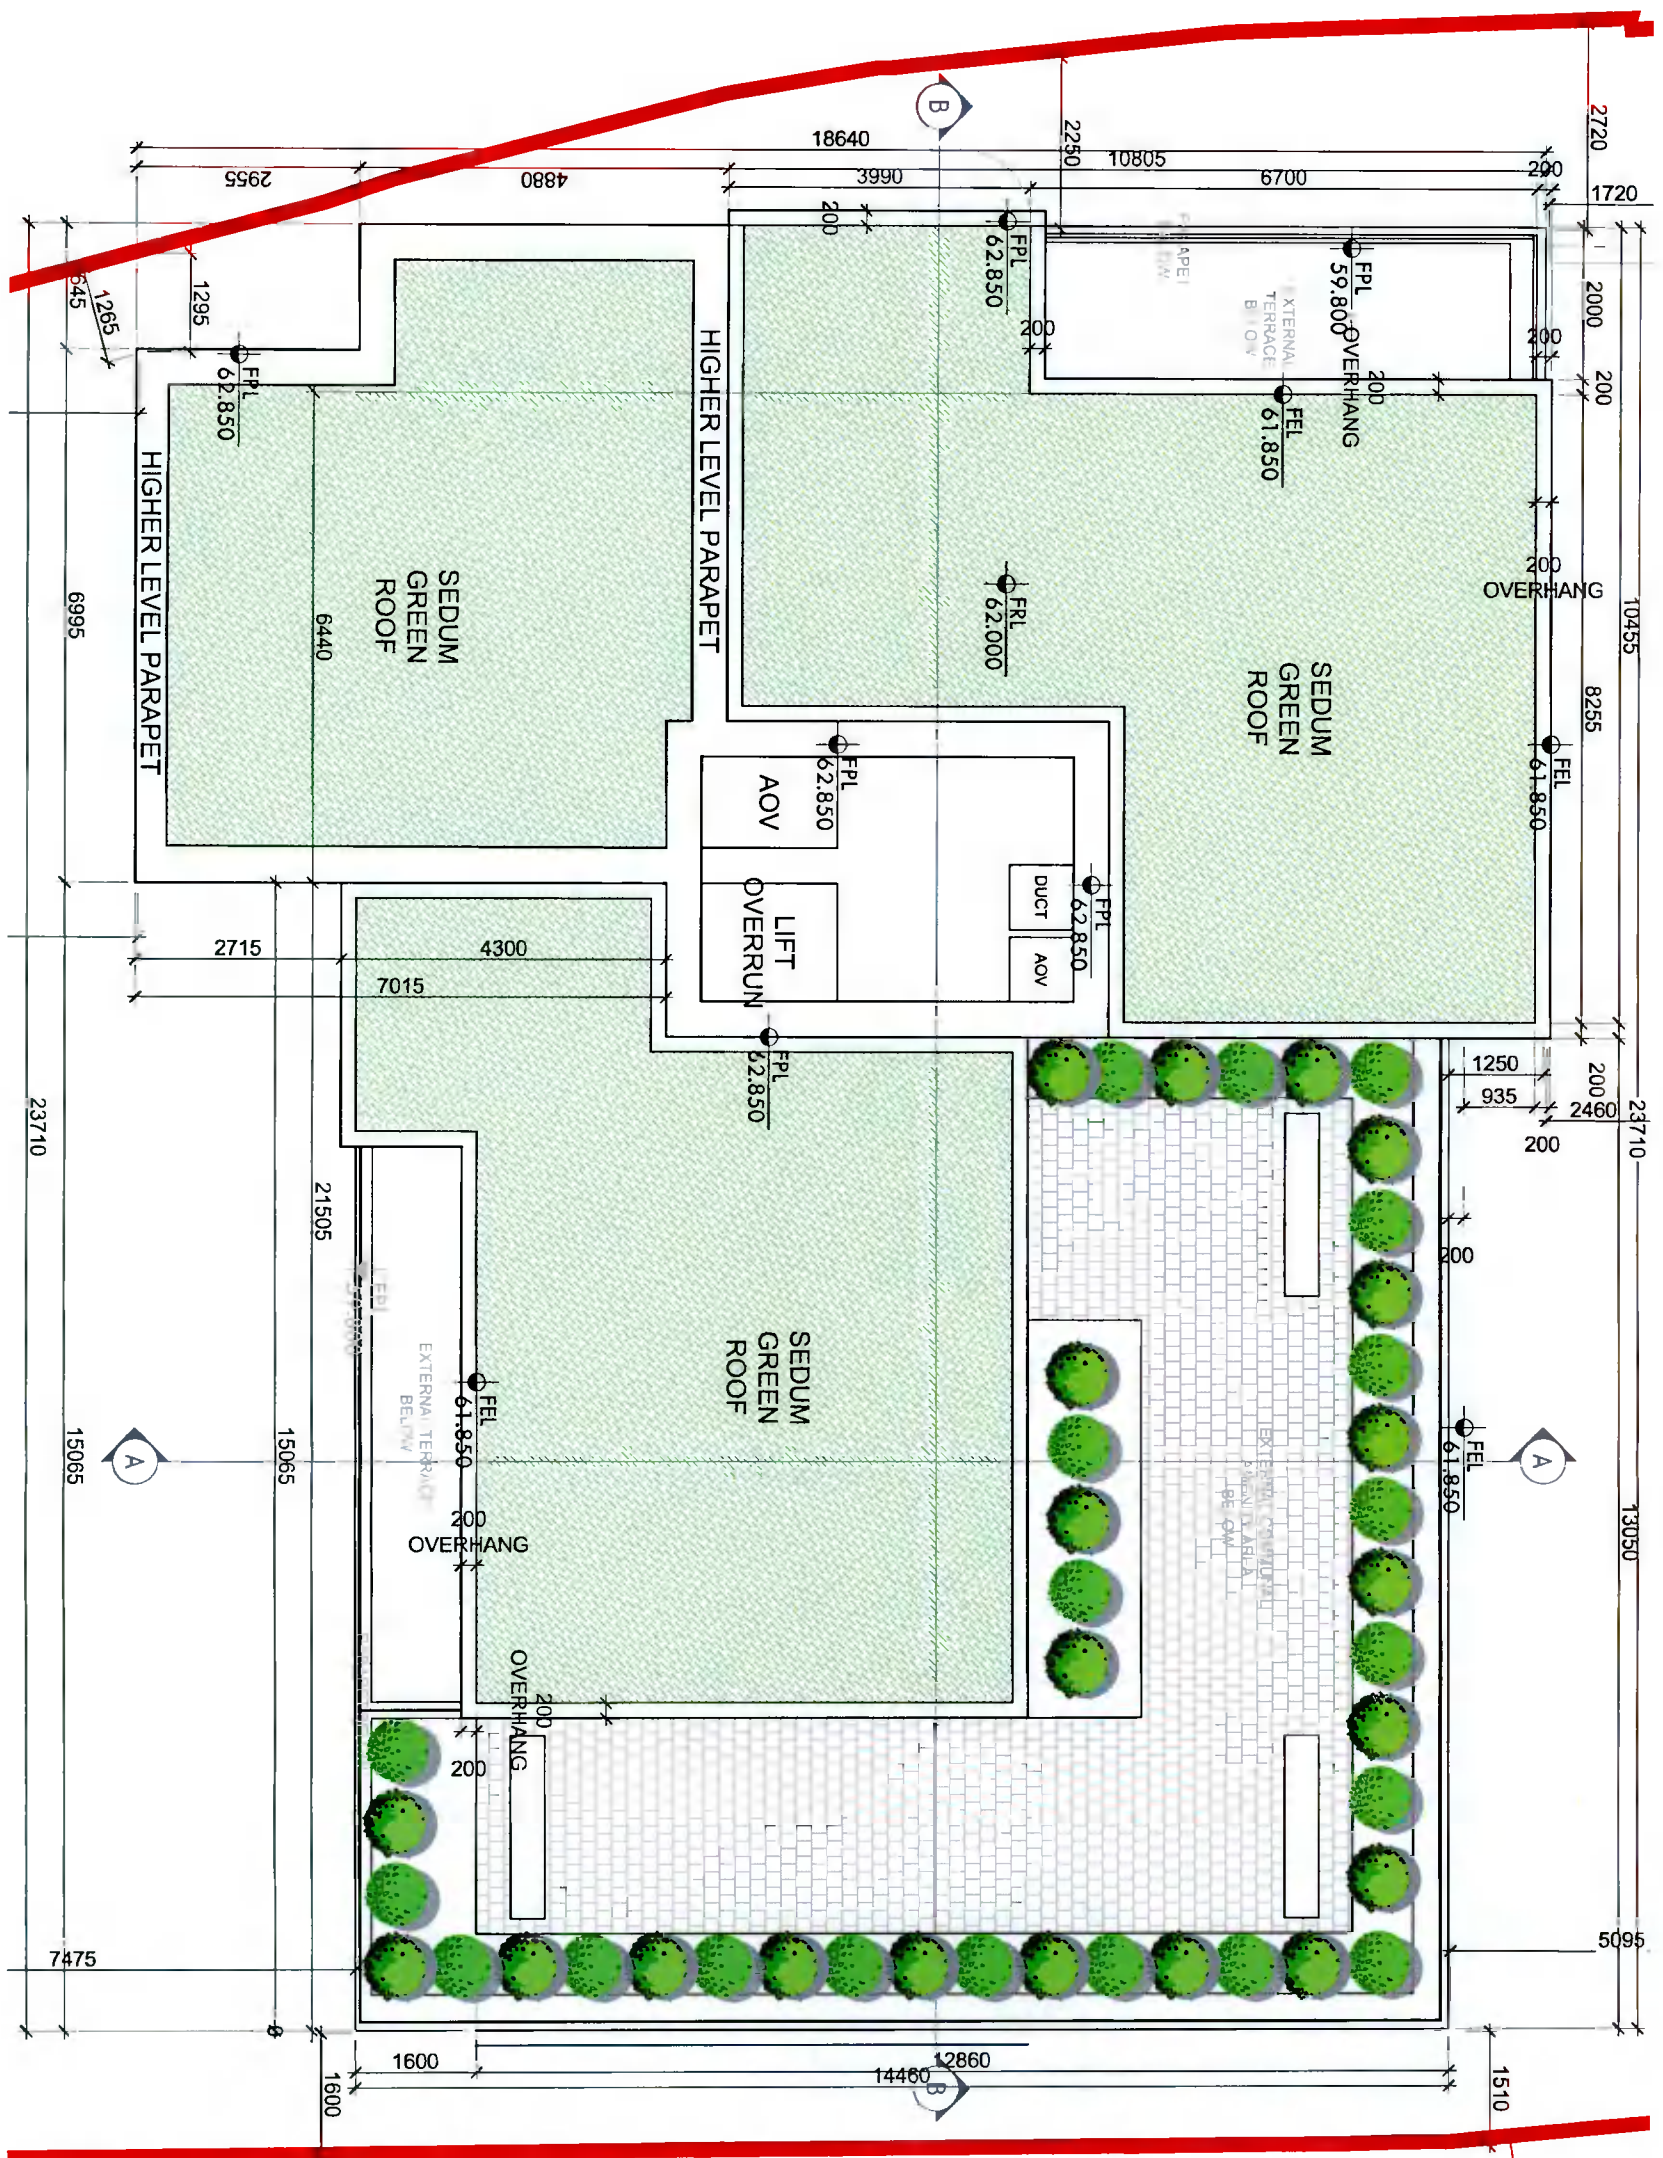

01 PROPOSED ROOF PLAN
1:100 @ A3