


MAIN HOUSE; FRONT ELEVATION

Scale 1:100

Existing front elevation to public road (Palmerstown Ave)

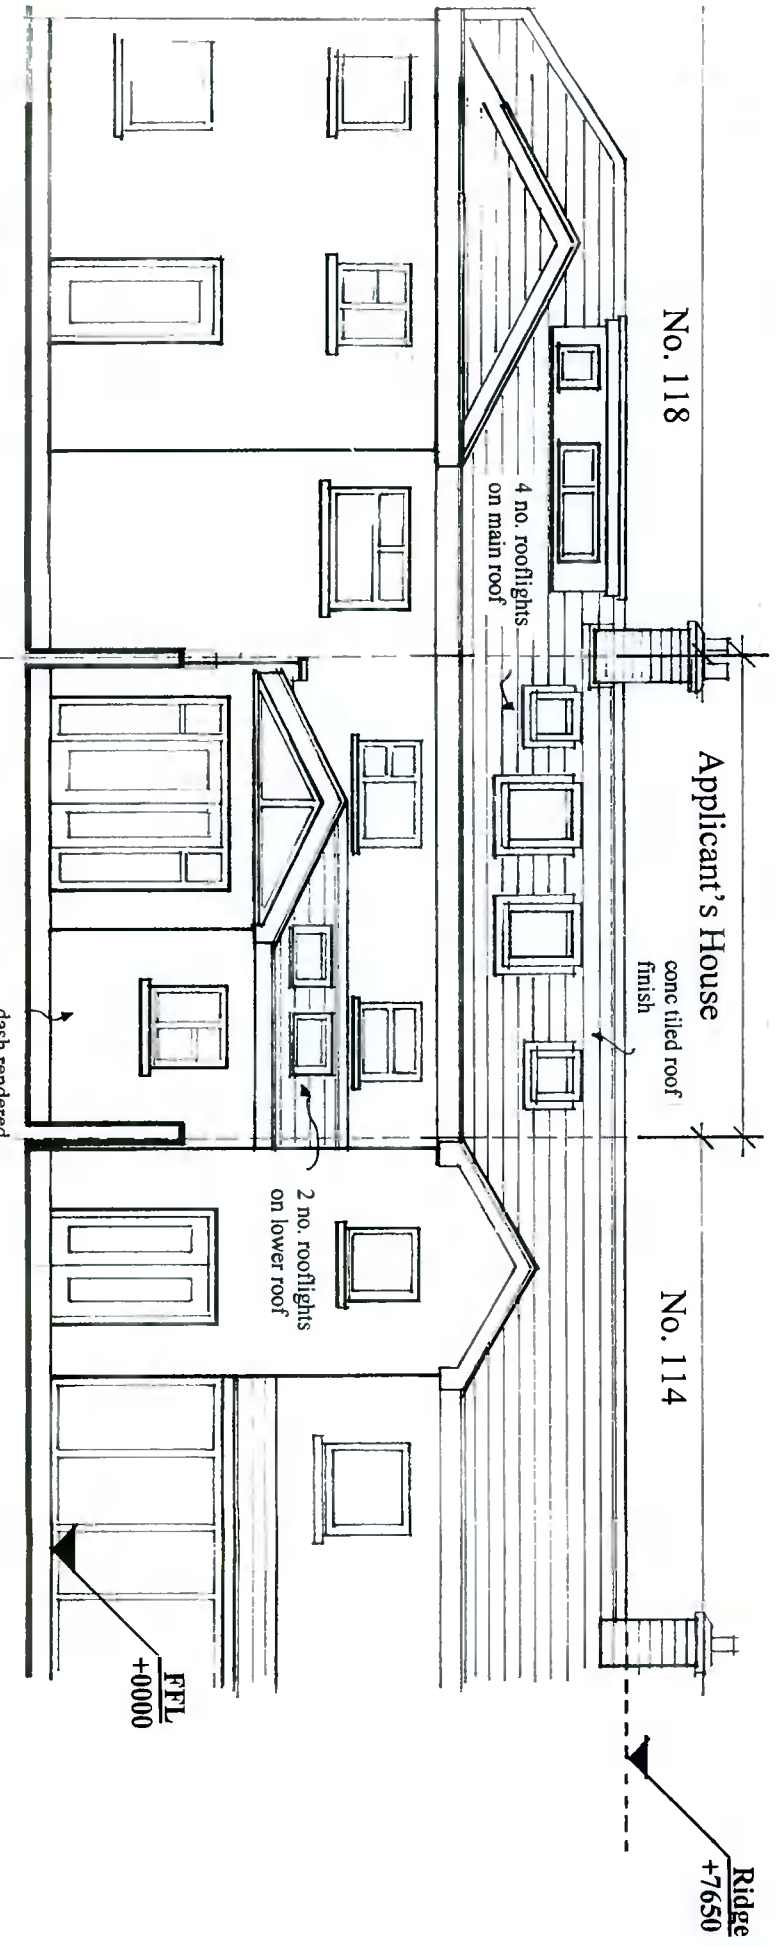


MAIN HOUSE; REAR ELEVATION

Scale 1:100


Facing rear garden

Main House
Existing front & Rear elevations


ANTHONY O'BEIRNE & ASSOCIATES			
Architects & Planning Consultants			
Unit 7, Jamestown Industrial Centre, Dublin 8.			
Client:	Ciaran Sweeney		
Site:	116 Palmerstown Ave.		
Date:	May 2022	Drawn:	TOB
		Scale:	1:100
Drawing No.	202204/04		

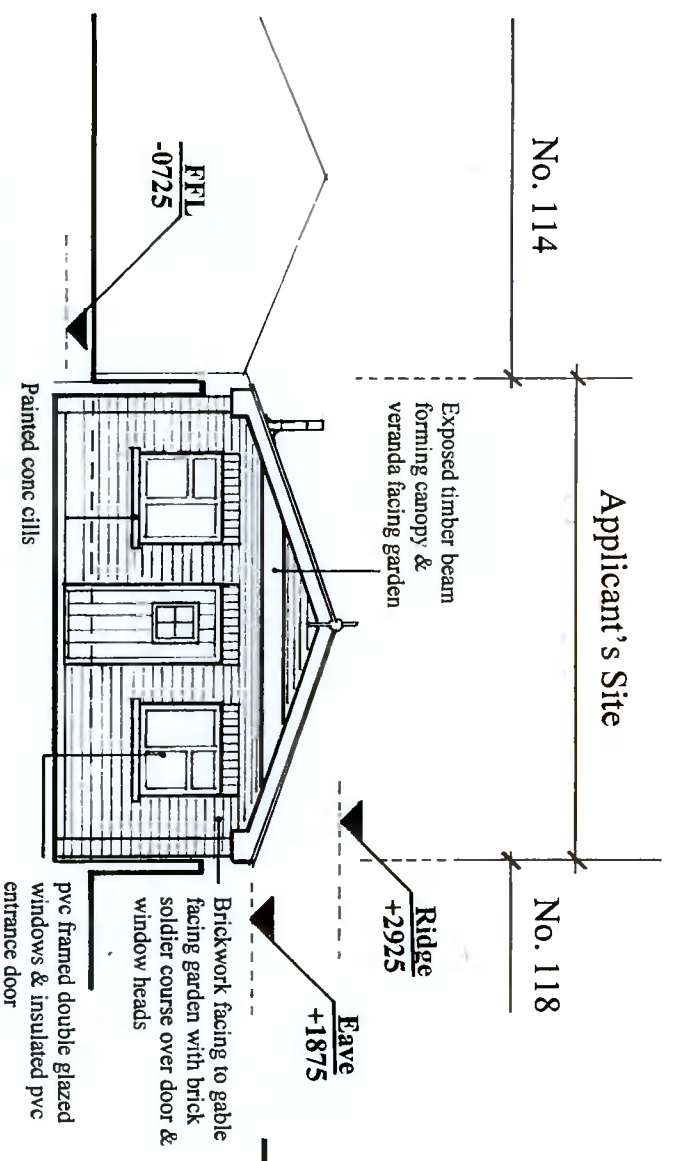


**REAR BUILDING
EXISTING (FRONT) ELEVATION TO GARDEN**
Existing elevation to garden showing recessed entrance
veranda and canopy/overhang
Scale 1:100

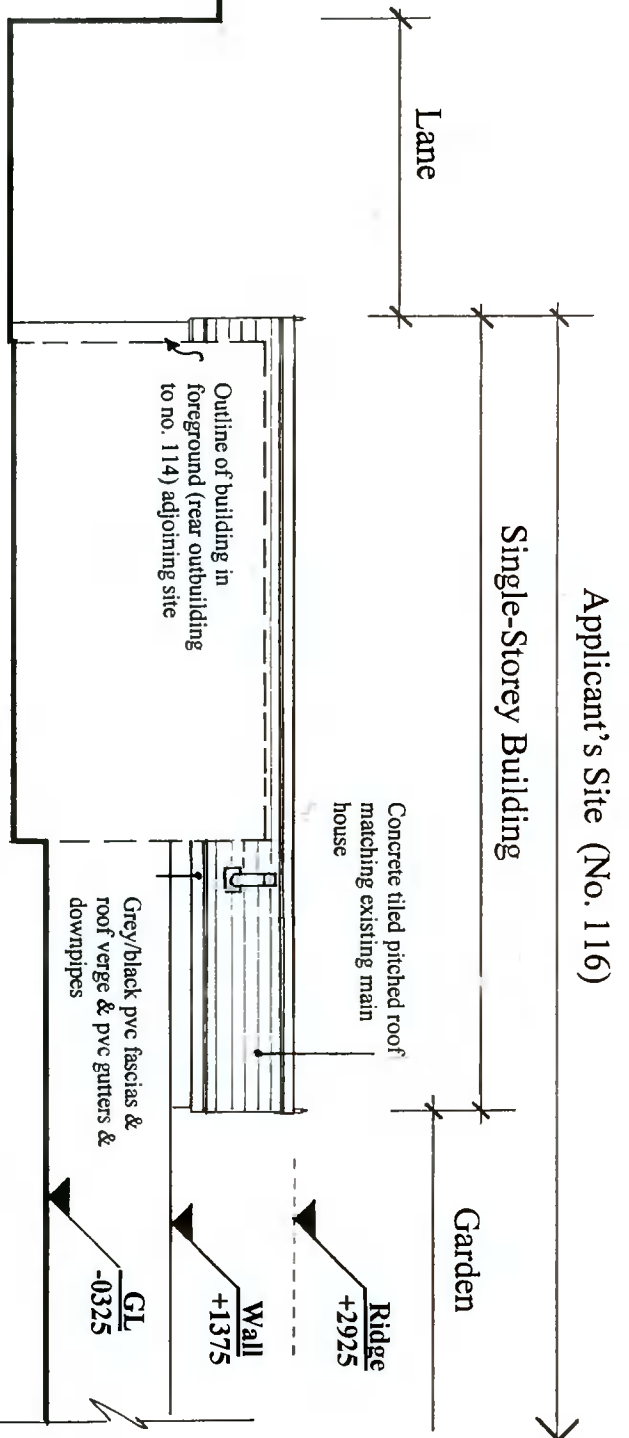

**REAR BUILDING
EXISTING SIDE ELEVATION FACING
ADJOINING PROPERTY (No. 114)**
Partial elevation only visible
Scale 1:100

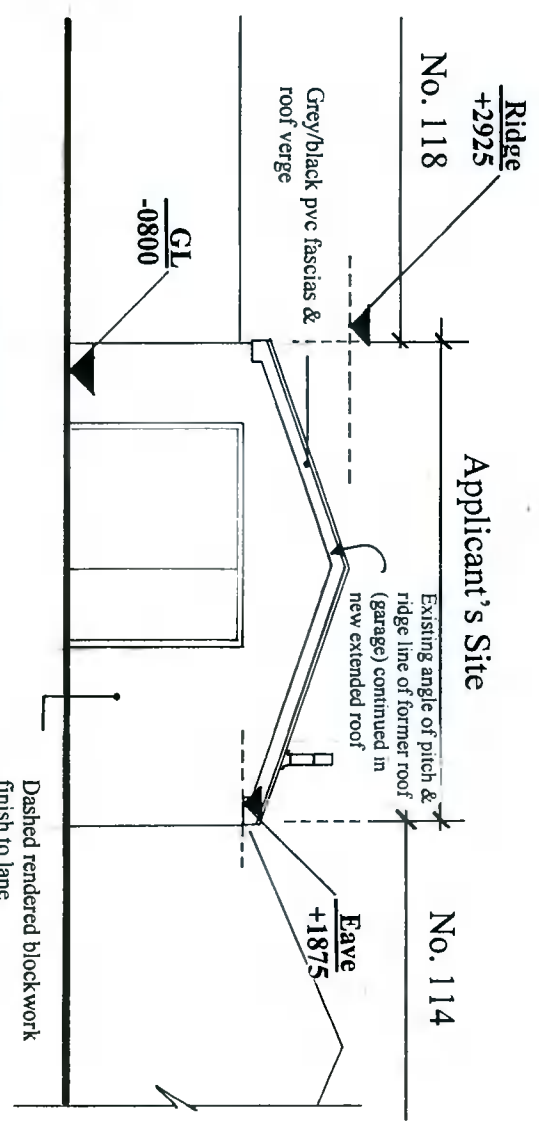

**REAR BUILDING
EXISTING (REAR) ELEVATION TO LANE**
Showing rear entrance
Scale 1:100

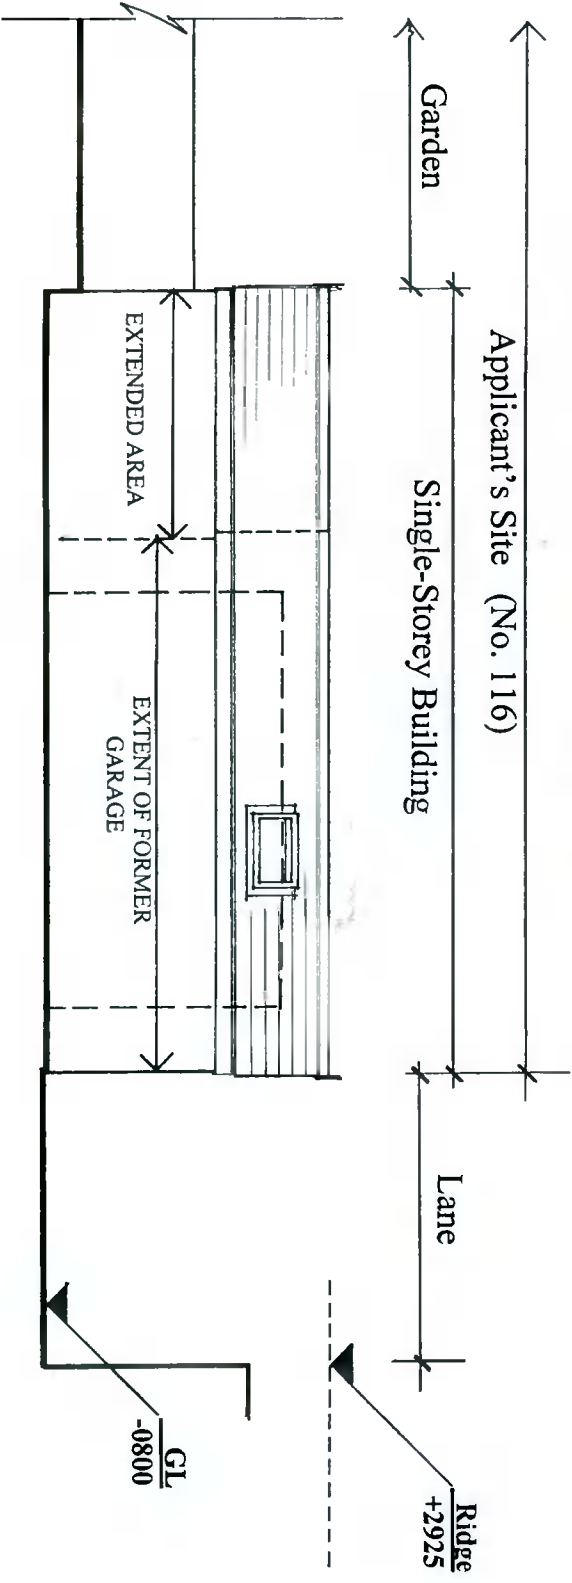

**REAR BUILDING
EXISTING SIDE ELEVATION FACING
ADJOINING PROPERTY (No. 118)**
Partial elevation only visible
Scale 1:100

ANTHONY O'BEIRNE & ASSOCIATES
Architects & Planning Consultants
Unit 7, Jamestown Industrial Centre, Dublin 8.

Client:	Ciaran Sweeney		
Site:	116 Palmerstown Ave.		
Date:	May 2022	Drawn:	TOB
		Scale:	1:100
Drawing No.	202204/05		