


 BLOCK PLAN
 (EXISTING)
 SCALE 1:200

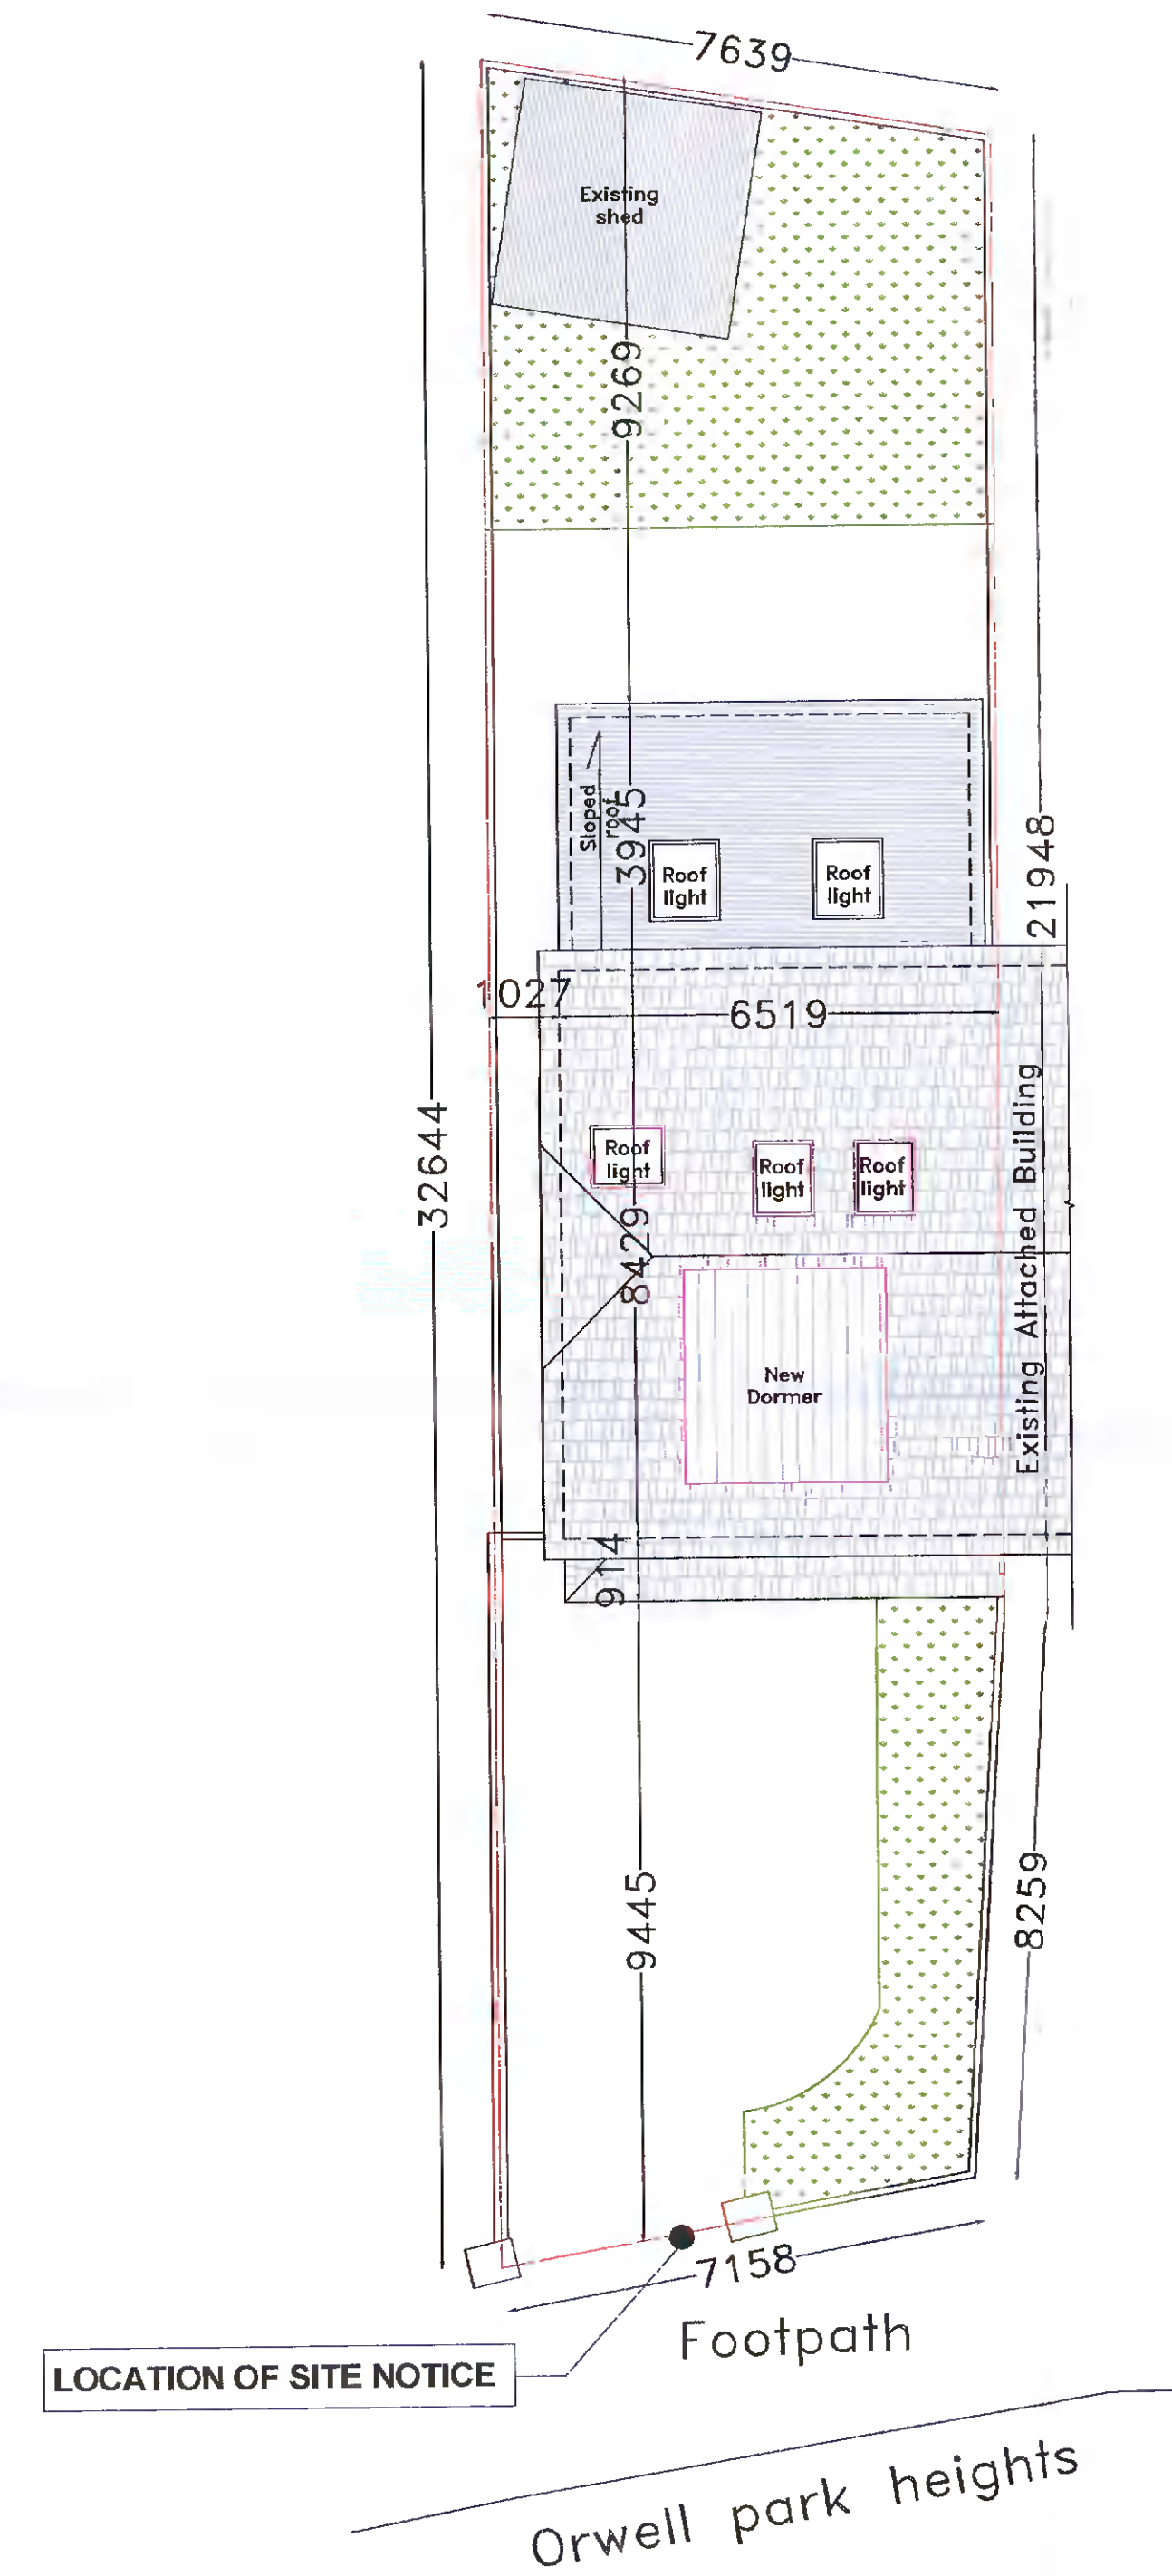


 SITE PLAN LAYOUT
 (PROPOSED)
 SCALE 1:100

SPECIFICATIONS

- External finishes to match existing
- Cutters and downpipes to match existing
- Roof finishes to match existing
- Windows and doors UPVC or wood to match existing

NOTES:
 Drawings not to be scaled from. Use written dimensions only.
 Setting out dimensions to be checked against plans.
 To be used with other drawings and specifications.
 Any discrepancies in dimensions or specifications to be brought
 to the attention Architect Engineer Builder.
 All structures to be confirmed by Engineer.
 DRAWINGS NOT FOR CONSTRUCTION PURPOSES
 CHANGES IN MAGENTA

DRAWINGS BY
 KEVIN TIERNAN
 ARCHITECT SERVICES
 19 ARANLEIGH GARDENS
 RATHFARNHAM
 DUBLIN 14
 PH 01 5349272
 www.architectservices.ie

CLIENT: David Walsh 13 orwell park heights

THIS DRAWING: Existing/ Proposed Layouts
Scale 1 to 50

Area of Entire Site 227.00 sq m
 Area of Existing House 123.00 sq m
 Area of Proposed Extension 00.00 sq m
 Area of Attic 26.00 sq m