



1 Level 00  
Scale: 1:100

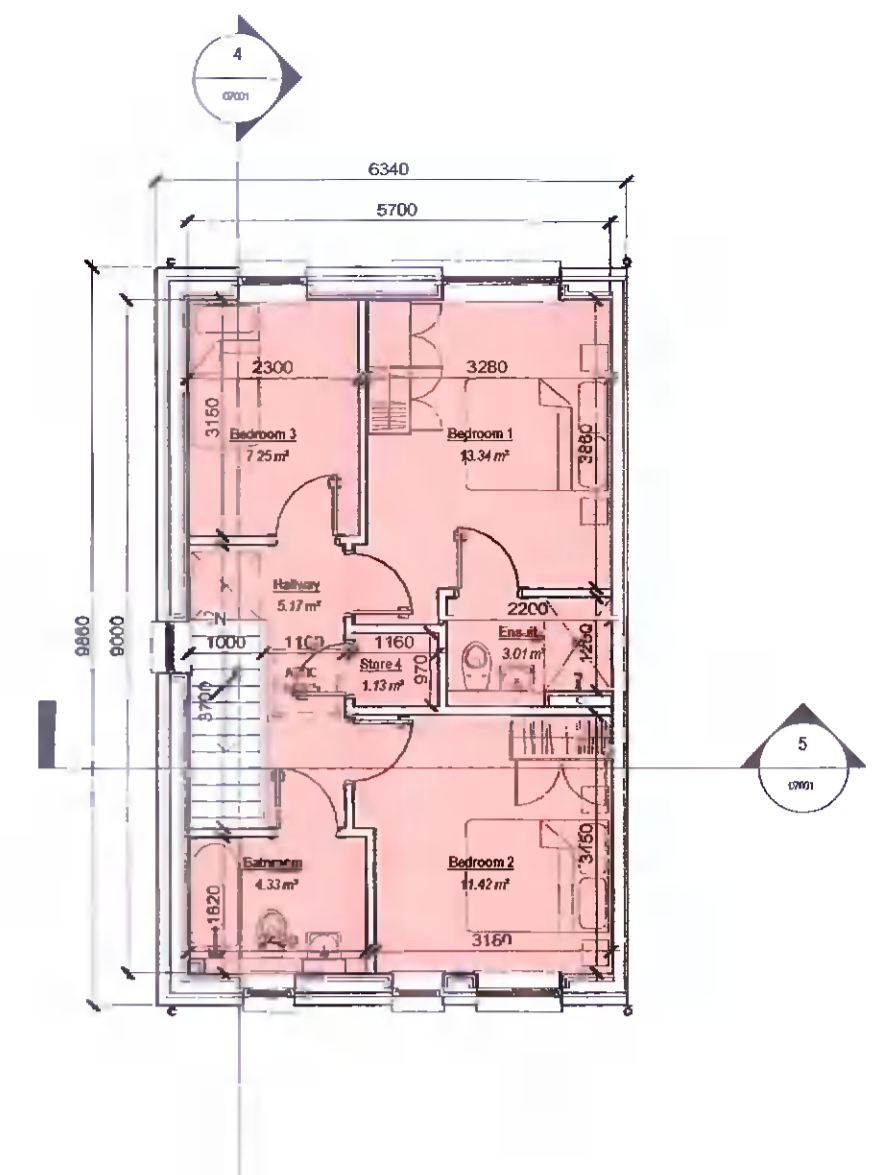


2 Level 01  
Scale: 1:100

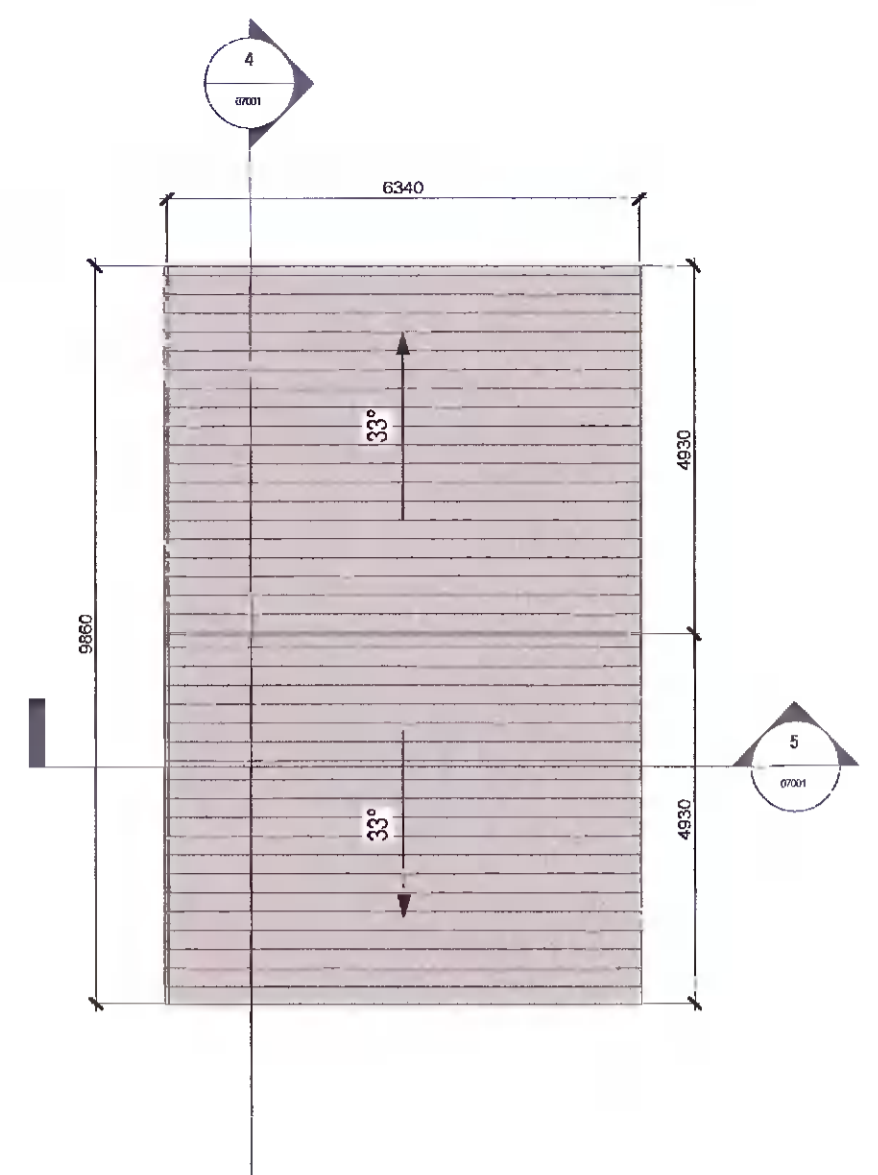


3 Roof Level  
Scale: 1:100



4 Section A-A  
Scale: 1:100

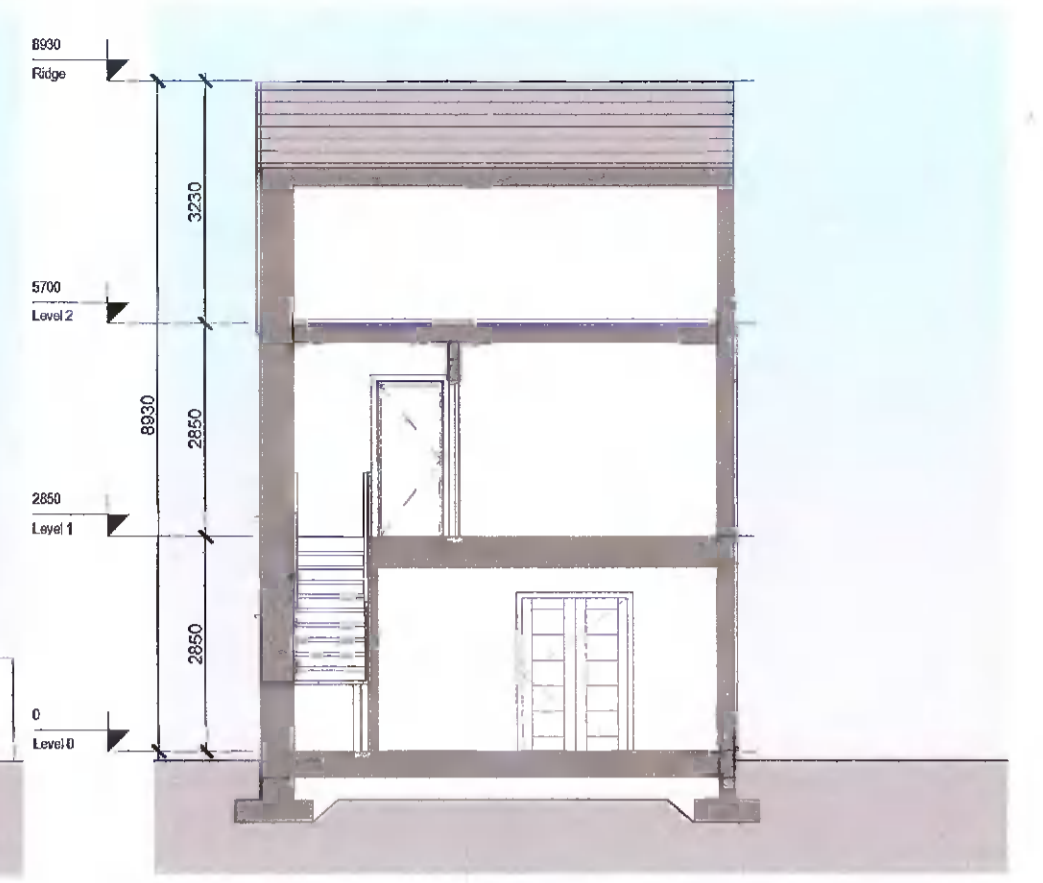

5 Section B-B  
Scale: 1:100

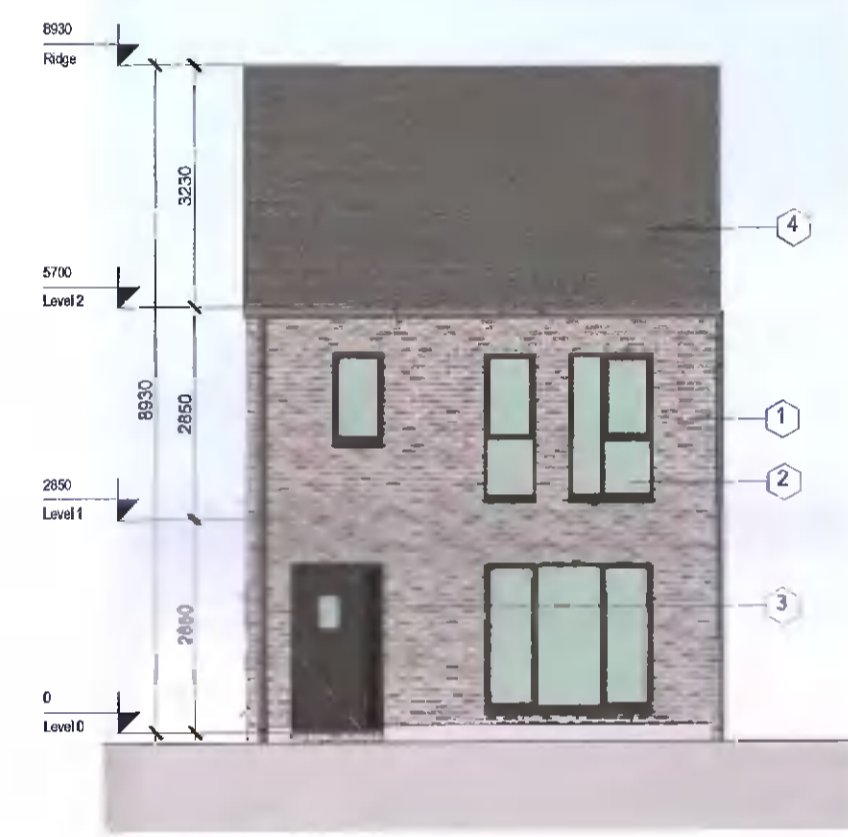


6 Front Elevation  
Scale: 1:100



8 Side Elevation A (sides onto another house type)  
Scale: 1:100



7 Rear Elevation  
Scale: 1:100

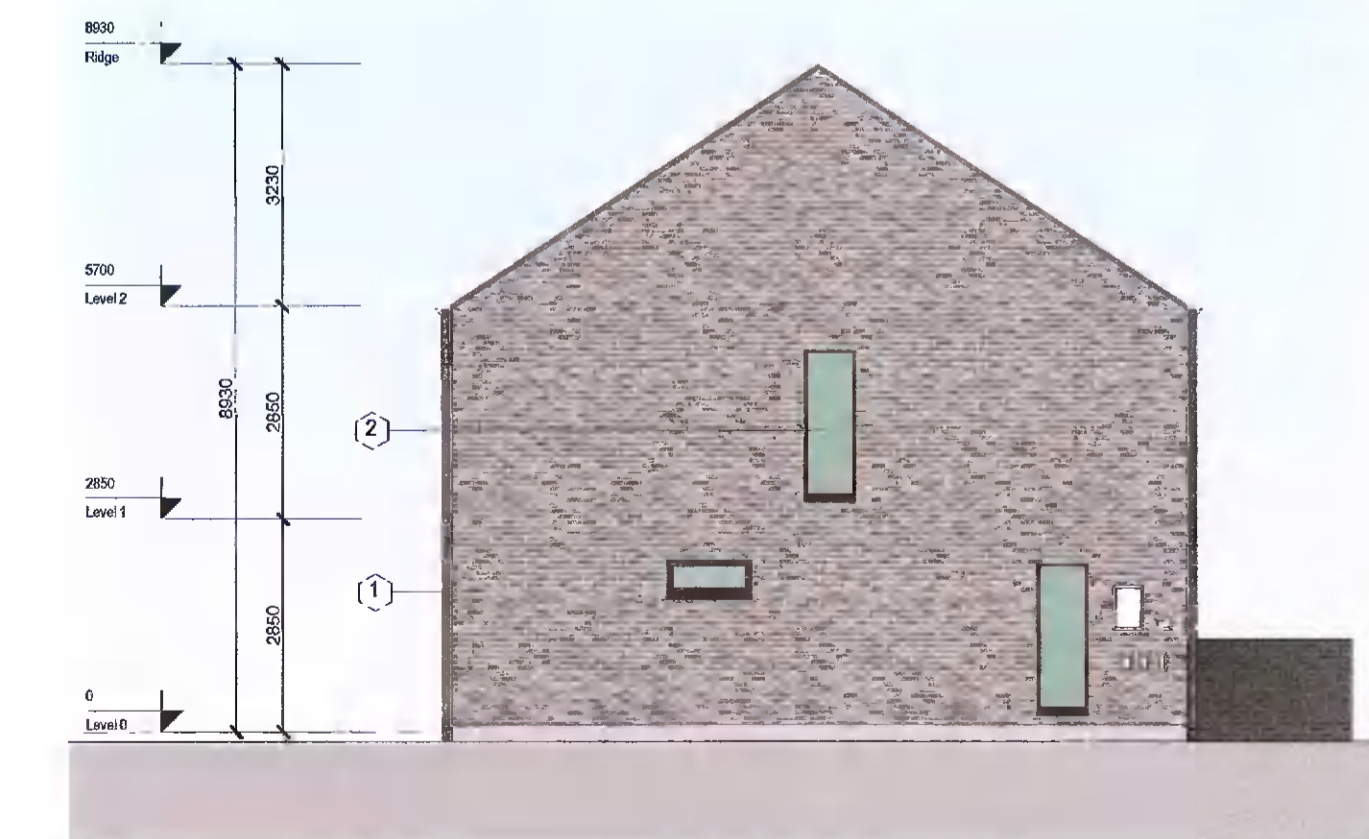

9 Side Elevation B  
Scale: 1:100

REV	DATE	DESCRIPTION	BY
1	27/04/2022	Issued for Planning	AT

Note:  
\*Please refer to Site Plan for Ground Floor Levels and North Point Location  
\*Levels on this sheet taken from temporary benchmark at 0.0

- MATERIALS LEGEND**
- 1- Brick
  - 2- Double Glazed Windows
  - 3- Panelled Doors
  - 4- Concrete Tiles
  - 5- Render Finish
  - 6- Metal Standing Seam
  - 7- Black Fascia + Gutter
  - 8- Central Aspect Double Glazed Windows

Area Schedule			
Name	Level	Area	Perimeter
H3AA	Level 0	51.3 m <sup>2</sup>	29400
H3AA	Level 1	51.3 m <sup>2</sup>	29400
Grand total: 2		102.6 m <sup>2</sup>	

APPROVED BY  
*Sallen*

**PLANNING**

Client: ADAMSTOWN STATION & BOULEVARD LTD  
 Project: ADAMSTOWN BOULEVARD PHASE 1  
 Title: House H3AA - Plans, Section, Elevations & Schedules  
 Sheet No.: **1238-MDO-H3AA-ZZ-DR-A-07001**  
 Scale as: 1:100 @ A1 Current Rev: 1 Project No.: 1238

**MC CAULEY DAYE O'CONNELL**  
ARCHITECTS

11 Merrion Square, Dublin 2, Ireland  
 Telephone: +353 (0)1 400 4171  
 info@mdo.ie | www.mdo.ie