



1 Level 00  
Scale: 1:100

2 Level 01  
Scale: 1:100


3 Roof Level  
Scale: 1:100

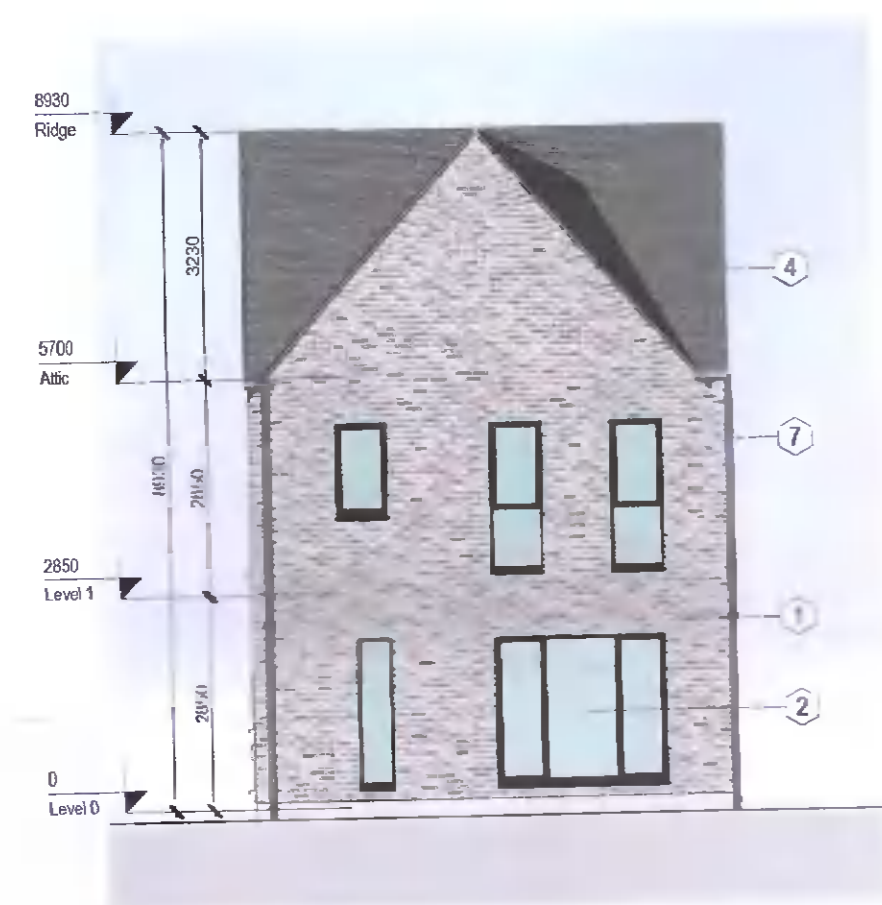


6 Front Elevation  
Scale: 1:100

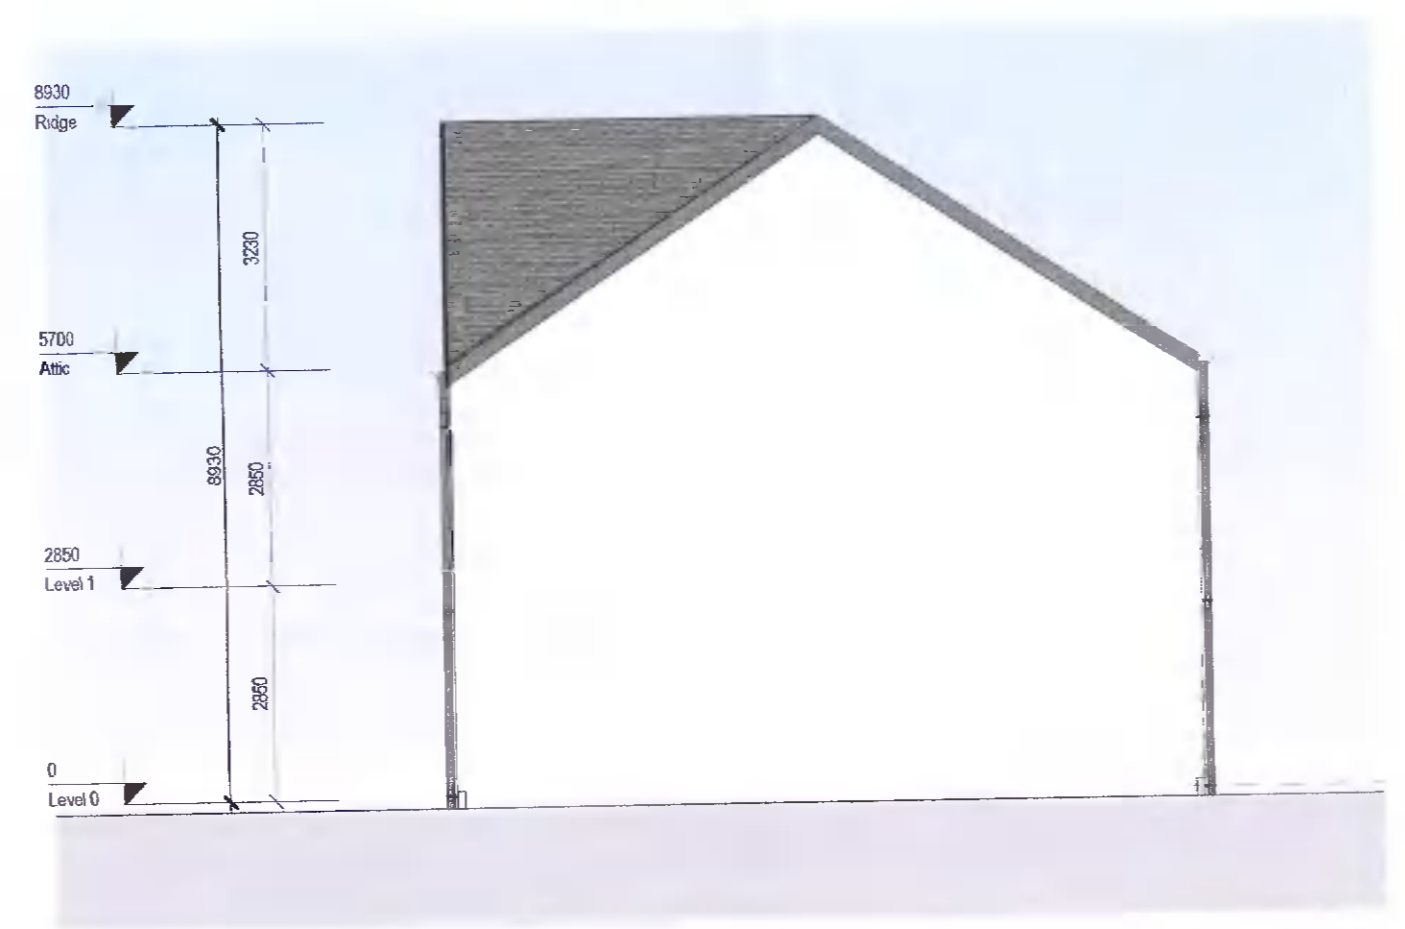


8 Side Elevation A (sides onto another house type)  
Scale: 1:100

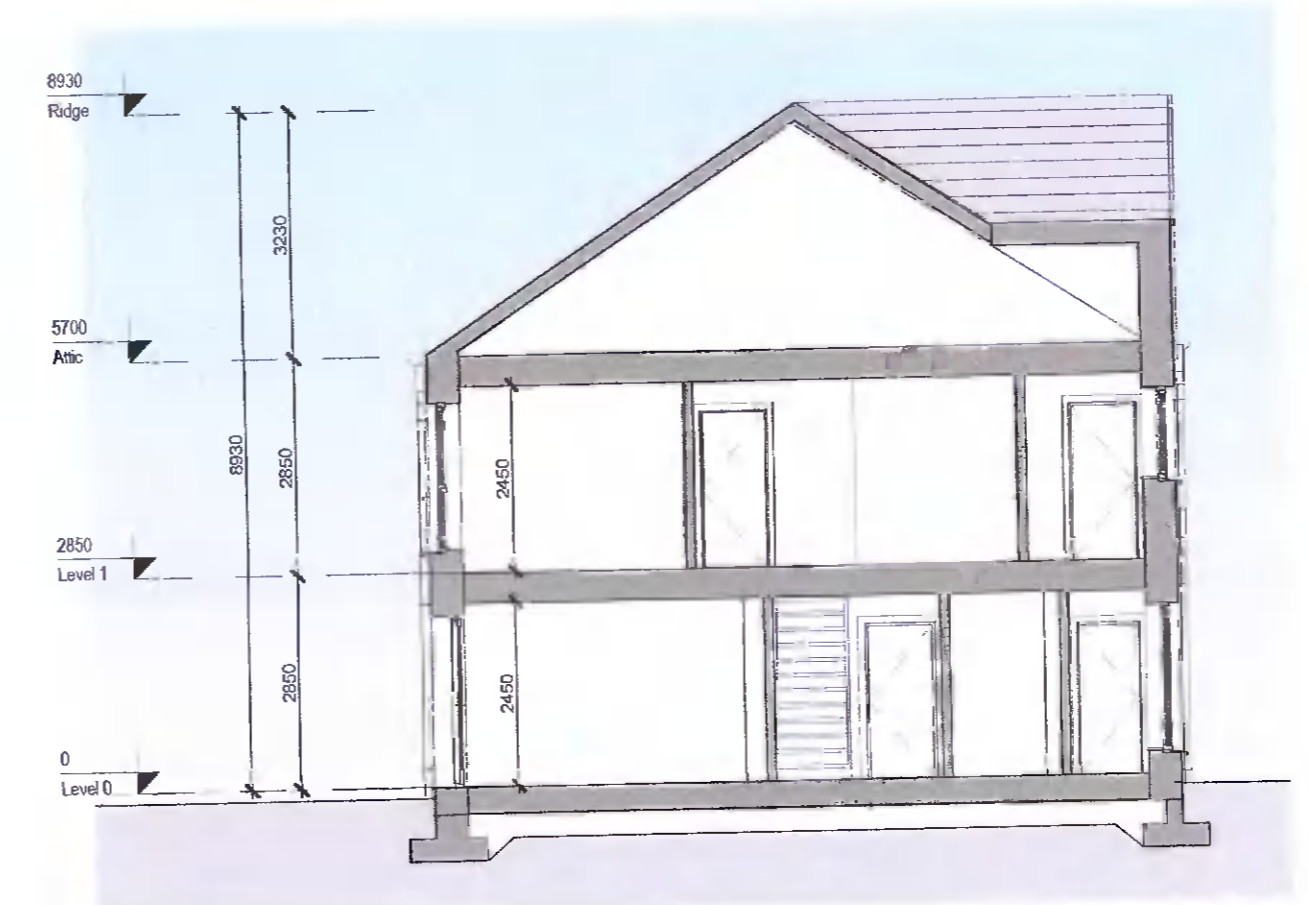

A Section A-A  
Scale: 1:100

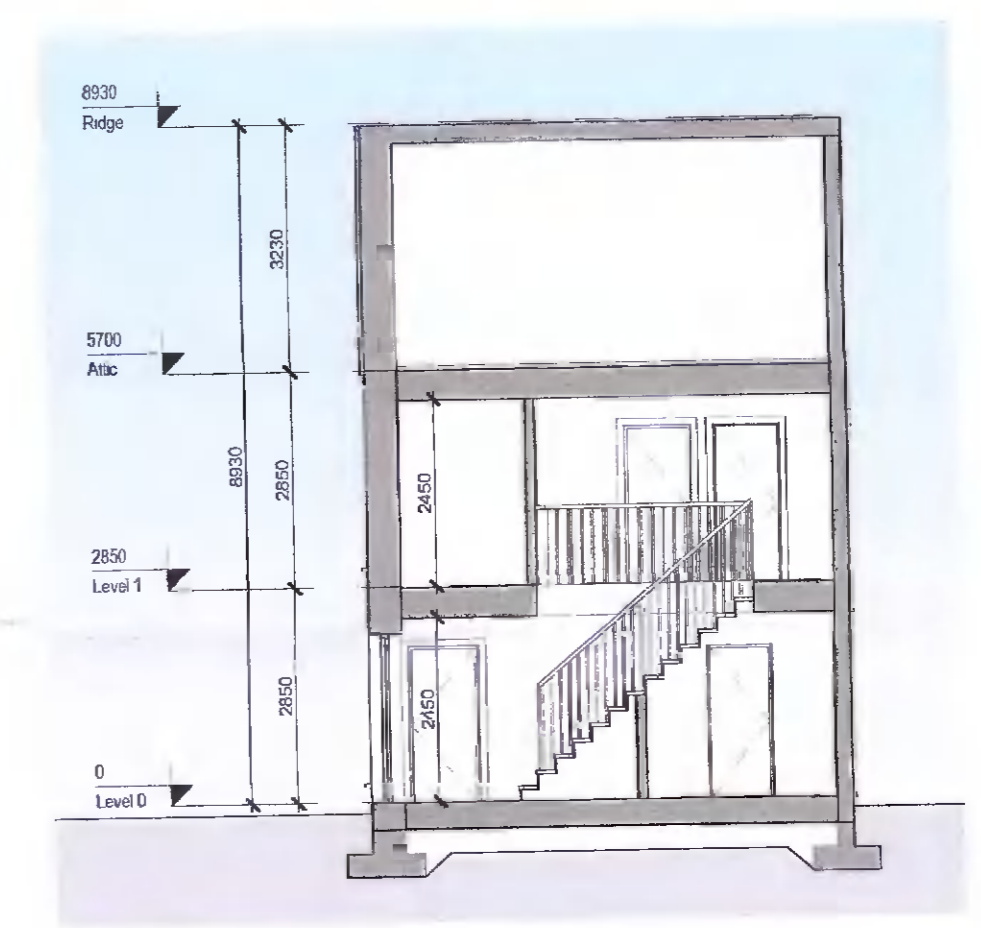

B Section B-B  
Scale: 1:100

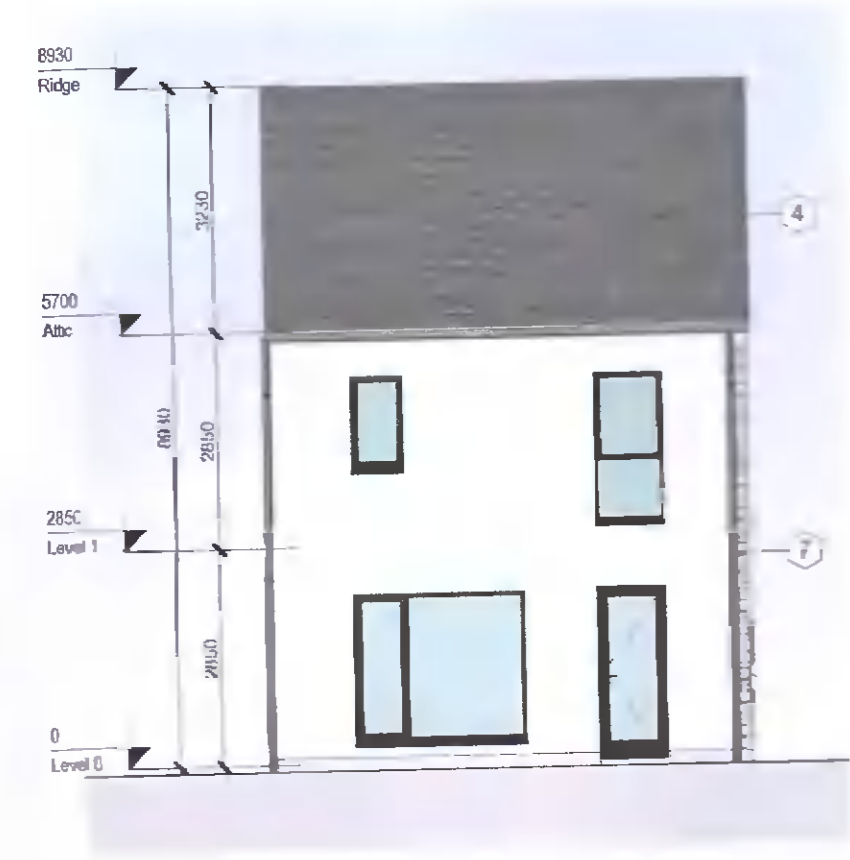

7 Rear Elevation  
Scale: 1:100



9 Side Elevation B  
Scale: 1:100

| REV | DATE       | DESCRIPTION         | BY |
|-----|------------|---------------------|----|
| 1   | 27/04/2022 | Issued for Planning | AT |

Note:  
\*Please refer to Site Plan for Ground Floor Levels and North Point Location  
\*Levels on this sheet taken from temporary benchmark at 0.0  
Spot Levels

- MATERIALS LEGEND**
- 1 - Brick
  - 2 - Double Glazed Windows
  - 3 - Panelled Doors
  - 4 - Concrete Tiles
  - 5 - Render Finish
  - 6 - Metal Standing Seam
  - 7 - Black Fascia + Gutter
  - 8 - Control Aspect Double Glazed Windows

| Area Schedule  |         |                      |           |
|----------------|---------|----------------------|-----------|
| Name           | Level   | Area                 | Perimeter |
| H3AD4          | Level 0 | 51.3 m <sup>2</sup>  | 29400     |
| H3AD4          | Level 1 | 51.3 m <sup>2</sup>  | 29400     |
| Grand total: 2 |         | 102.6 m <sup>2</sup> |           |

APPROVED BY  
*Sallon*

**PLANNING**

Client: ADAMSTOWN STATION & BOULEVARD LTD  
 Project: ADAMSTOWN BOULEVARD PHASE 1  
 Title: House H3AD4 - Plans, Section, Elevations & Schedules

**1238-MDO-H3AD4-ZZ-DR-A-07001**

Sheet No.: 1:100 @ A1    Current Rev.: 1    Project No.: 1238

**MC CAULEY DAYE O'CONNELL**  
ARCHITECTS  
11 Merrion Square, Dublin 2, Ireland  
Telephone: +353 (0)1 400 4171  
info@mco.ie | www.mco.ie