




1 Level 00
Scale: 1:100

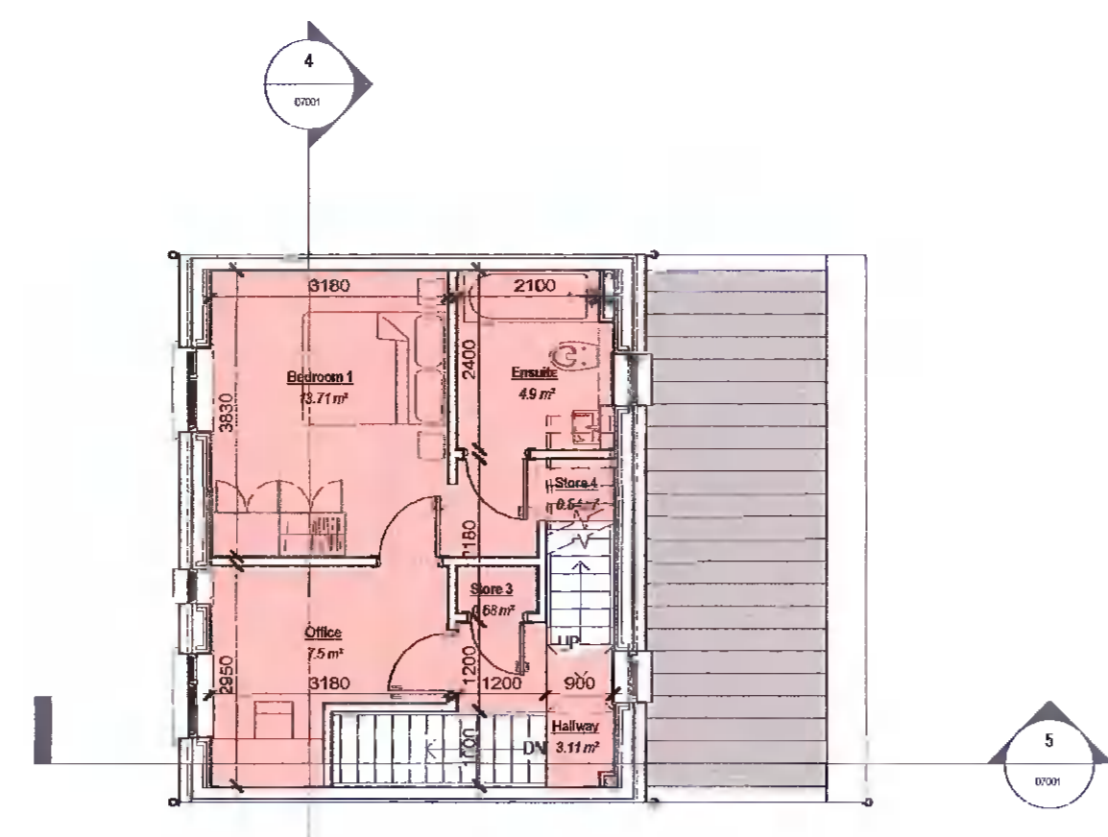


2 Level 01
Scale: 1:100

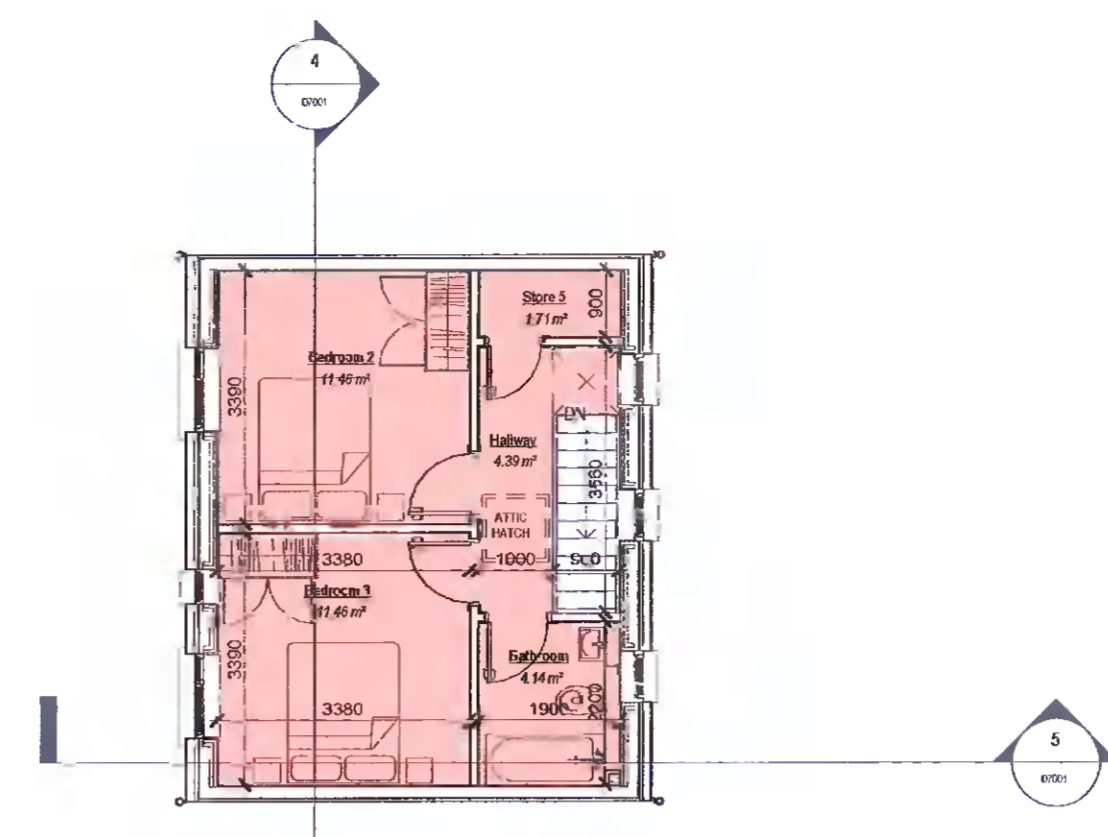

10 Level 02
Scale: 1:100

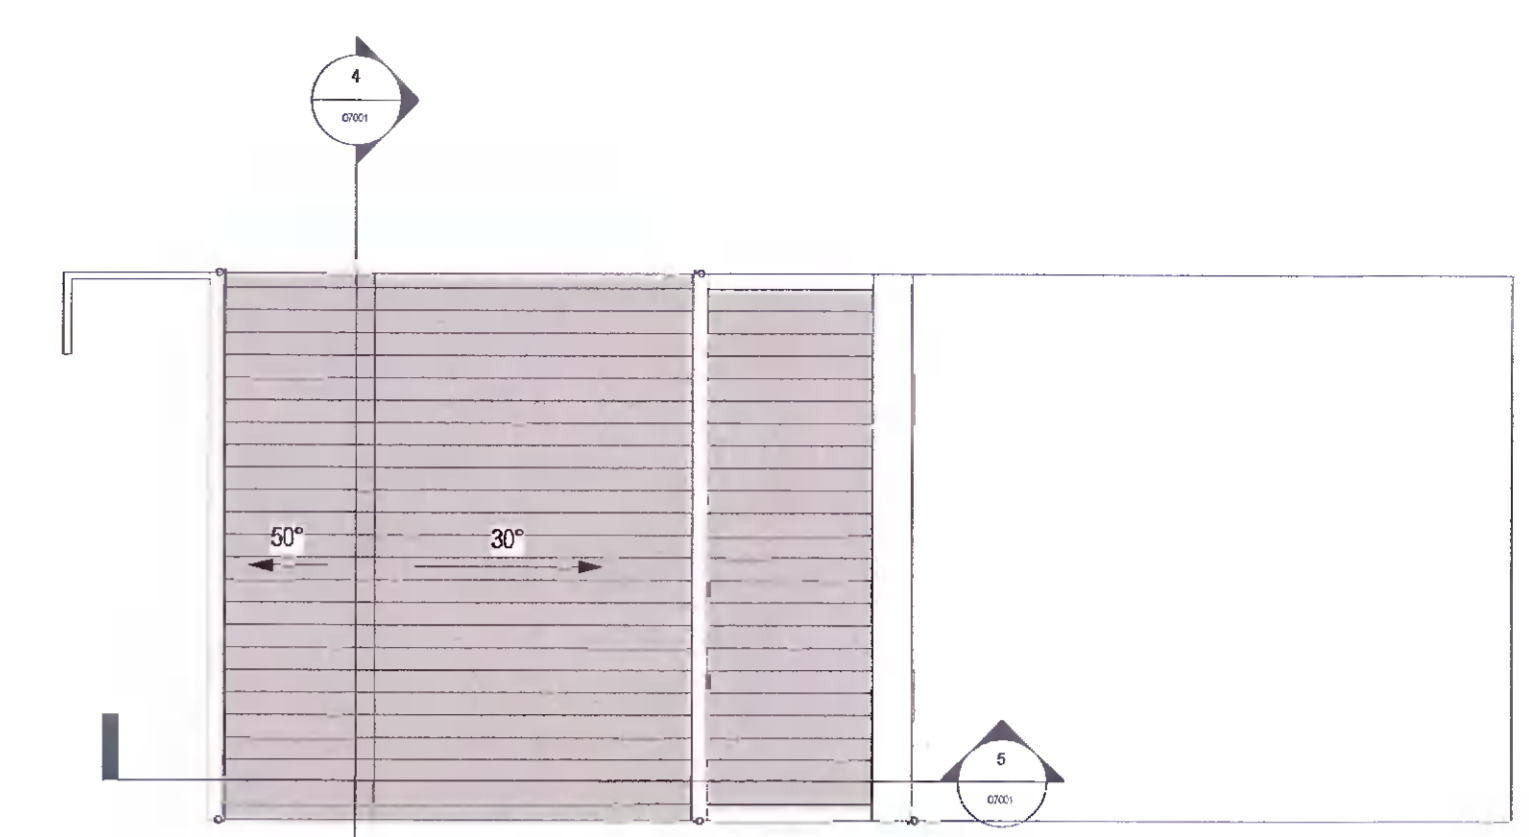


3 Roof Level
Scale: 1:100

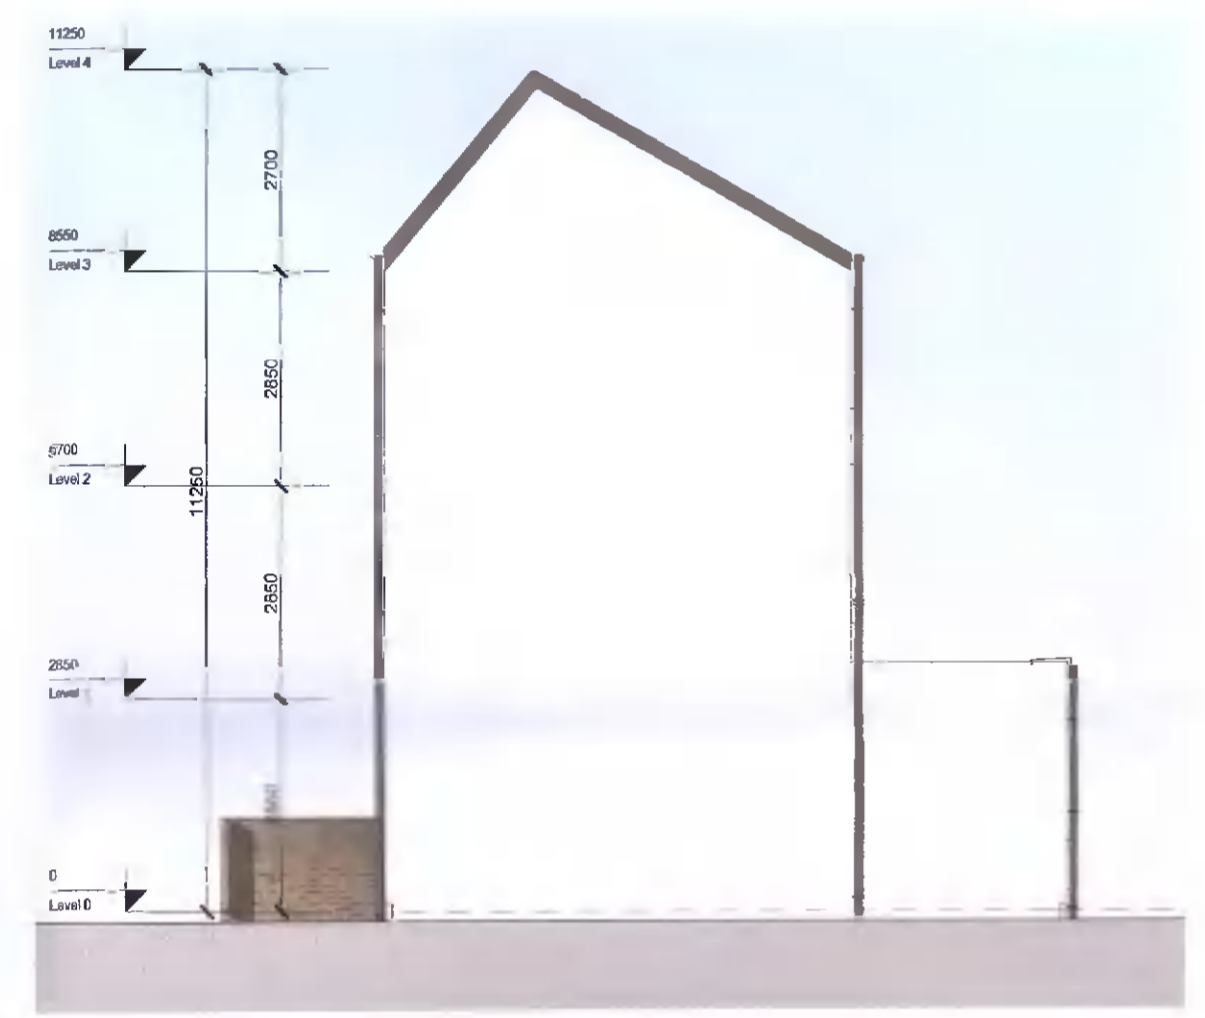

6 Side Elevation A (sides onto another house type)
Scale: 1:100




8 Rear
Scale: 1:100

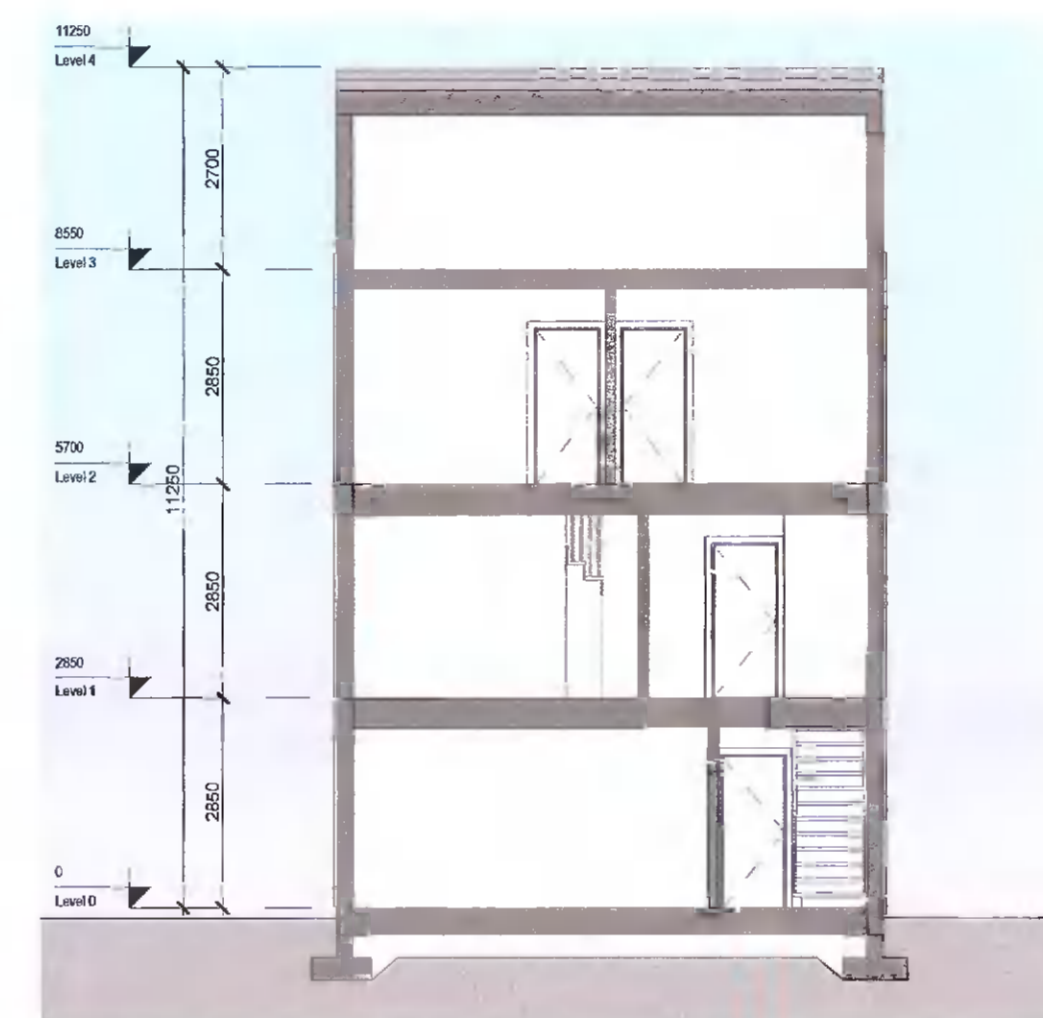

4 Section A-A
Scale: 1:100



5 Section B-B
Scale: 1:100

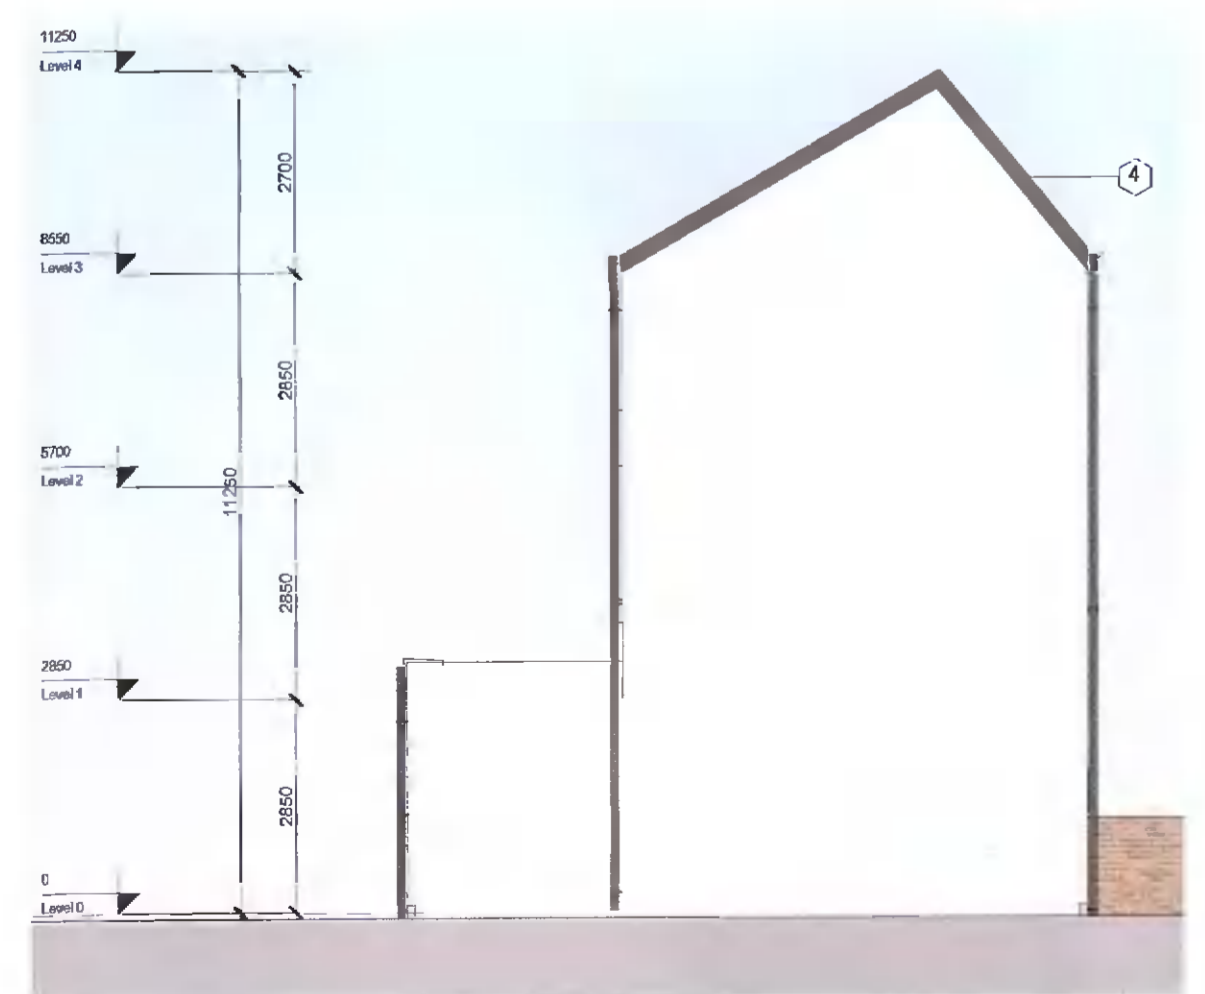

7 Side Elevation B
Scale: 1:100



9 Front Elevation
Scale: 1:100

REV	DATE	DESCRIPTION	BY
1	27/04/2022	Issued for Planning	AT

Note:
*Please refer to Site Plan for Ground Floor Levels and North Point Location
*Levels on this sheet taken from temporary benchmark at 0.0
Spot Levels

- MATERIALS LEGEND**
- 1- Brick
 - 2- Double Glazed Windows
 - 3- Pinned Doors
 - 4- Concrete Tiles
 - 5- Render Finish
 - 6- Metal Standing Seam
 - 7- Black Facade + Gutter
 - 8- Control Aspect Double Glazed Windows

Area Schedule (GIA)			
Name	Level	Area	Perimeter
H3DB	Level 0	56.3 m ²	30511
H3DB	Level 1	37.26 m ²	24600
H3DB	Level 2	37.26 m ²	24600
		130.82 m²	

APPROVED BY
Sallen

PLANNING

Client: ADAMSTOWN STATION & BOULEVARD LTD
Project: ADAMSTOWN BOULEVARD PHASE 1
Title: House H3DB Option 2 - Plans, Section, Elevations & Schedules
Sheet No.: 1238-MDO-H3DB-ZZ-DR-A-07001
Scale: 1:100 @ A1 Current Rev: 1 Project No: 1238

MC CAULEY DAYE O'CONNELL
ARCHITECTS
11 Merrion Square, Dublin 2, Ireland
Telephone: +353 (0)1 400 4171
info@mco.ie | www.mco.ie