




1 Level 00
Scale: 1:100

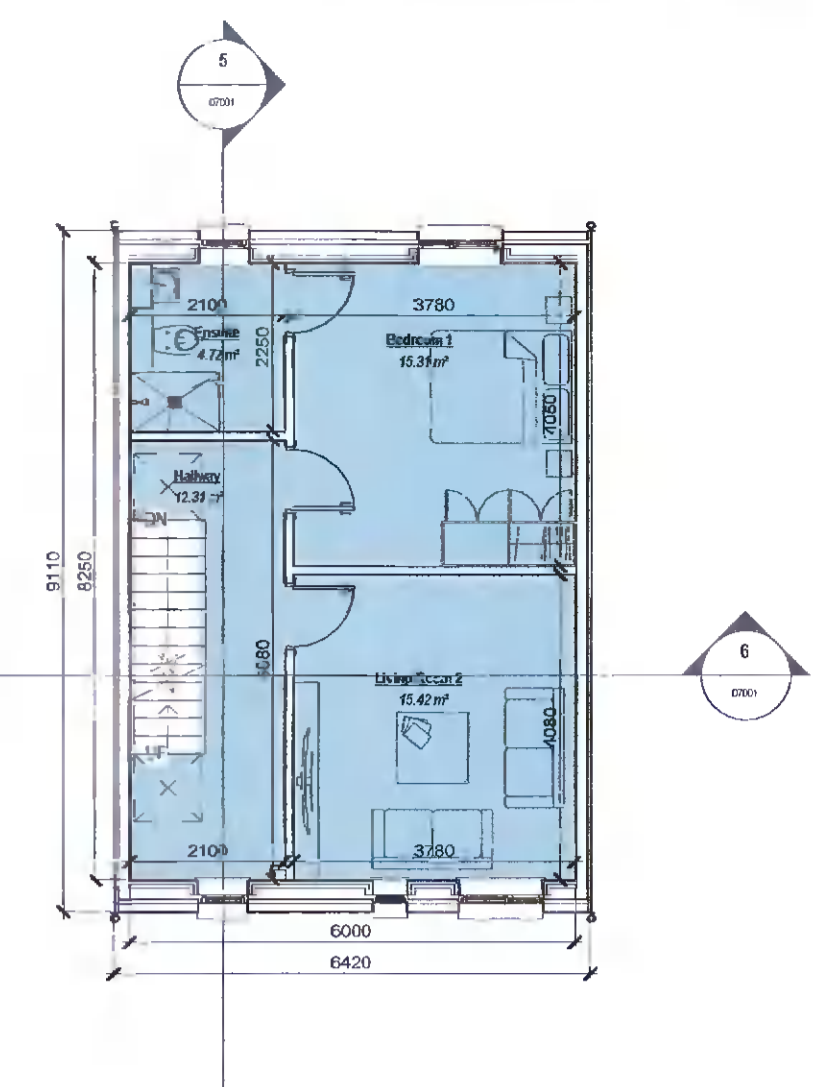

2 Level 01
Scale: 1:100

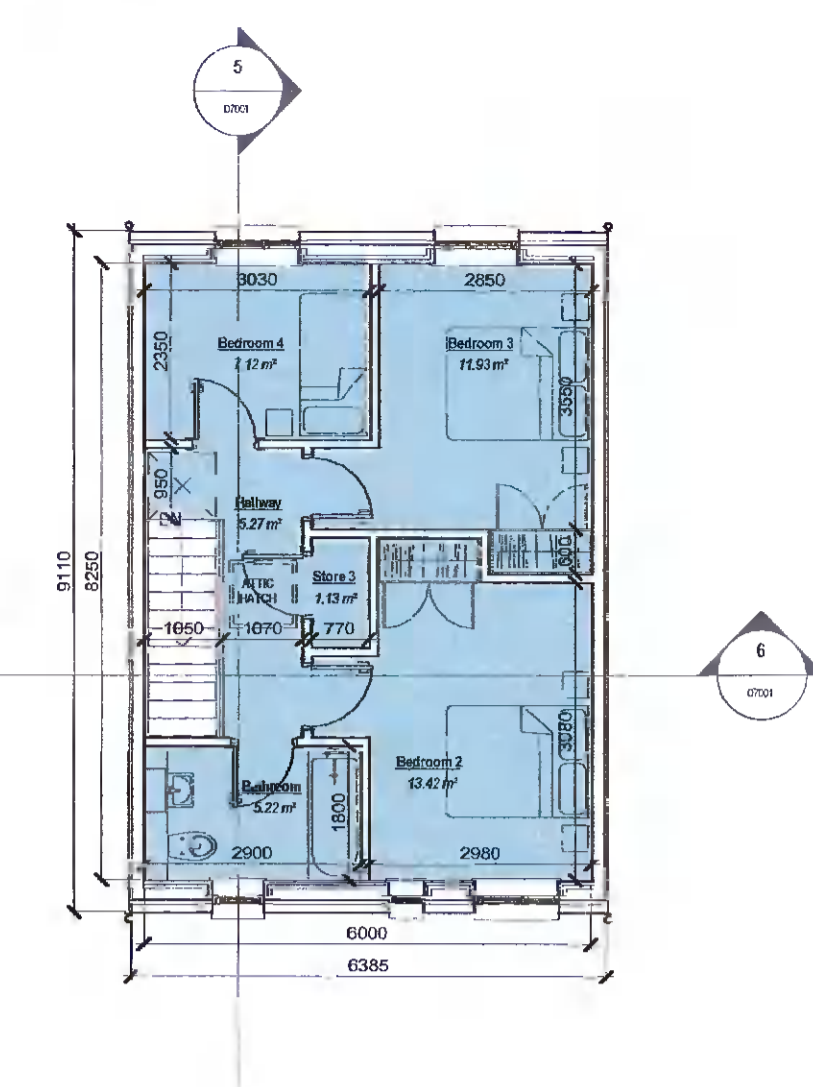


3 Level 02
Scale: 1:100

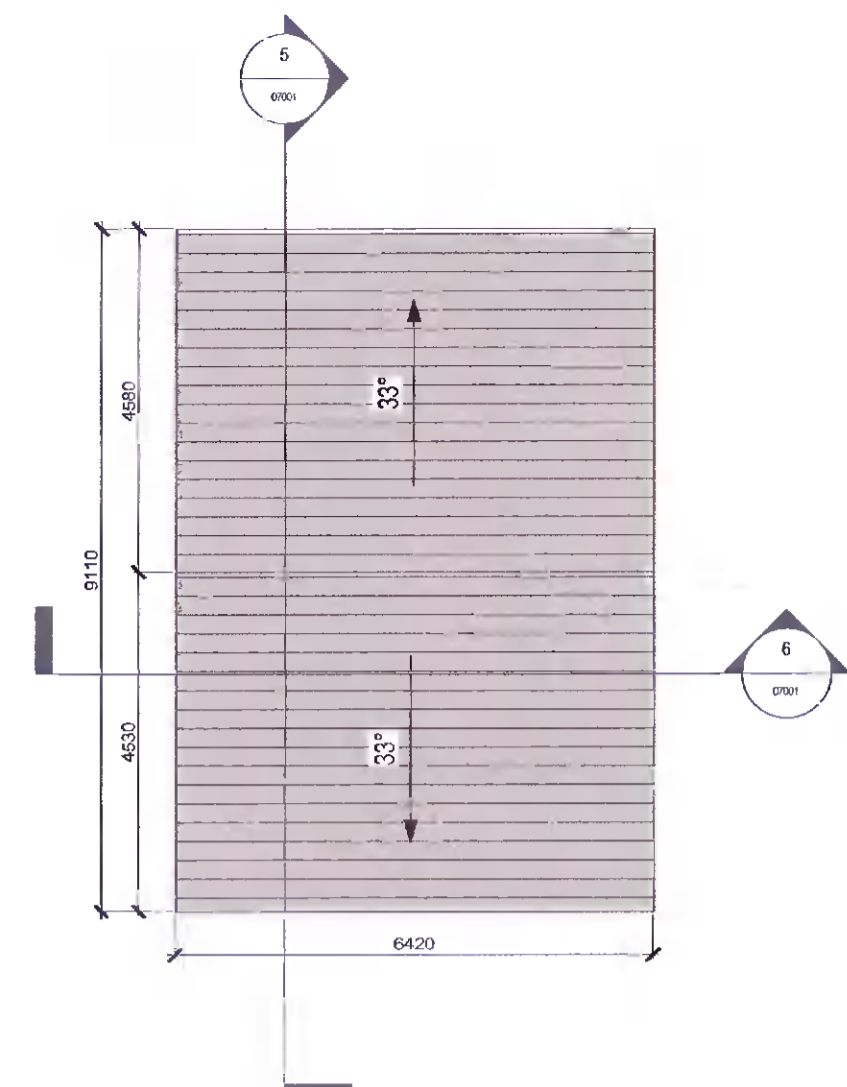


4 Roof Level
Scale: 1:100




7 Front Elevation
Scale: 1:100

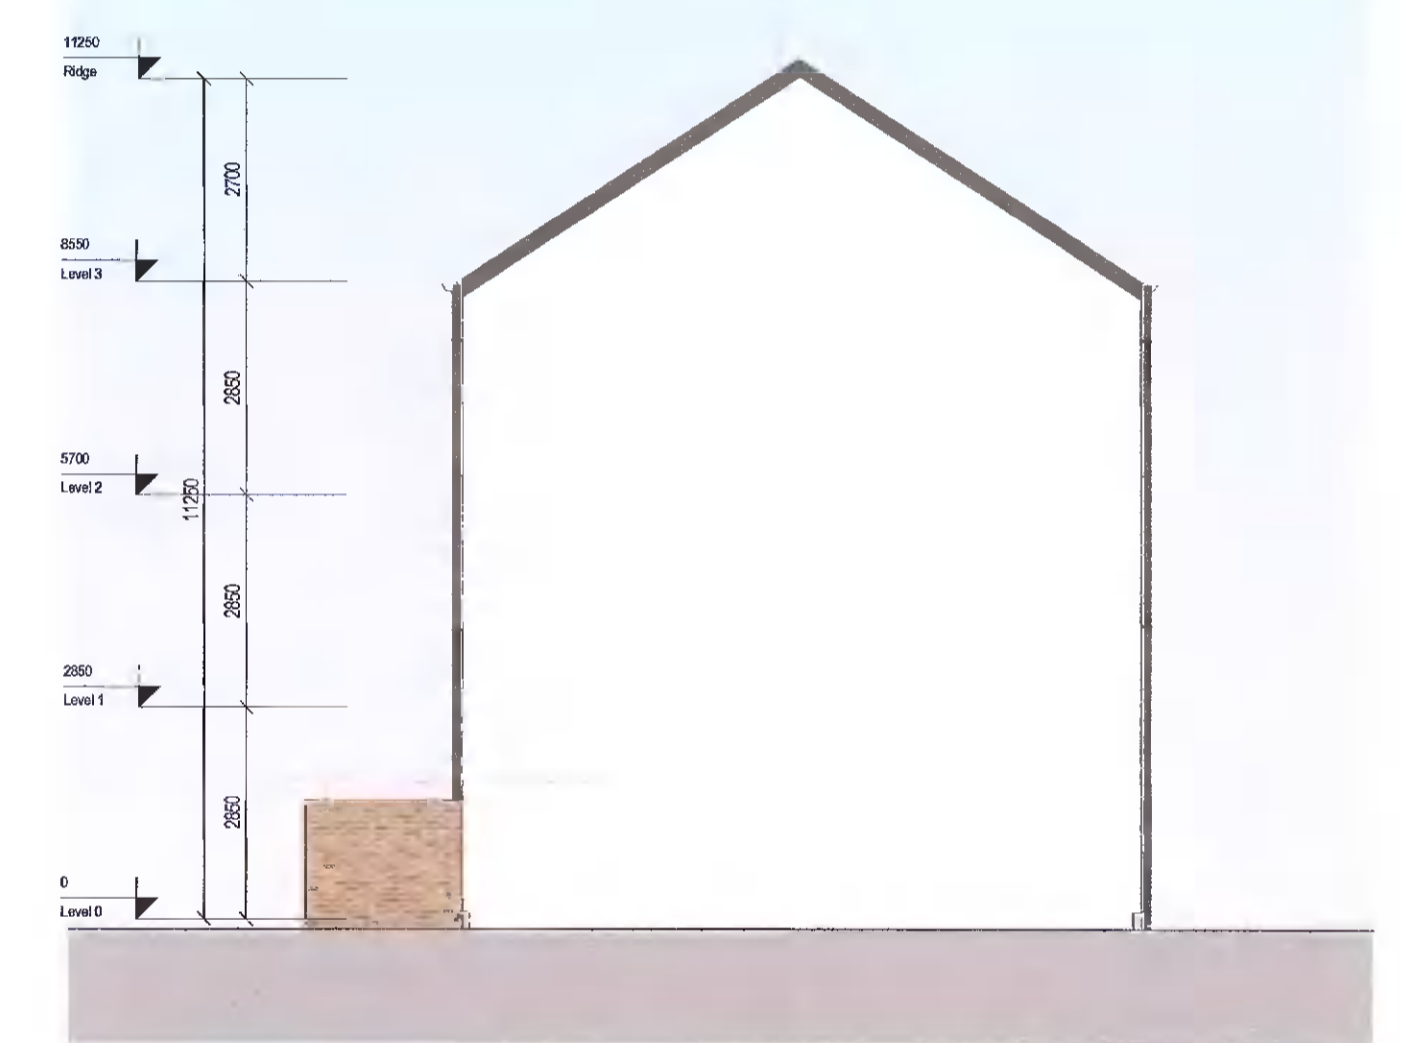

8 Side Elevation A (sides onto another house type)
Scale: 1:100

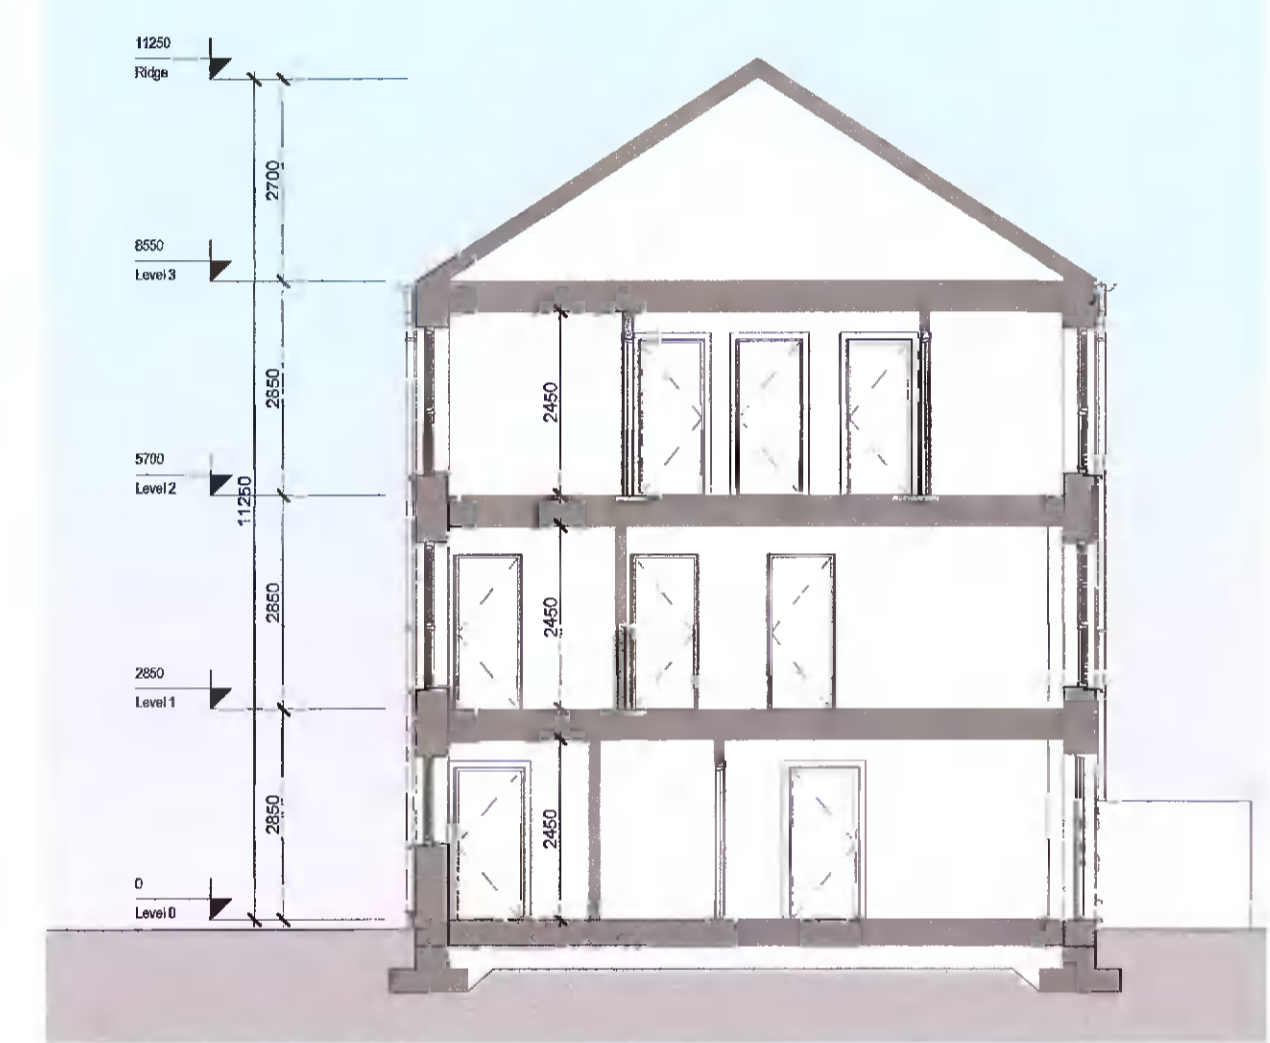


5 Section A-A
Scale: 1:100

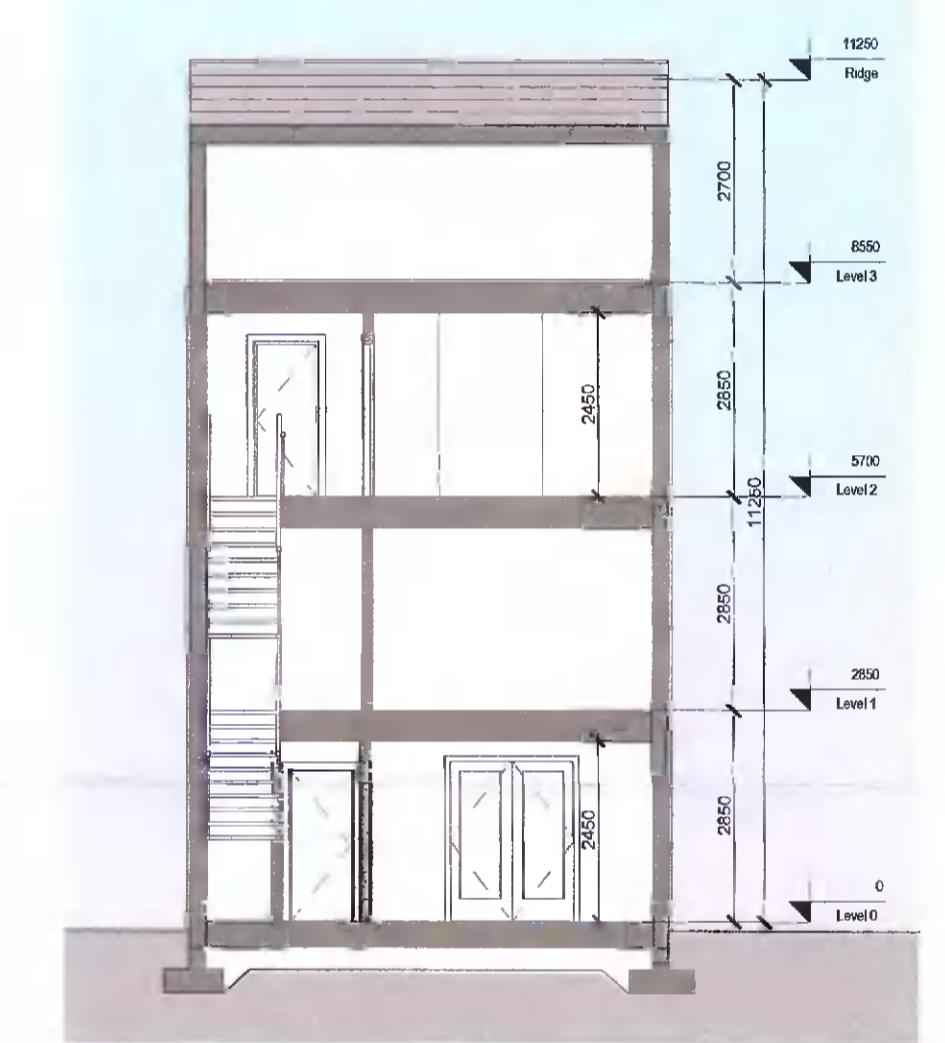

6 Section B-B
Scale: 1:100



9 Rear Elevation
Scale: 1:100

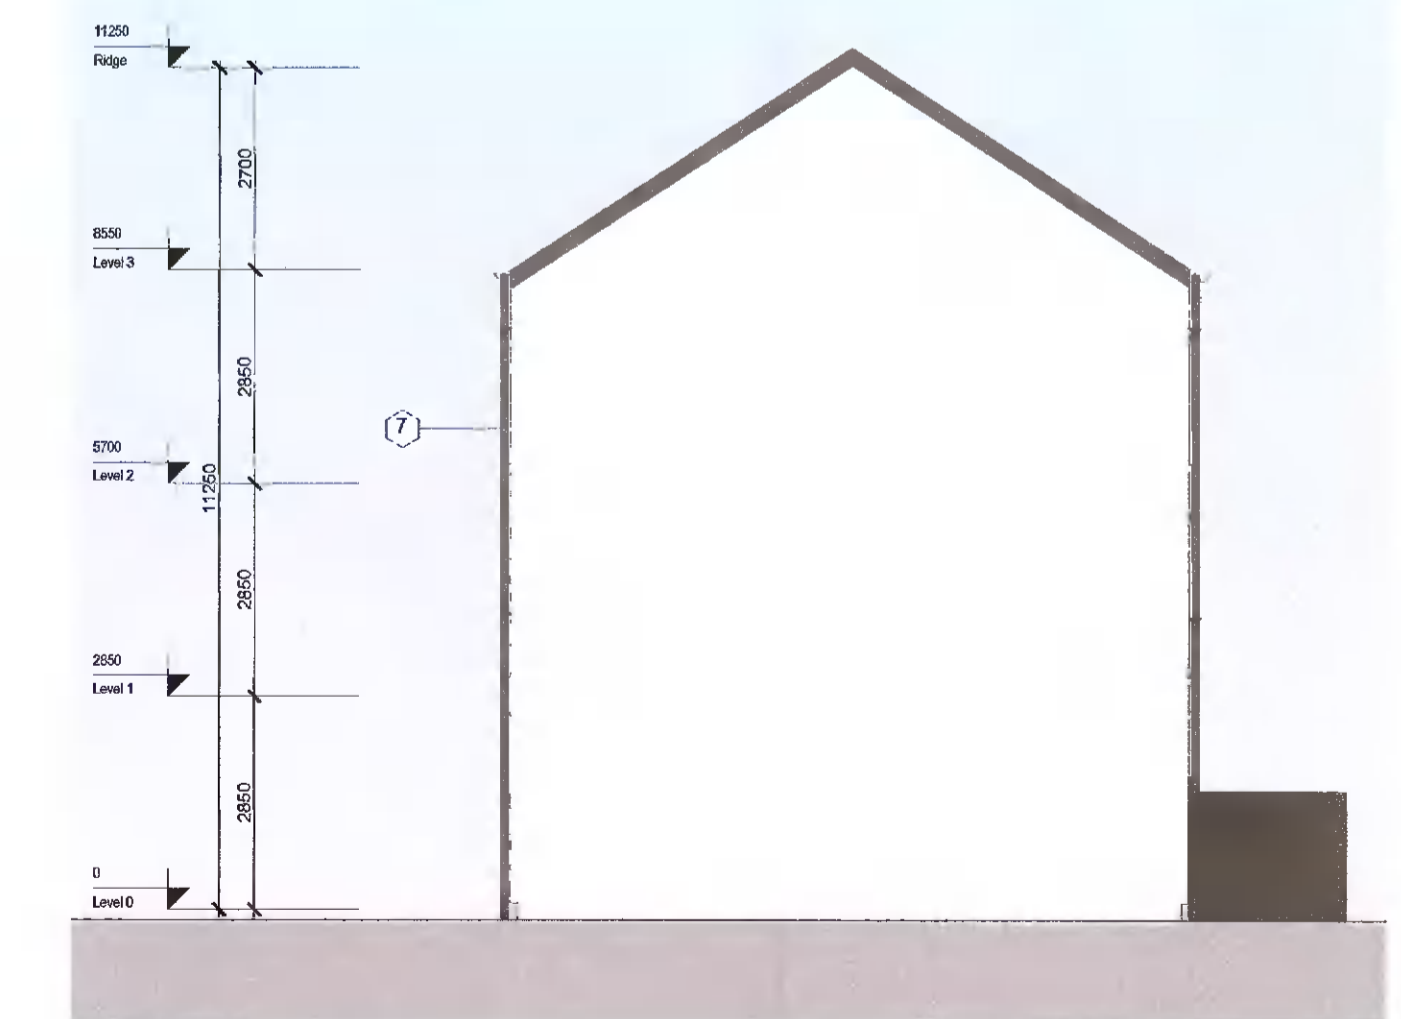

10 Side Elevation B
Scale: 1:100

REV	DATE	DESCRIPTION	BY
1	27/04/2022	Issued for Planning	RT

Materials Legend

- 1- Brick
- 2- Double Glazed Windows
- 3- Panelled Doors
- 4- Concrete Tiles
- 5- Render Finish
- 6- Metal Standing Seam
- 7- Black Facade + Gutter
- 8- Control Aspect Double Glazed Windows

Note:
 *Please refer to Site Plan for Ground Floor Levels and North Point Location
 *Levels on this sheet taken from temporary benchmark at 0.0
 ← Spot Levels

Area Schedule			
Name	Level	Area	Perimeter
H4BB	Level 0	49.5 m ²	28500
H4BB	Level 2	49.5 m ²	28500
H4BB	Level 1	49.5 m ²	28500
Grand total: 3		148.5 m²	

APPROVED BY

PLANNING

Client: ADAMSTOWN STATION & BOULEVARD LTD
 Project: ADAMSTOWN BOULEVARD PHASE 1
 Title: House H4BB - Plans, Section, Elevations & Schedules

1238-MDO-H4BB-ZZ-DR-A-07001

Sheet No.: 1238-MDO-H4BB-ZZ-DR-A-07001
 Scale as: 1:100 @ A1 Current Rev.: 1 Project No.: 1238

MC CAULEY DAYE O'CONNELL
 ARCHITECTS

11 Merrion Square, Dublin 2, Ireland
 Telephone: +353 (0)1 400 4171
 info@mdo.ie | www.mdo.ie