




NOTES:
 THIS DRAWING IN WHOLE OR IN PART SHALL NOT BE COPIED WITHOUT THE
 PRIOR PERMISSION OF McArdle DOYLE LTD.
 ALL WORKS TO COMPLY WITH THE CURRENT BUILDING REGULATIONS.
 DO NOT SCALE.
 ORDINANCE SURVEY IRELAND LICENCE No. AR 0105722
 © ORDINANCE SURVEY IRELAND / GOVERNMENT OF IRELAND

LEGEND
 ■ EXISTING WALLS

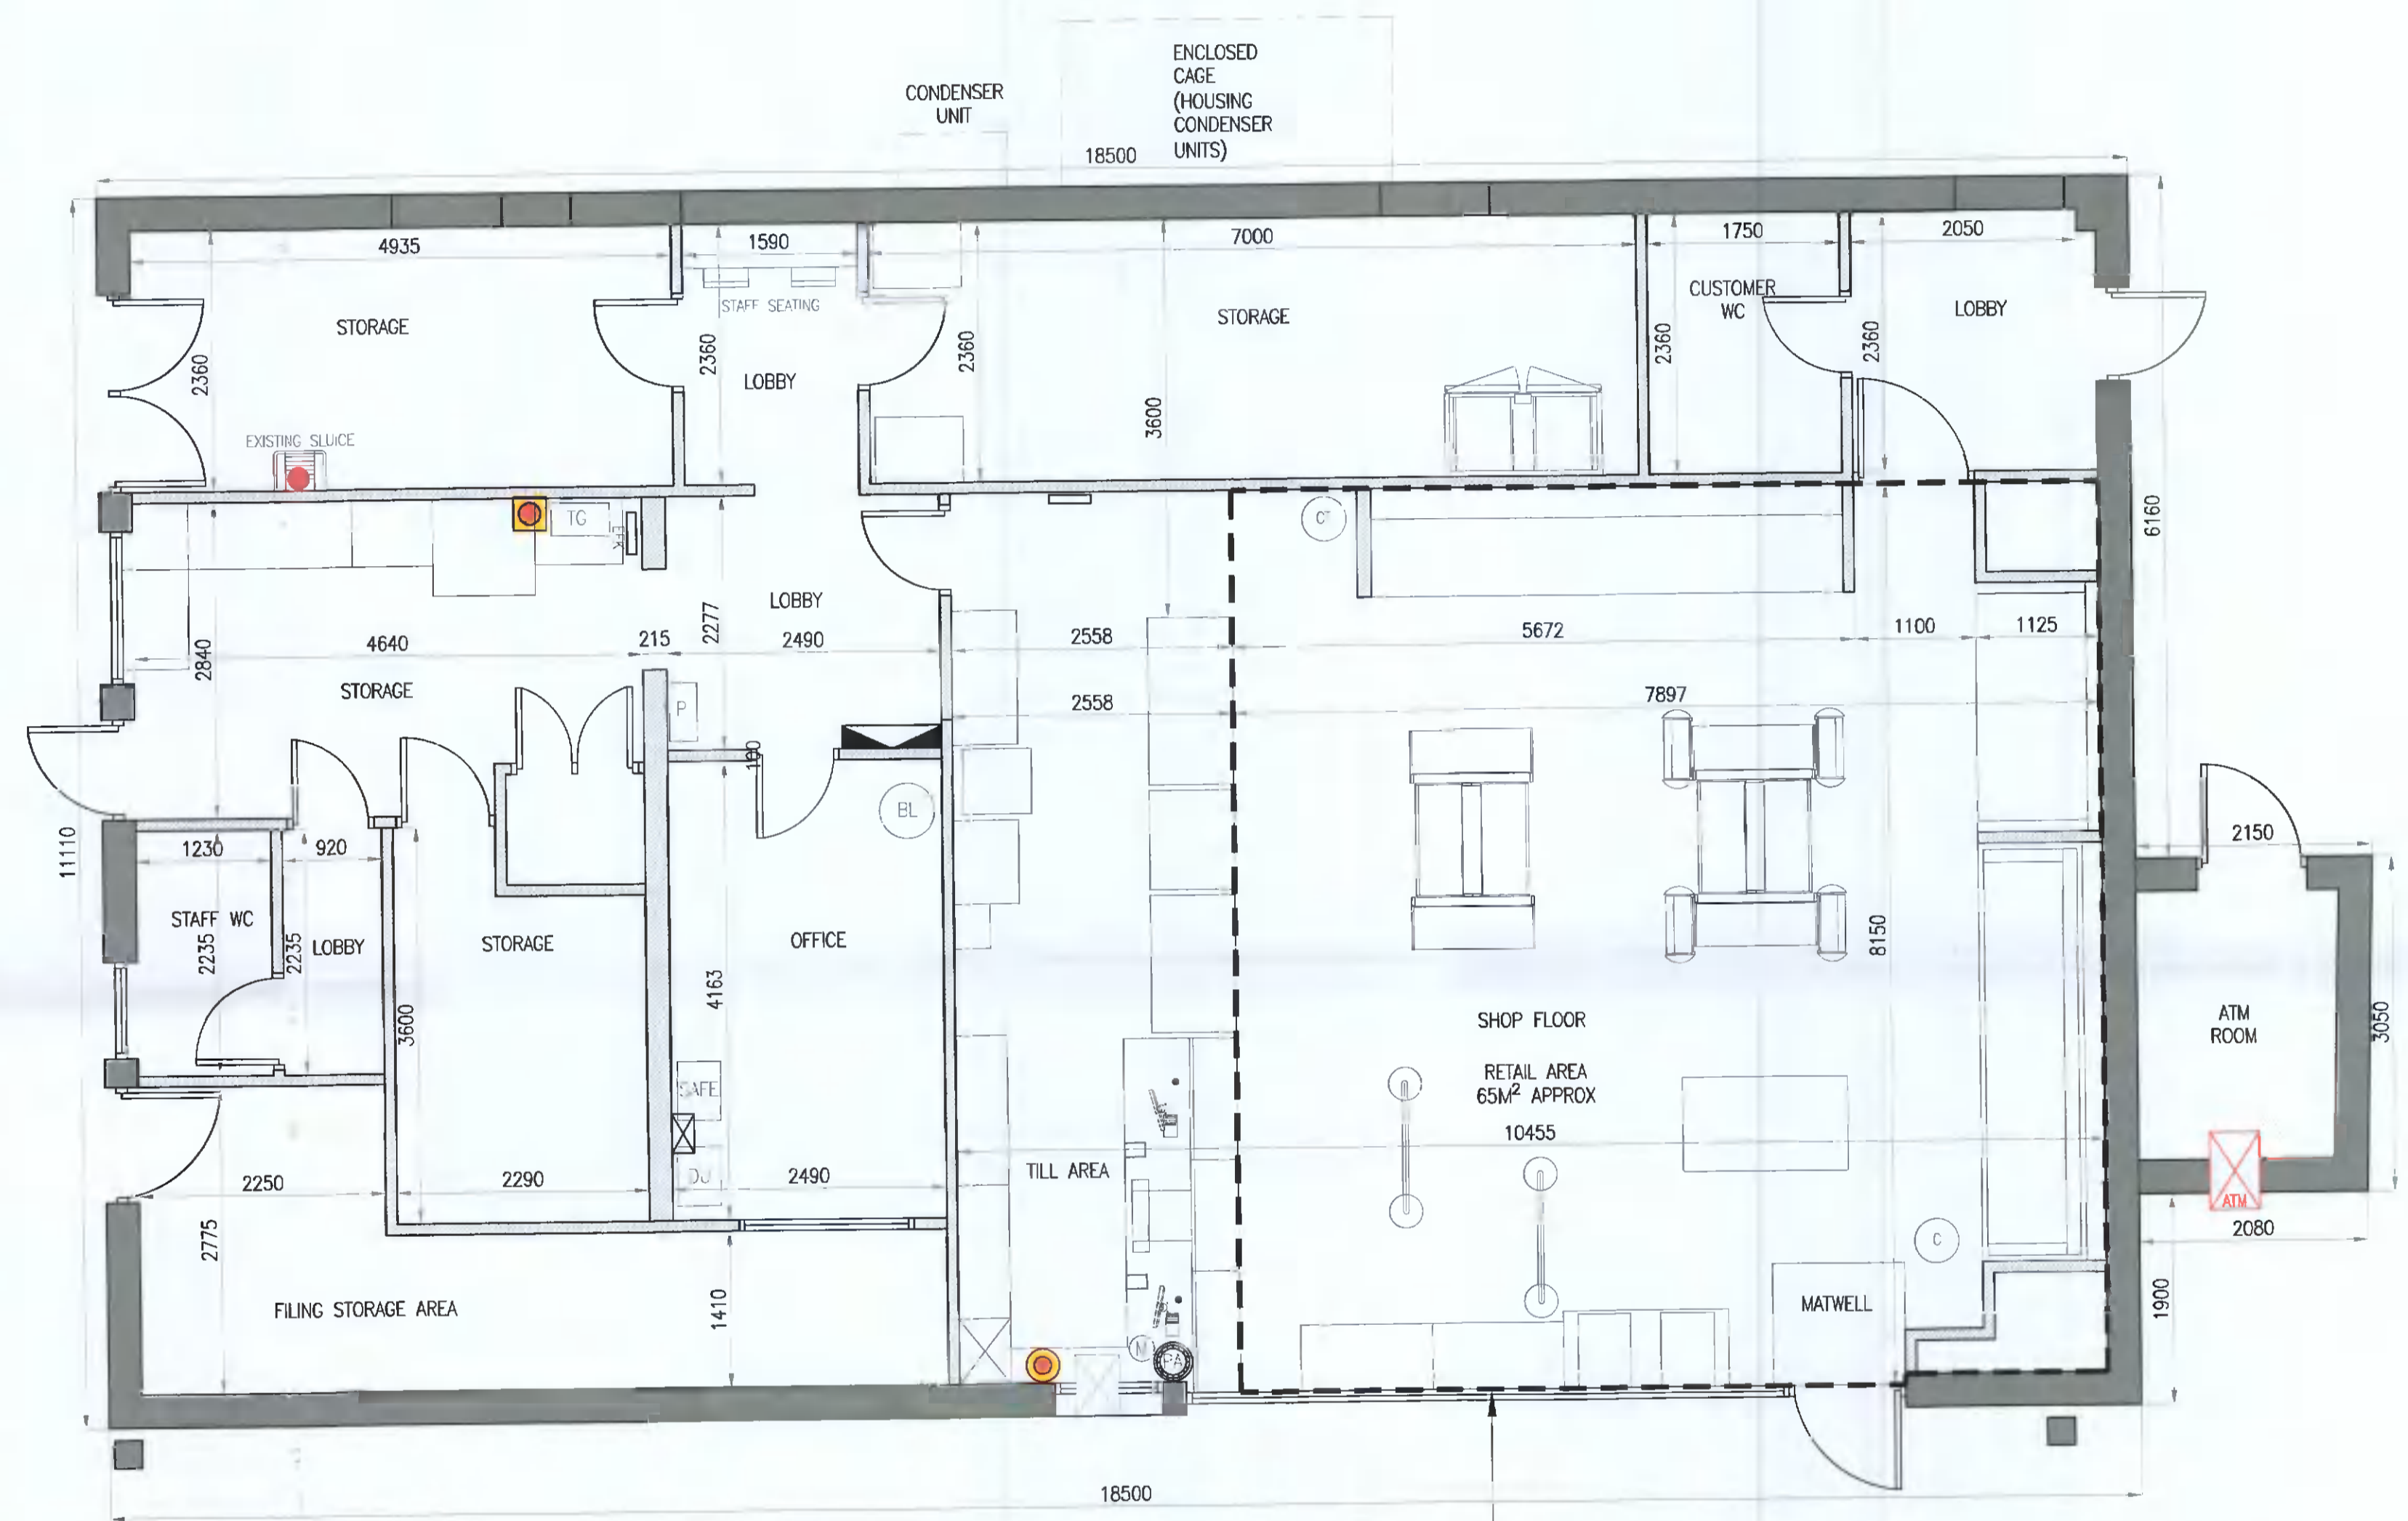

EXISTING FLOOR PLAN
 FLOOR AREA: 189M²

PROPOSED RETAIL FLOOR AREA = 65 m²
 (MAX. 100 SQ.M.)

Rev.	Description	By	Date
-	ISSUED FOR PLANNING	BH	25.04.22

McArdle Doyle
 Second Floor
 Exchange Building
 The Long Walk
 Dundalk, Co. Louth

Chartered Engineers
 Architectural Services
 & Project Managers

mail@mcardle-doyle.ie
 +353(0) 42 942 9052

PROJECT:
PARKWAY WEST

CLIENT:

DRAWING TITLE:
EXISTING FLOOR PLAN

Date 25/04/22	Drawn MG	Checked BH	Approved RMcA
Scale at A1 1:50	Drawing Number P1534.A01	Status PL	Rev. -