




1 Level 00  
Scale: 1:100

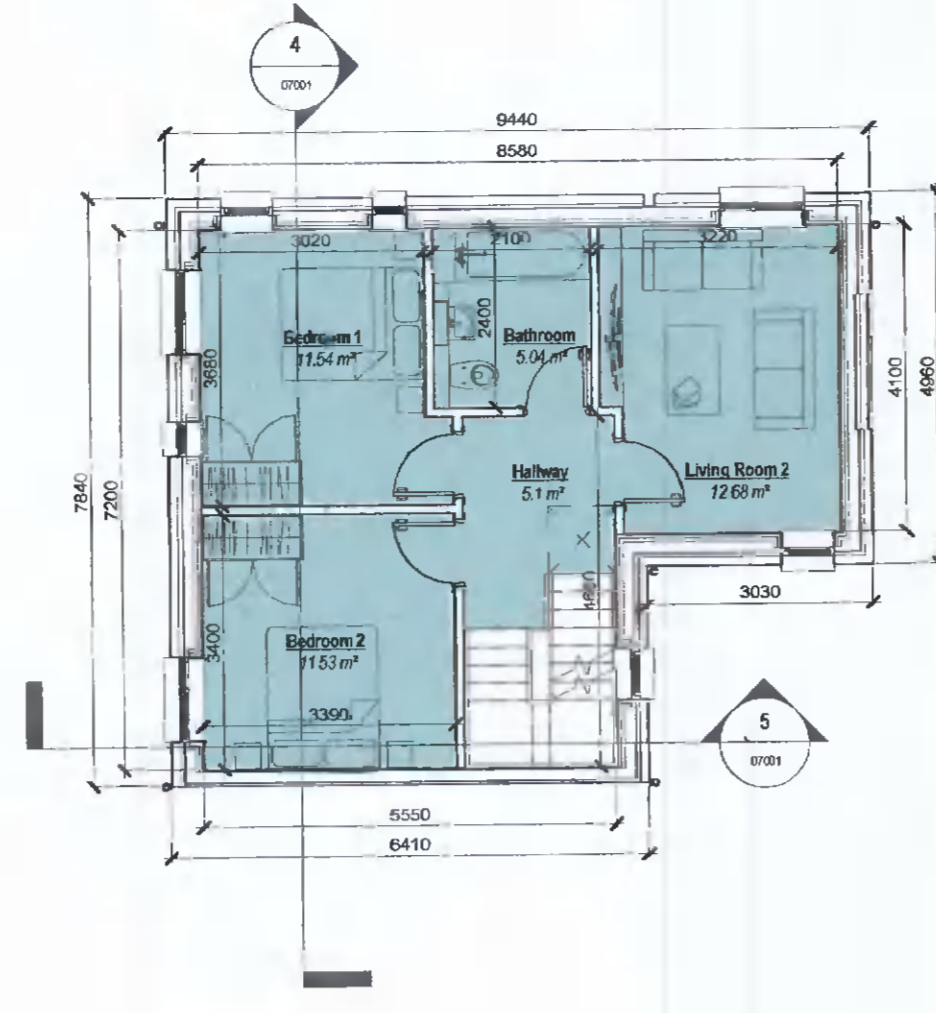


2 Level 01  
Scale: 1:100

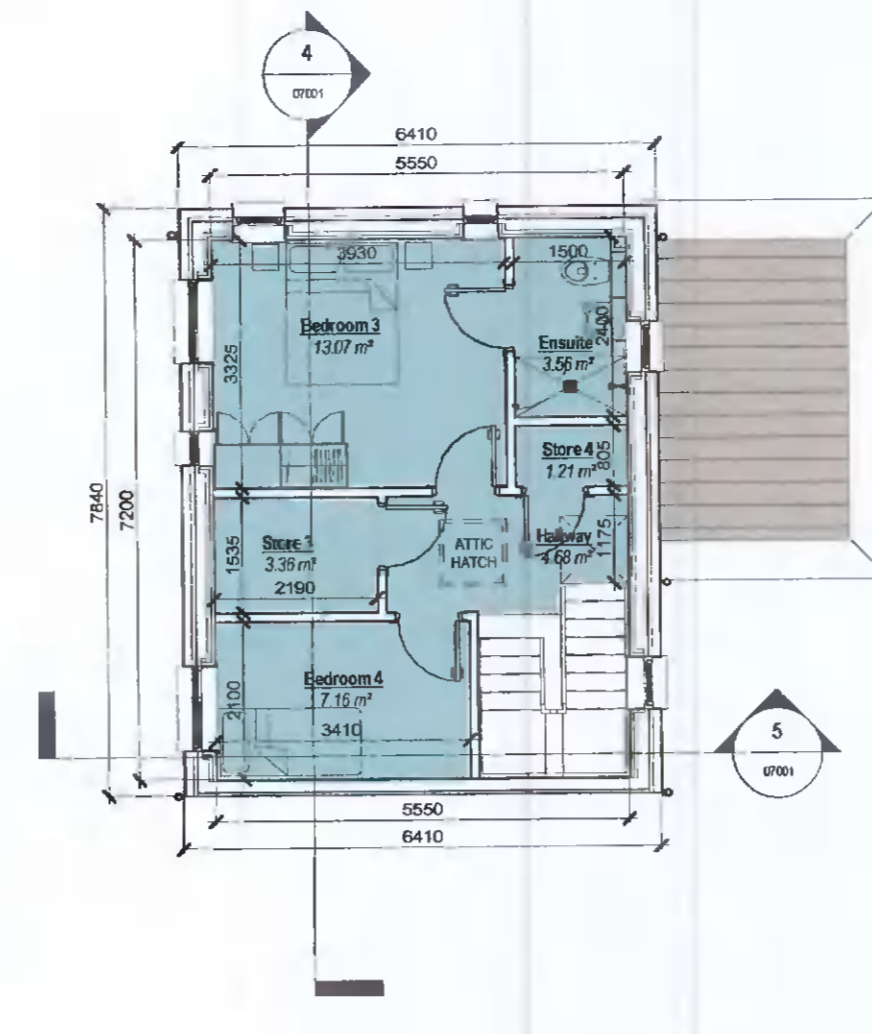

10 Level 02  
Scale: 1:100

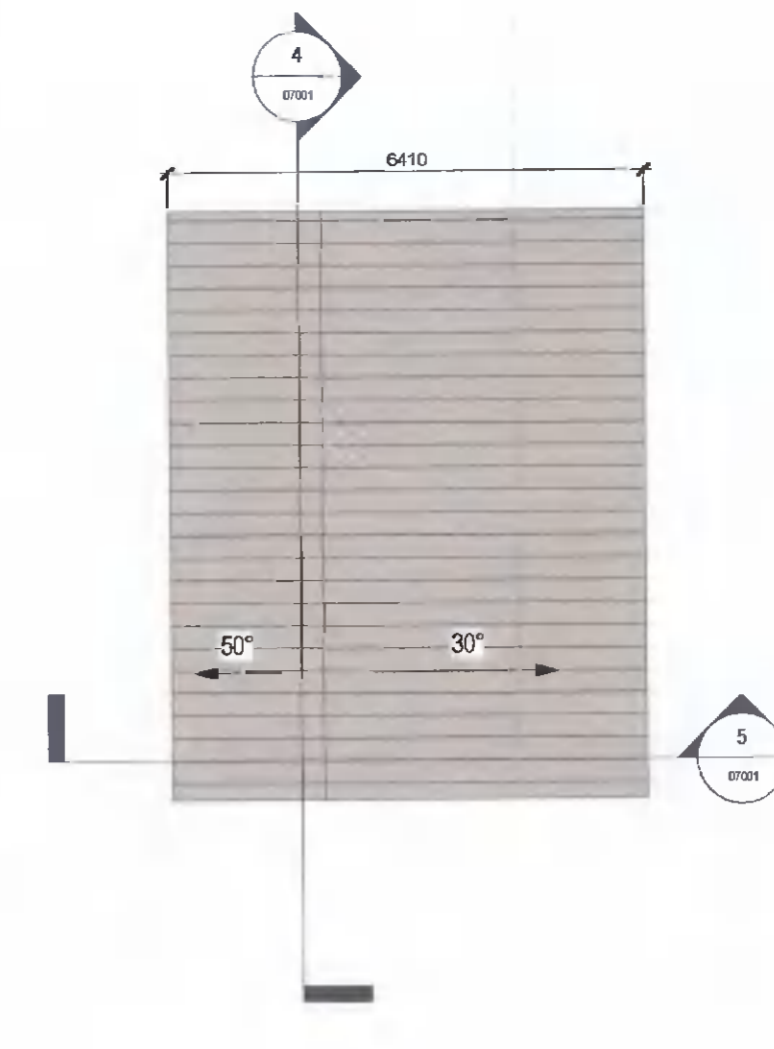


3 Roof Level  
Scale: 1:100

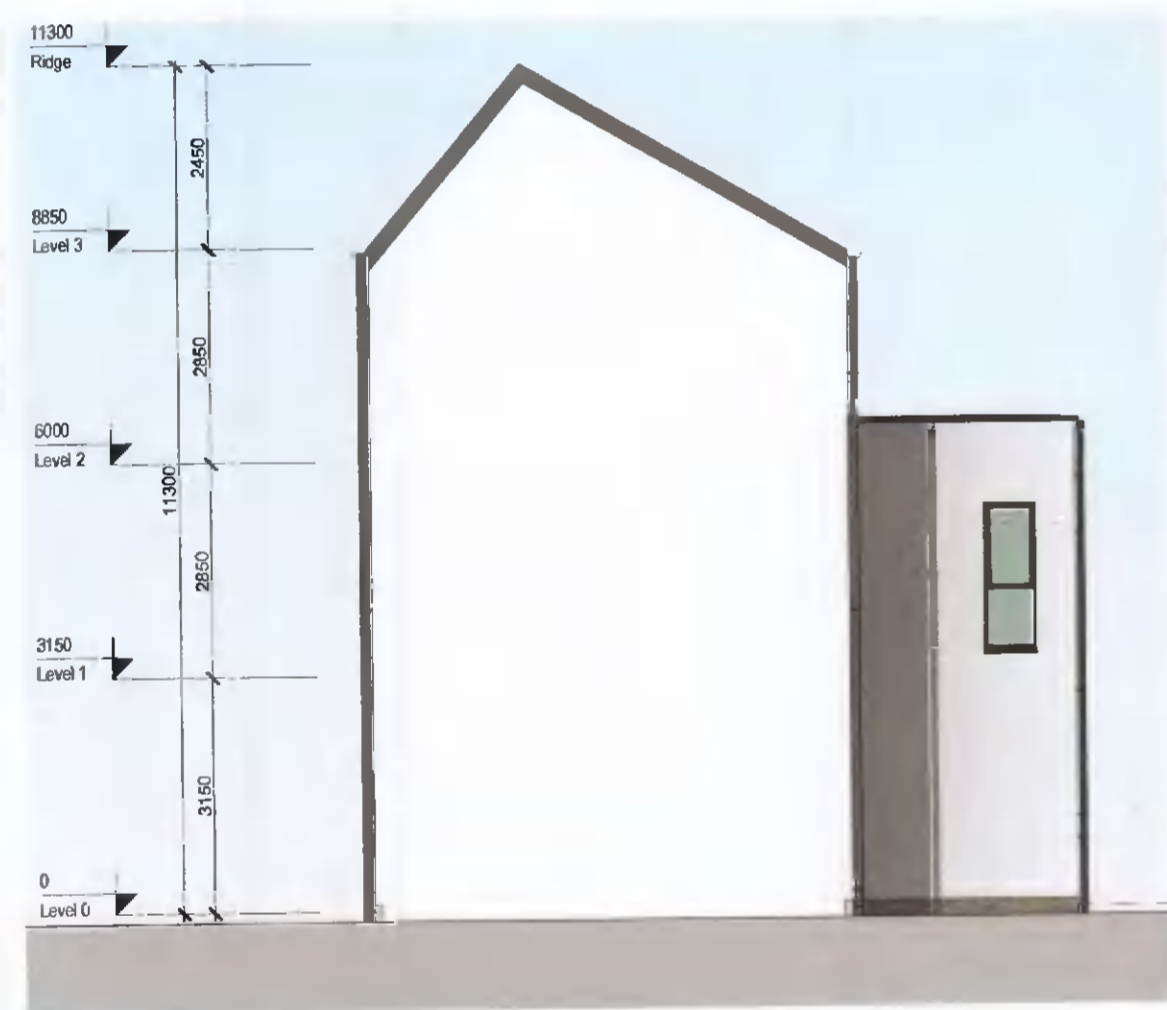


6 Side Elevation A (sides onto another house type)  
Scale: 1:100



8 Rear  
Scale: 1:100

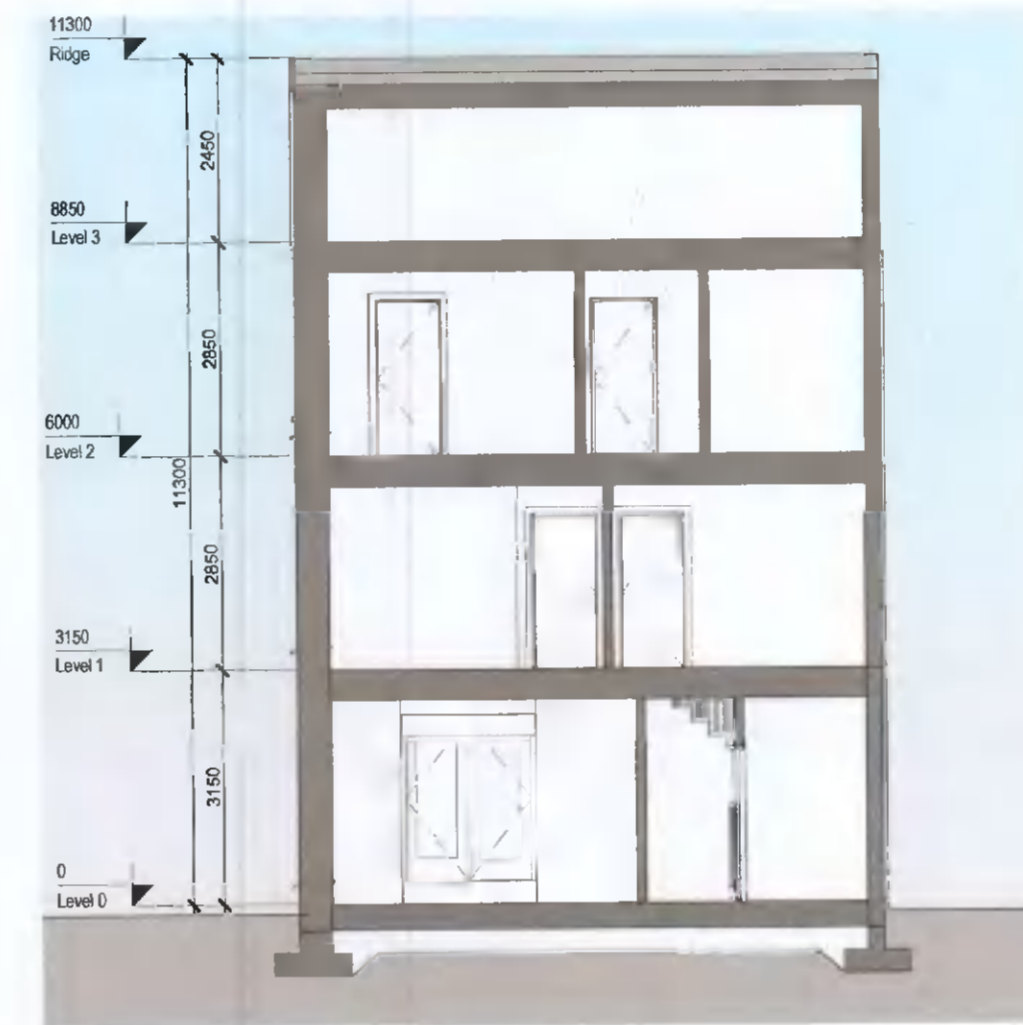


4 Section A-A  
Scale: 1:100

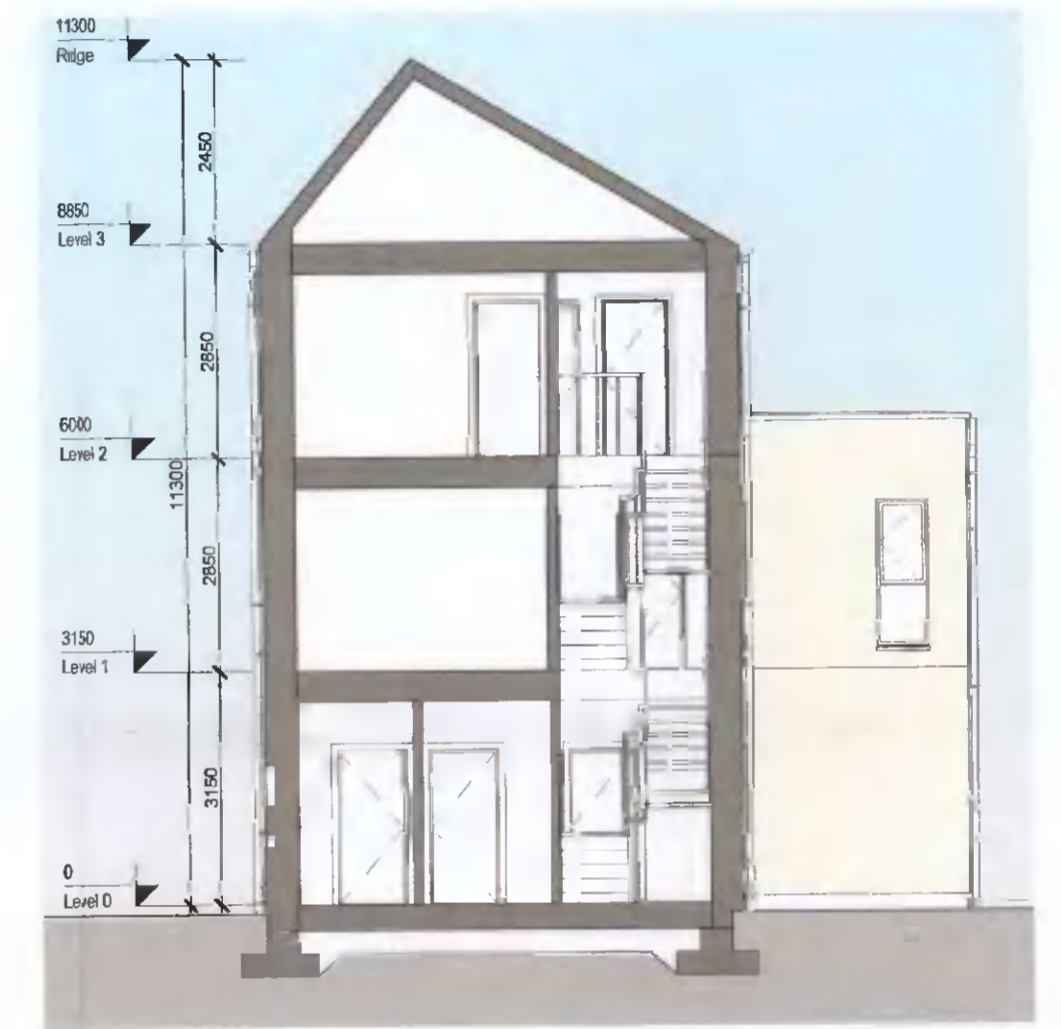

5 Section B-B  
Scale: 1:100



7 Side Elevation B  
Scale: 1:100

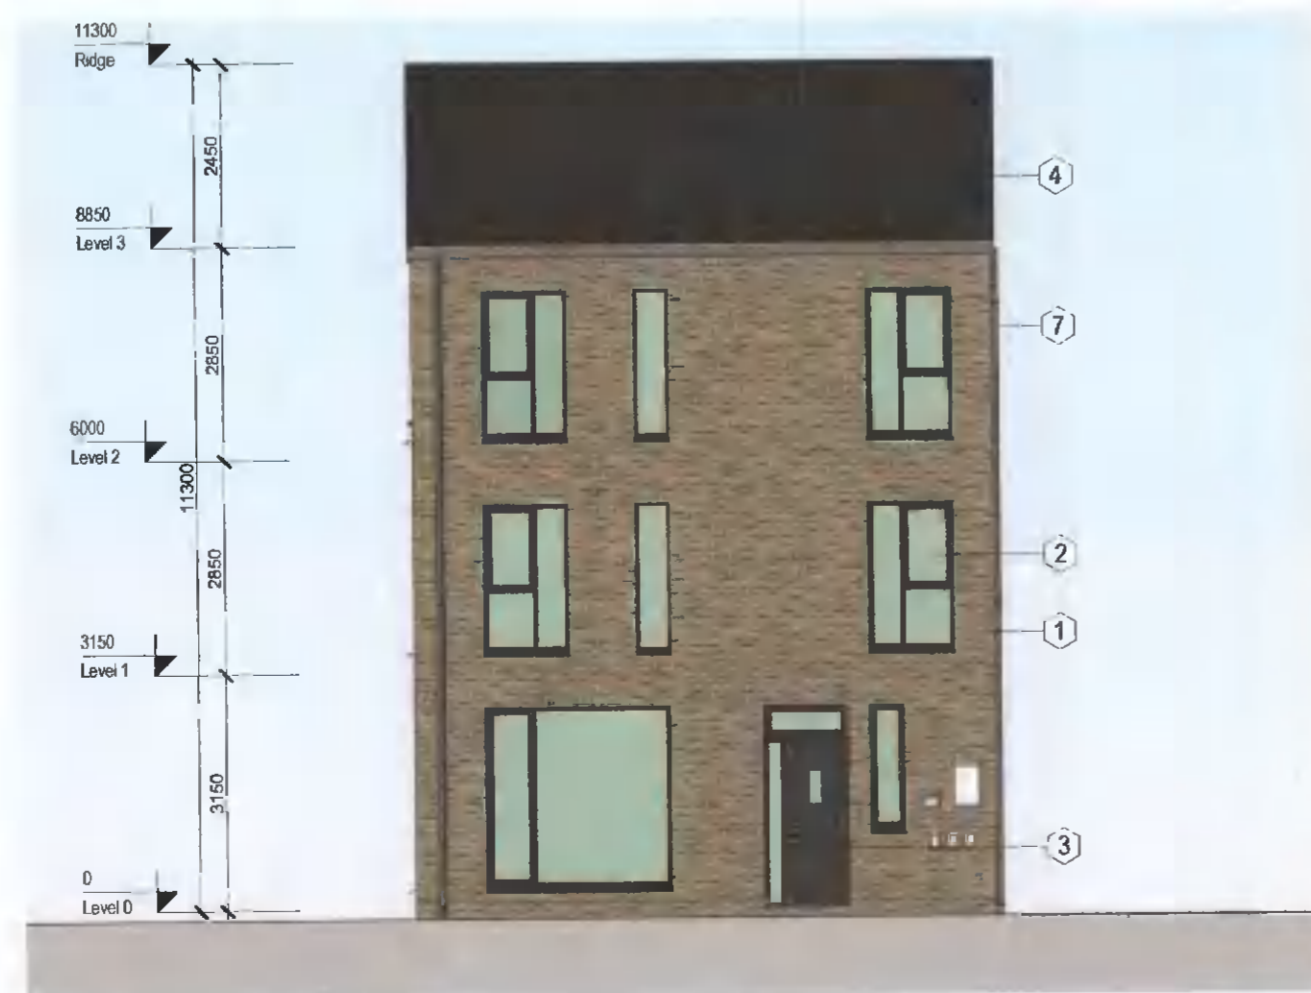

9 Front Elevation  
Scale: 1:100

REV	DATE	DESCRIPTION	BY
1	27/04/2022	Issued for Planning	AT

Note:

\*Please refer to Site Plan for Ground Floor Levels and North Point Location  
\*Levels on this sheet taken from temporary benchmark at 0.0

← Spot Levels

MATERIALS LEGEND

- 1 - Brick
- 2 - Double Glazed Windows
- 3 - Panelled Doors
- 4 - Concrete Tiles
- 5 - Render Finish
- 6 - Metal Standing Seam
- 7 - Black Fascia + Gutter
- 8 - Control Aspect Double Glazed Windows

Area Schedule (Gross Building)			
Name	Level	Area	Perimeter
H4HAF	Level 2	40 m <sup>2</sup>	25500
H4HAF	Level 0	52.4 m <sup>2</sup>	31559
H4HAF	Level 1	52.4 m <sup>2</sup>	31560
Grand total: 3		144.7 m <sup>2</sup>	

APPROVED BY  
*Sallen*

PLANNING

Client: ADAMSTOWN STATION & BOULEVARD LTD  
 Project: ADAMSTOWN BOULEVARD PHASE 1  
 Title: House H4HAF - Plans, Section, Elevations & Schedules  
 Sheet No.: **1238-MDO-H4HAF-ZZ-DR-A-07001**  
 Scale as: 1:100 @ A1    Current Rev: 1    Project No.: 1238

**MC CAULEY DAYE O'CONNELL**  
 ARCHITECTS  
 11 Merrion Square, Dublin 2, Ireland  
 Telephone: +353 (0)1 400 4111  
 info@mco.ie | www.mco.ie