


1 Ground Floor Plan
Scale: 1 : 200

16 Own Door Units Ground Floor
 1 No Studio
 7 No 1-bed
 0 No 2-bed (3p)
 8 No 2-bed (4p)

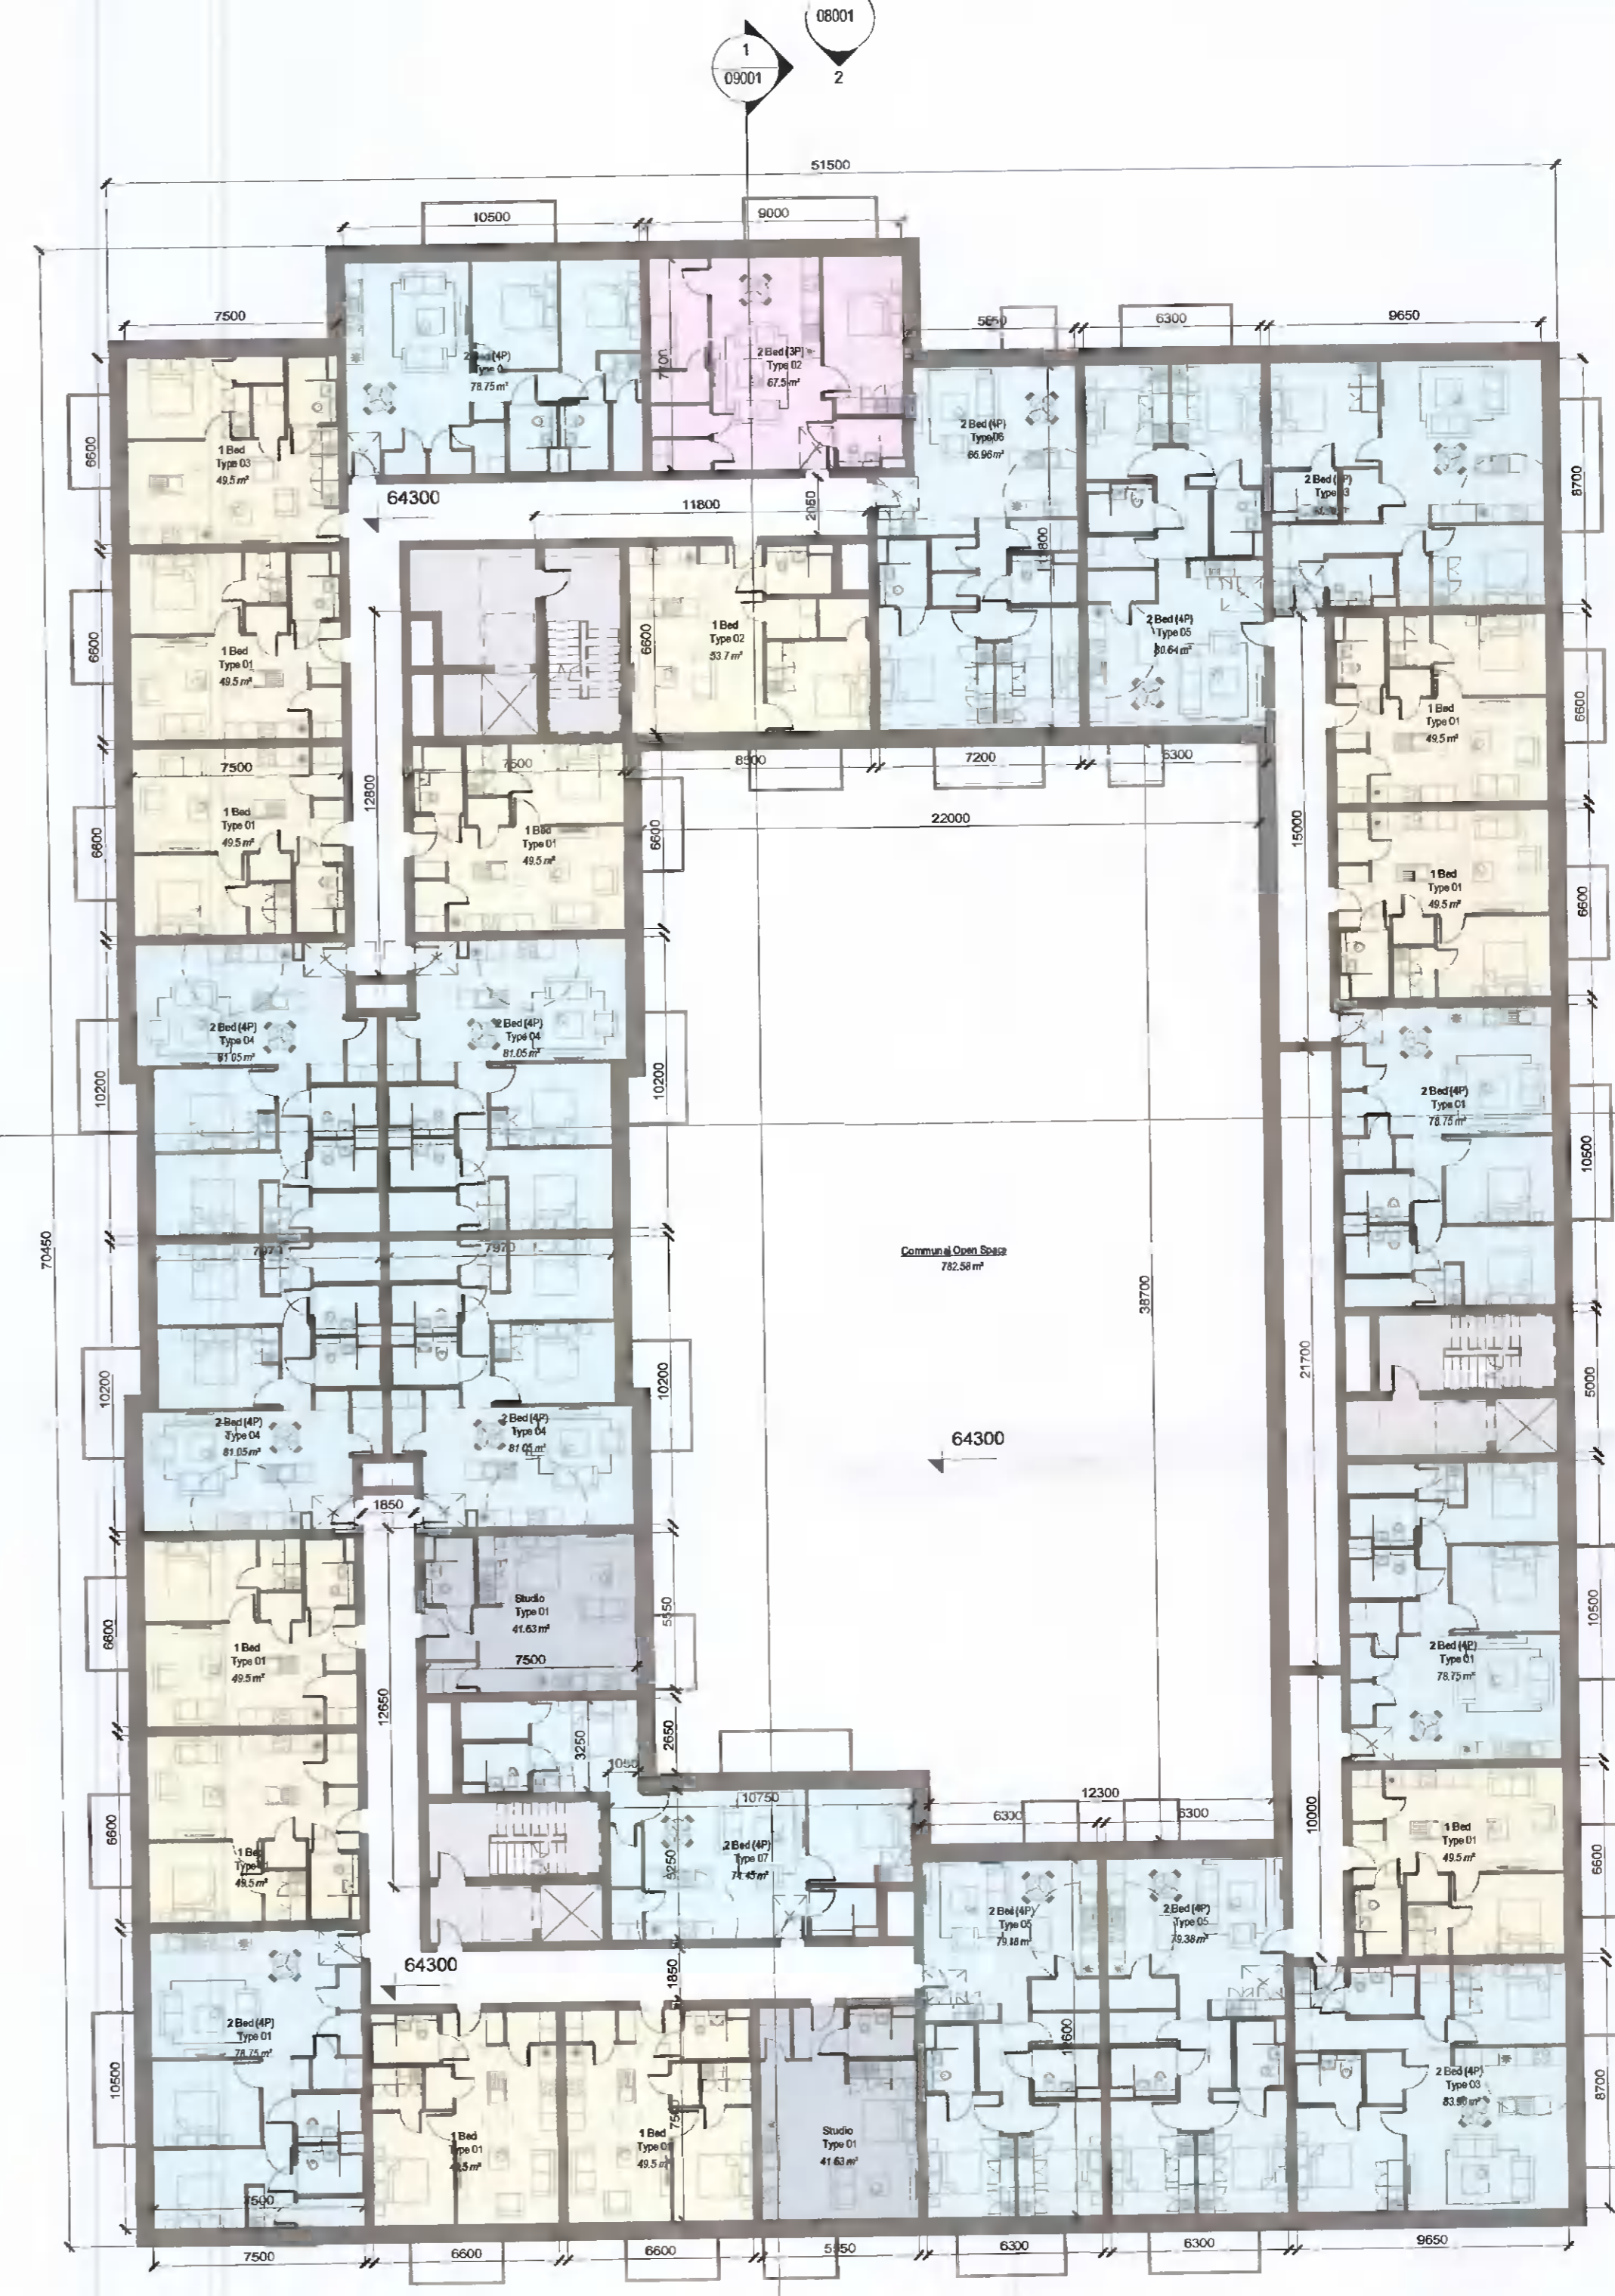


2 1st to 4th Floor Plan
Scale: 1 : 200

30 Units Typical Floor
 2 No Studio
 12 No 1-bed
 1 No 2-bed (3p)
 15 No 2-bed (4p)

REV	DATE	DESCRIPTION	BY
1	27/04/2022	Issued for Planning	RT

DO NOT SCALE [USE FIGURE DIMENSIONS ONLY] NOTIFY THE ARCHITECTS OF ANY DISCREPANCIES ON THE DRAWING PRIOR TO WORK PROCEEDING | THE DRAWINGS COPYRIGHT © MCKEILLY O'CONNELL ARCHITECTS

OUTLINE PLANNING

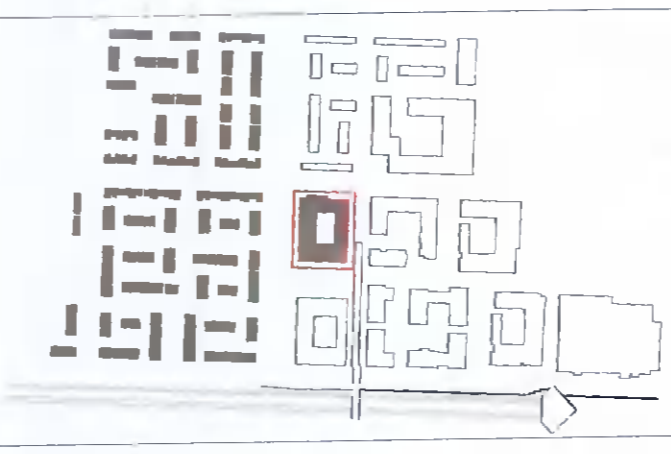

NORTH POINT
 ONLY FOR REFERENCE WITH PLAN DRAWING
 APPROVED BY
Sallen

Client: ADAMSTOWN STATION & BOULEVARD LTD
 Project: ADAMSTOWN BOULEVARD PHASE 1
 Title: Apartment Block - Ground & Typical Floor Plan
 Street No.: 1238-MDO-BLB-ZZ-DR-A-07001
 Sole as: As Indicated @ A1 Current Rev: 1 Project No.: 1238

MC CAULEY DAYE O'CONNELL
 ARCHITECTS
 11 Merrion Square, Dublin 2, Ireland
 Telephone: +353 (0)1 400 4171
 info@mdo.ie | www.mdo.ie