



1 5th Floor Plan
Scale: 1 : 200

12 Units Typical Floor
 1 No Studio
 6 No 1-bed
 1 No 2-bed (3p)
 4 No 2-bed (4p)




2 6th to 8th Floor Plan
Scale: 1 : 200

6 Units 6-8th Floor
 0 No Studio
 3 No 1-bed
 1 No 2-bed (3p)
 2 No 2-bed (4p)

REV	DATE	DESCRIPTION	BY
1	27/04/2022	Issued for Planning	RT

DO NOT SCALE [USE DIMENSIONS ONLY] NOTIFY THE ARCHITECT OF ANY DISCREPANCIES ON THE DRAWING PRIOR TO WORK PROCEEDING | THE DIMENSIONS COPYRIGHT OF MCDONNELL DAYE O'CONNELL ARCHITECTS

OUTLINE PLANNING

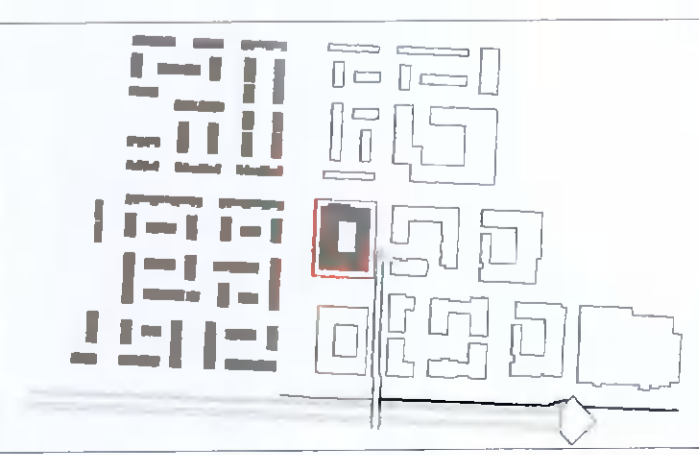

NORTH POINT
 ONLY FOR REFERENCE WITH PLANNING
 APPROVED BY
Sallen

Client: ADAMSTOWN STATION & BOULEVARD LTD
 Project: ADAMSTOWN BOULEVARD PHASE 1
 Title: Apartment Block - 5th-8th Floor Plan
 Sheet No.: **1238-MDO-BLB-ZZ-DR-A-07002**
 Scale as: As indicated @ A1 Current Rev: 1 Project No.: 1238

MC CAULEY DAYE O'CONNELL ARCHITECTS
 11 Merrion Square, Dublin 2, Ireland
 Telephone: +353 (0)1 400 4171
 info@mdo.ie | www.mdo.ie