

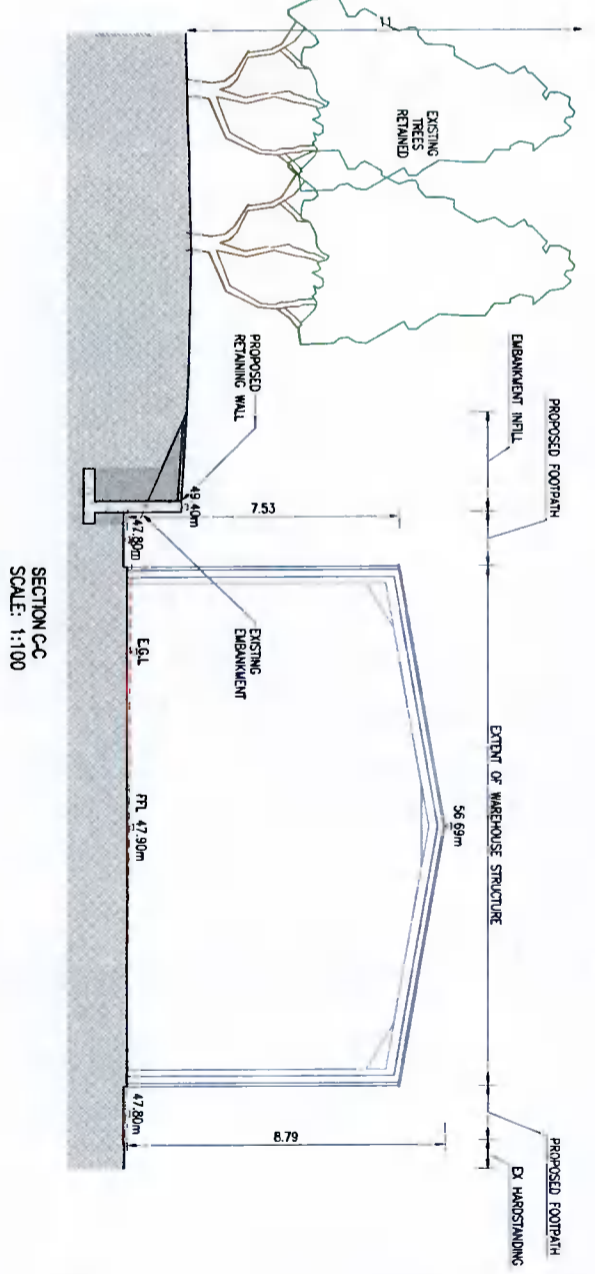


NOTES:
 1. FIGURED DIMENSIONS ONLY TO BE TAKEN FROM THIS DRAWING
 2. ALL LEVELS ARE IN METRES.

LEGEND:
 EXISTING GROUND LEVEL REMOVED

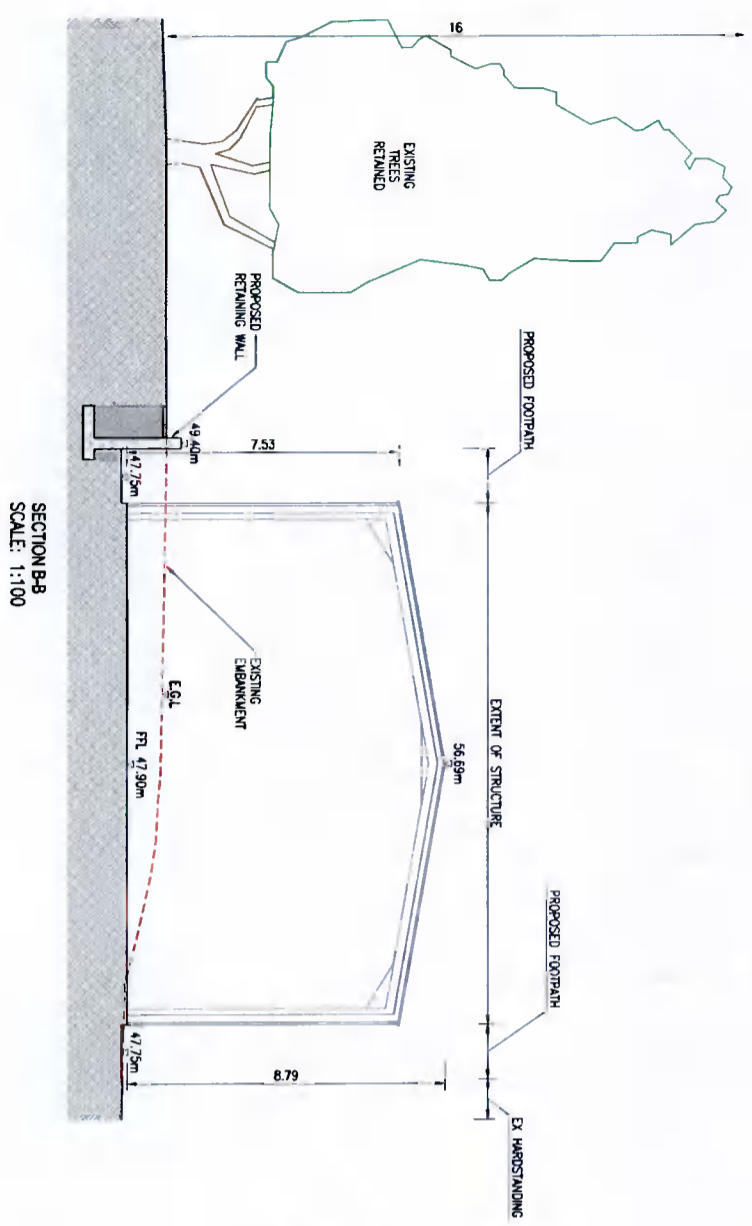

<p>CLIENT DIAGEO</p>	
<p>PROJECT BAILEY'S PLANT, NANGOR ROAD DUBLIN UPGRADE WORKS</p>	
<p>DRAWING TITLE PROPOSED FLAVOUR WAREHOUSE SITE SECTIONS</p>	
<p>STATUS PLANNING</p>	
<p>Date: 15.02.21 Scale: 1:100 Drawn: L.T. Date: 14 Page: 32 Project No: W3499 Dwg. No: W3499-1004 Rev: 01</p>	<p>BYRNELOOBY www.byrnelooby.com IRELAND UK UAE SAUDI ARABIA KSA</p>

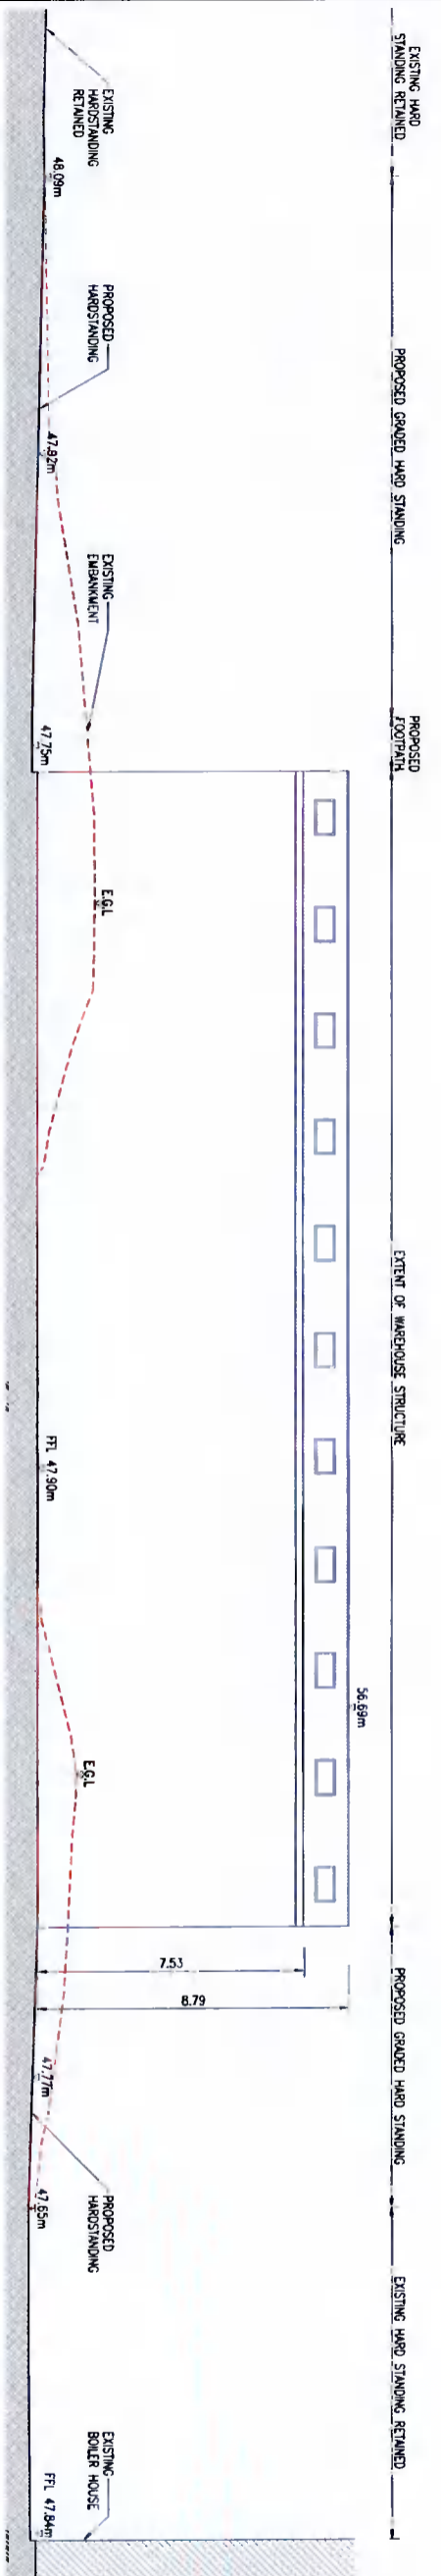


EAST ELEVATION
SCALE 1:100




WEST ELEVATION
SCALE 1:100


NOTE:
LEVEL ACCESS PROVIDED
AT ALL DOOR LOCATIONS

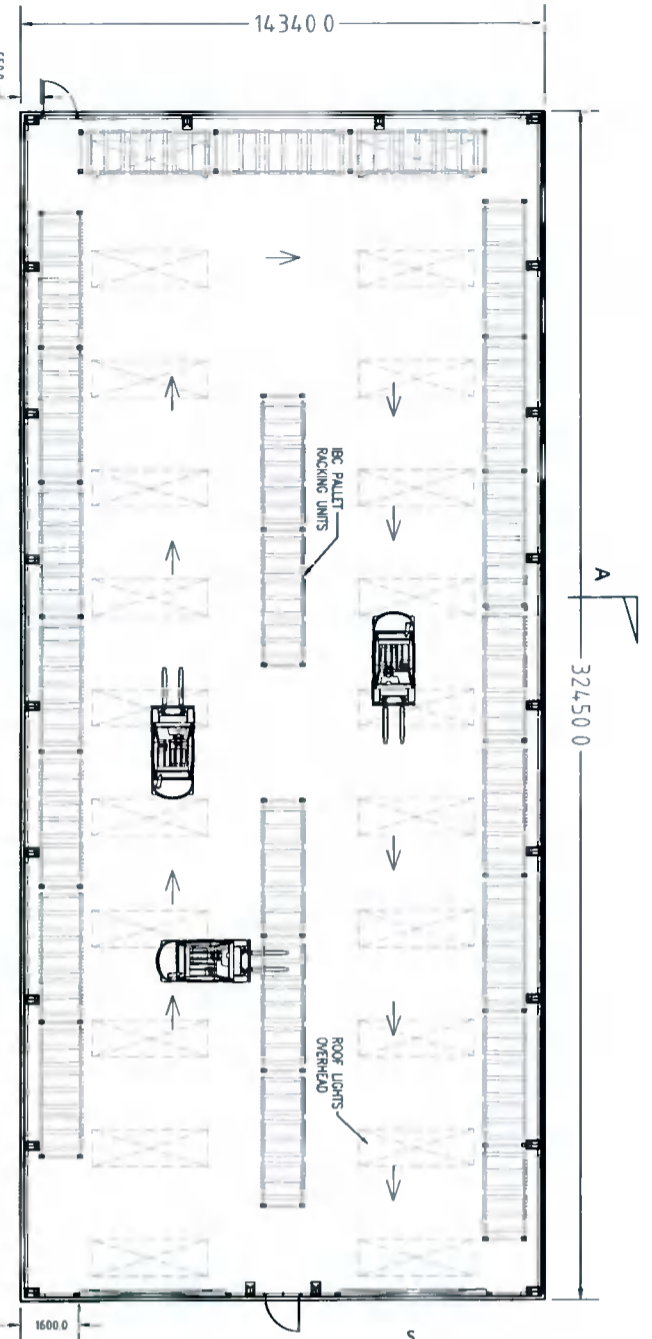

PLAN
SCALE 1:100

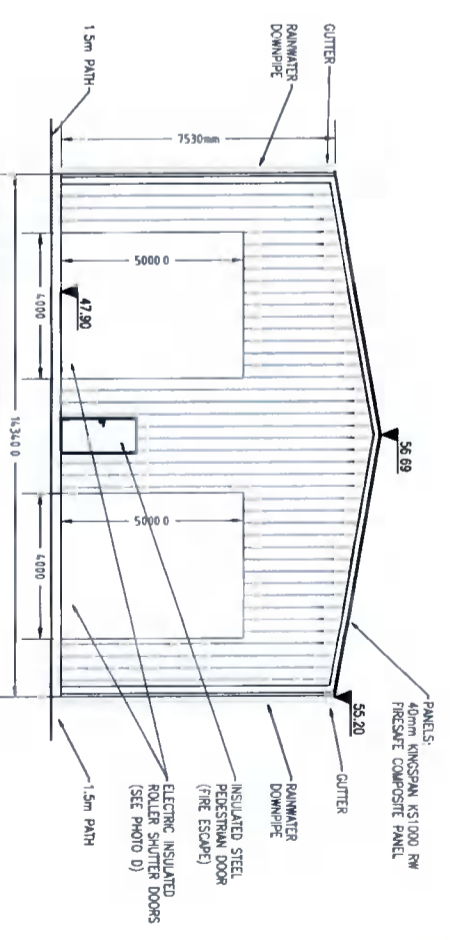

NORTH ELEVATION
SCALE 1:100

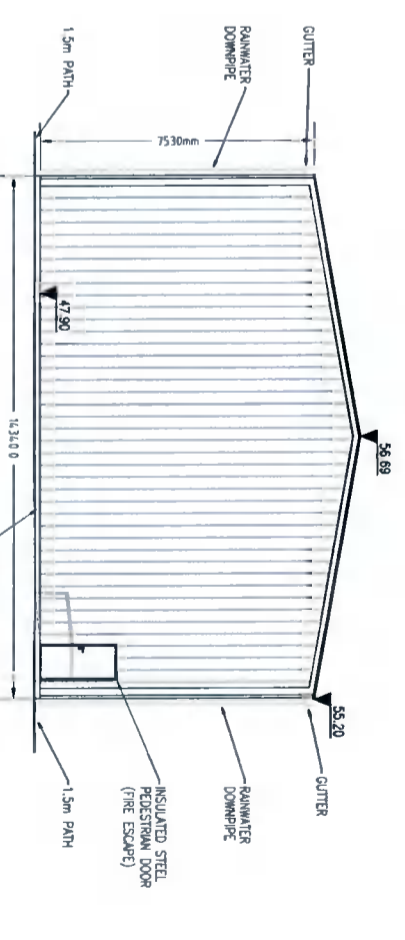

SOUTH ELEVATION
SCALE 1:100



PHOTO A



PHOTO B



PHOTO C



PHOTO D

TYPICAL FINISHES


- NOTES:**
- SEE DRAWING W34599-1008 FOR SECTION A-A
 - BUILDING PORTAL FRAME: GALVANISED STEEL FORMED FROM SEISMIC TRUSS SHOT BLASTED & PRIMED WITH GREY OXIDE
 - FLOOR: REINFORCED CONCRETE GROUND BEARING SLAB PLACED ON STONE SLAB BASE FOUNDED ON GOOD BEARING SOIL FORMATION.

Rev	Date	Description	By	CHK	APP
1					
2					
3					
4					
5					
6					
7					
8					
9					
10					


BYRNELOOBY
www.byrnelooby.com
IRELAND | UK | UAE | BAHRAIN | KSA

DIAGEO
BAILEY'S PLANT, NANGOR ROAD
DUBLIN UPGRADE WORKS
PROPOSED FLAVOUR WAREHOUSE
PLAN AND ELEVATIONS


STATUS	PLANNING
Date: 15.10.21	Scale: AS SHOWN
Project No: W34599	Drawn: LT
Client: W34599-1005	Check: UN
	Appr: SC
	Rev: 01

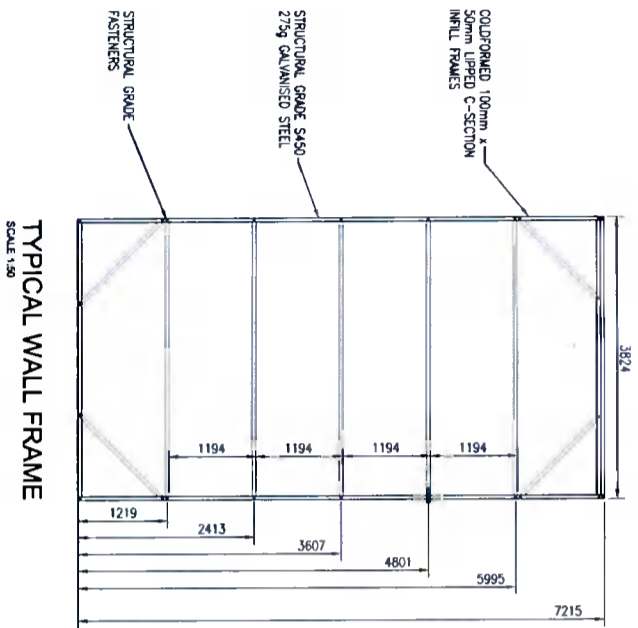

TYPICAL WALL FRAME
SCALE 1:50

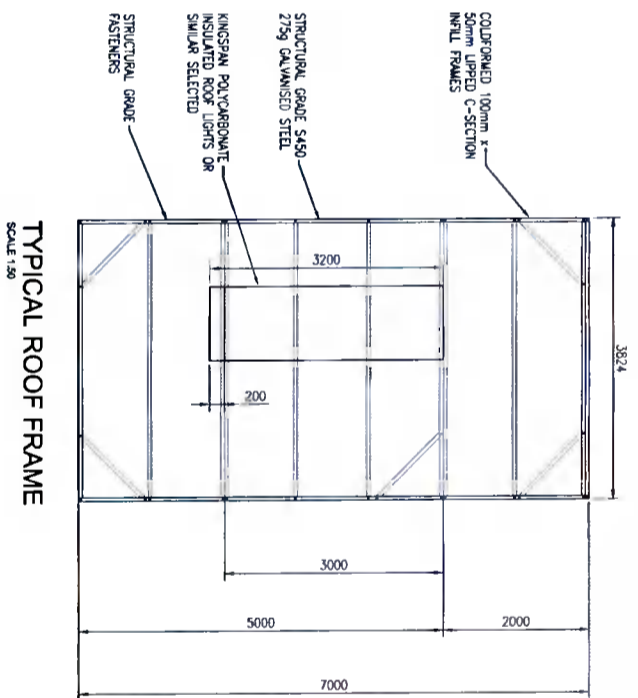

TYPICAL ROOF FRAME
SCALE 1:50

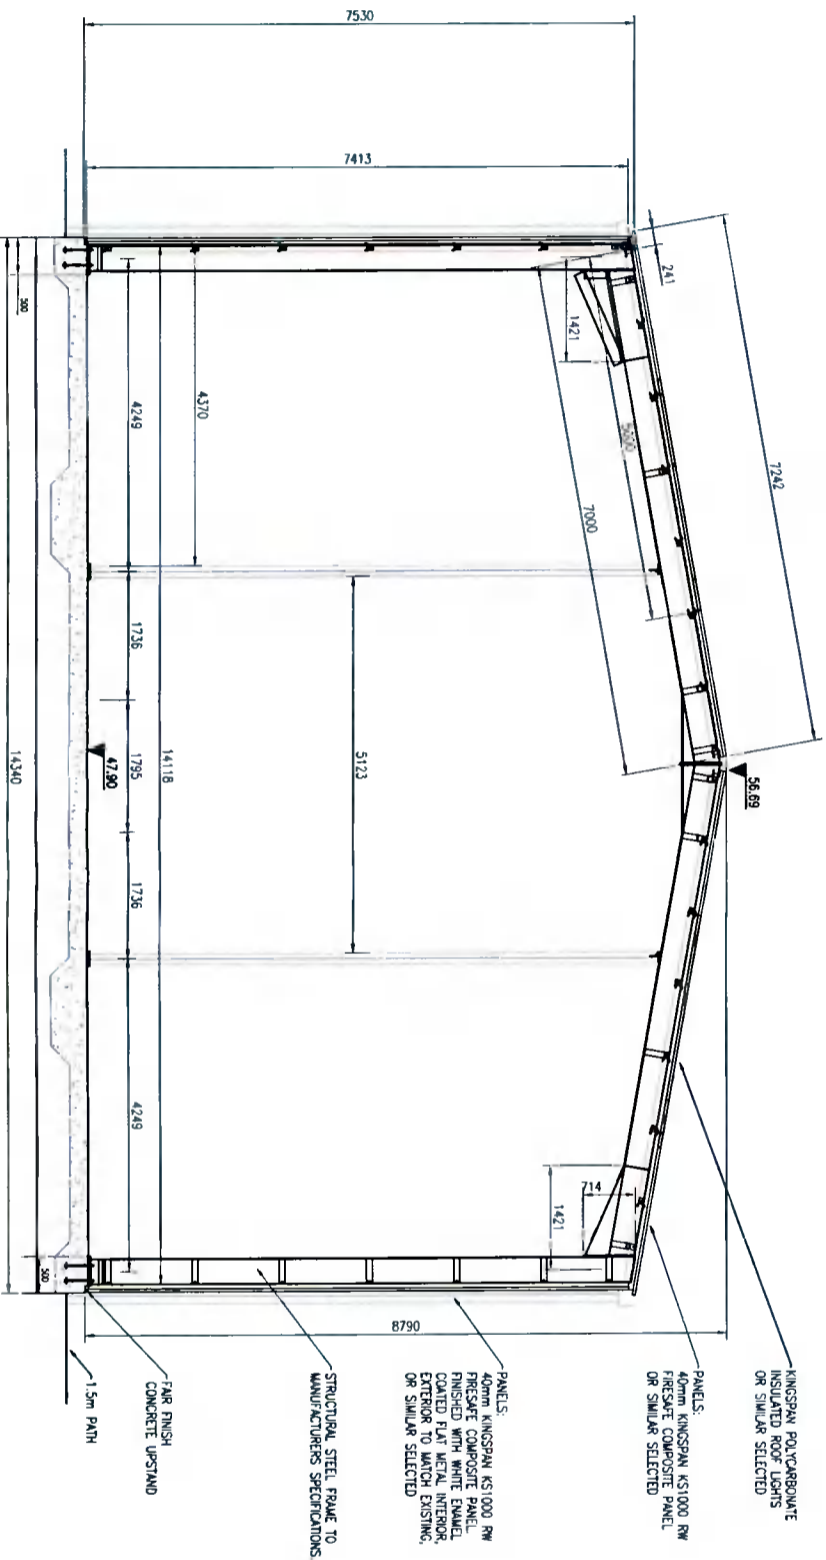

SECTION A-A
SCALE 1:50

- NOTES:**
1. BUILDING PORTAL FRAME: COLD-FORMED, HIGH TENSILE & GALVANISED STRUCTURAL STEEL SECTIONS, SPOT BUSHED & FINISHED WITH GREY OXIDE.
 2. FLOOR: REINFORCED CONCRETE GROUND BEARING SLAB PLACED ON STONE SLAB BASE, FOUNDED ON GOOD BEARING SOIL FORMATION.

Rev	Date	Description	By	Chk	App
01	15.02.21	ISSUE FOR PLANNING	UT	SM	SM
02	03.03.21	ISSUE FOR PLANNING	UT	SM	SM

BYRNELOOBY
www.byrnelooby.com

IRELAND | UK | UAE | SAUDI ARABIA | KSA

DIAGEO

PROJECT: BAILEYS PLANT, MANCOUR ROAD
DUBLIN UPGRADE WORKS


DRAWING TITLE: PROPOSED FLAVOUR WAREHOUSE
SECTION A-A & PURLIN DETAILS

STATUS: PLANNING

Date: 15.02.21	Scale: AS SHOWN	Drawn: UT	Chk: SM	App: SM
Project No: W3499	Dwg. No: W3499-1006	Page: 01		



EXISTING SITE FINISHES - FLAVOUR WAREHOUSE
SCALE: 1:200

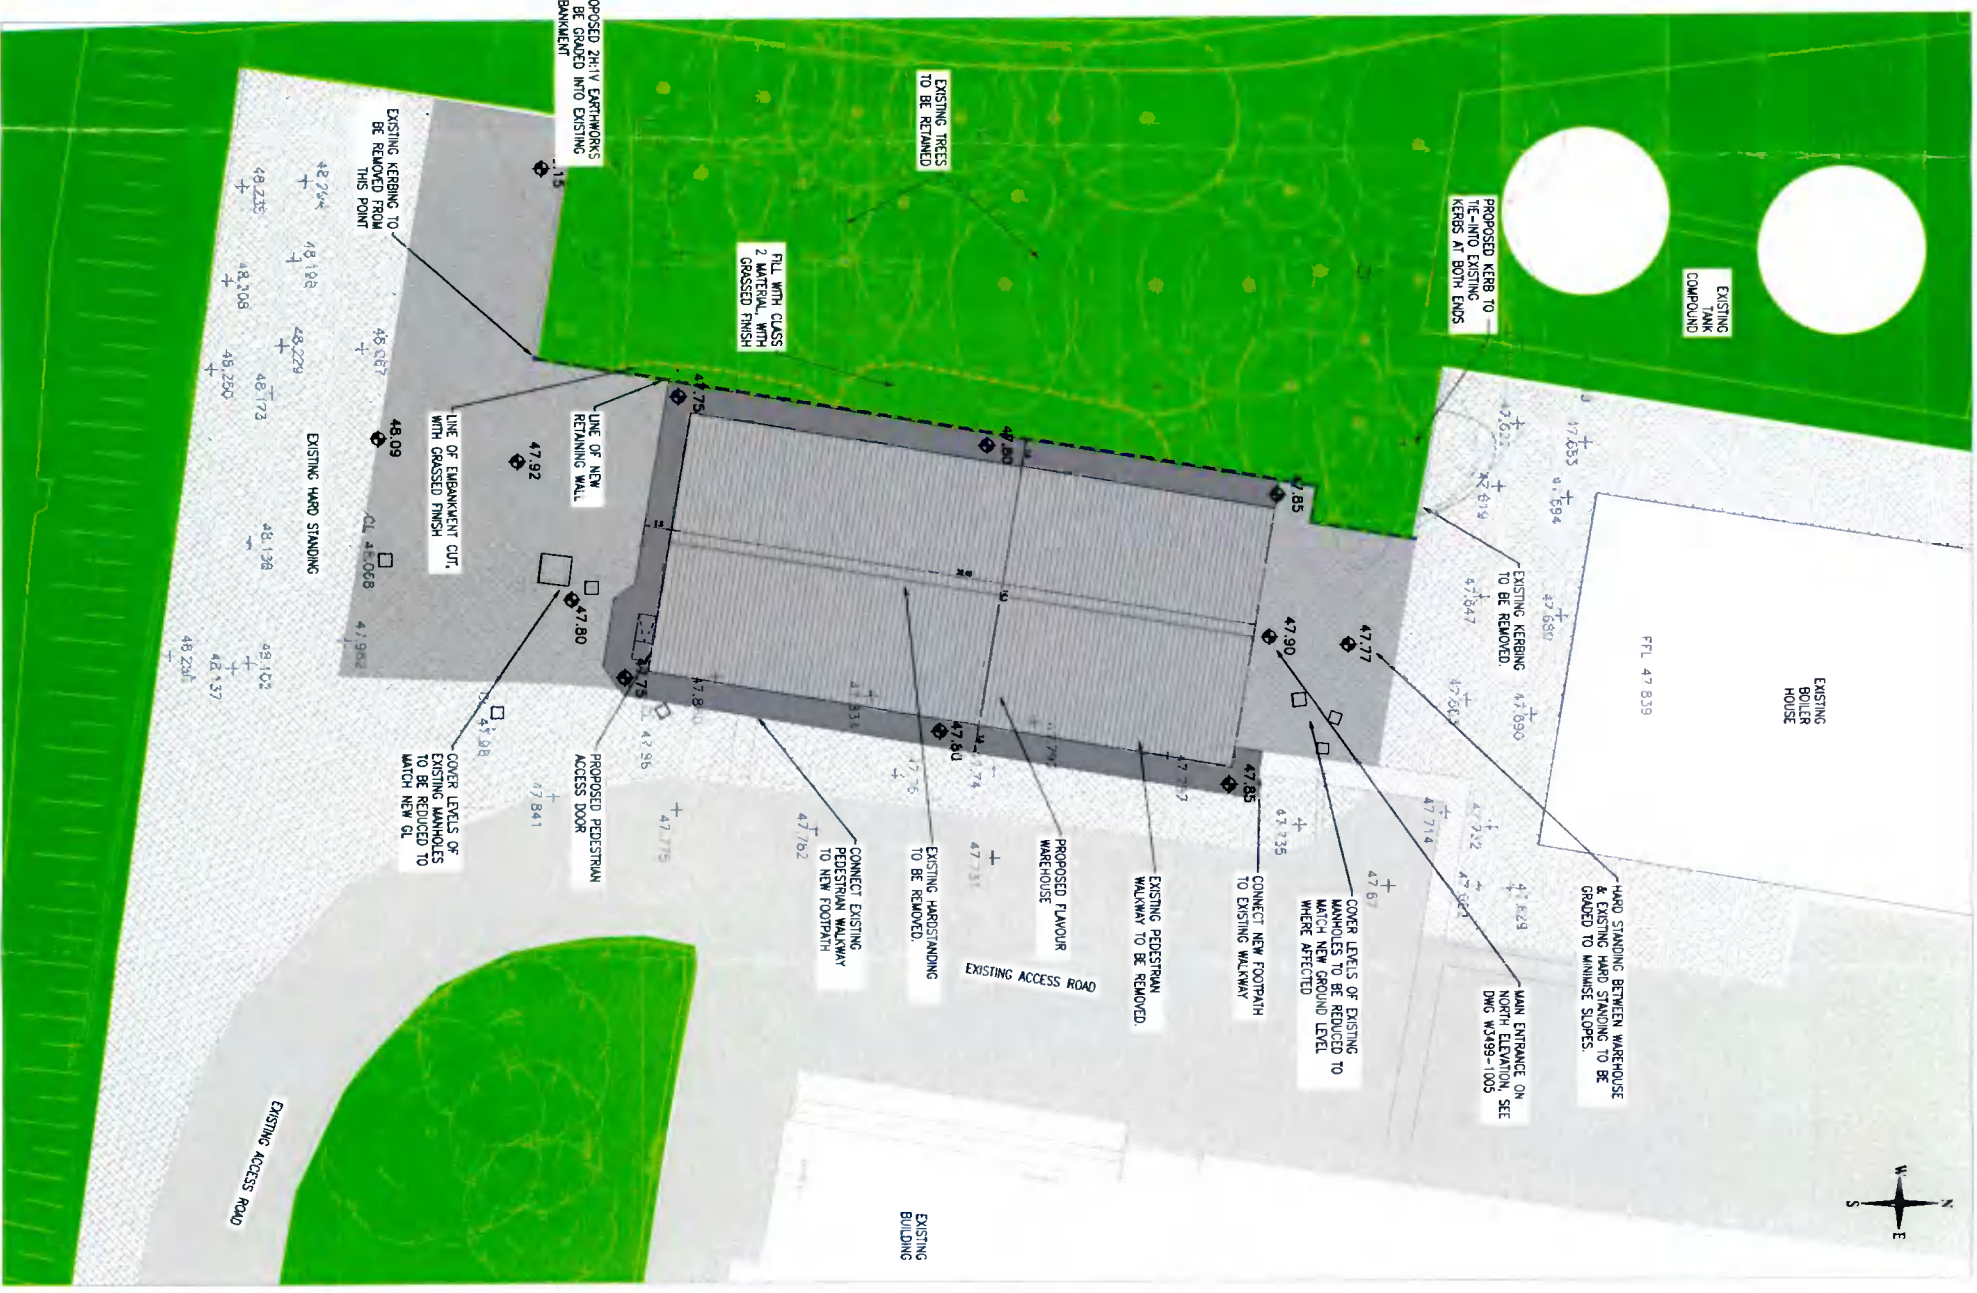

PROPOSED SITE FINISHES - FLAVOUR WAREHOUSE
SCALE: 1:200

NOTES:
1. FIGURED DIMENSIONS ONLY TO BE TAKEN FROM THIS DRAWING.
2. ALL LEVELS ARE IN METRES.

LEGEND

- EXISTING ACCESS ROAD
- EXISTING HARDSTANDING
- EXISTING BUILDING
- EXISTING GREEN AREA
- EXISTING TREE
- EXISTING WALKWAY
- PROPOSED FOOTPATH
- PROPOSED HARDSTANDING
- PROPOSED RETAINING WALL
- LINE OF EX. EMBANKMENT CUT/FILL
- EXISTING LEVELS
- PROPOSED LEVELS

No	Date	Description	By	CHK	APP
01	15/02/21	ISSUE FOR PERMITS	UT	UT	UT
02	18/02/21	ISSUE FOR PERMITS	UT	UT	UT
03	01/03/21	ISSUE FOR PERMITS	UT	UT	UT
04	01/03/21	ISSUE FOR PERMITS	UT	UT	UT

BYRNE LOOBY
www.byrnelooby.com
IRELAND | UK | UAE | SAUDI ARABIA | KSA


DIAGEO

PROJECT
BAILEY'S PLANT, NANGOR ROAD
DUBLIN UPGRADE WORKS


PROPOSED TITLE
PROPOSED FLAVOUR WAREHOUSE
EXISTING & PROPOSED SITE FINISHES

STATS

Date:	15/02/21	Scale:	1:200	Drawn:	UT	Chk:	UT	App:	UT
Project No.:	W3499	Dwg No.:	W3499-1007	Sheet:					02

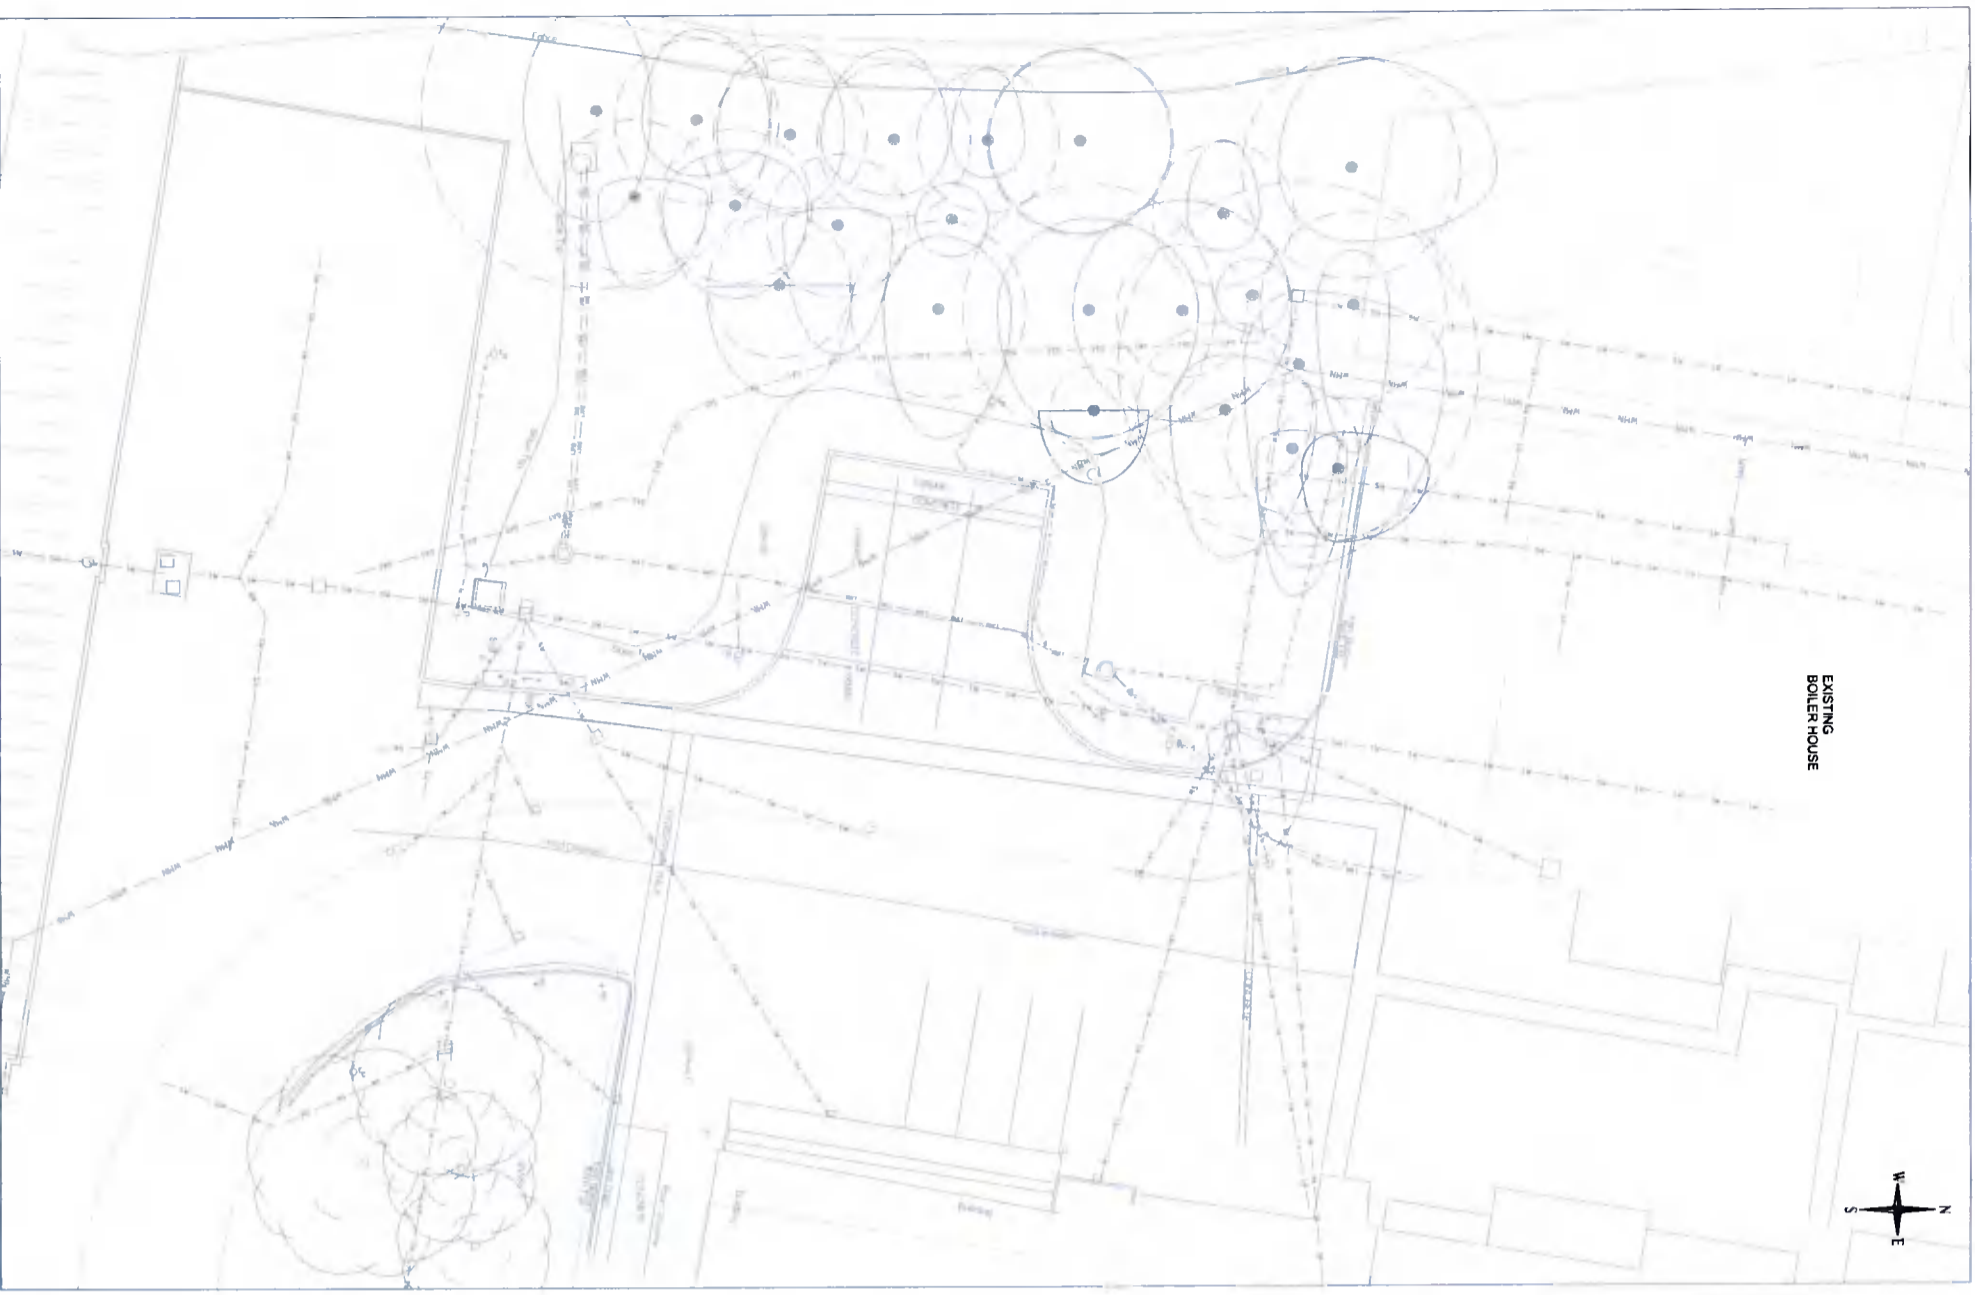

EXISTING UTILITIES LAYOUT PLAN - FLAVOUR WAREHOUSE
SCALE 1:300

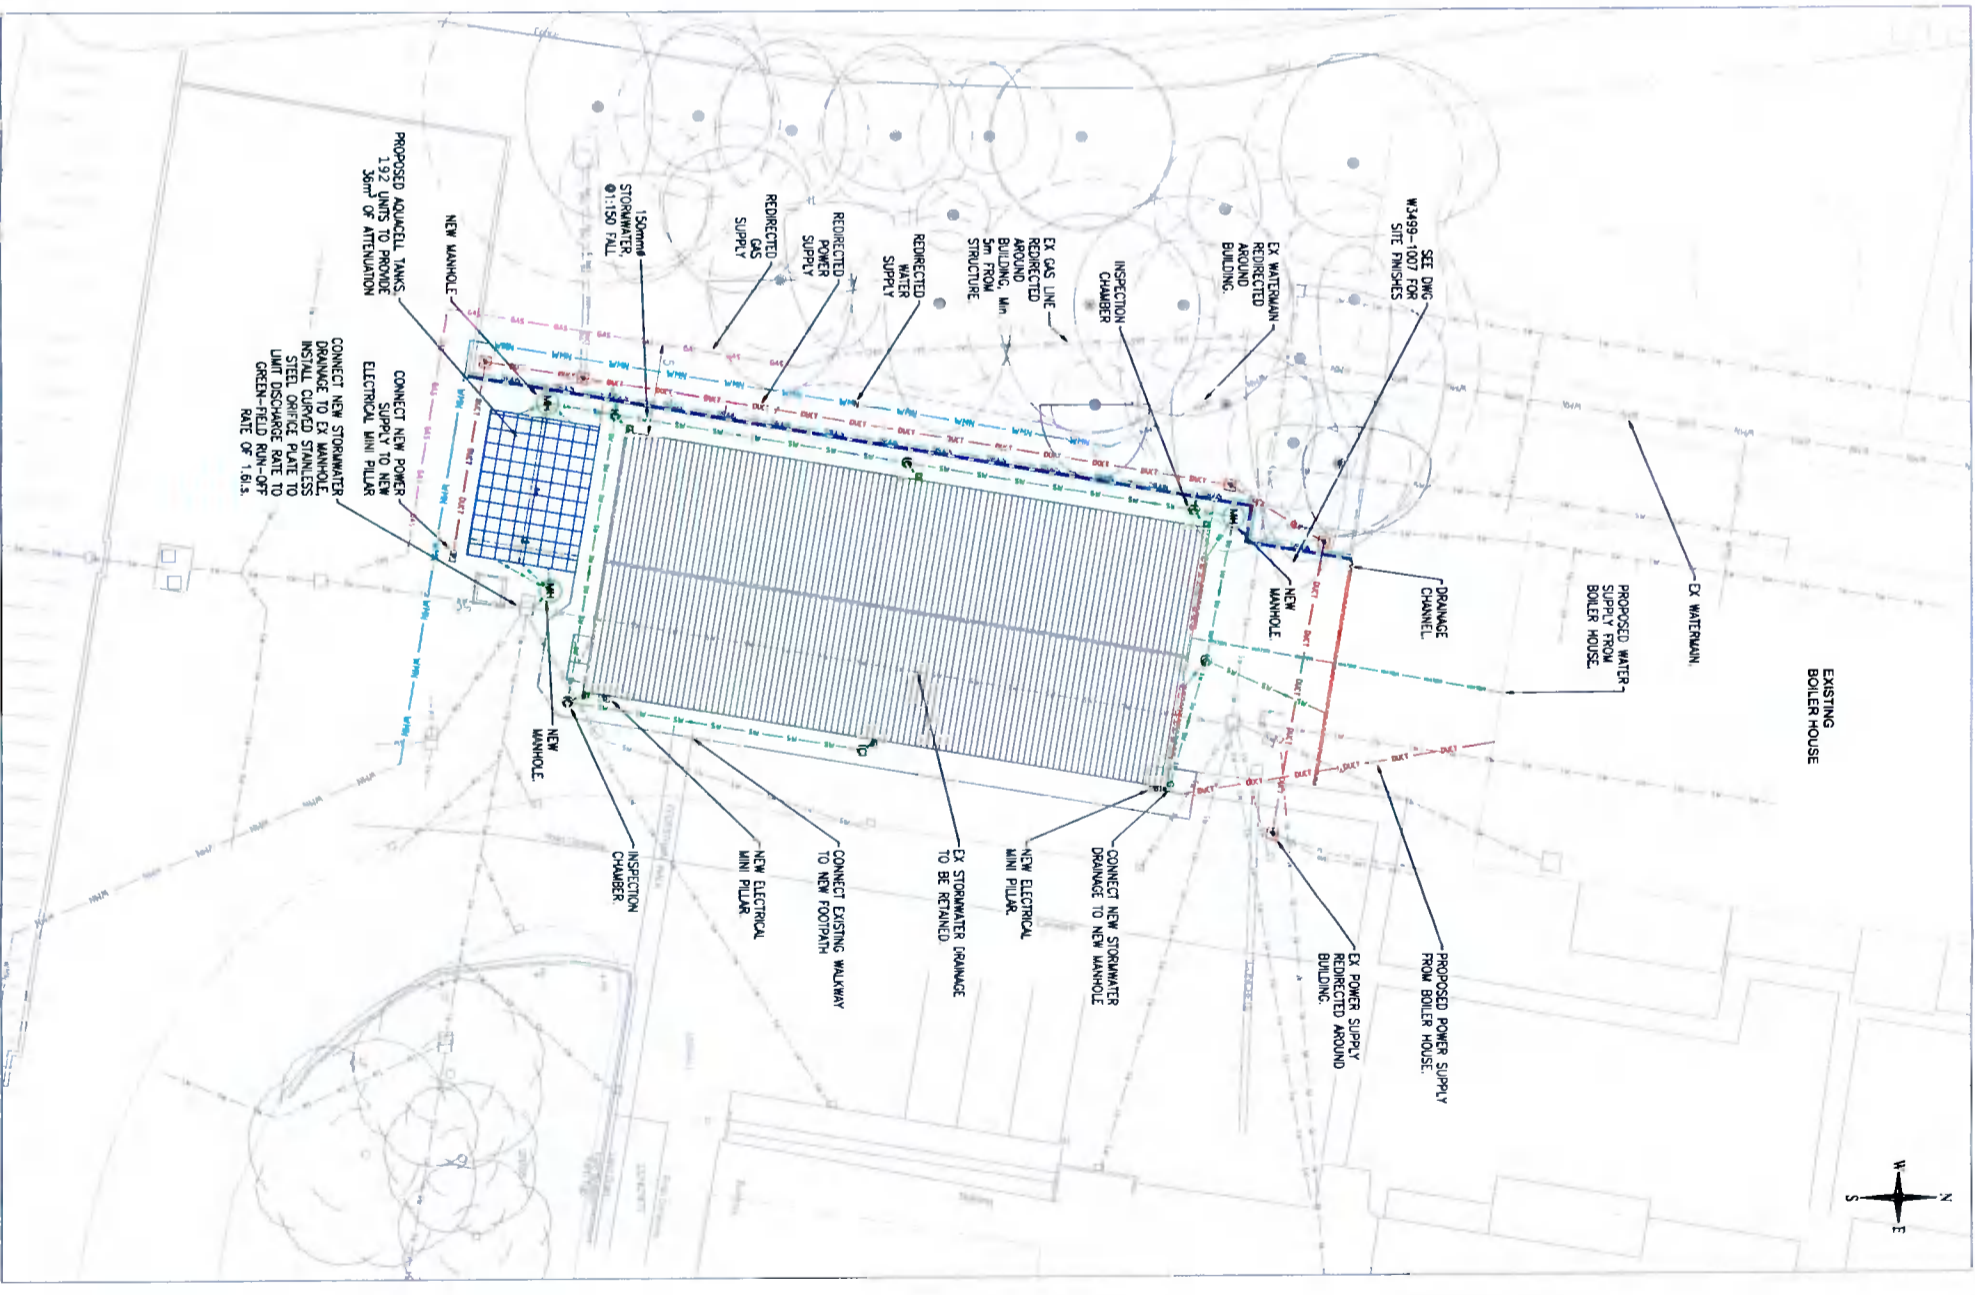

PROPOSED UTILITIES LAYOUT PLAN - FLAVOUR WAREHOUSE
SCALE 1:300

NOTES:
1. FIGURED DIMENSIONS ONLY TO BE TAKEN FROM THIS DRAWING
2. ALL LEVELS ARE IN METRES

LEGEND:

- EXISTING WATERMAIN
- EXISTING STORMWATER
- EXISTING GAS
- EXISTING LIGHTING
- EXISTING ELECTRICAL DUCT
- PROPOSED WATER SUPPLY
- PROPOSED STORMWATER
- PROPOSED WATERMAIN
- PROPOSED GAS
- PROPOSED ELECTRICAL DUCT
- PROPOSED FRENCH DRAIN
- PROPOSED RETAINING WALL
- LINE OF EMBANKMENT CUT/FILL
- PROPOSED GULLY
- DRAINAGE CHANNEL AND ROLLER DOOR
- PROPOSED ELECTRICAL MINI PILLAR
- PROPOSED MANHOLE
- ATTENUATION UNITS
- INSPECTION CHAMBER

Rev	Date	Description	By	Chk	App
1		ISSUE FOR PERMITS	UT	SM	SM
2		ISSUE FOR CONSTRUCTION	UT	SM	SM
3		ISSUE FOR AS-BUILT	UT	SM	SM

BYRNELOOBY
www.byrnelooby.com
IRELAND | UK | UAE | SAUDI ARABIA | KSA

DIAGEO
PROJECT: BAILEYS PLANT, NANGOR ROAD
DUBLIN UPGRADE WORKS

DRAWING TITLE: PROPOSED FLAVOUR WAREHOUSE EXISTING & PROPOSED UTILITIES LAYOUT


STATUS	PLANNING
Date: 13.03.21	Scale: AS SHOWN
Project No: W3499	Dwg. No: W3499-1008
Sheet No: 02	Appr. No: 02



NOTES:

- 1 BUILDING PORTAL FRAME: GALVANISED STEEL SECTIONS TRUSS SHOT BLENDED & PRIMED WITH GREY OXIDE.
- 2 FLOOR: REINFORCED CONCRETE GROUND BEARING SLAB PLACED ON STONE SLAB BASE FOUNDED ON GOOD BEARING SOIL FORMATION.
- 3 DRAINAGE CHANNEL SECTIONS TO COLLECT ANY SPILLAGES & DRAIN INTO STORAGE BUND TO BE PUMPED OUT AS REQUIRED & LIQUID TREATED IN A RESPONSIBLE MANNER.

LEGEND:
 PROPOSED INTERNAL DRAINAGE TO BUND
 PROPOSED WATER SUPPLY

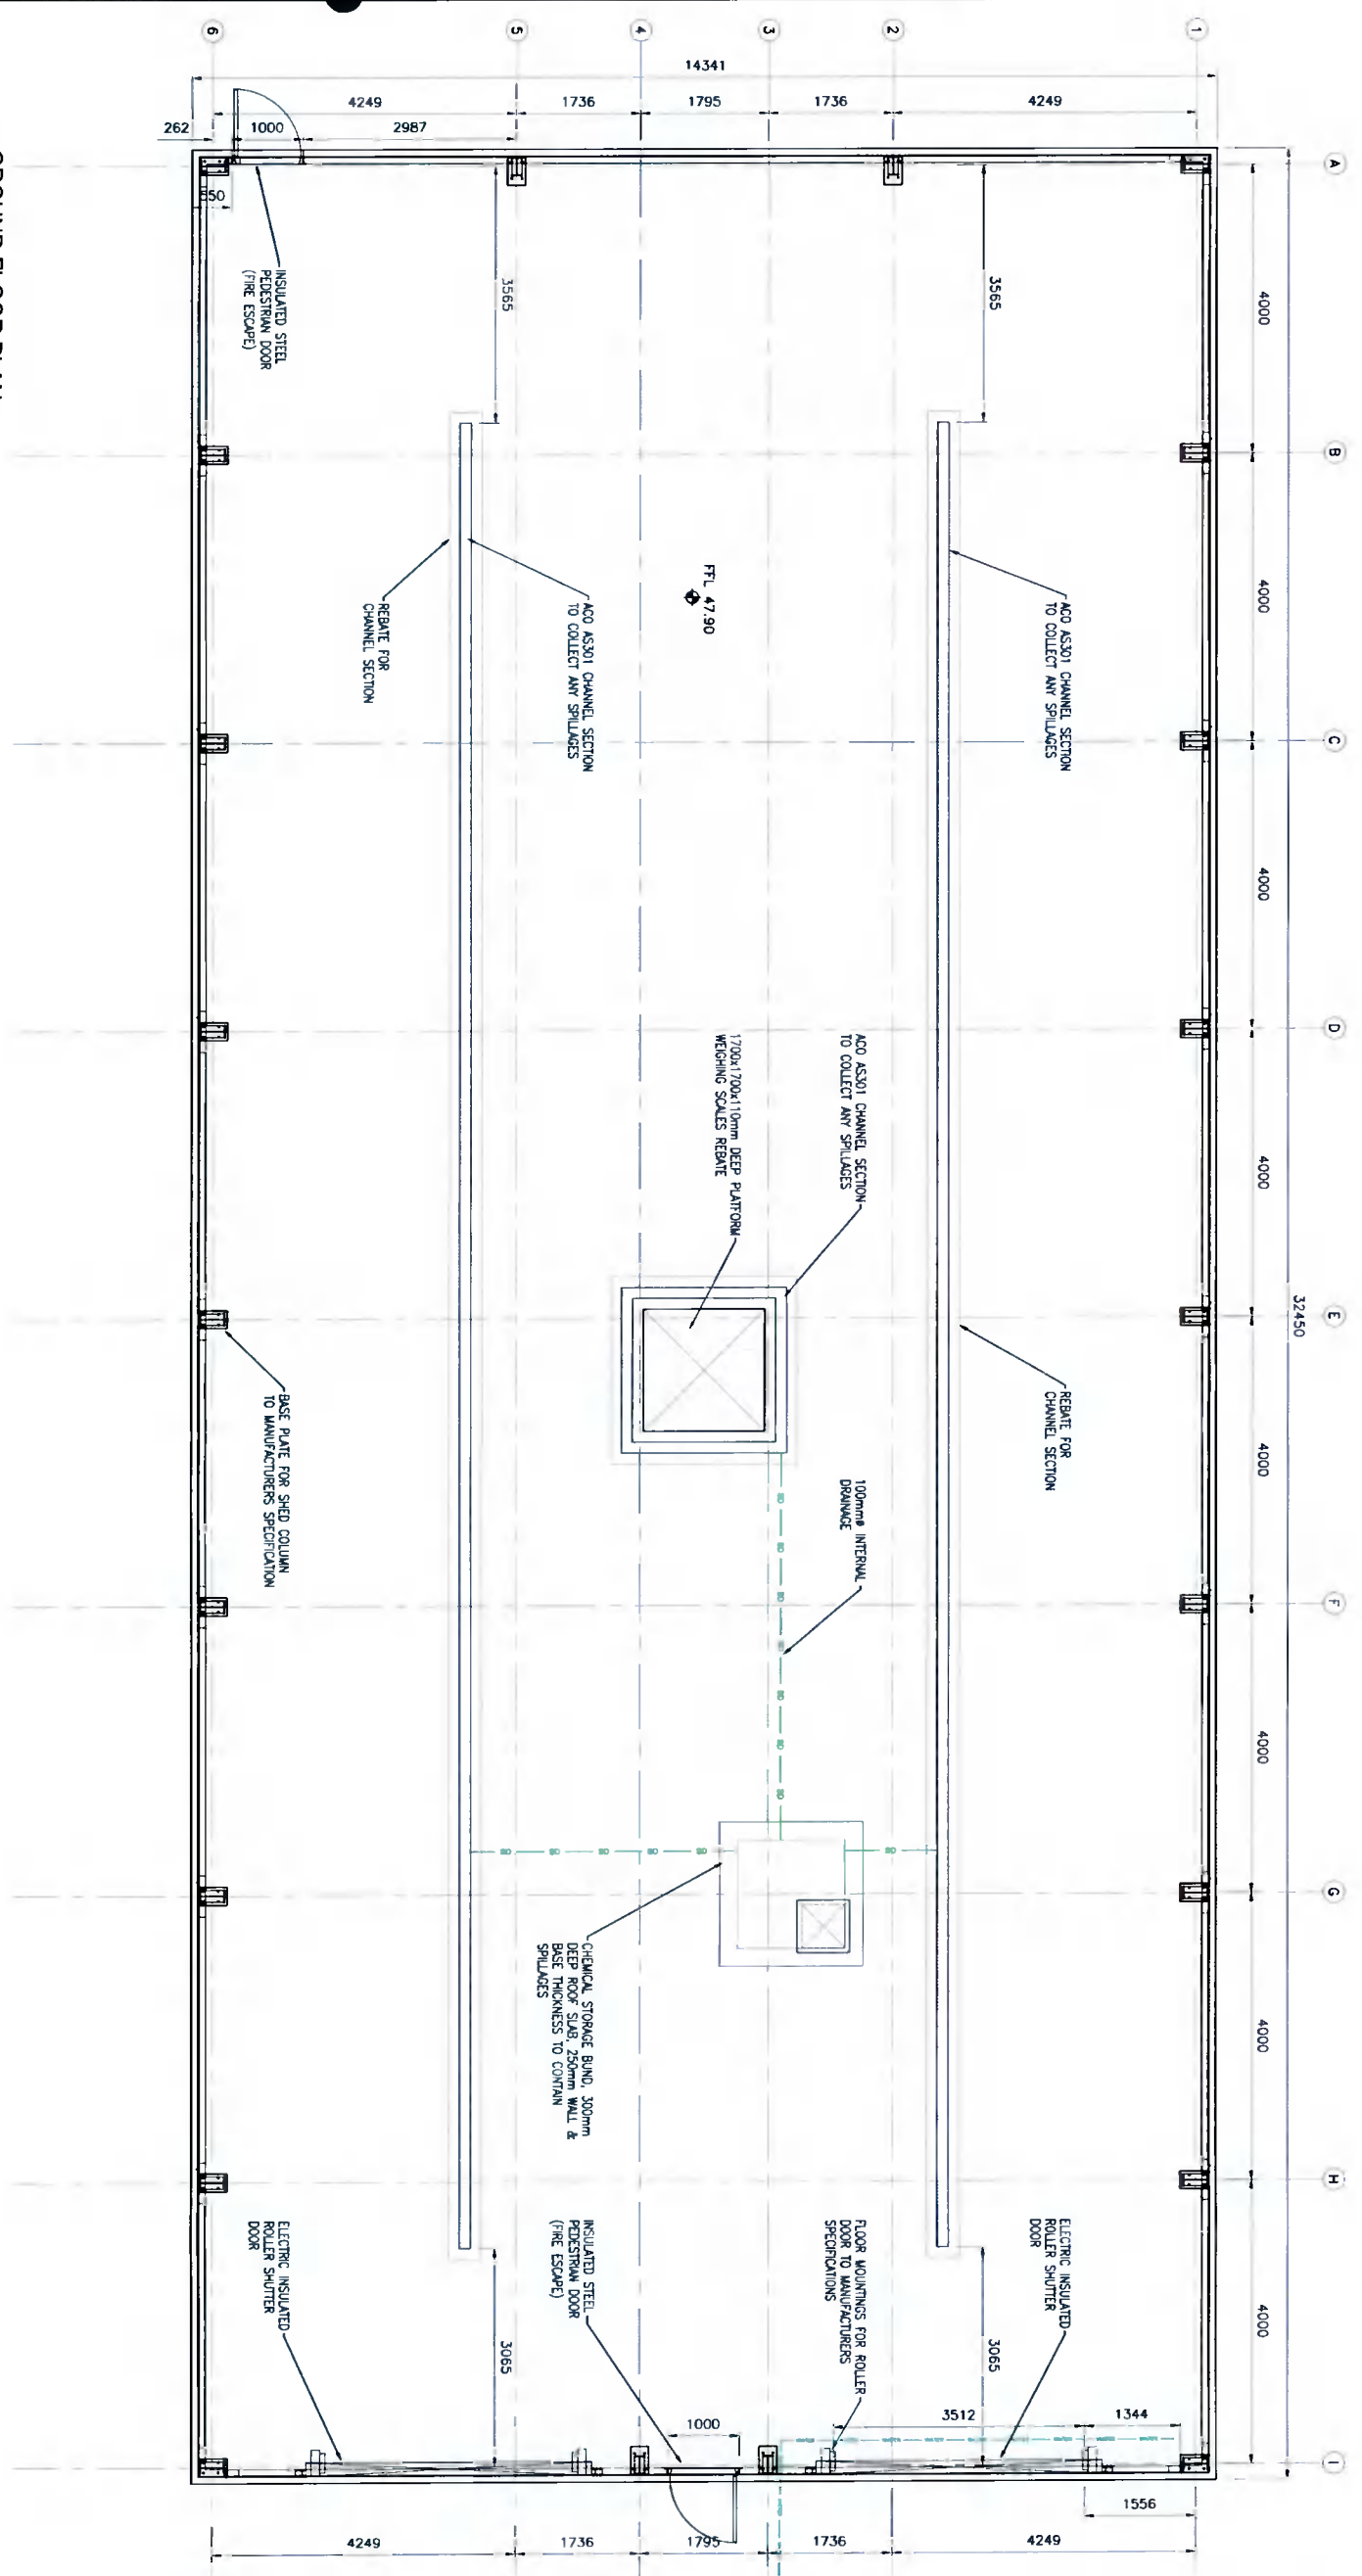

GROUND FLOOR PLAN

<p>BYRNELOOBY www.ByrneLooby.com</p> <p>IRELAND UK UAE SAUDI ARABIA KSA</p>	
<p>DIAGEO</p>	
<p>PROJECT: BAILEYS PLANT, NANGOR ROAD, DUBLIN UPGRADE WORKS</p>	
<p>DRAWING TITLE: PROPOSED FLAVOUR WAREHOUSE INTERNAL DRAINAGE LAYOUT</p>	
<p>STATUS: PLANNING</p>	
<p>Date: 15.10.21 Project No: W34599</p>	<p>Scale: 1:50 Drawn: L1 Checked: L1 Approved: 01</p>