




ALL DIMENSIONS TO BE CHECKED ON SITE
 NO DIMENSIONS TO BE SCALED FROM THIS DRAWING
 DRAWING IS TO BE READ IN CONJUNCTION WITH RELEVANT CONSULTANTS DRAWINGS

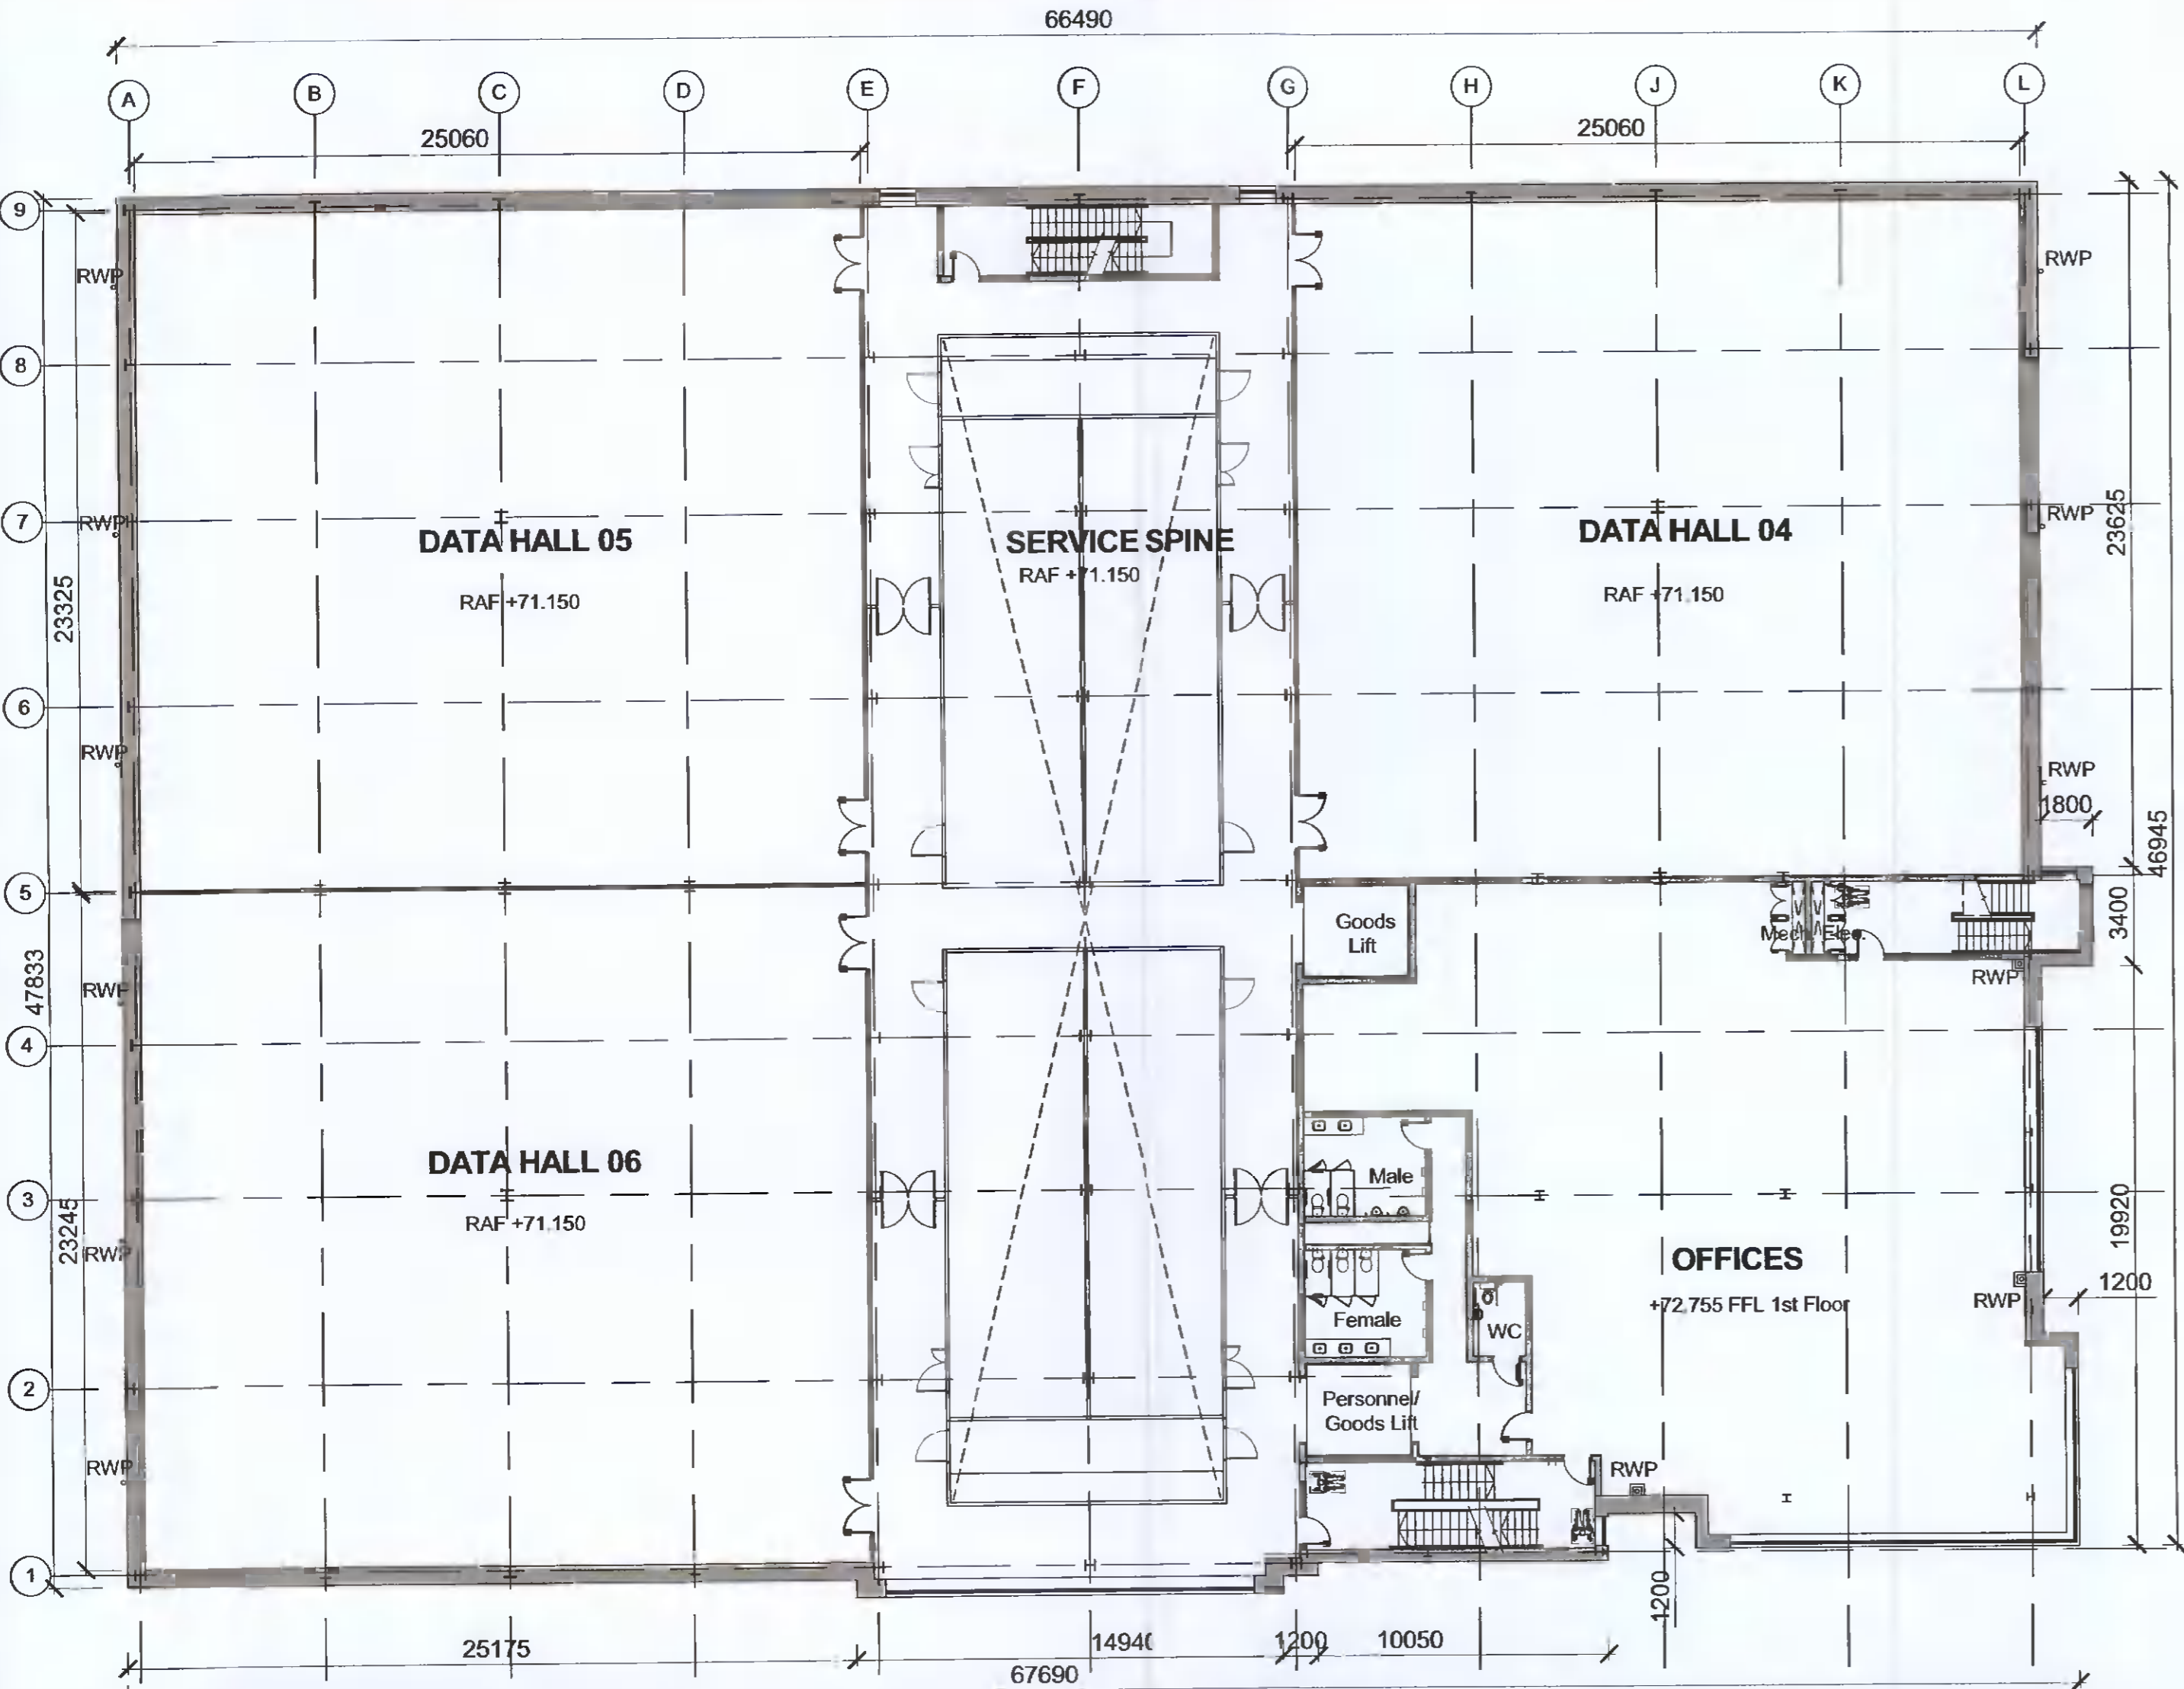

PERMITTED FIRST FLOOR,
 UNDER REF. SD18A/0323
 NO CHANGE TO THIS APPLICATION
 SCALE 1:200 @A1

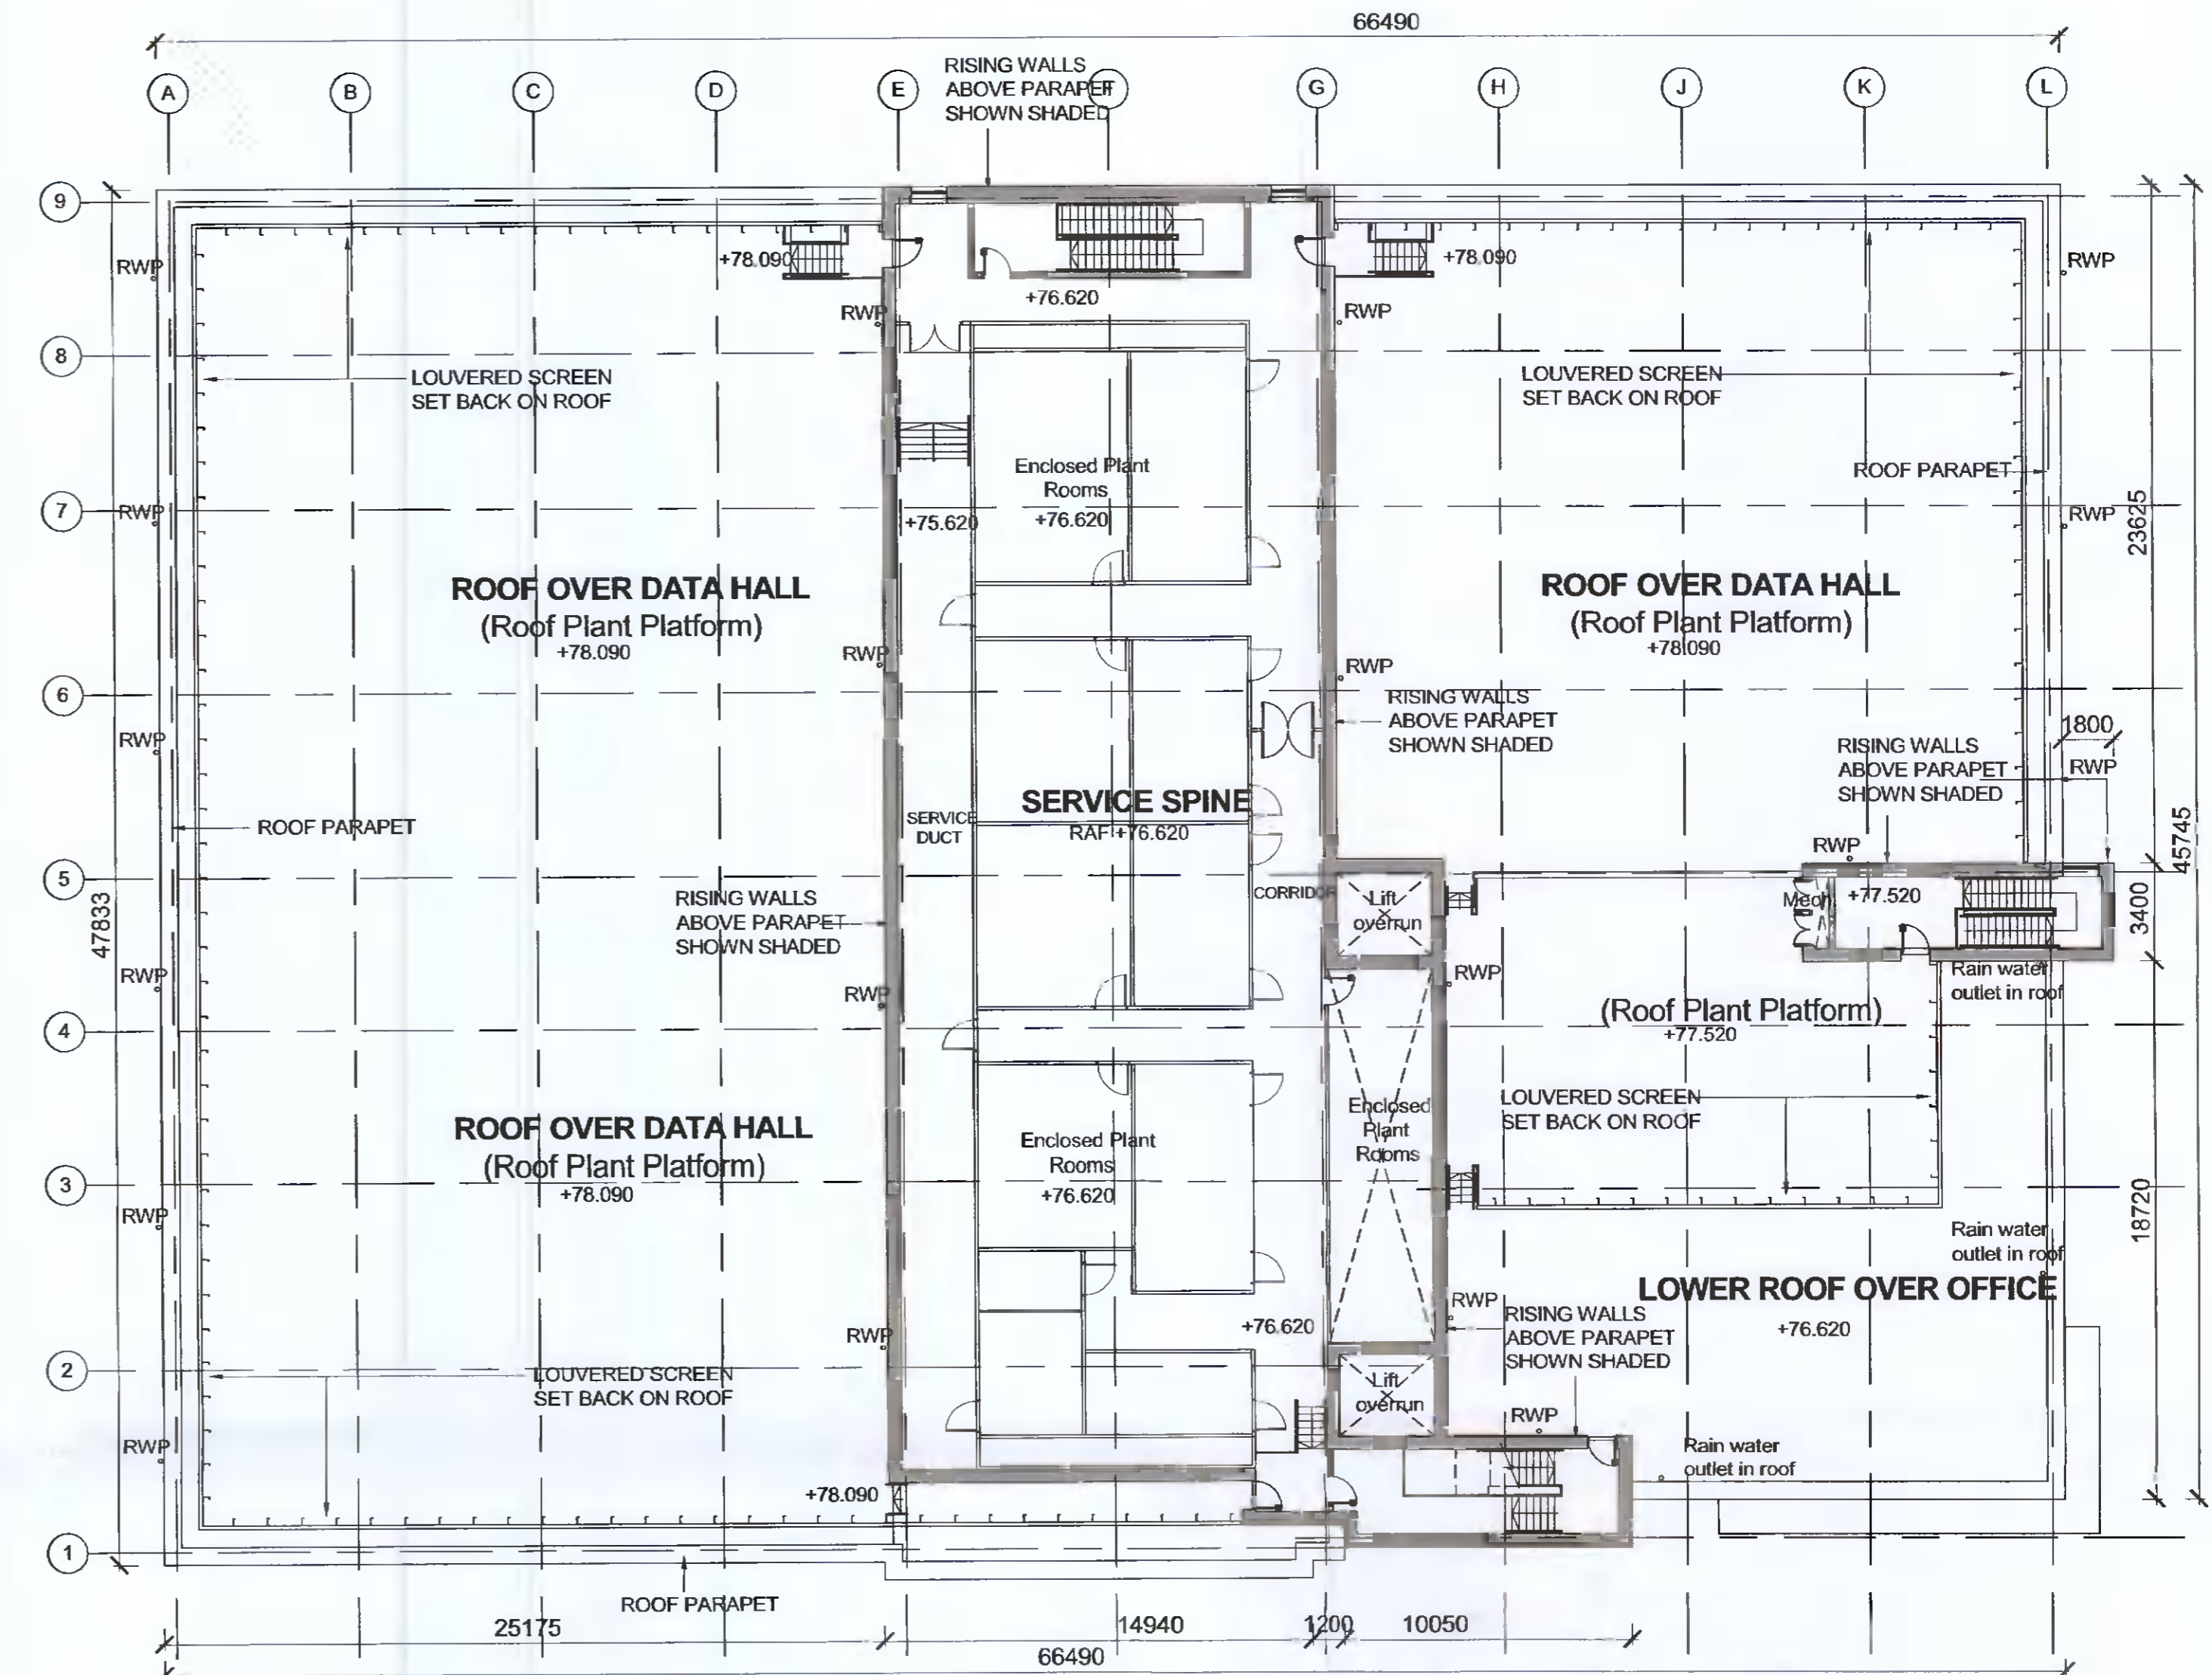

PERMITTED PART ROOF PLAN / SECOND FLOOR SERVICE SPINE,
 UNDER REF. SD18A/0323
 NO CHANGE TO THIS APPLICATION
 SCALE 1:200 @A1

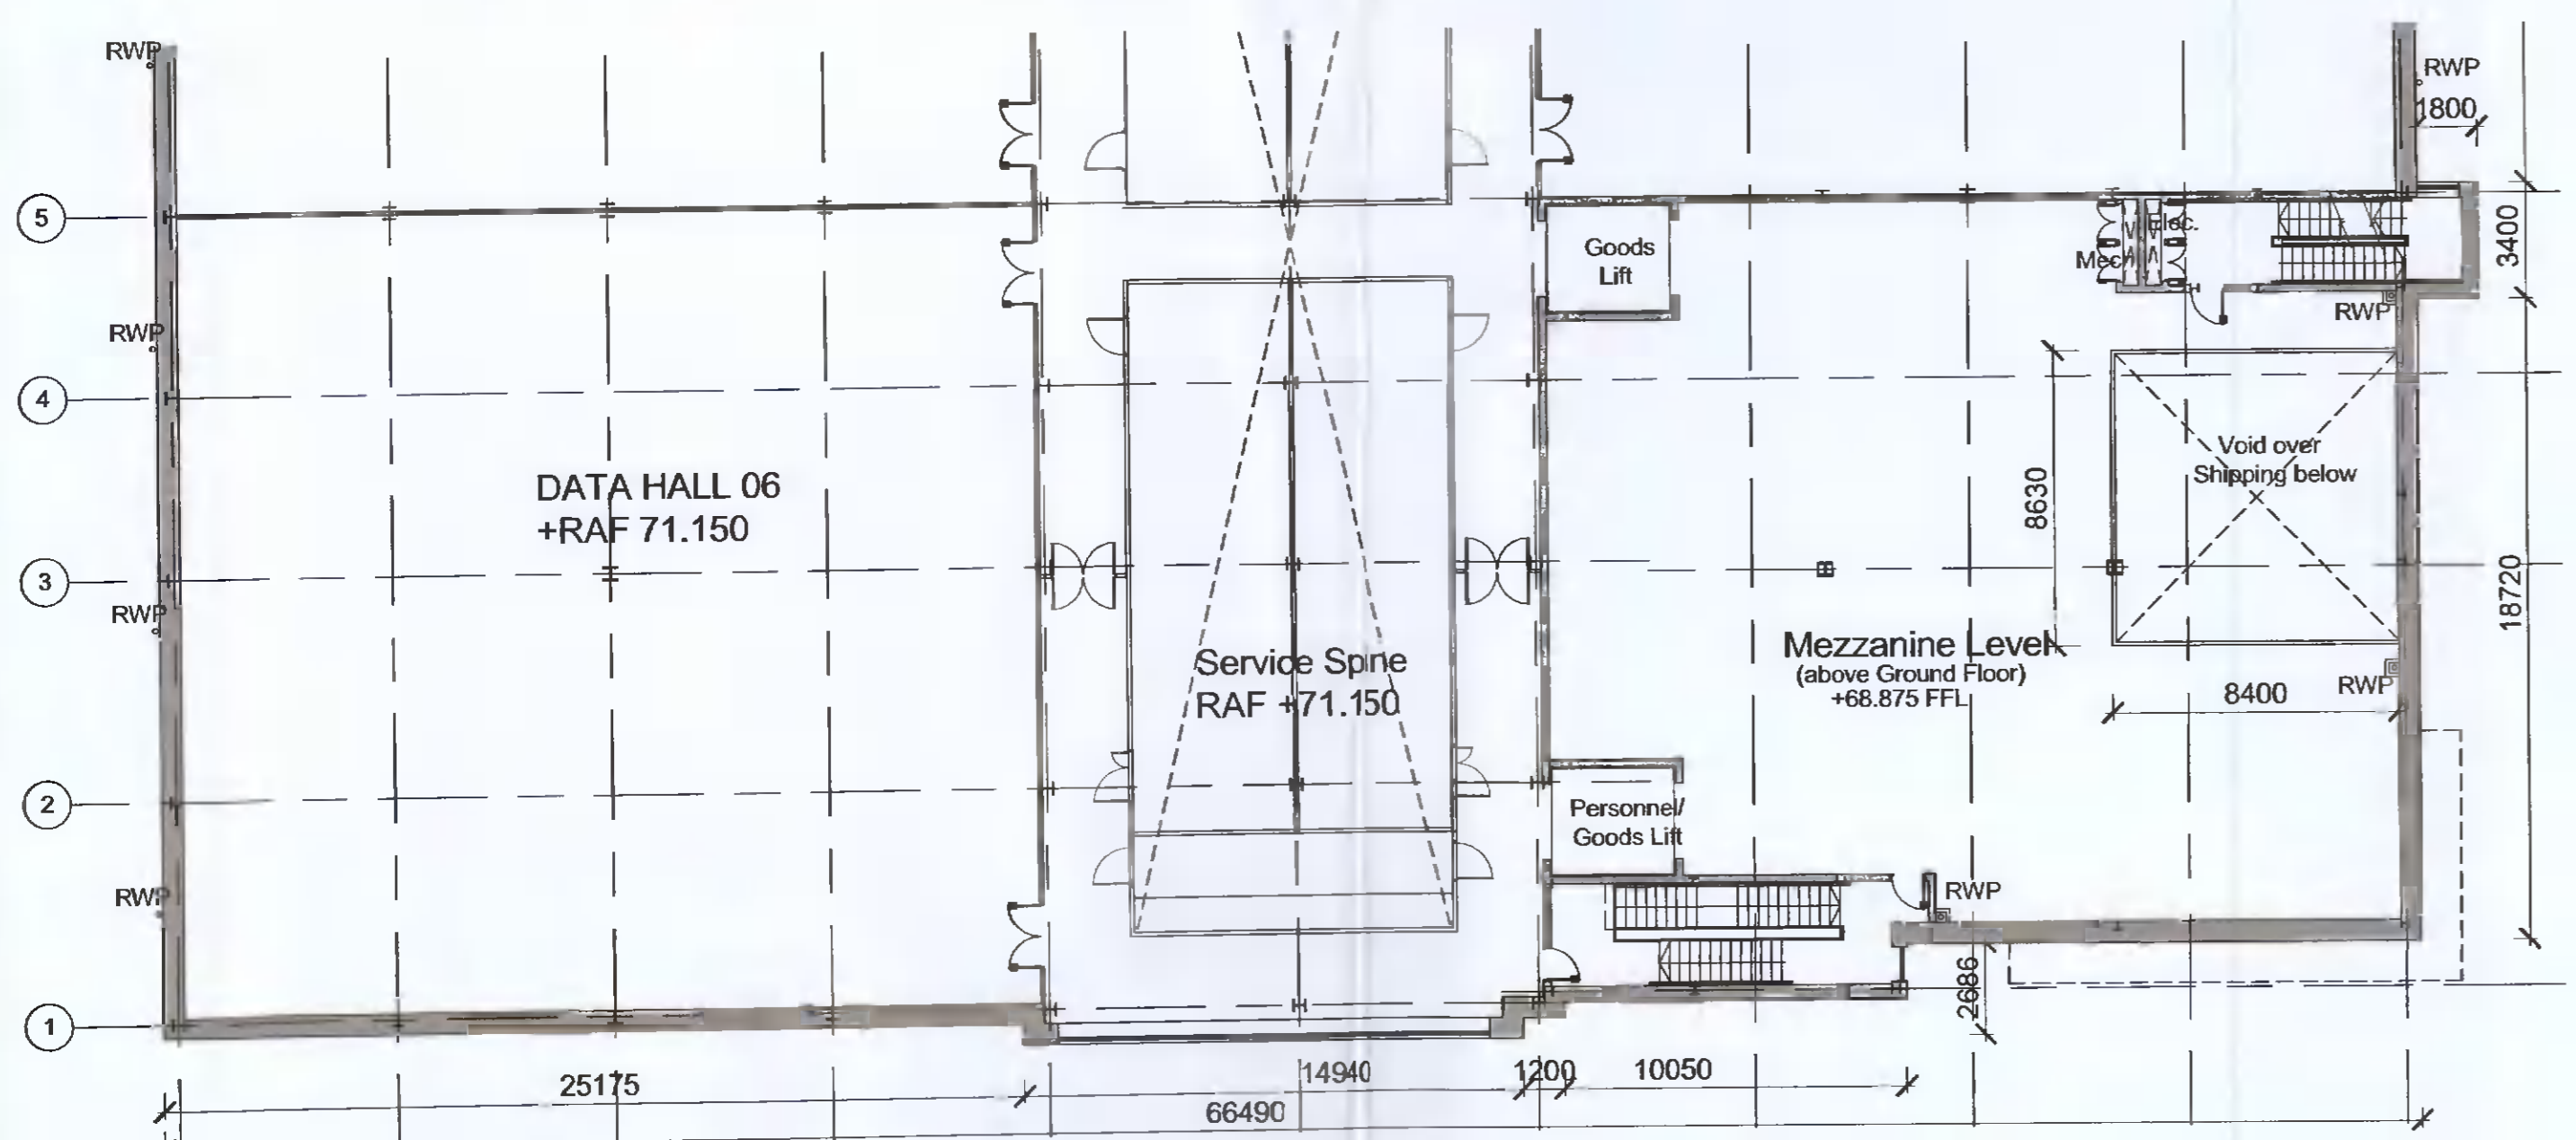

PERMITTED PART PLAN OF MEZZANINE FLOOR ABOVE
 GROUND FLOOR OFFICE UNDER REF. SD18A/0323,
 NO CHANGE TO THIS APPLICATION
 SCALE 1:200 @A1

REV	DATE	DESCRIPTION	CHK	DRN
C2	2022 04 28	ISSUED FOR PLANNING	ALL	SF
C1	2022 03 23	ISSUED FOR PLANNING APPROVAL	ALL	SF

STATUS CODE DESCRIPTION
ISSUED FOR PLANNING APPROVAL

CLIENT
INTERXION

PROJECT
INTERXION DUB4, GRANGE CASTLE, CLONDALKIN, DUBLIN 22

DRAWING
OFFICE MEZZANINE, 1ST AND 2ND FLOOR PLANS - PERMITTED SCHEME UNDER REF. SD18A/0323

PROJECT NUMBER	DATE	REVISION
950693	03/22/22	
SCALE@ A1: 1:200	DRAWN/CHECKED: SF/MD/DG	
STATUS CODE: P1	DRAWING NUMBER: INXDUB4-HJL-00-0M-DR-A-P-011	REVISION: C2