




ALL DIMENSIONS TO BE CHECKED ON SITE
NO DIMENSIONS TO BE SCALED FROM THIS DRAWING
DRAWING IS TO BE READ IN CONJUNCTION WITH RELEVANT CONSULTANTS DRAWINGS

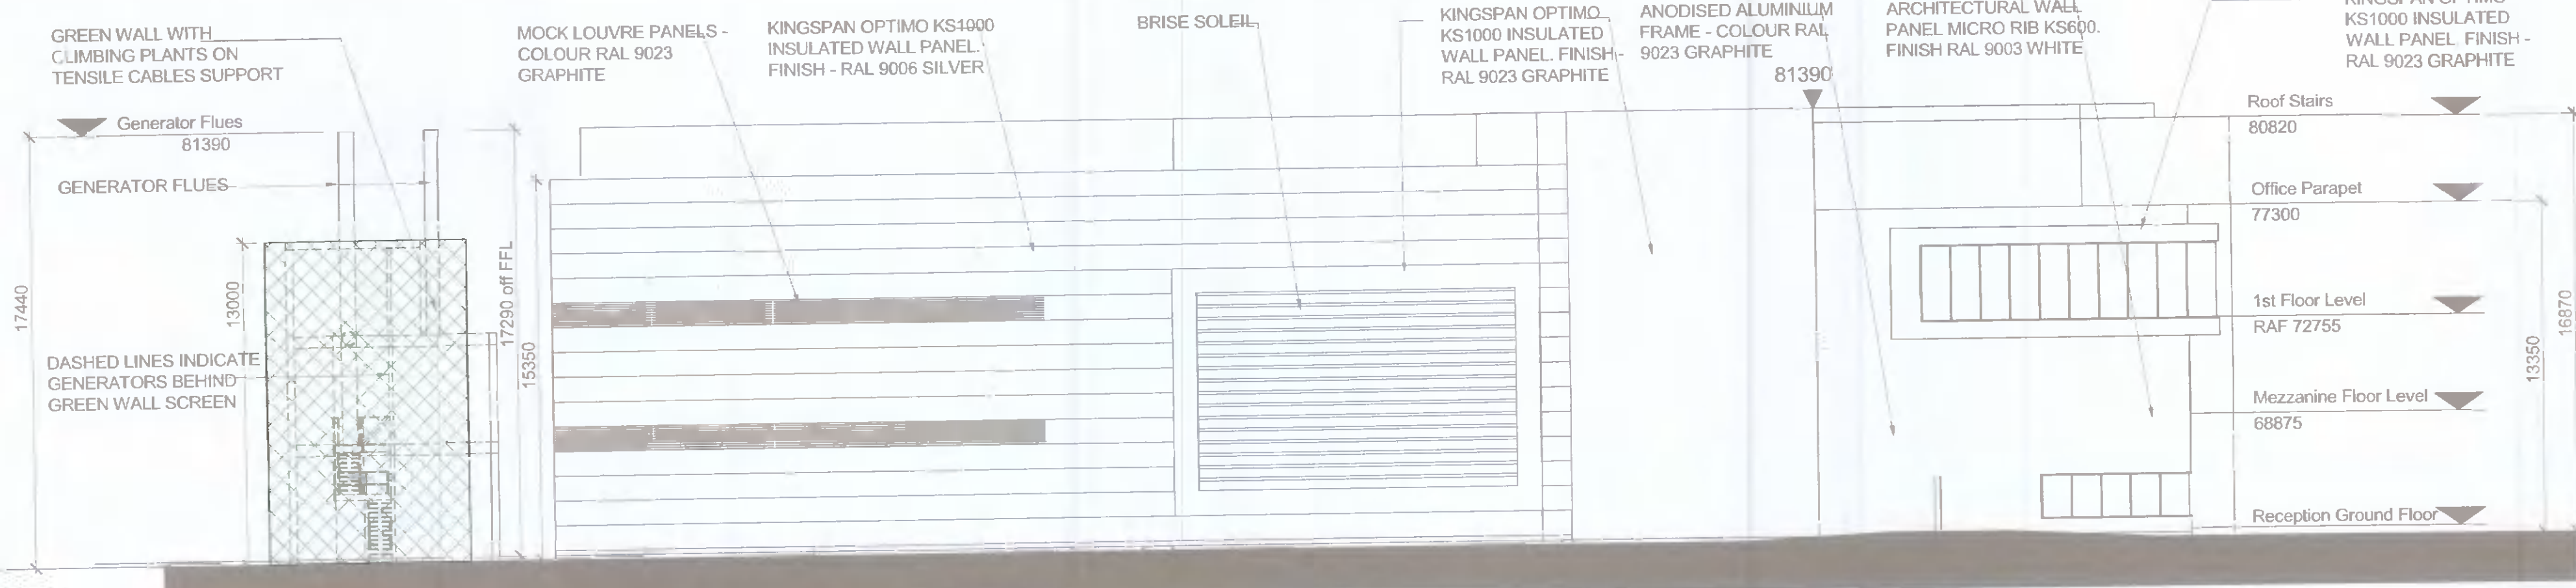


PERMITTED SOUTH ELEVATION,
UNDER REF. SD18A/0323
NO CHANGE TO THIS APPLICATION
SCALE 1:200 @A1

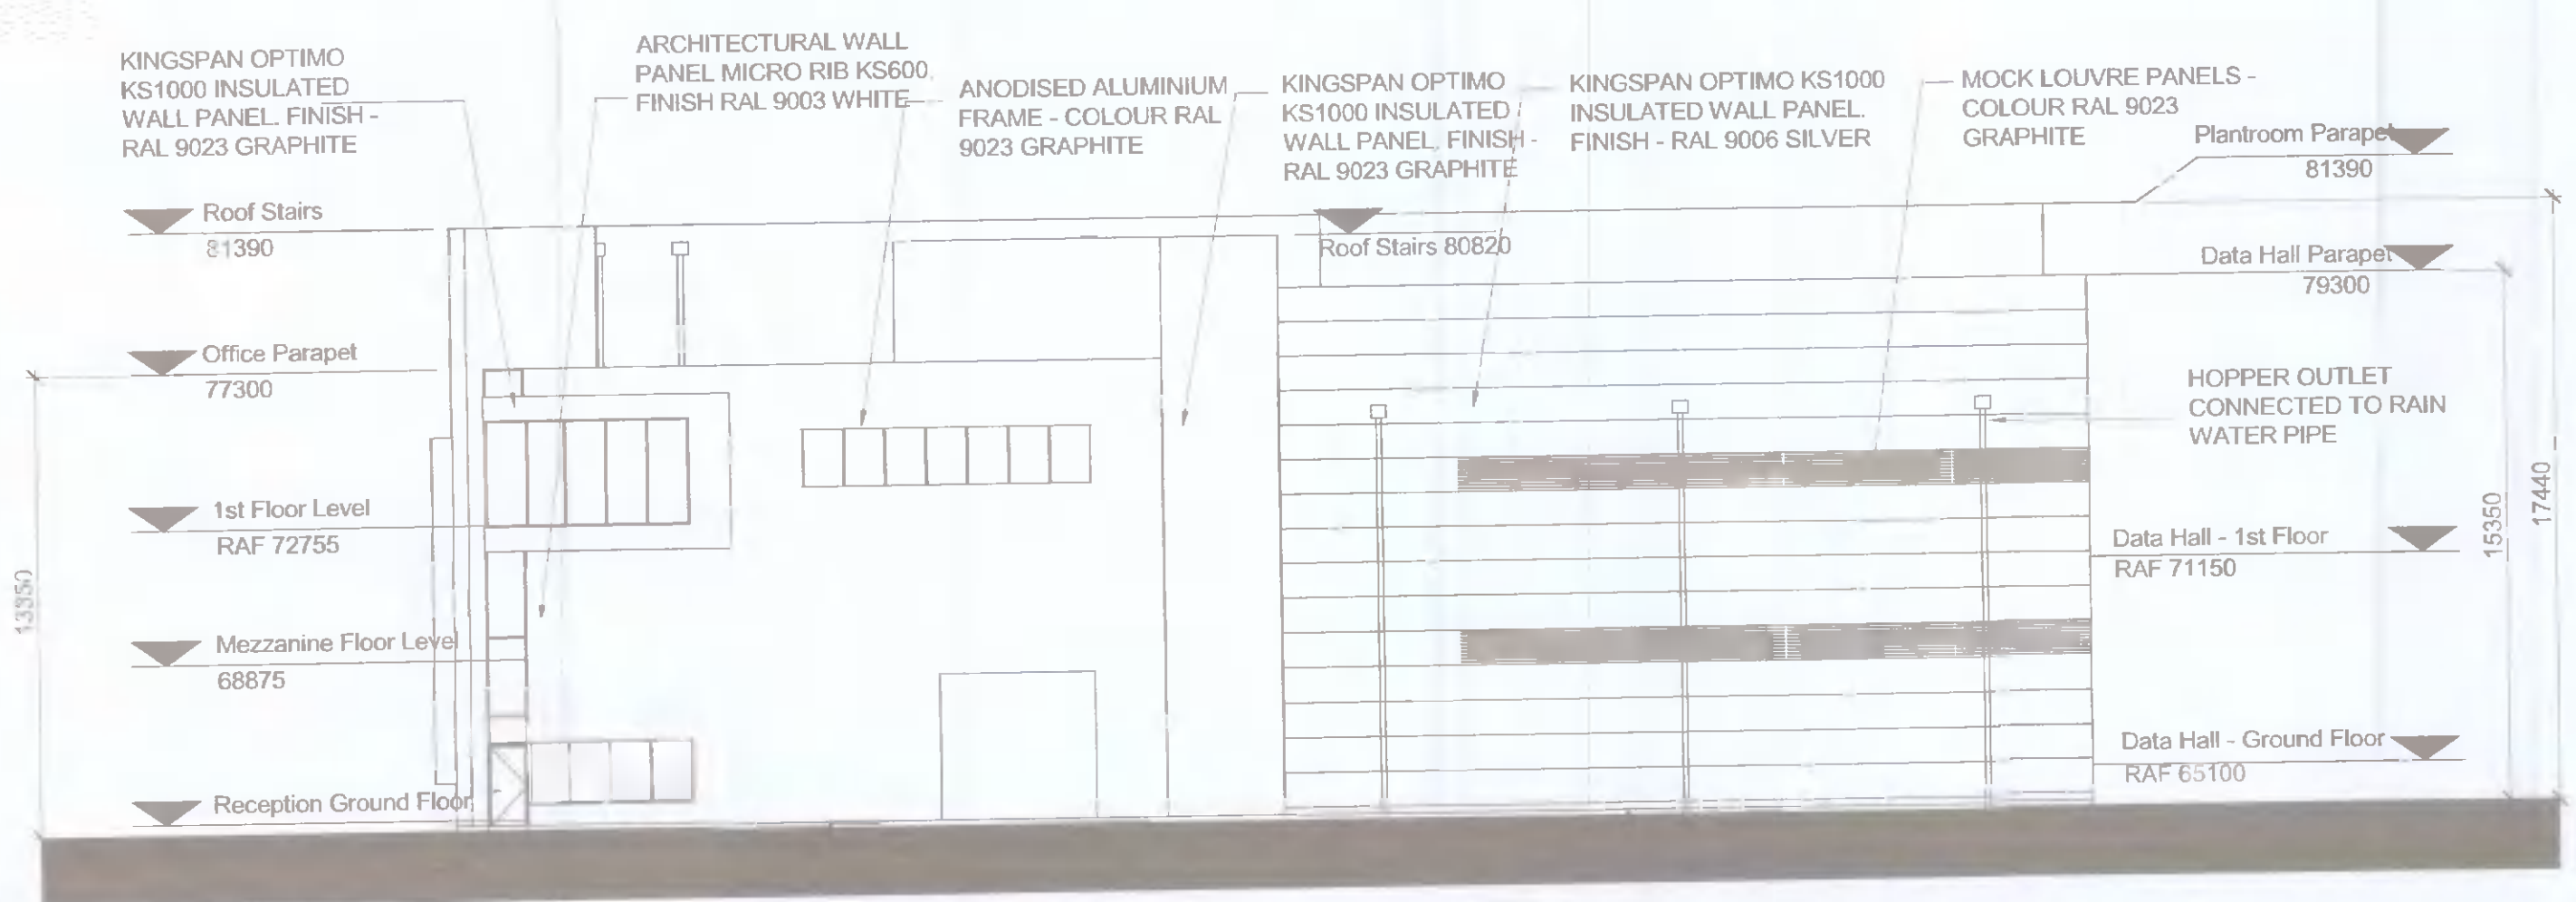


PERMITTED EAST ELEVATION,
UNDER REF. SD18A/0323
NO CHANGE TO THIS APPLICATION
SCALE 1:200 @A1

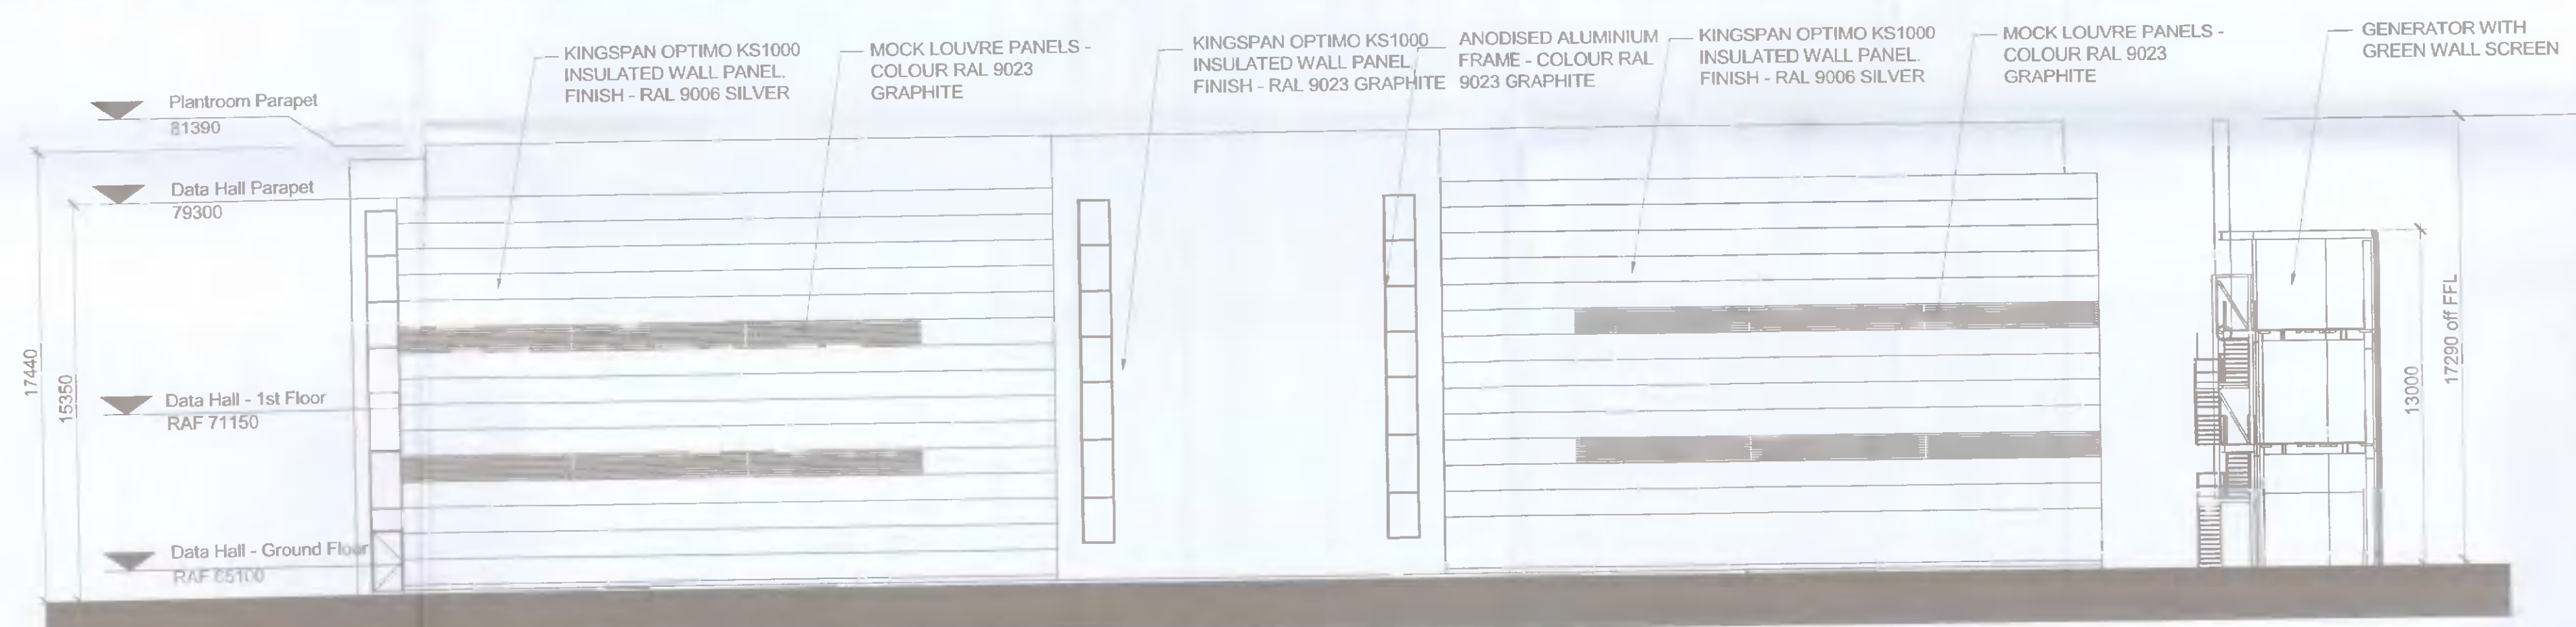


PERMITTED NORTH ELEVATION,
UNDER REF. SD18A/0323
NO CHANGE TO THIS APPLICATION
SCALE 1:200 @A1

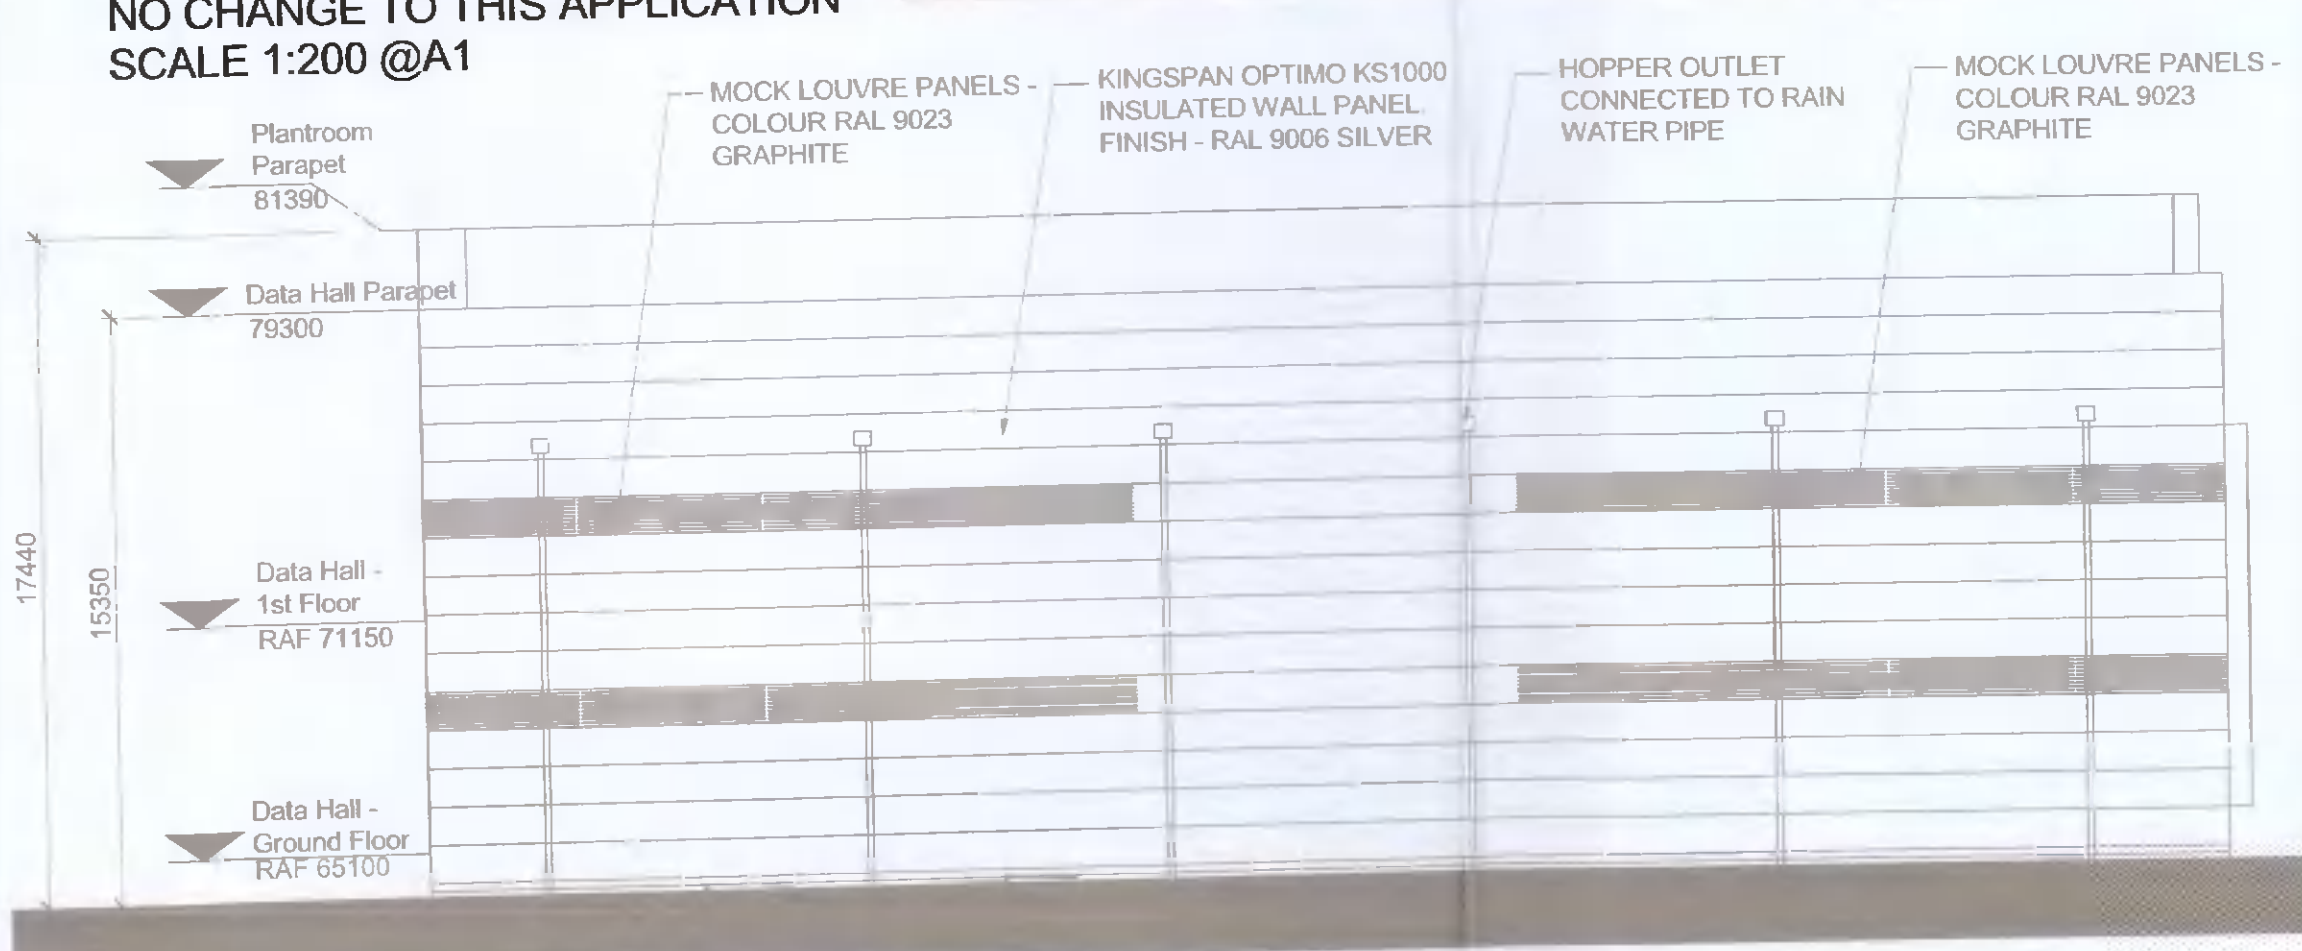

PERMITTED WEST ELEVATION,
UNDER REF. SD18A/0323
NO CHANGE TO THIS APPLICATION
SCALE 1:200 @A1

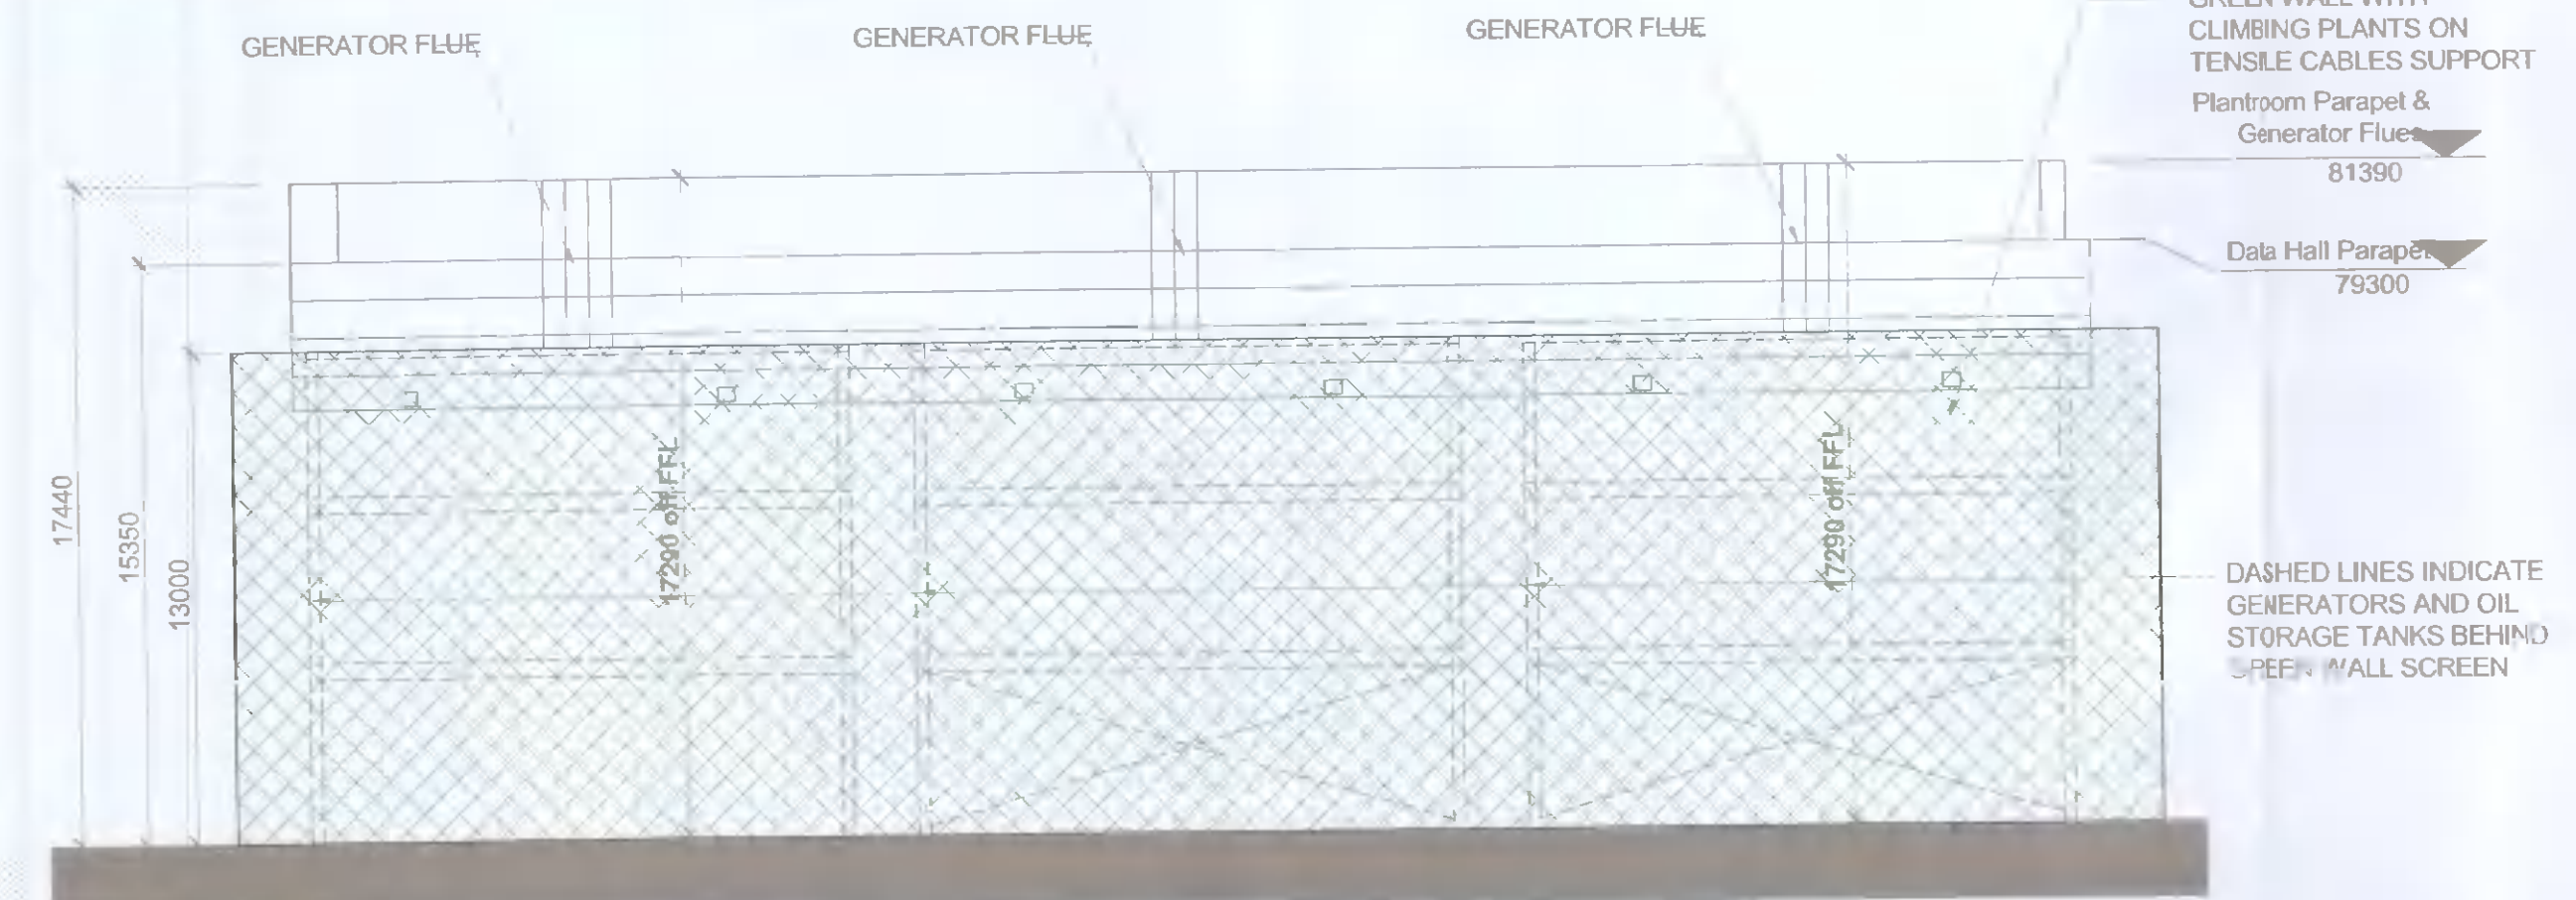

PERMITTED WEST ELEVATION WITH GREEN WALL,
UNDER REF. SD18A/0323
NO CHANGE TO THIS APPLICATION
SCALE 1:200 @A1

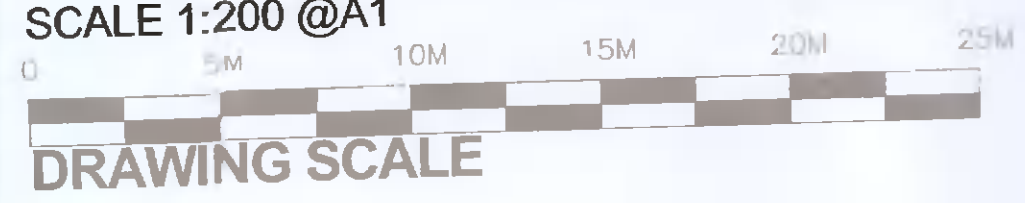

REV	DATE	DESCRIPTION	CHK	DRN
C2	2022/04/28	ISSUED FOR PLANNING	ALL	SF
C1	2022/03/23	ISSUED FOR PLANNING APPROVAL	ALL	SF

STATUS CODE DESCRIPTION
INFORMATION

CLIENT
INTERXION

PROJECT
INTERXION DUB4, GRANGE CASTLE, CLONDALKIN, DUBLIN 22

DRAWING
ELEVATIONS - PERMITTED SCHEME UNDER REF. SD18A/0323

PROJECT NUMBER	DATE
950693	03/22/22

SCALE@ A1:	DRAWN/CHECKED:
1:200	SFJ/DG

STATUS CODE	DRAWING NUMBER	REVISION
P1	INXDUB4-HJL-00-ZZ-DR-A-P-012	C2

Henry J Lyons

Architecture + Interiors
henryjlyons.com

+353 1 888 3333
info@henryjlyons.com

51-54 Pearse Street
Dublin D02 K456