


1
Proposed Site Plan
Scale: 1:500

Total Site Area: 297 sq.m.
Total Floor Area: 153.4 sq.m.
(retained and proposed)




DRAINAGE LEGEND:		LEGEND:	
	New surface water drainage		Existing Walls
	New foul drainage		Proposed Walls
	Existing shared foul drainage		Demolition
			Extension
			Site Outline

REV	DATE	NOTE

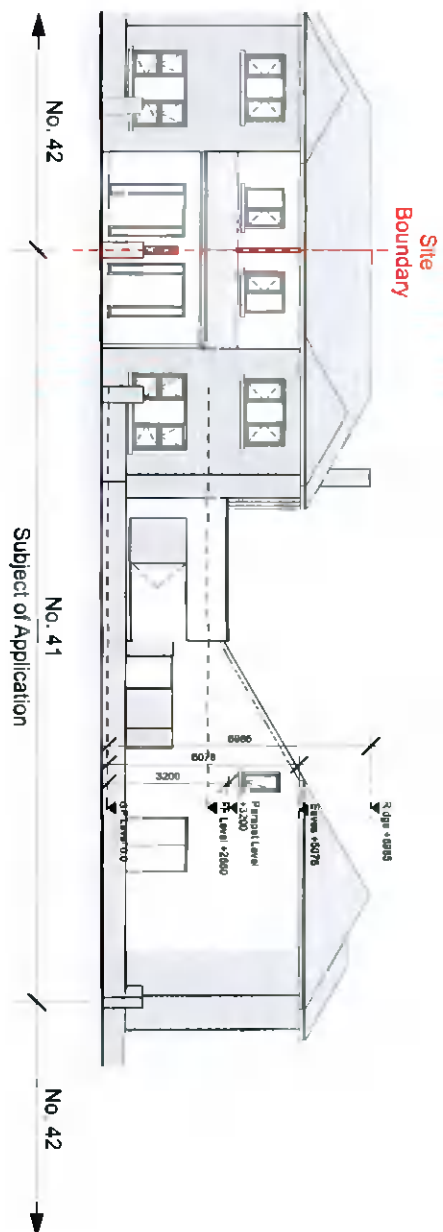

2
Proposed Contextual Front Elevation
Scale: 1:200

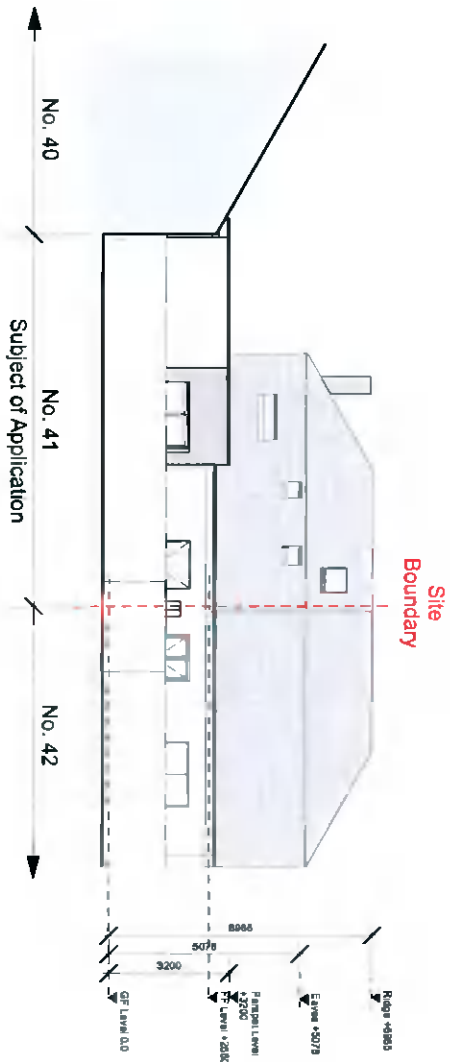

3
Proposed Contextual Rear Elevation
Scale: 1:200

KELLNER MILLER ARCHITECTS		Status: PLANNING	
10 BLOSSOM COURT, DUBLIN 7 T: 01 221 8200 E: info@kma.ie		283A-403 MAYNOOTH	
PROJECT Alterations and Extension to 41 Priority Way, Manor Grove, Dublin 12		DRAWING NO. 283A-403	
DRAWING Proposed Contiguous Elevations & Site Plan		DATE May 2022	
DRAWN BY: [Name]		SCALE 1:200/500	
CHECKED BY: [Name]		APPRECIATED BY: [Name]	
DATE		THIS NO.	
BY		AMENDMENT	
MAY 2022		1:200/500	
THE DRAWING IS COPYRIGHT		DO NOT SCALE	
		SEE REQUIRED INSTRUCTIONS ONLY	