




1 Existing Section A-A
Scale: 1:100

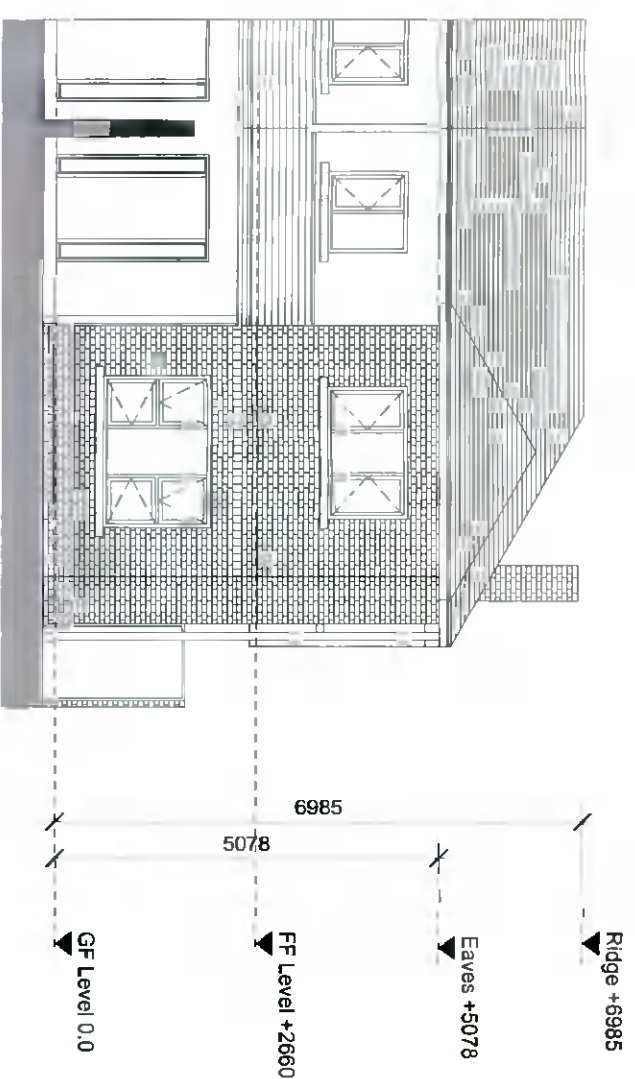

2 Existing Front Elevation
Scale: 1:100

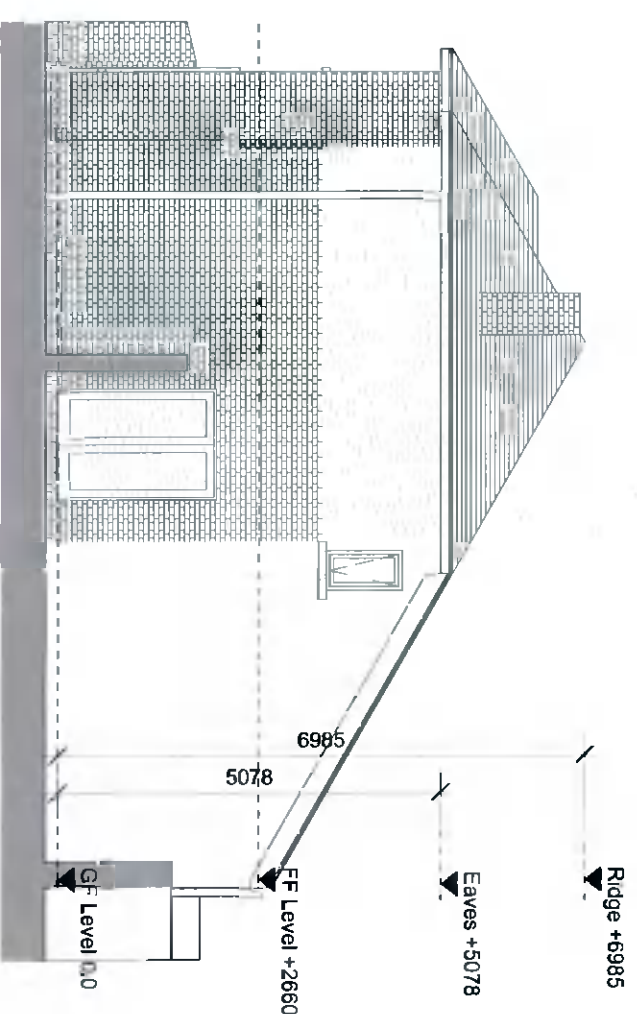

3 Existing Side Elevation
Scale: 1:100

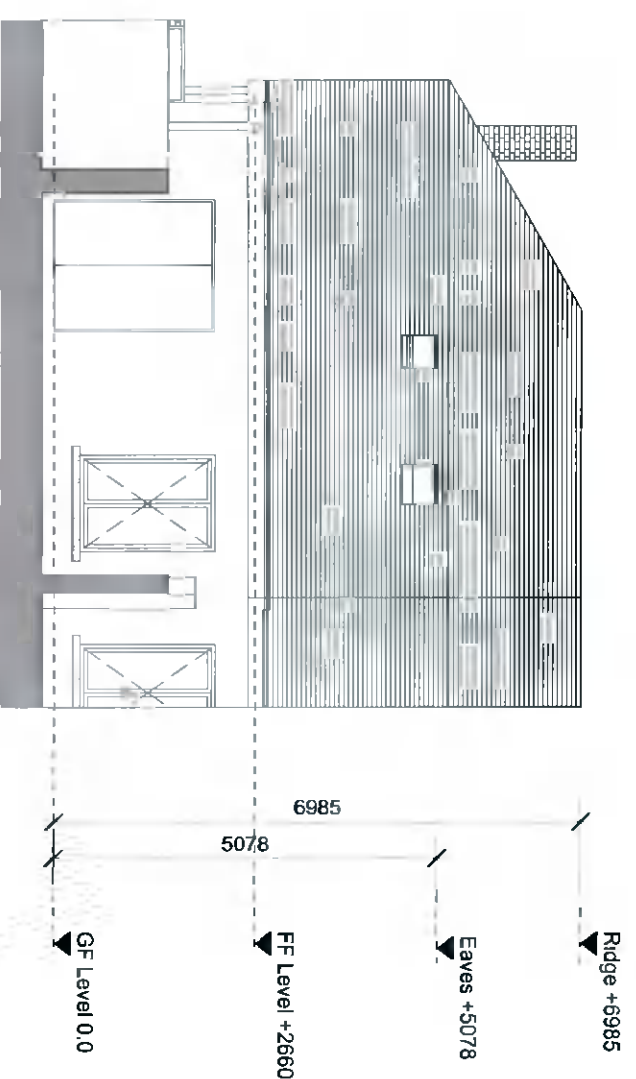

4 Existing Rear Elevation
Scale: 1:100

REV	DATE	NOTE

KELLNER MILLER ARCHITECTS <small>19 ALDERINGTON COURT, DUBLIN 7 T: +353 1 2060420 E: info@kma.ie</small>		Status: SURVEY
Alterations and Extension to 41 Priory Way, Manor Grove, Dublin 12		
Existing Section & Elevations		
<small>DRAWING</small> DRAWN BY: KK DATE: Feb 2022 SCALE: 1:100	<small>AMENDED ON BY:</small>	<small>DWG NO:</small> 2303-S-042
<small>CHECKED BY:</small> BL	<small>DATE:</small>	<small>AMENDMENT:</small>
<small>THIS DRAWING IS COPYRIGHT © 2011 KMA. ALL RIGHTS RESERVED. DO NOT SCALE. LINE DIMENSIONS DIMENSIONS ONLY.</small>		