



Ground Floor Plan

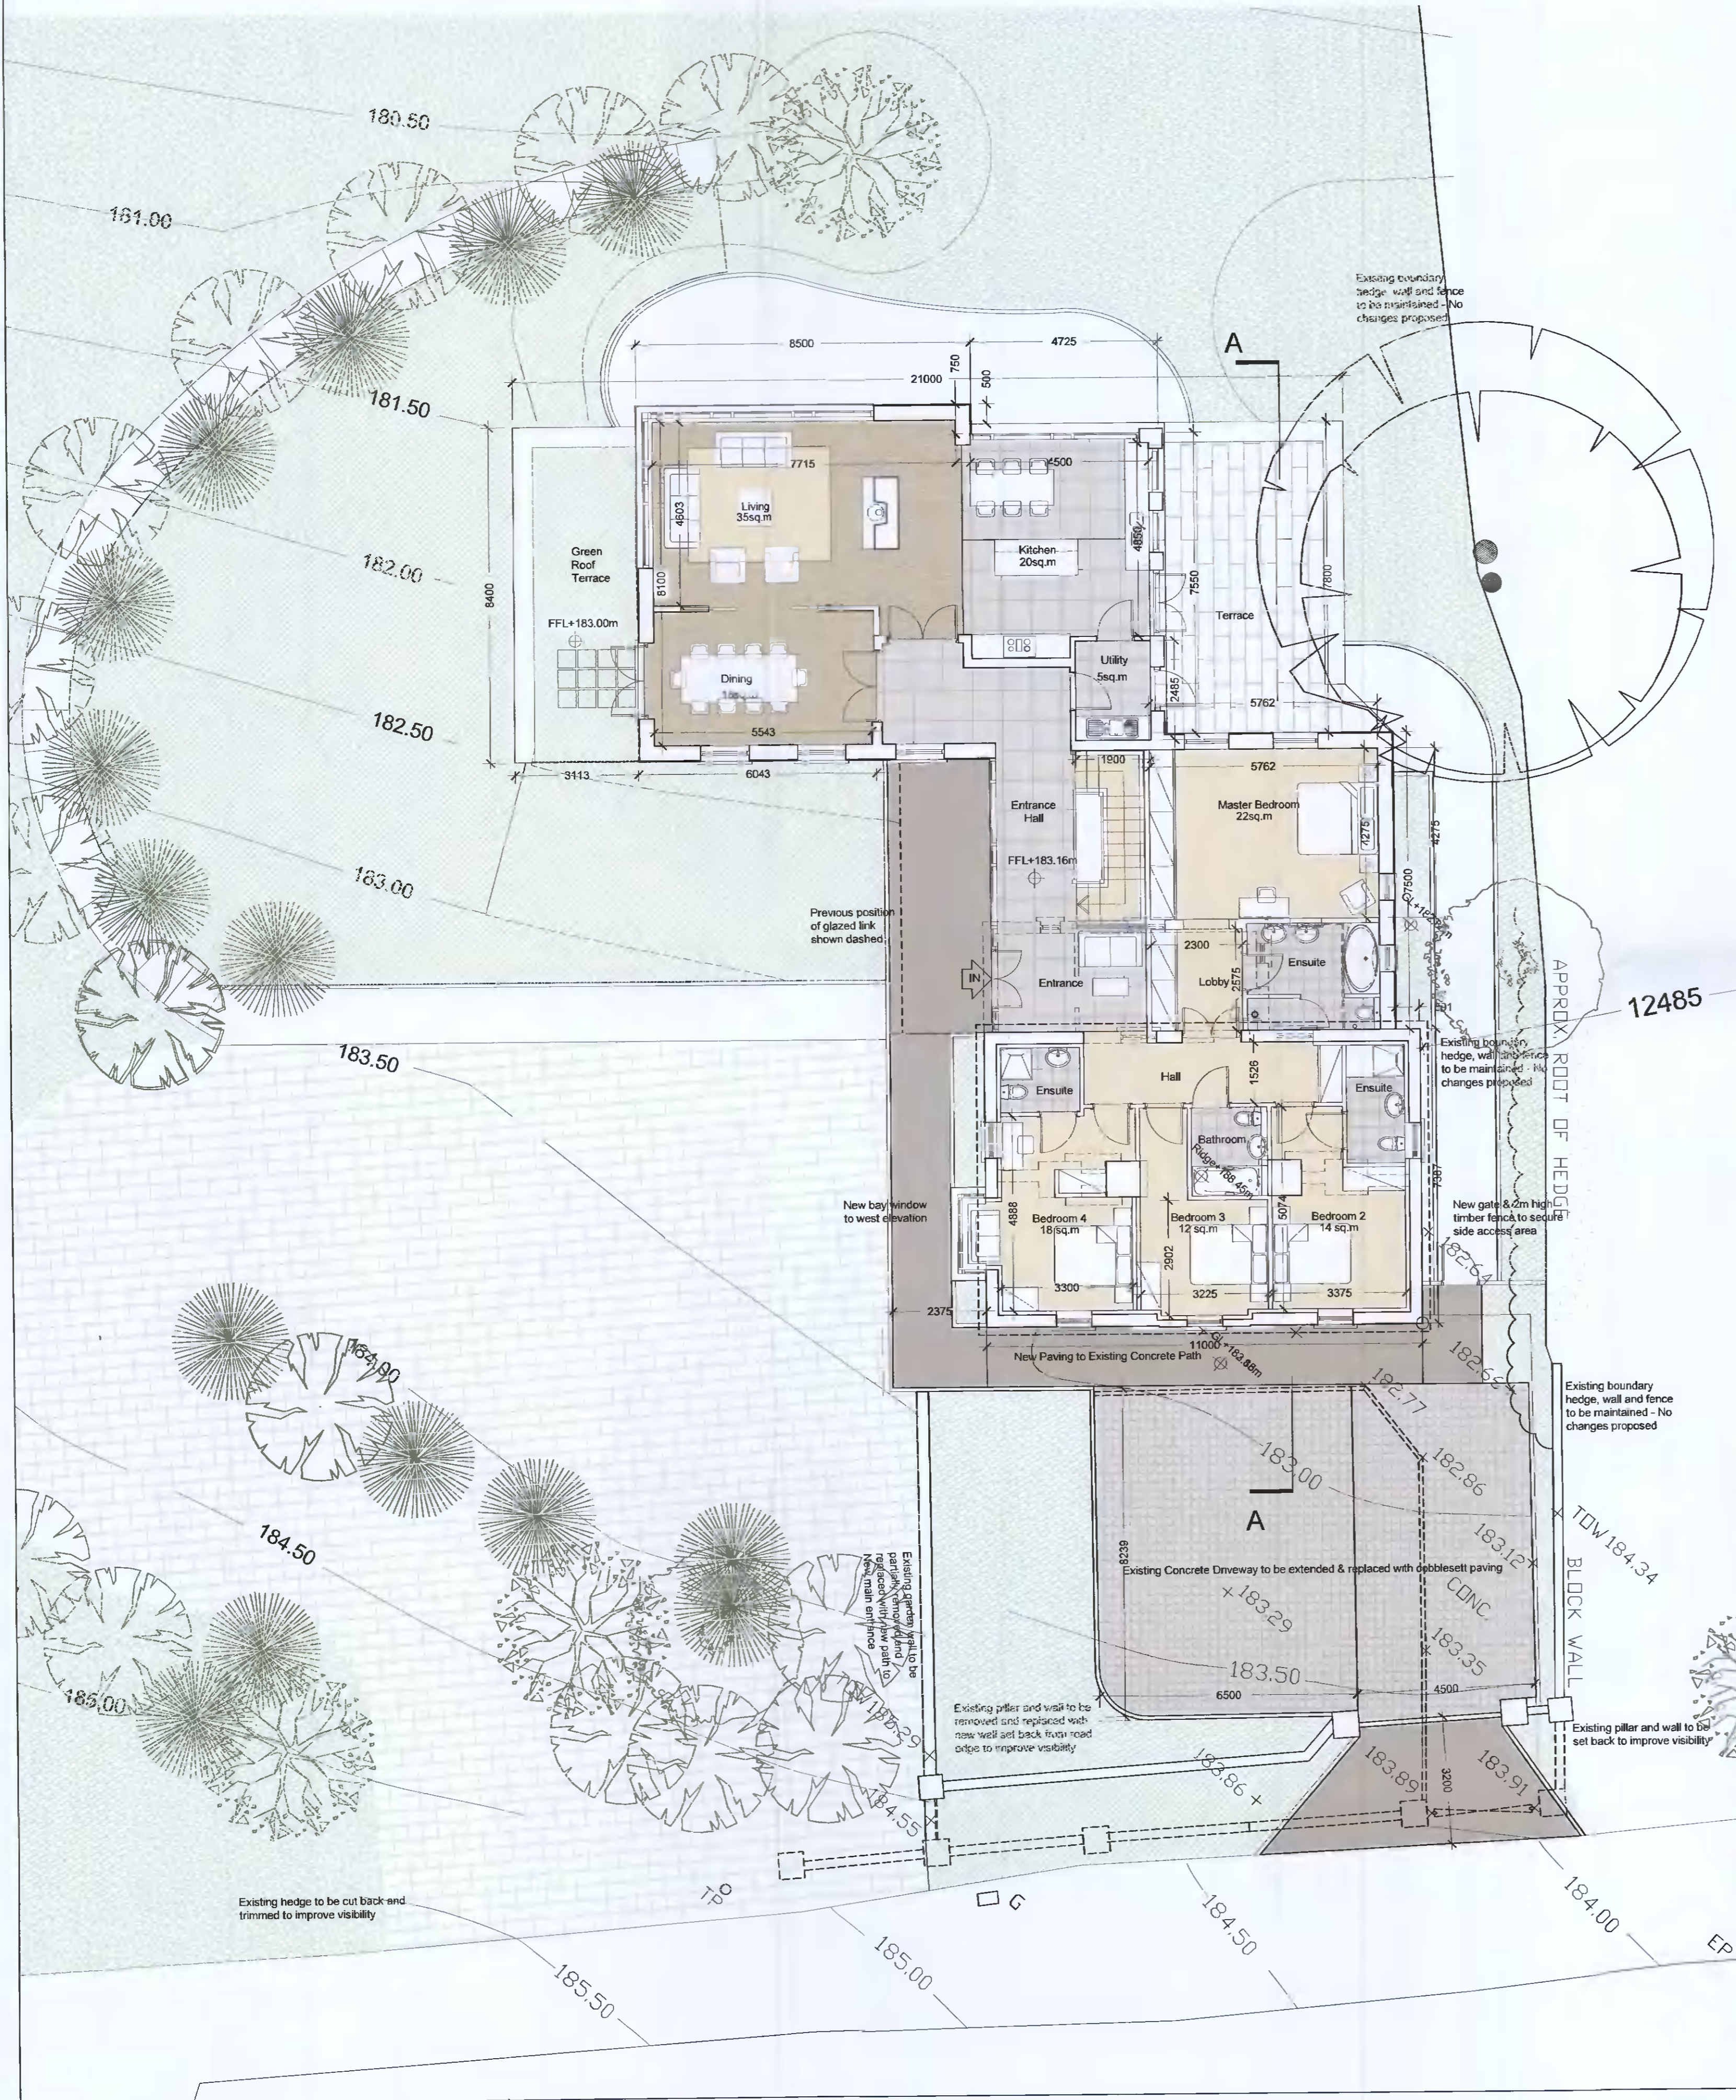


Lower Ground Floor Plan (Rear garden Level)

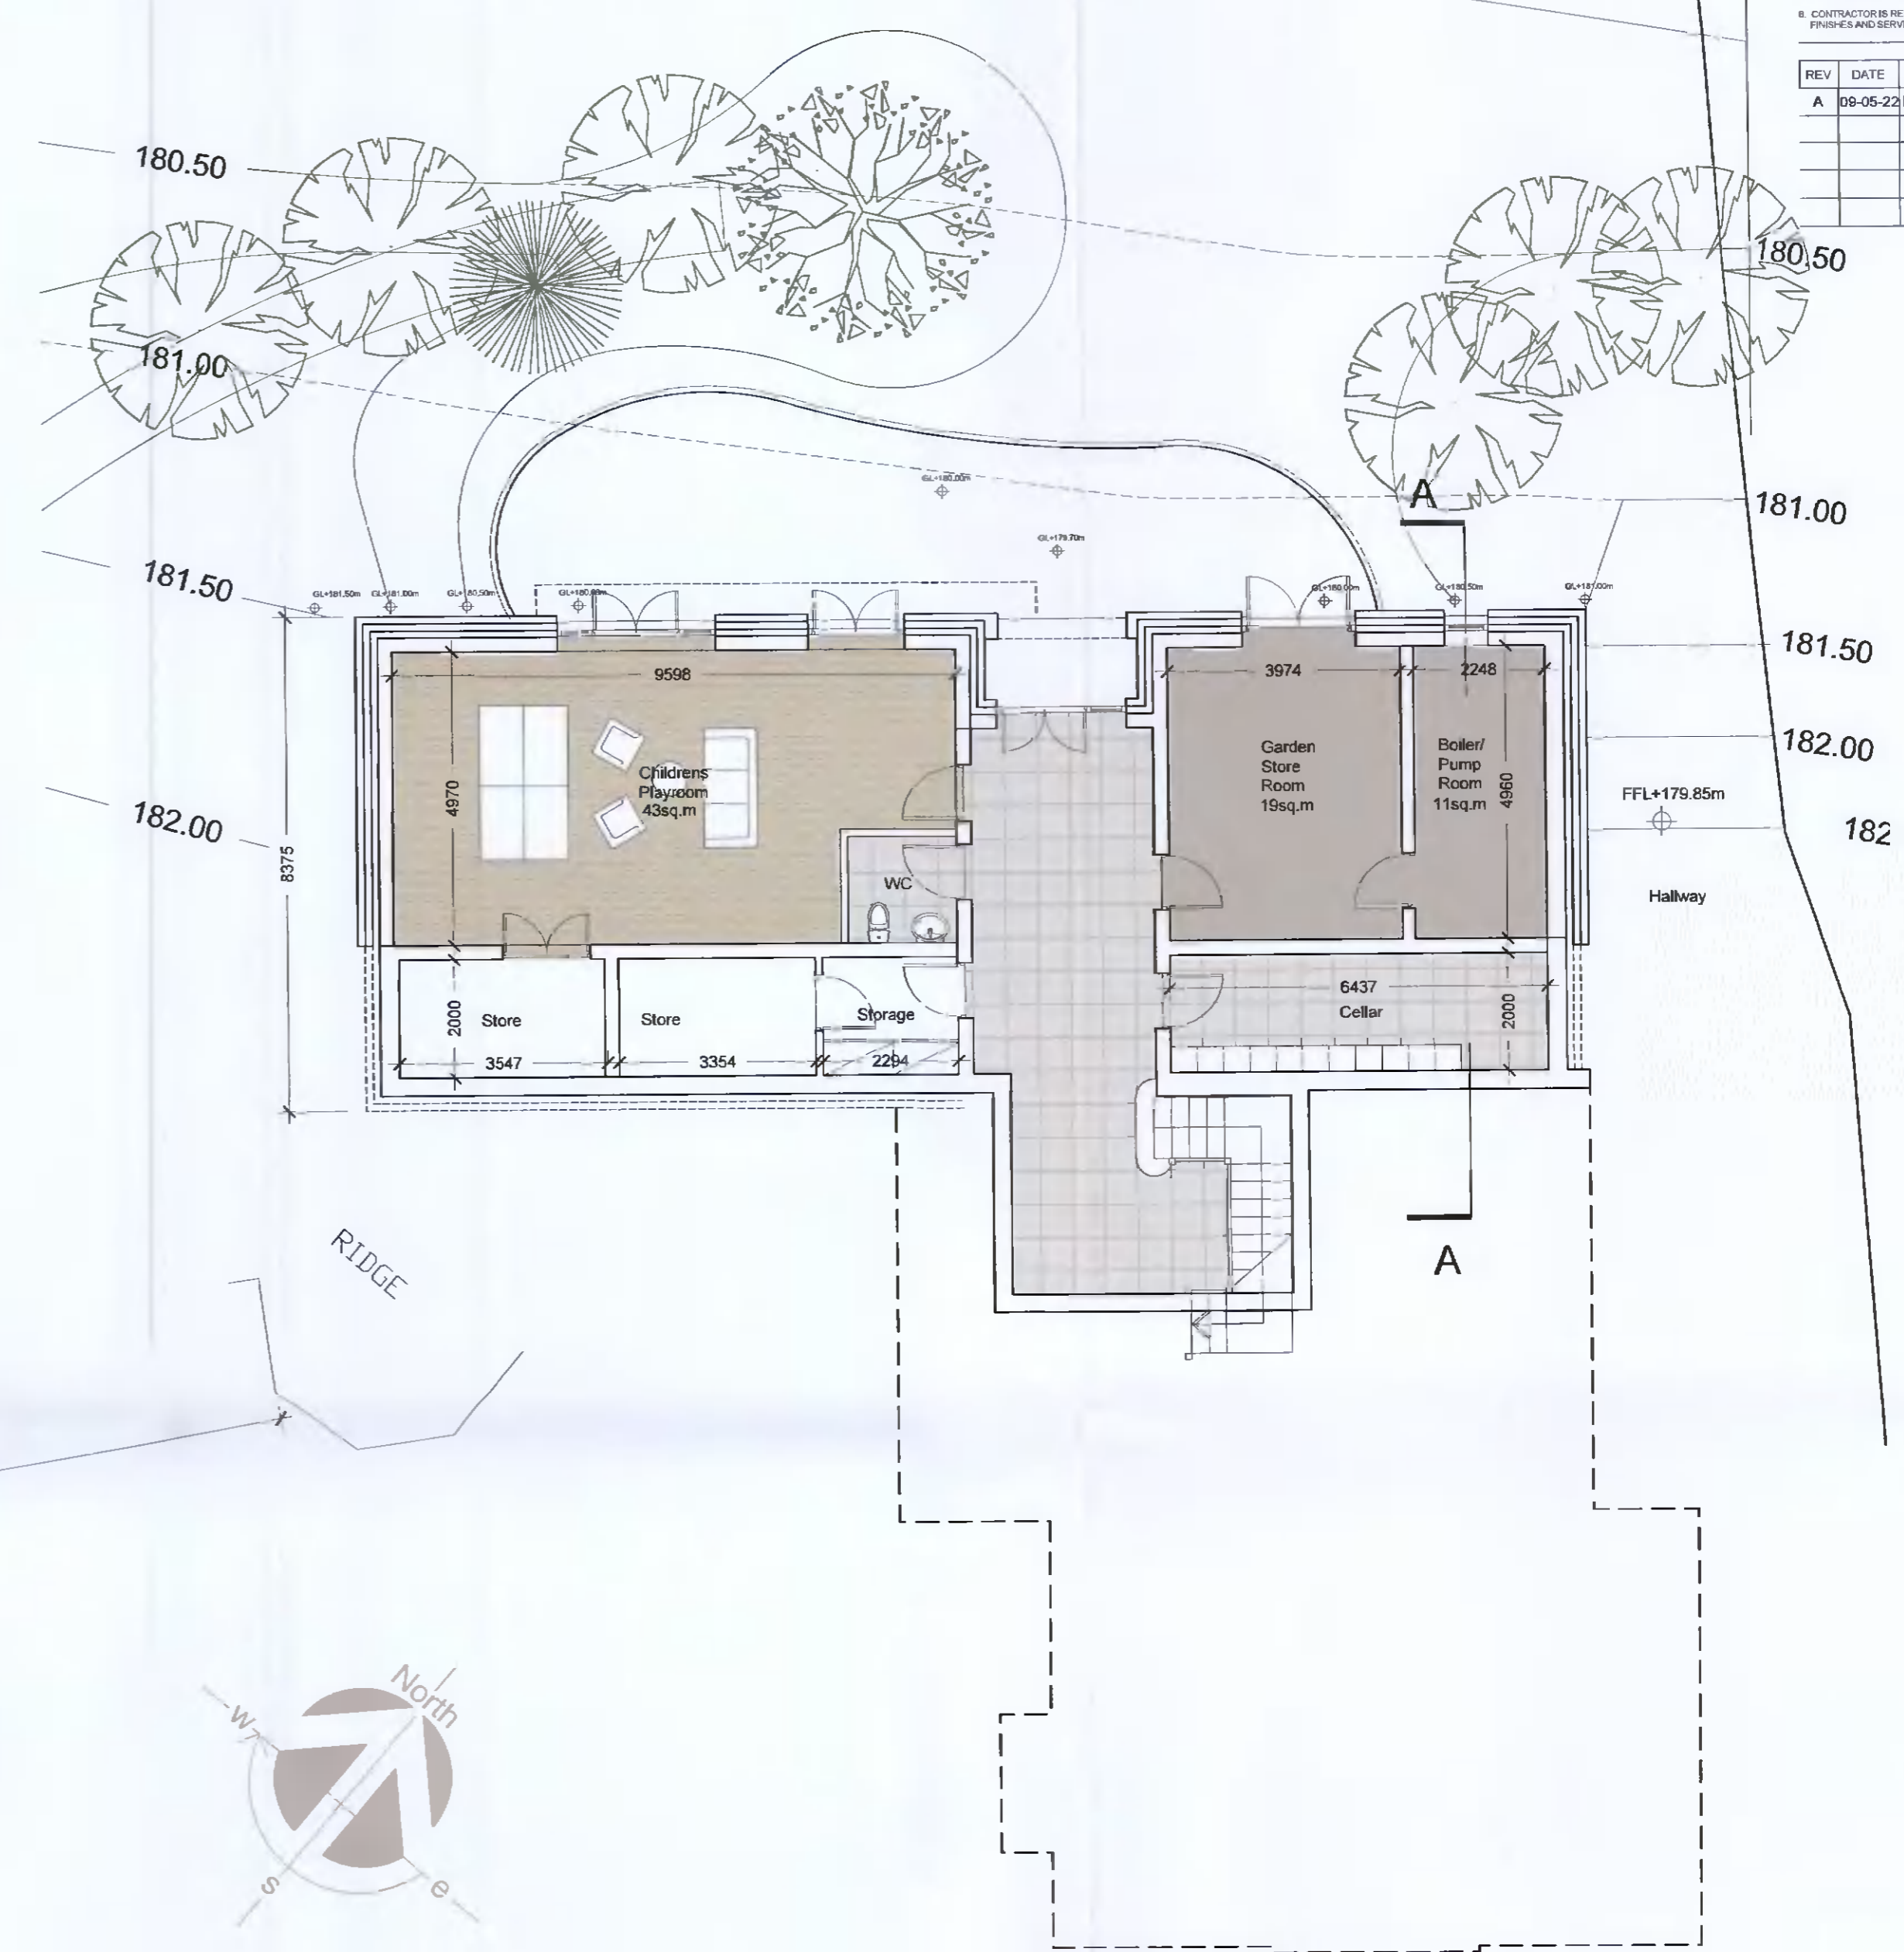

- GENERAL NOTES
1. COPYRIGHT RESERVED
 2. DO NOT SCALE DRAWINGS. USE DIMENSIONS ONLY
 3. ALL DIMENSIONS TO BE REPORTED TO ARCHITECT
 4. THE CONTRACTOR IS RESPONSIBLE FOR CHECKING ALL LEVELS AND DIMENSIONS
 5. ALL STRUCTURE TO BE TO STRUCTURAL ENGINEER'S DETAILS
 6. ALL MECH & ELIC SERVICES TO BE TO ENGINEER'S DETAILS
 7. ALL PROPOSED ITEMS TO BE INSTALLED IN ACCORDANCE WITH MANUFACTURER'S SPECIFICATIONS
 8. CONTRACTOR IS RESPONSIBLE FOR THE COORDINATION OF STRUCTURE, MECH & ELIC SERVICES

REV	DATE	DESCRIPTION	BY
A	09-05-22	Issued as Further Info.	

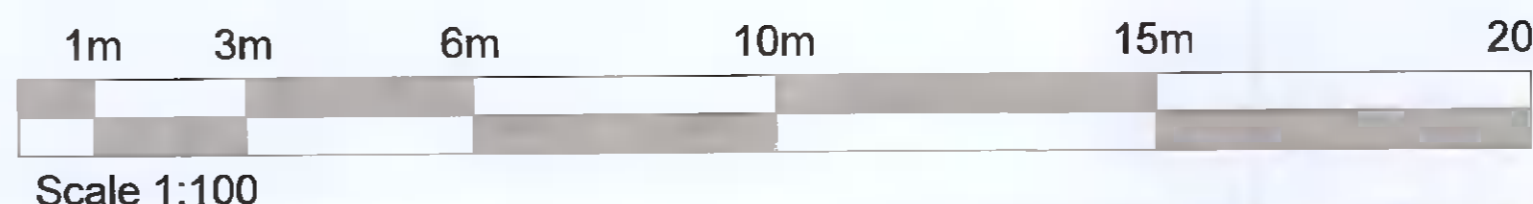

Model View from South

JOHN FLEMING ARCHITECTS

The Time House
17 Redview Office Park, Clonsilla, D14 XR82
T: (01) 8688888 E: info@jfa.ie W: www.jfa.ie

CLIENT
Mr. Gareth McHale

PROJECT
Proposed Extension to Existing House
Mount Carmel, Crookstown, Rathbarnham, Co. Dublin

DRAWING
Floor Plans

SCALE
1:100@A1

JOB NO.
2115

DRAWN BY
BD

DATE
Feb 2021

DRAWING NUMBER
P-PL-003

REVISION
A

DRAWING LOCATION
C:\Users\jfl\Documents\2021\2115\2115_P-PL-003.dwg

DRAWING STATUS
Planning Further Info.