


BLOCK 1 GROUND FLOOR PLAN


1 : 100

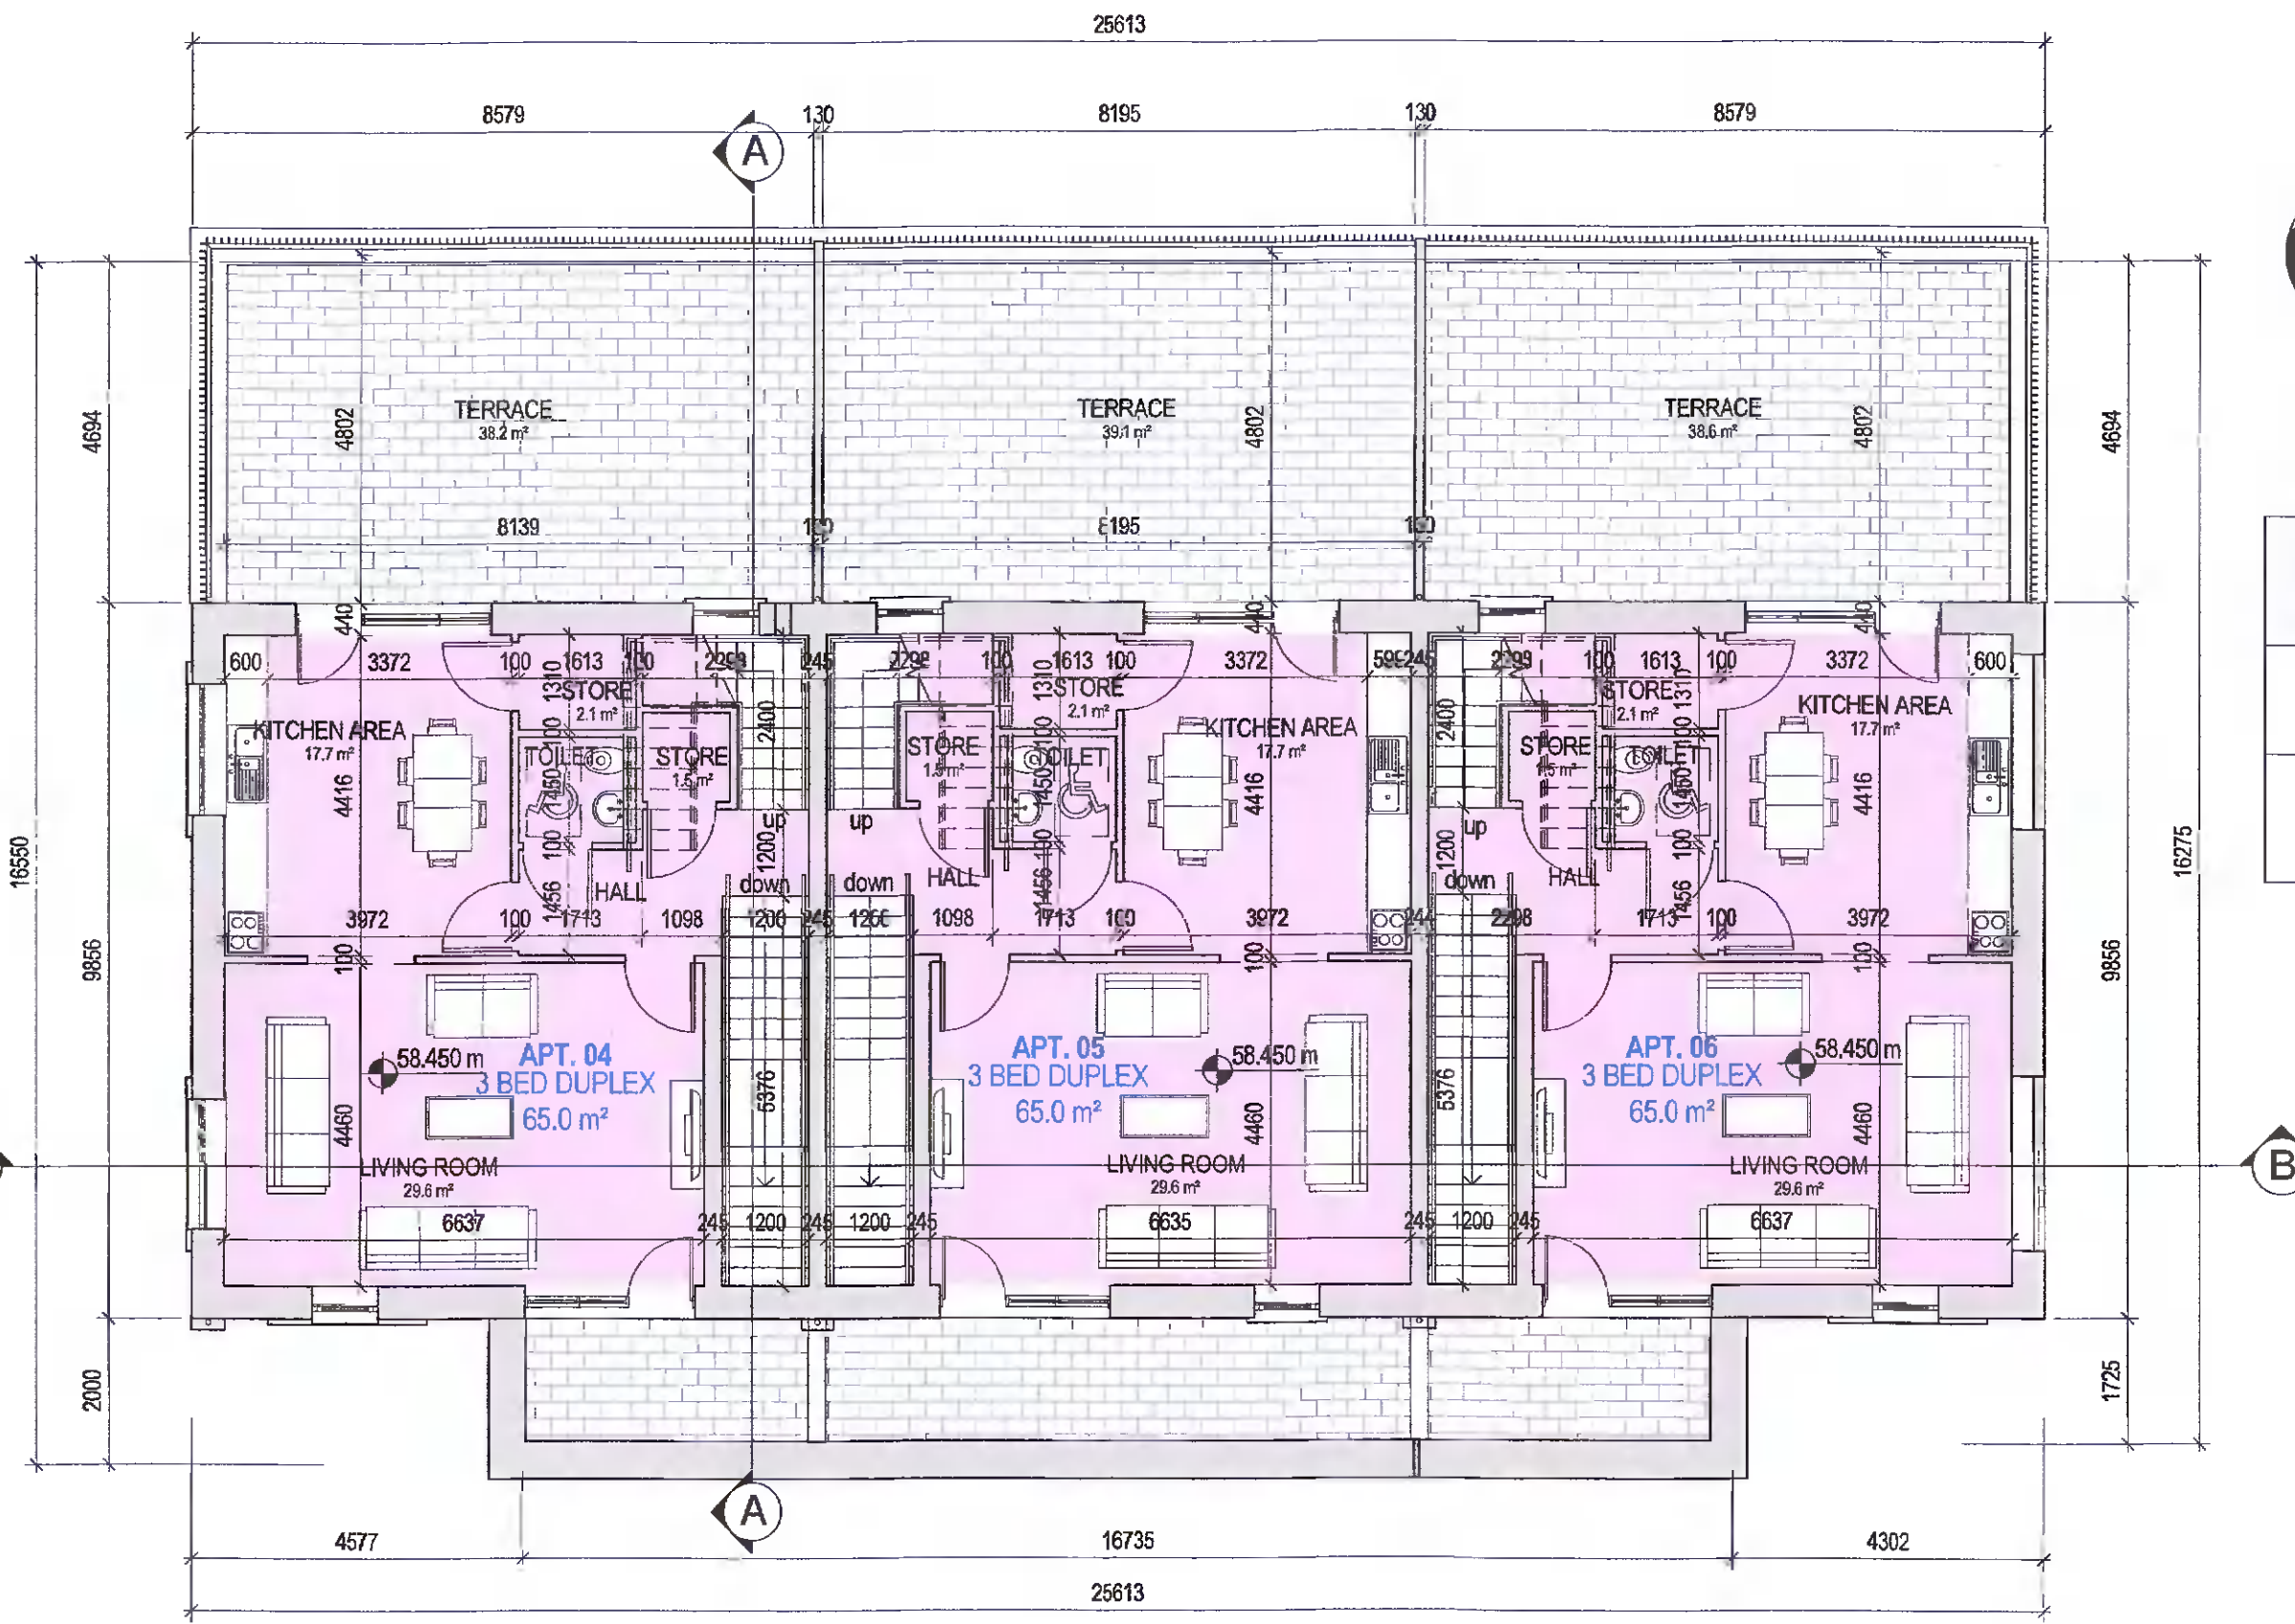

BLOCK 1 FIRST FLOOR PLAN


1 : 100

TYPE	QUANTITY	
T1	3	
T2	3	

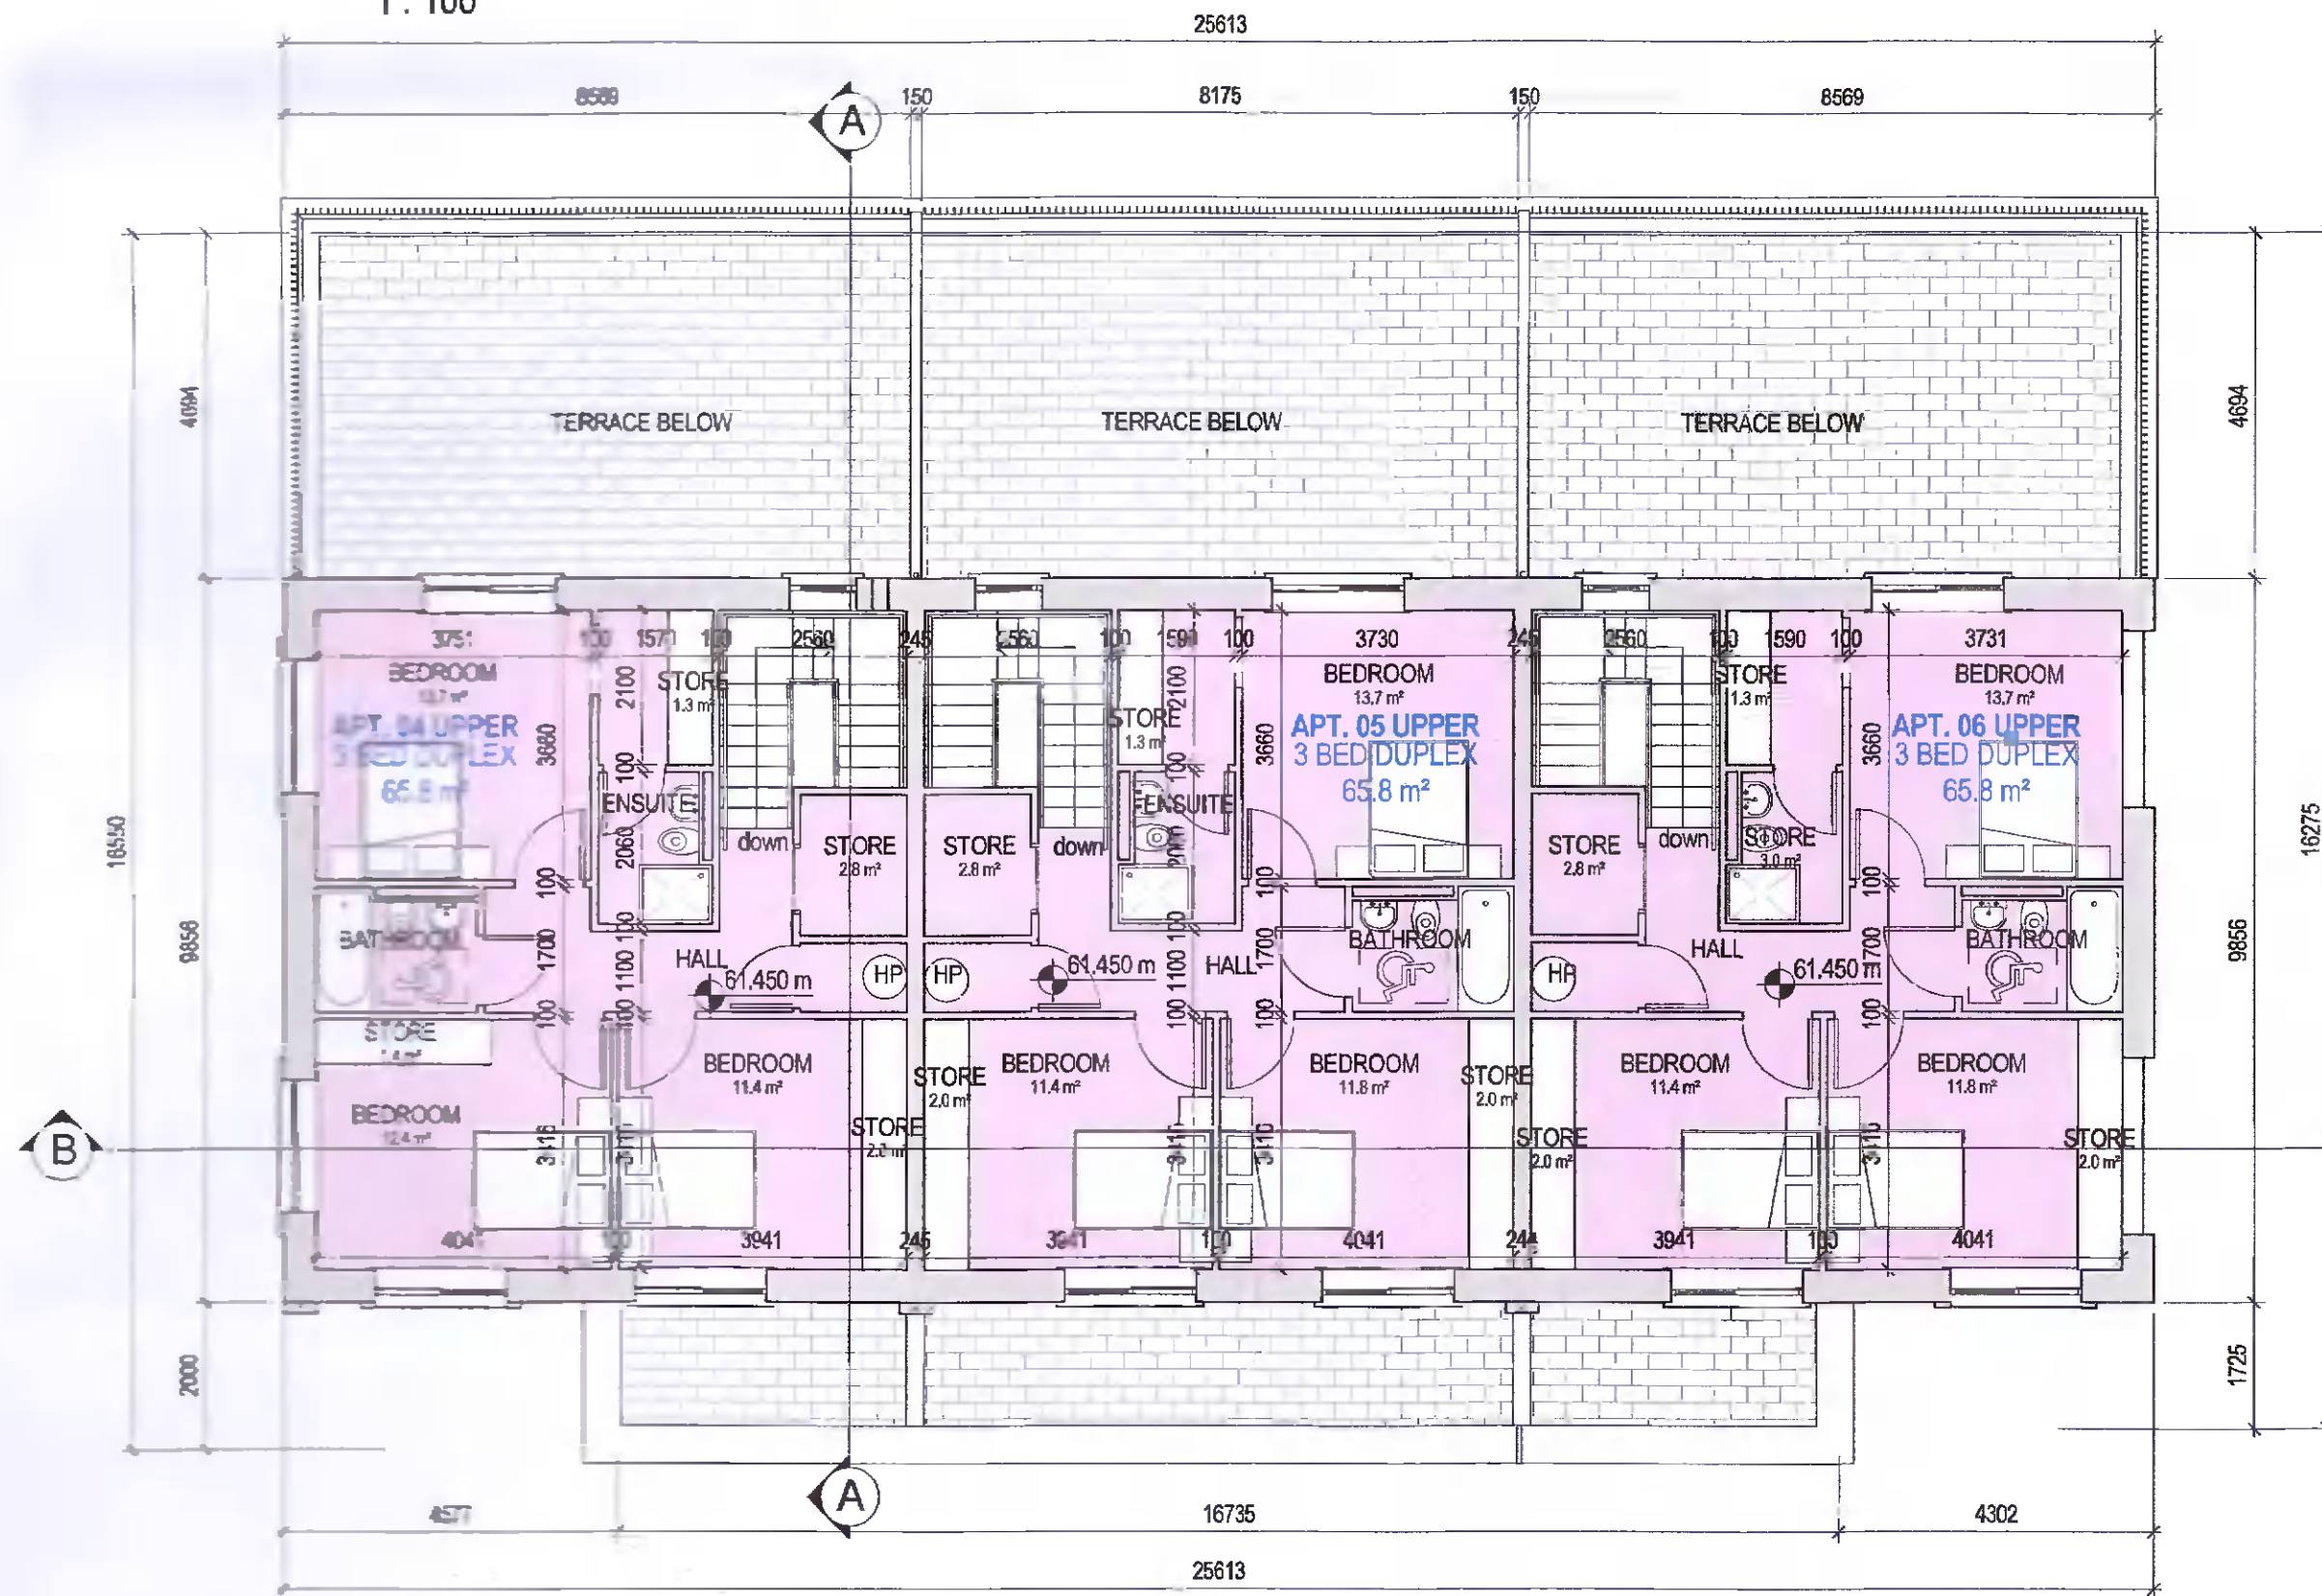

BLOCK 1 SECOND FLOOR PLAN

1 : 100

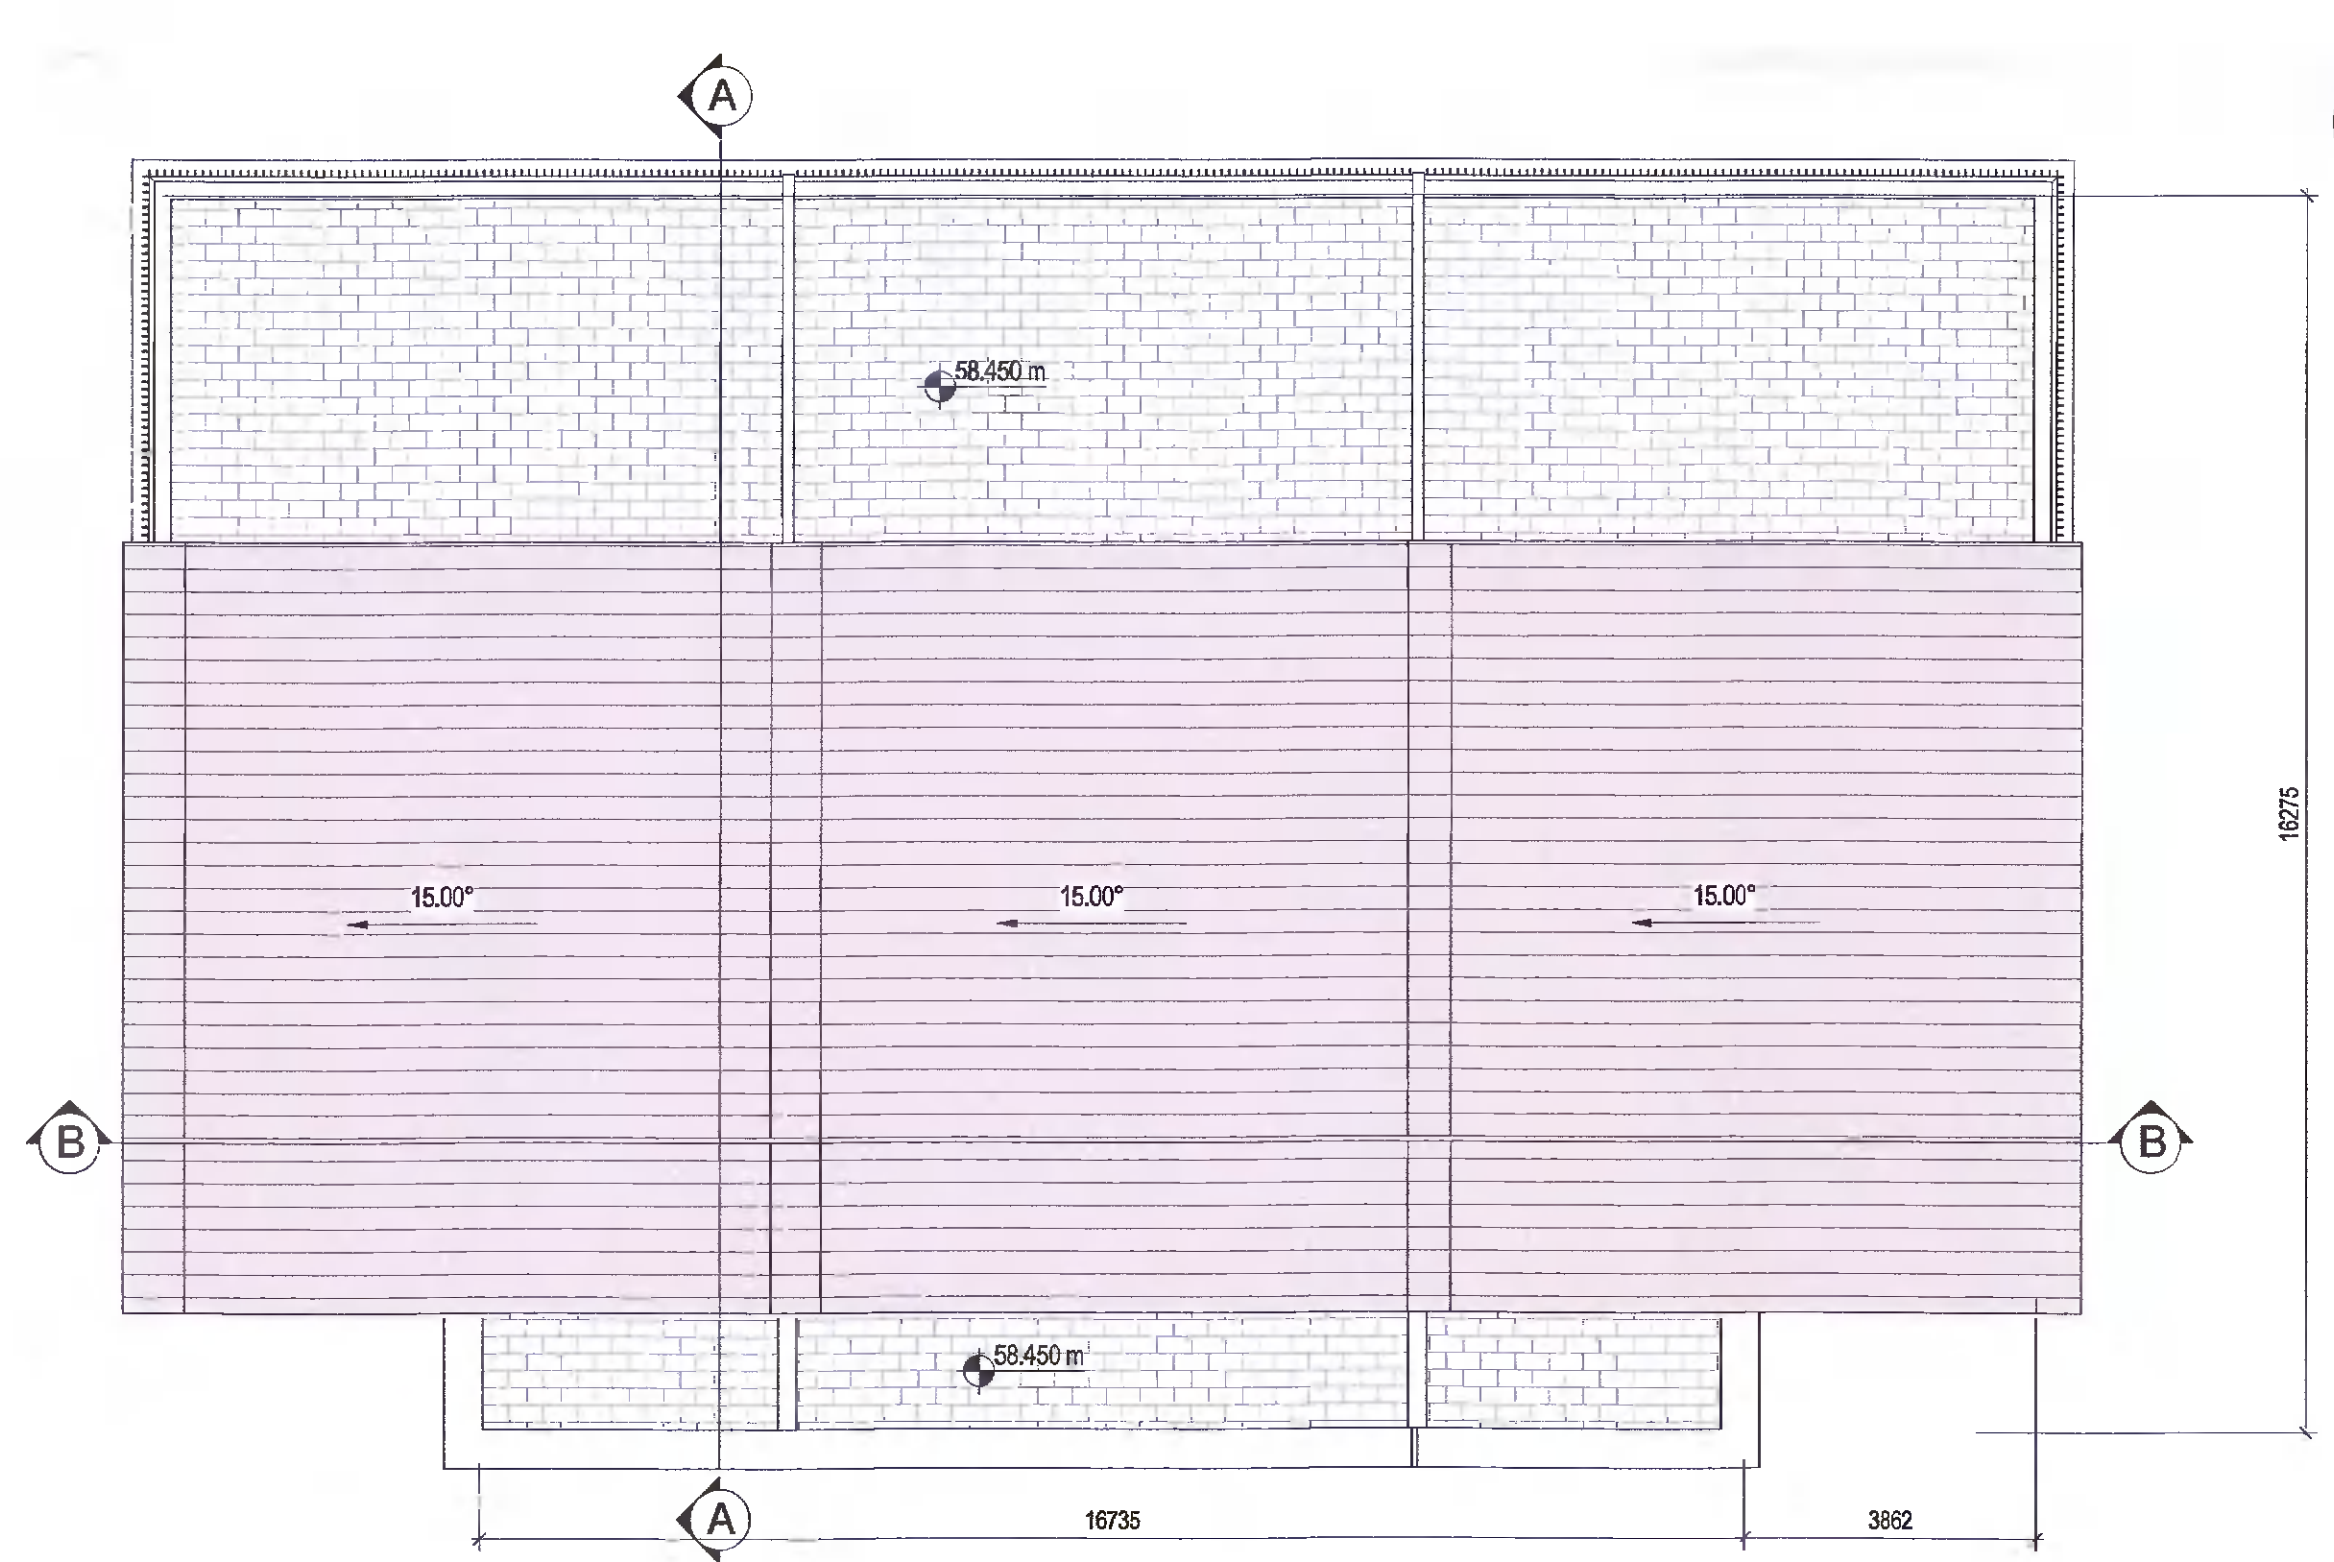

ROOF PLAN

1 : 100

CLARIFICATION OF ADDITIONAL INFORMATION

oppermann
associates

ARCHITECTS & INTERIOR DESIGNERS

Unit D1, The Millhouse, The Steelworks, Foley Street, Dublin 1.
Tel: (01) 8869600 Fax: (01) 8869699 email: architecture@oppermann.ie

CLIENT:	JACKIE GREENE CONSTRUCTION	DRAWN BY:	ZE
PROJECT:	20-773 - RESIDENTIAL DEVELOPMENT AT HAYDEN'S LANE, LUCAN	CHECKED BY:	SOS
DRAWING:	PROPOSED BLOCK 1 FLOOR PLANS	SCALE:	As indicated @ A1
DRAWING NO.:	20773-OPP-01-ZZ-DR-A-9001-PP-P02	PLOT DATE:	09.06.2022
REVISION	DATE	REVISED BY	DESCRIPTION
P02	2022.05.09	SC	Issued for Clarification of Additional Information
P01	2021.12.17	SOS	Issued for Planning Permission