



NOTE
 ALL DIMENSIONS TO BE CHECKED ON SITE
 NO DIMENSIONS TO BE SCALED FROM THIS DRAWING
 THIS DRAWING IS TO BE READ IN CONJUNCTION WITH
 RELEVANT CONSULTANTS DRAWINGS

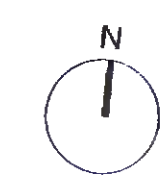

- LEGEND:**
- Planning application site boundary
 - Location of site notice
 - Extent of Planning Application

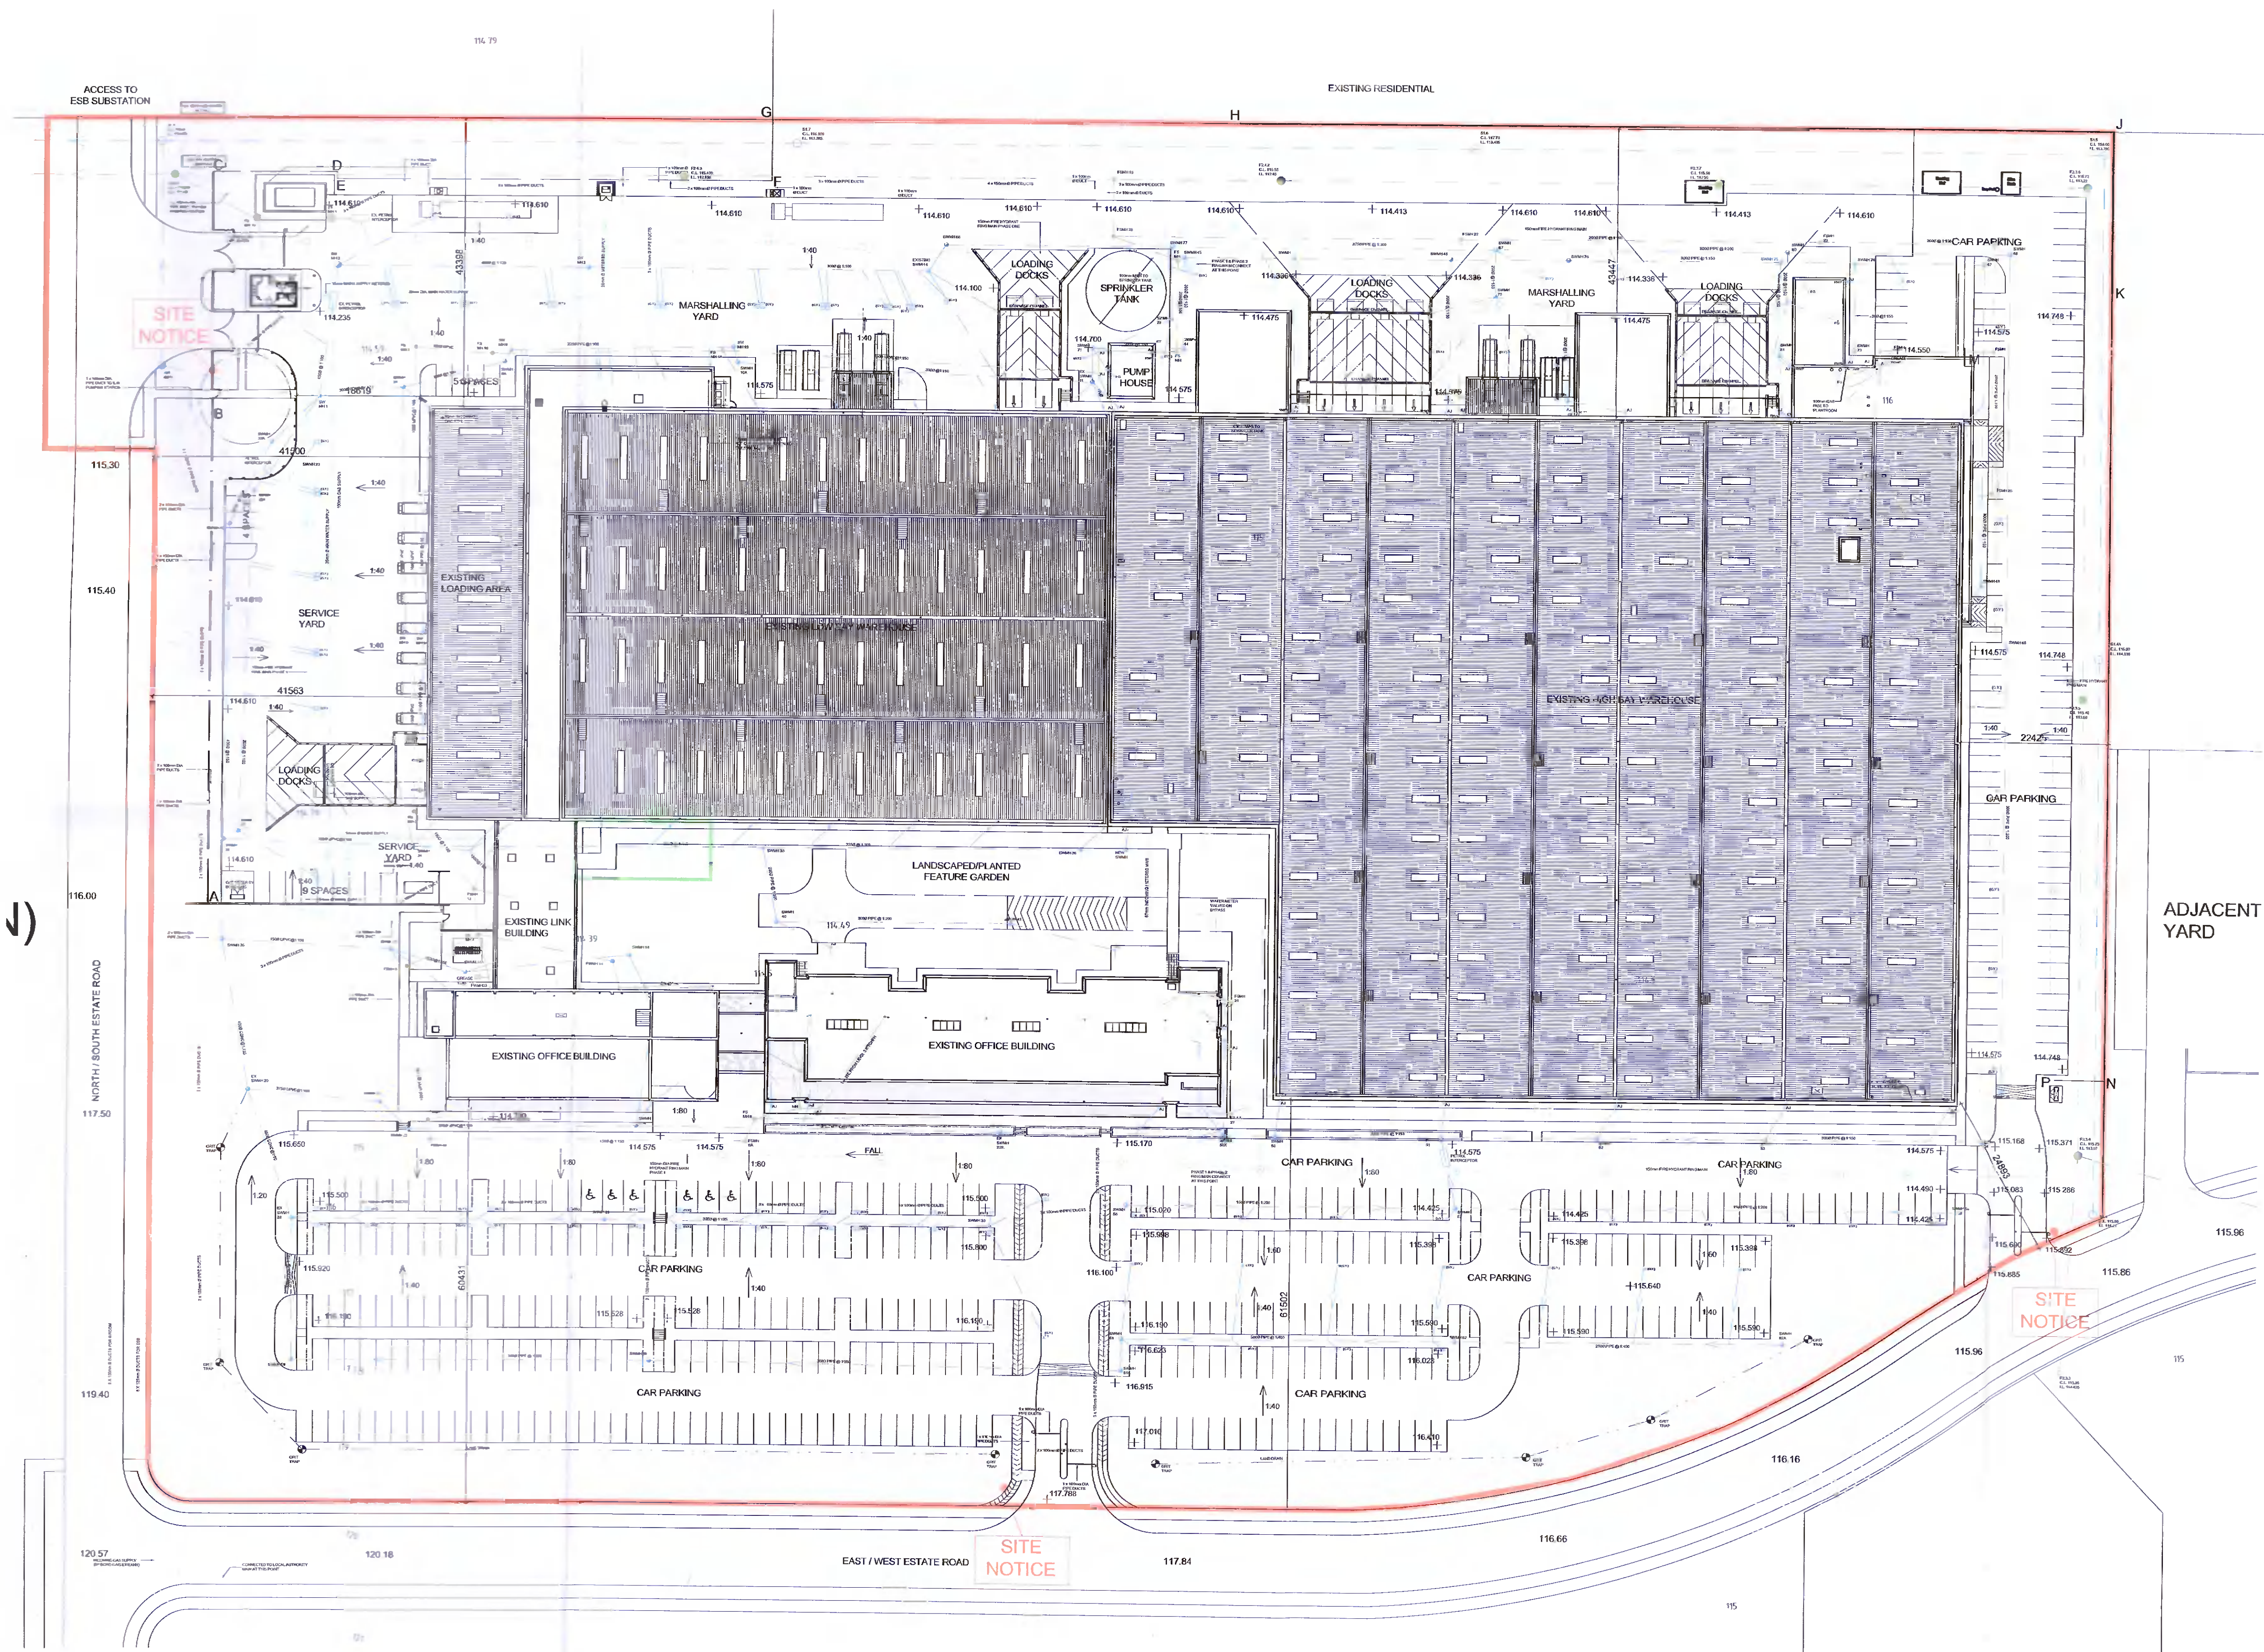

REV	DATE	DESCRIPTION	CHKD	DRN
P01	23.05.2022	Issued for planning	MD	ED

PLANNING

Henry J Lyons

Architecture • Interiors +353 1 888 3333 51-54 Pearse Street
 henryjlyons.com info@henryjlyons.com Dublin D02 K466

CLIENT
UNITED DRUG (WHOLESALE) LTD.

PROJECT
**WAREHOUSE EXTENSION AT
 UNITED DRUG, MAGNA PARK**

JOB NUMBER: 950926
 DATE: 09.05.2022
 SCALE: 1:500 @A1
 DRAWN: ED
 CHECKED: MD
 FILE NAME: 950926 P0002 Existing Site Plan

DRAWING
**EXISTING SITE LAYOUT PLAN
 DRAINAGE LAYOUT**

STATUS: DRAWING NUMBER: REVISION:

P0002 P01

EXISTING SITE PLAN
 SCALE 1:500