



NOTE:
ALL DIMENSIONS TO BE CHECKED ON SITE
NO DIMENSIONS TO BE SCALED FROM THIS DRAWING
THIS DRAWING IS TO BE READ IN CONJUNCTION WITH
RELEVANT CONSULTANTS DRAWINGS

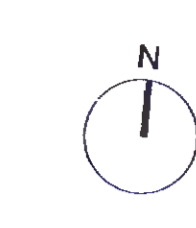

- LEGEND:**
- Planning application site boundary
 - Location of site notice
 - Extent of Planning Application

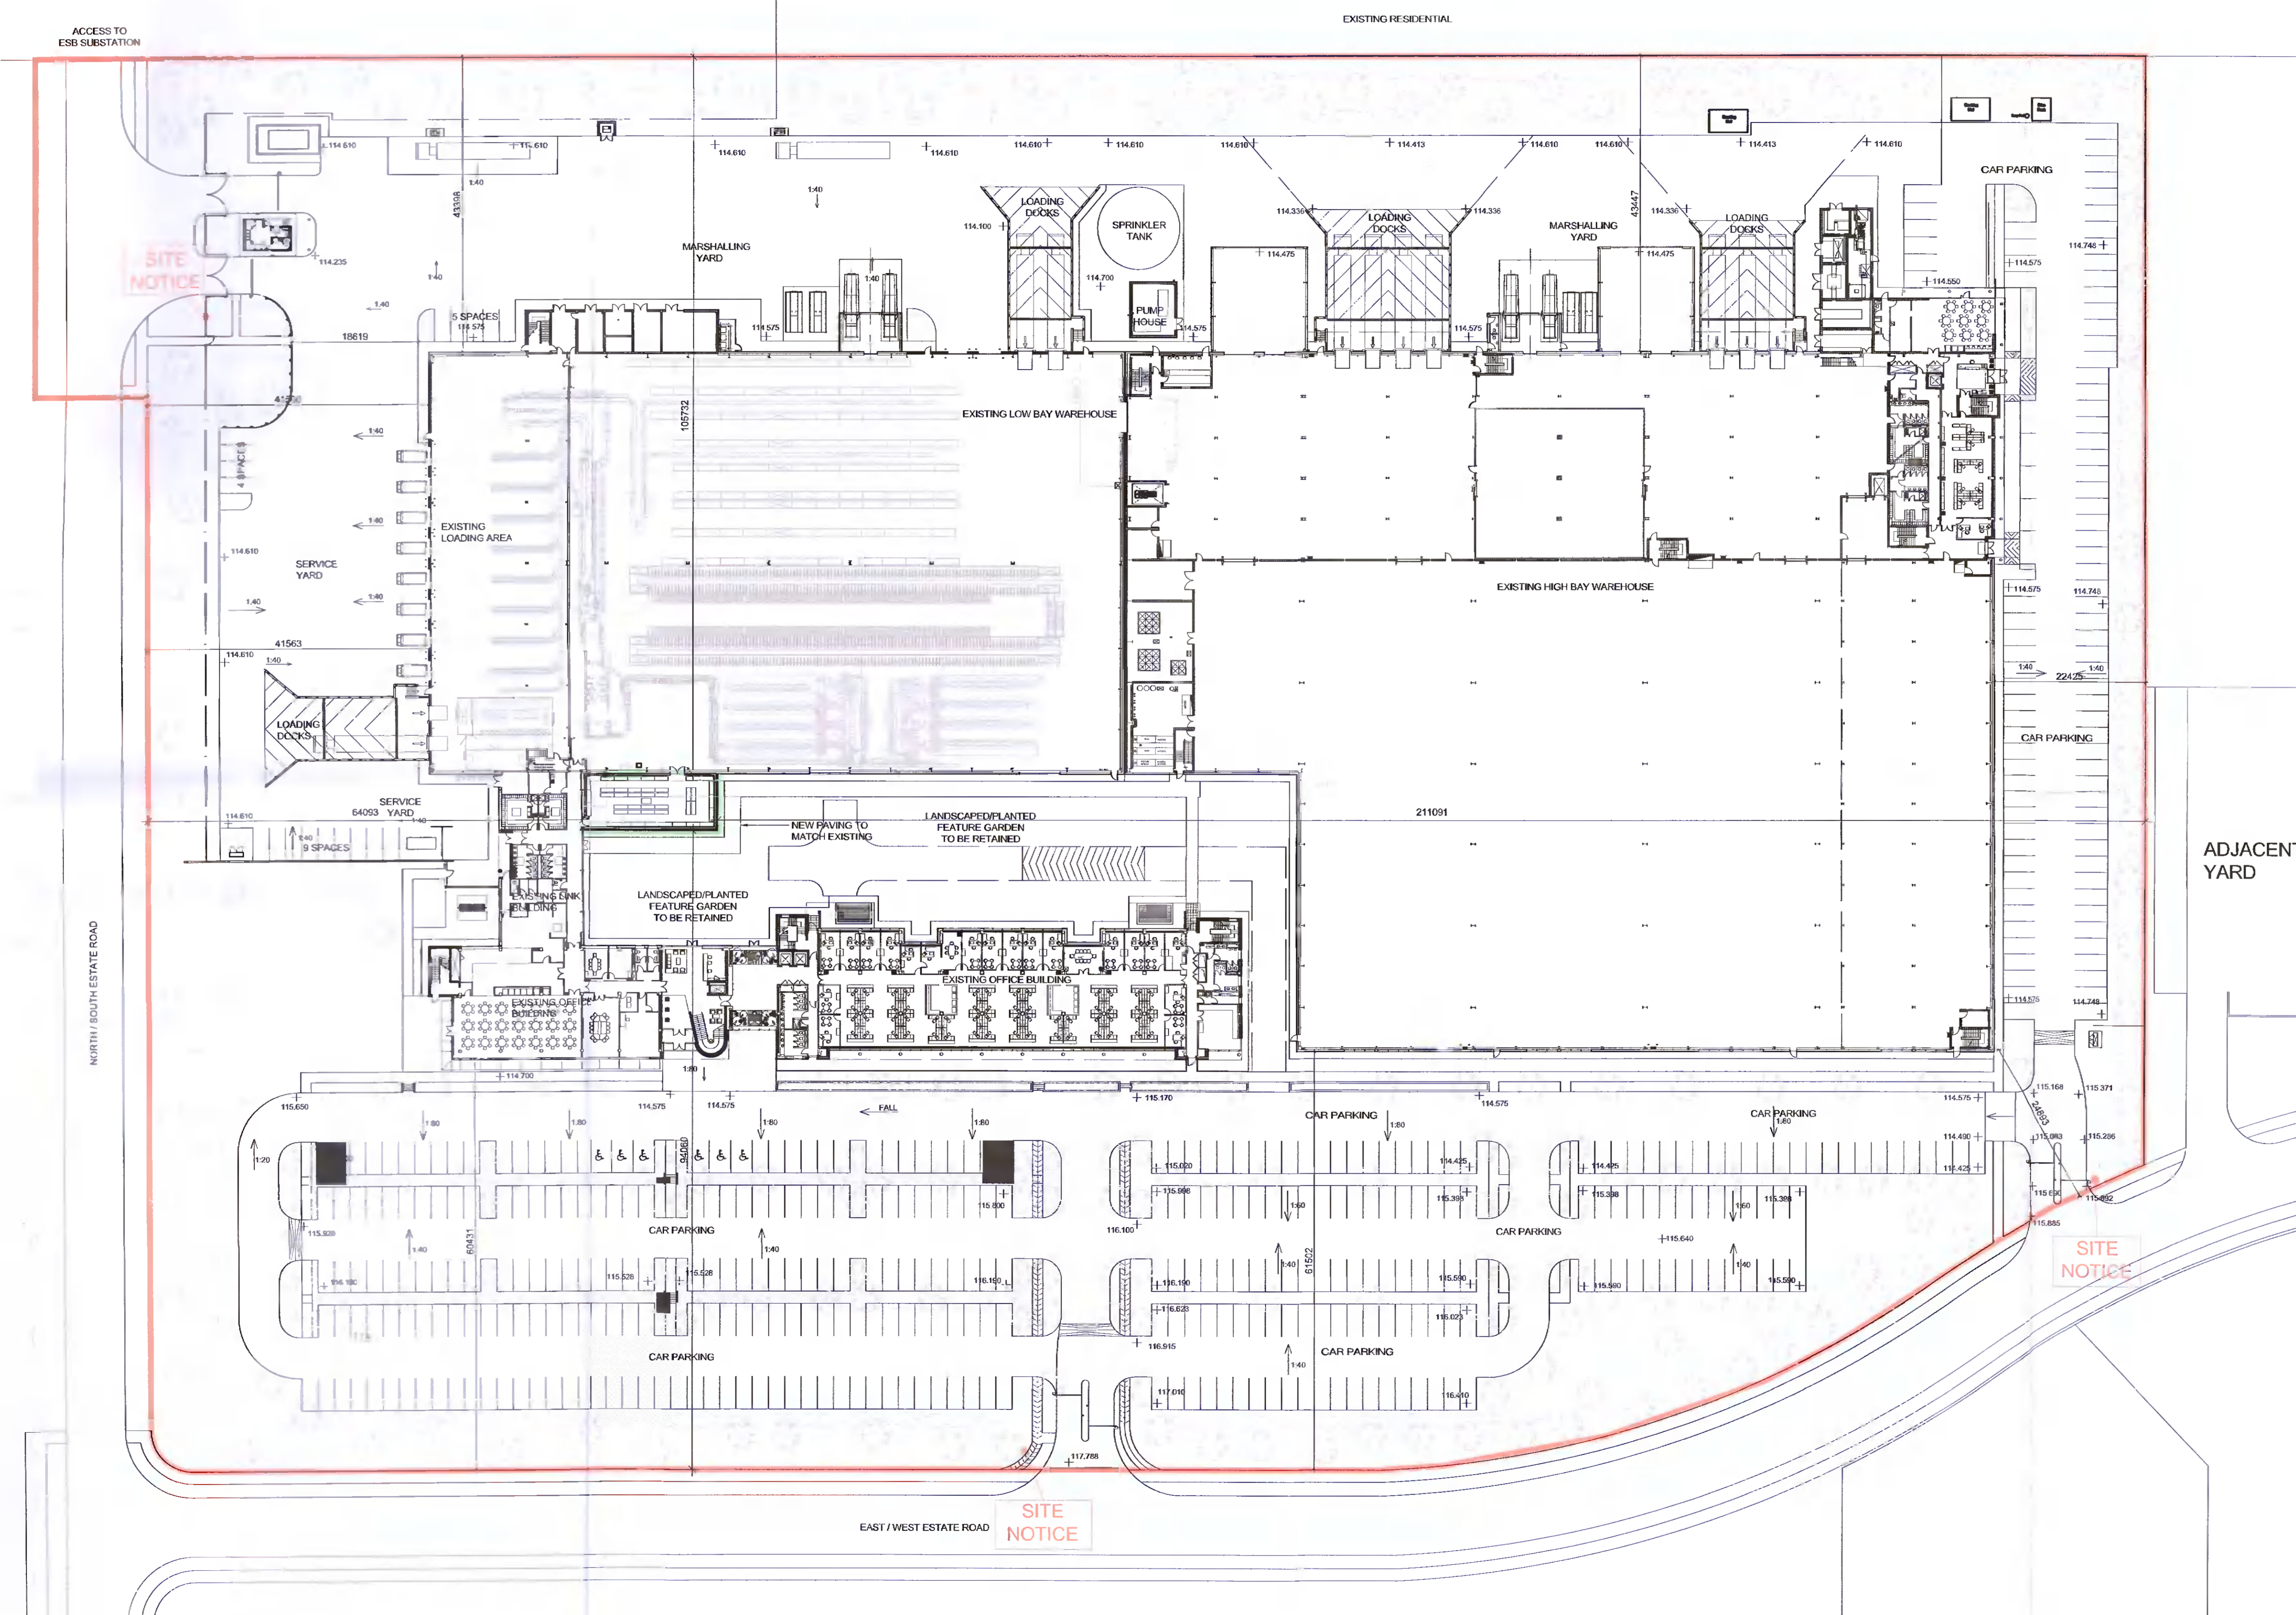

REV	DATE	DESCRIPTION	MD	ED
P01	23.05.2022	Issued for planning		

PLANNING

Henry J Lyons

Architects + Interiors +353 1 888 3333 51-54 Pearse Street
henryjlyons.com info@henryjlyons.com Dublin D02 KA66

CLIENT
UNITED DRUG (WHOLESALE) LTD.

PROJECT
**WAREHOUSE EXTENSION AT
UNITED DRUG, MAGNA PARK**

JOB NUMBER: 950926
DATE: 08.05.2022
SCALE: 1:500 @ A1
DRAWN: ED
CHECKED: MD
FILE NAME: 950926 P1001 Proposed Overall Ground Floor Plan

DRAWING
**PROPOSED GROUND FLOOR
PLAN (OVERALL)**

STATUS: DRAWING NUMBER REVISION

P1001 P01

COPYRIGHTS

PROPOSED GROUND FLOOR PLAN
SCALE 1:500