



NOTE  
 ALL DIMENSIONS TO BE CHECKED ON SITE  
 NO DIMENSIONS TO BE SCALED FROM THIS DRAWING  
 THIS DRAWING IS TO BE READ IN CONJUNCTION WITH  
 RELEVANT CONSULTANTS DRAWINGS

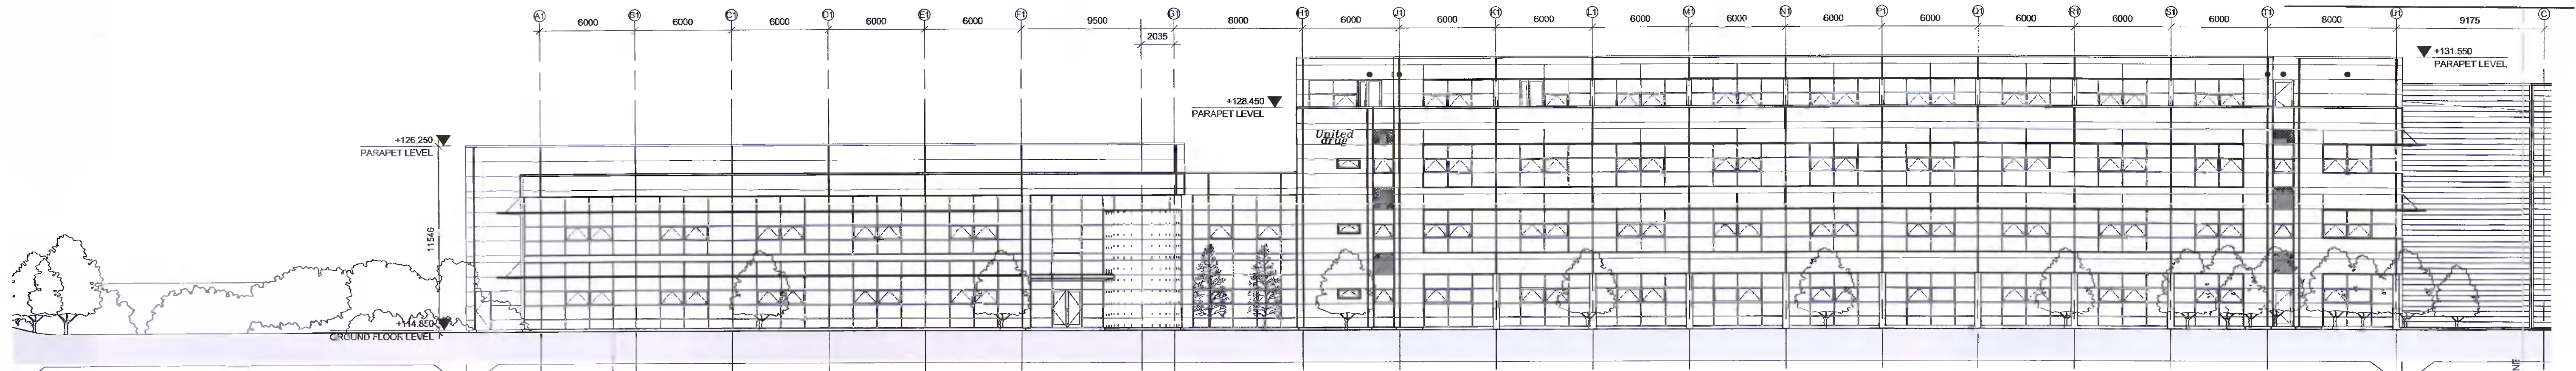

LANDSCAPING

EXISTING OFFICE BUILDING


PROPOSED PART SOUTH ELEVATION - NO ALTERATIONS  
 SCALE 1:200

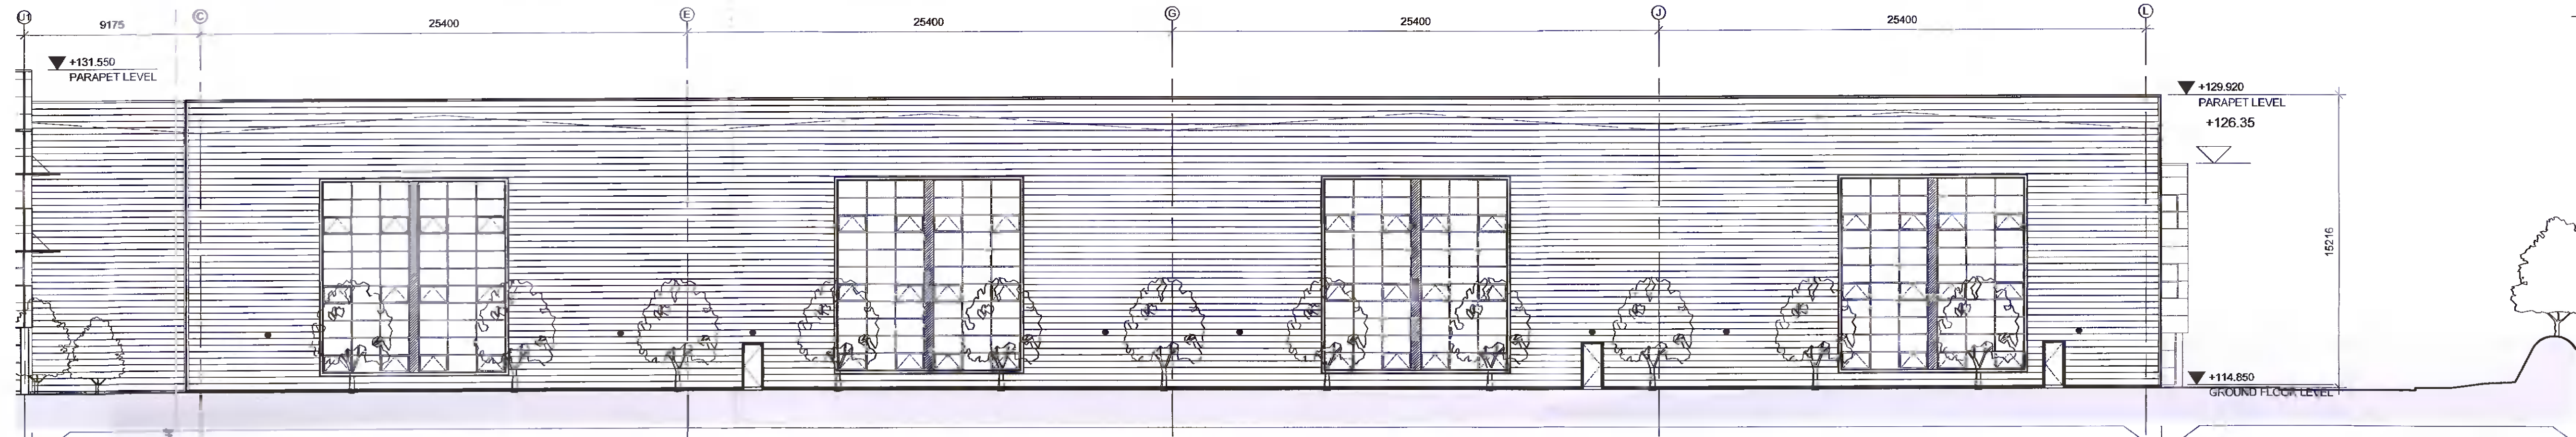

EXISTING WAREHOUSE

EXISTING CARPARKING

PROPOSED PART SOUTH ELEVATION - NO ALTERATIONS  
 SCALE 1:200

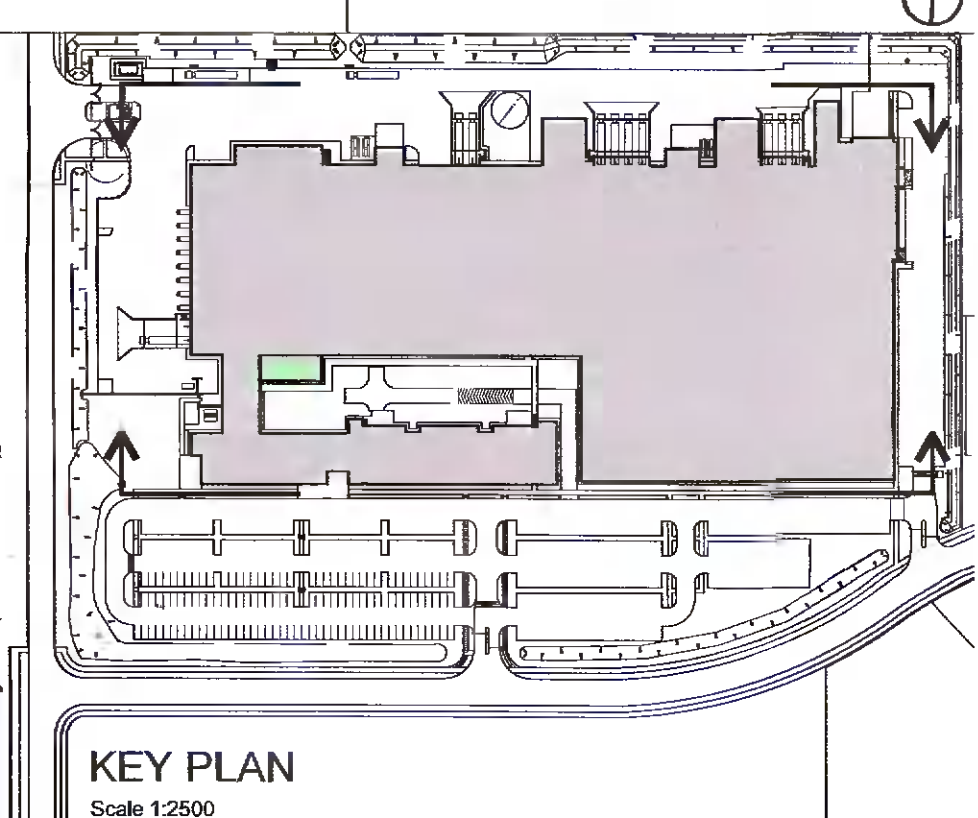


KEY PLAN  
 Scale 1:2500


LEGEND:

- Planning application site boundary
- Extent of Planning Application

PRJ	23.05.2022	Issued for planning	MD	ED
REV	DATE	DESCRIPTION	CHKD	DRN

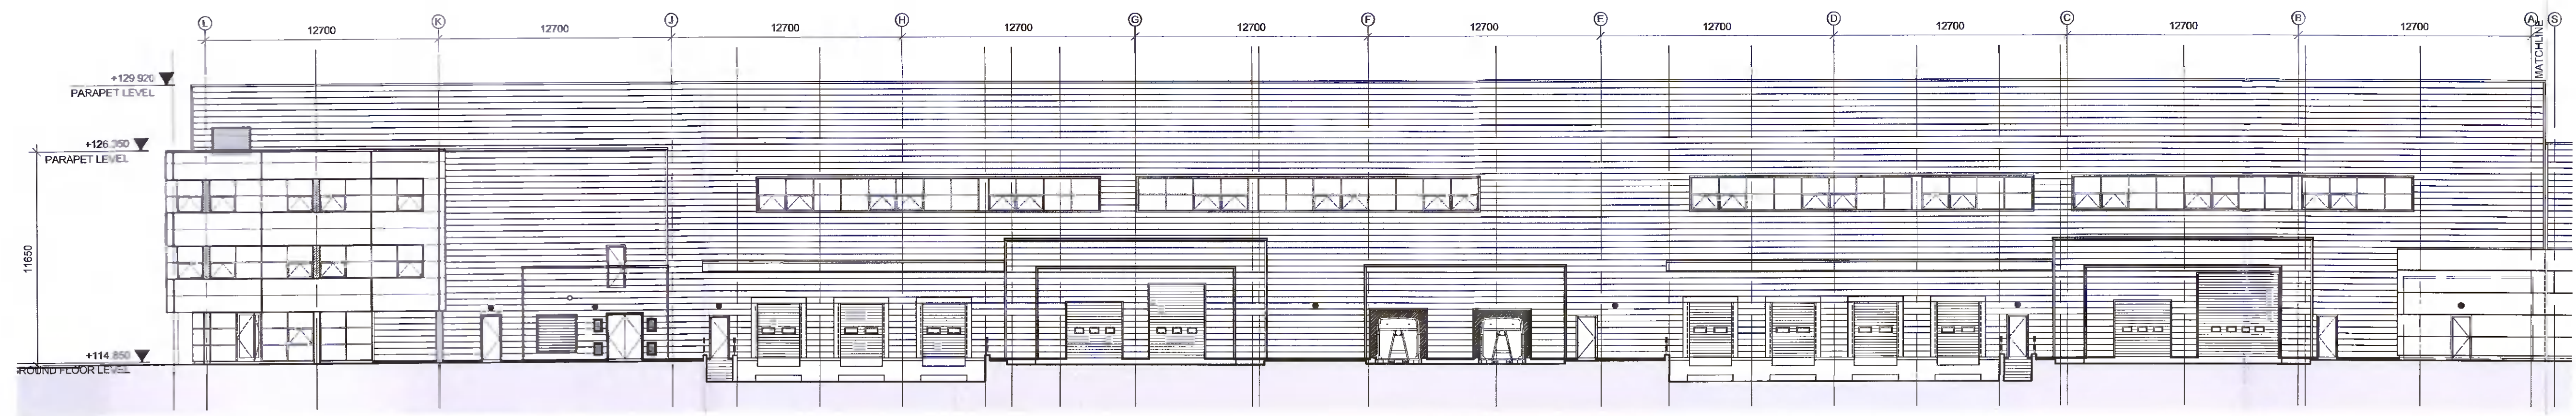

PROPOSED PART NORTH ELEVATION - NO ALTERATIONS  
 SCALE 1:200

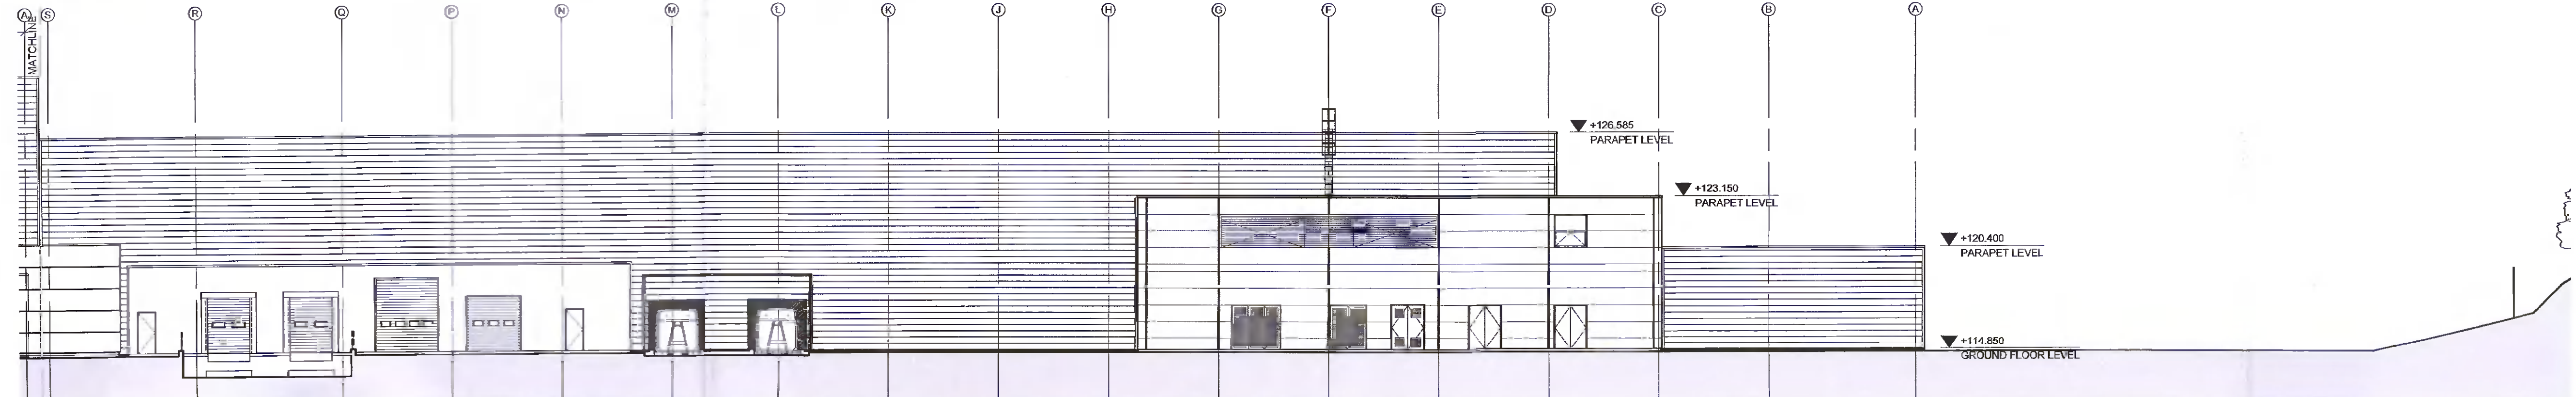

PROPOSED PART NORTH ELEVATION - NO ALTERATIONS  
 SCALE 1:200

PLANNING

**Henry J Lyons**

Architecture + Interiors  
 henryjlyons.com +353 1 888 3333 info@henryjlyons.com 51-54 Pearse Street Dublin D02 K466

CLIENT  
**UNITED DRUG (WHOLESALE) LTD.**

PROJECT  
**WAREHOUSE EXTENSION AT  
 UNITED DRUG, MAGNA PARK**

JOB NUMBER:	950526
DATE:	05.05.2022
SCALE:	1:200 @A1
DRAWN:	ED
CHECKED:	MD
FILE NAME:	950526 P2001 Proposed North & South Elevations

DRAWING  
**PROPOSED NORTH & SOUTH  
 ELEVATIONS**

STATUS: DRAWING NUMBER REVISION

**P2001 P01**