



NOTE:
ALL DIMENSIONS TO BE CHECKED ON SITE
NO DIMENSIONS TO BE SCALED FROM THIS DRAWING
THIS DRAWING IS TO BE READ IN CONJUNCTION WITH
RELEVANT CONSULTANTS DRAWINGS

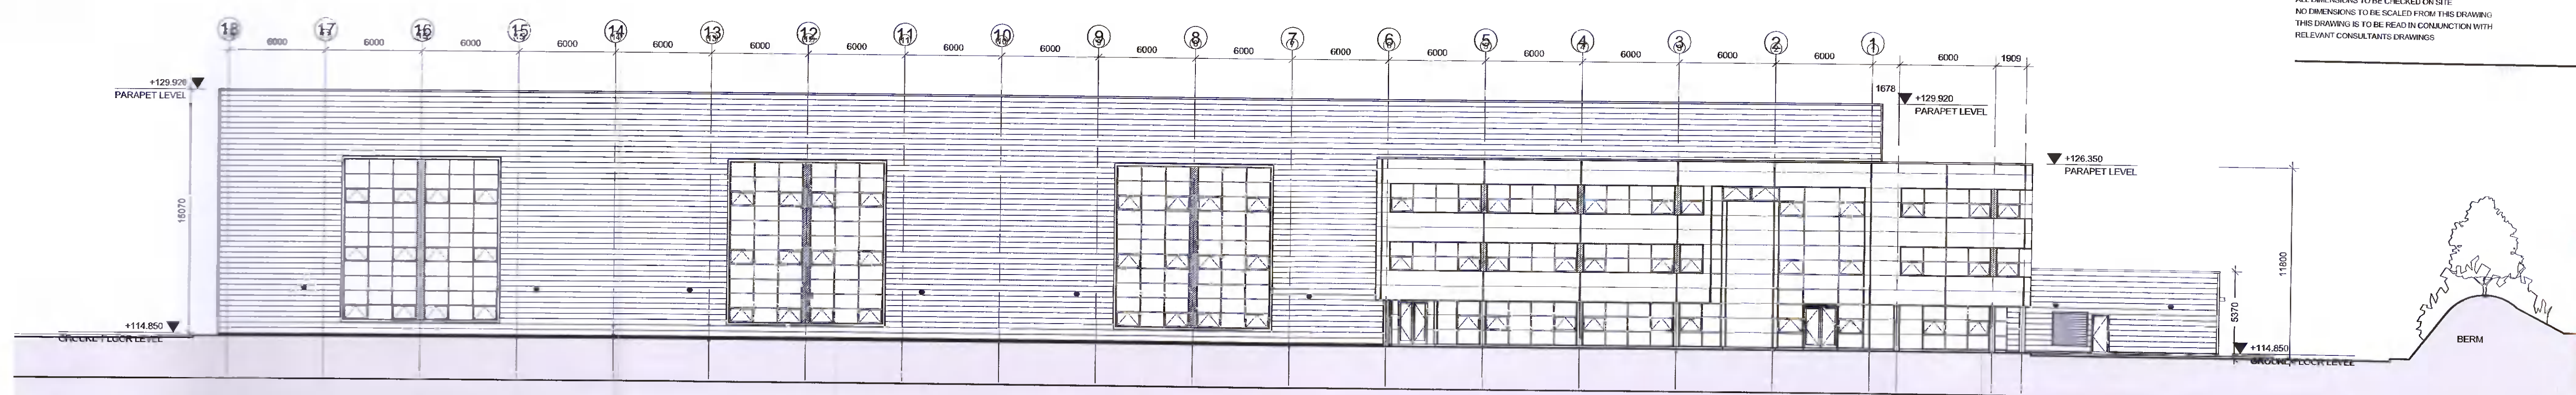

PROPOSED EAST ELEVATION - NO ALTERATIONS
SCALE 1:200

CARPARKING EXISTING WAREHOUSE EXISTING SERVICE YARD/ CARPARKING BERM

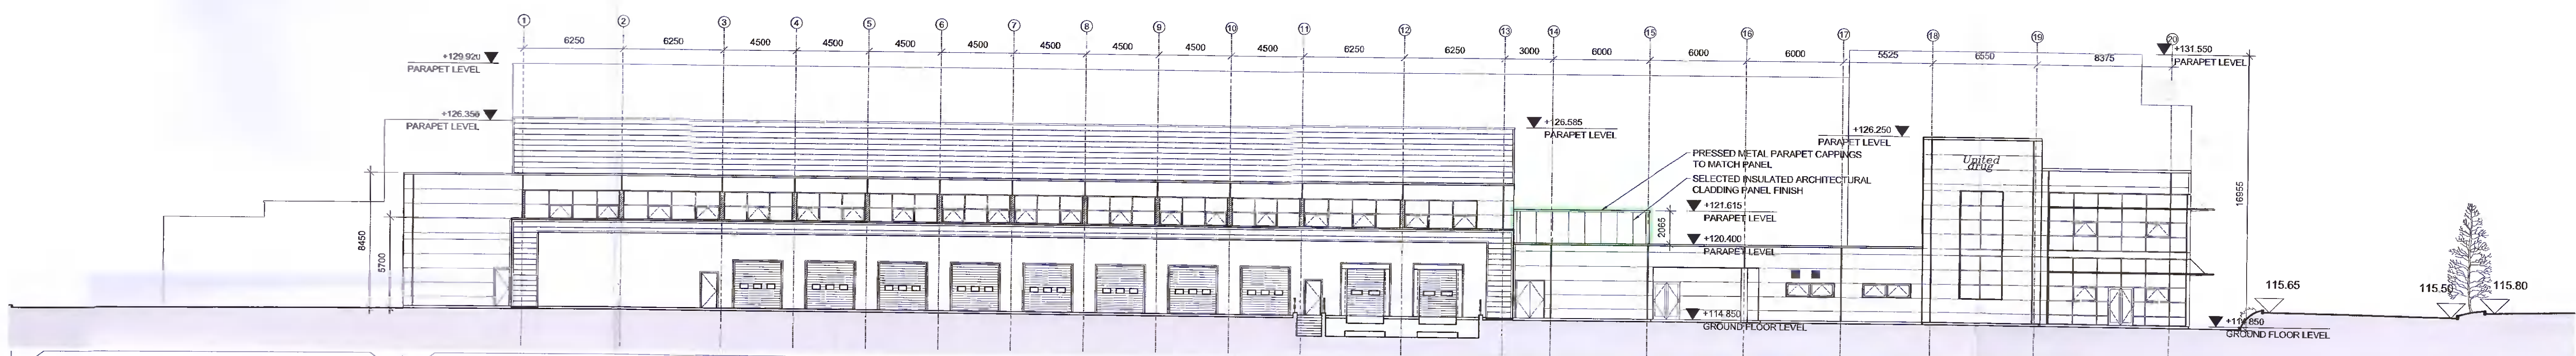

PROPOSED WEST ELEVATION
SCALE 1:200

EXISTING MARSHALLING YARD EXISTING LOADING AREA EXISTING OFFICE BUILDING EXISTING CARPARKING

PROPOSED EXTENSION



PROPOSED WEST ELEVATION
SCALE 1:500

LEGEND:

- Planning application site boundary
- Extent of Planning Application

REV	DATE	DESCRIPTION	MD	ED
P01	23.05.2022	Issued for planning		

PLANNING

Henry J Lyons
Architecture + Interiors +353 1 888 3333 51-54 Pearsse Street
henryjlyons.com info@henryjlyons.com Dublin D02 K266


CLIENT
UNITED DRUG (WHOLESALE) LTD.

PROJECT
**WAREHOUSE EXTENSION AT
UNITED DRUG, MAGNA PARK**

JOB NUMBER: 950926
DATE: 09.05.2022
SCALE: 1:200, 1:500 @A1
DRAWN: ED
CHECKED: MD
FILE NAME: 950926 P2002 Proposed East & West Elevations

DRAWING
**PROPOSED EAST & WEST
ELEVATIONS**

STATUS	DRAWING NUMBER	REVISION
	P2002	P01

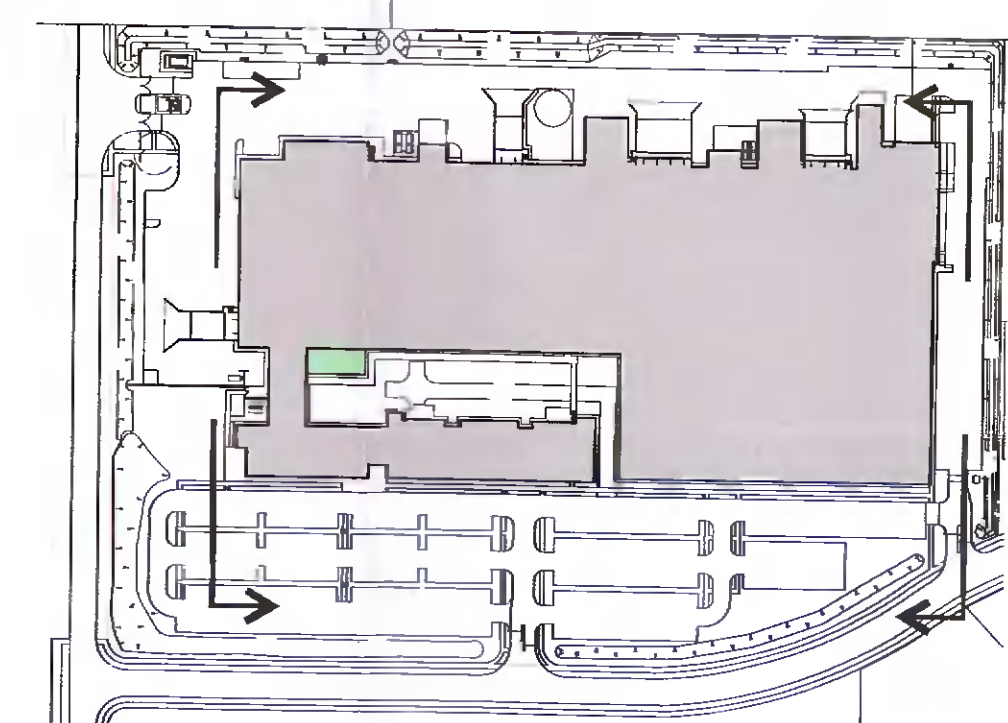

KEY PLAN
Scale 1:2500