
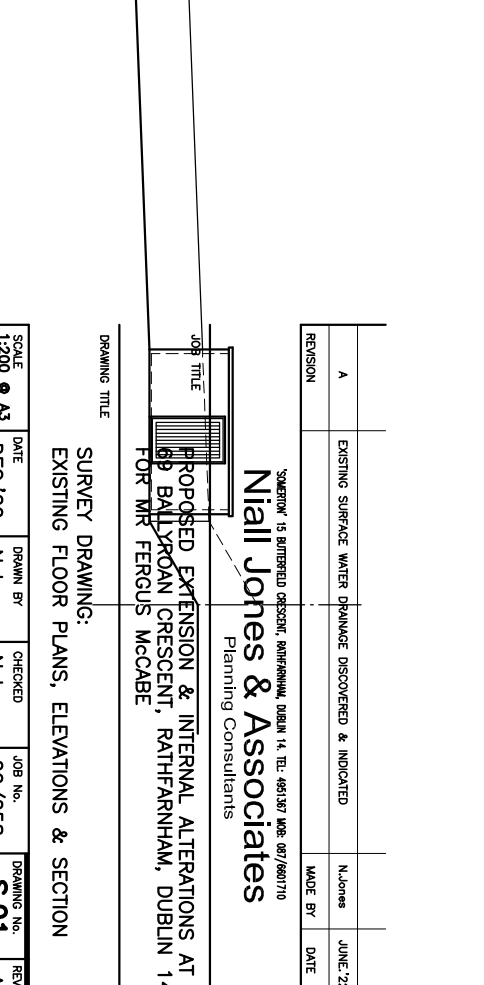
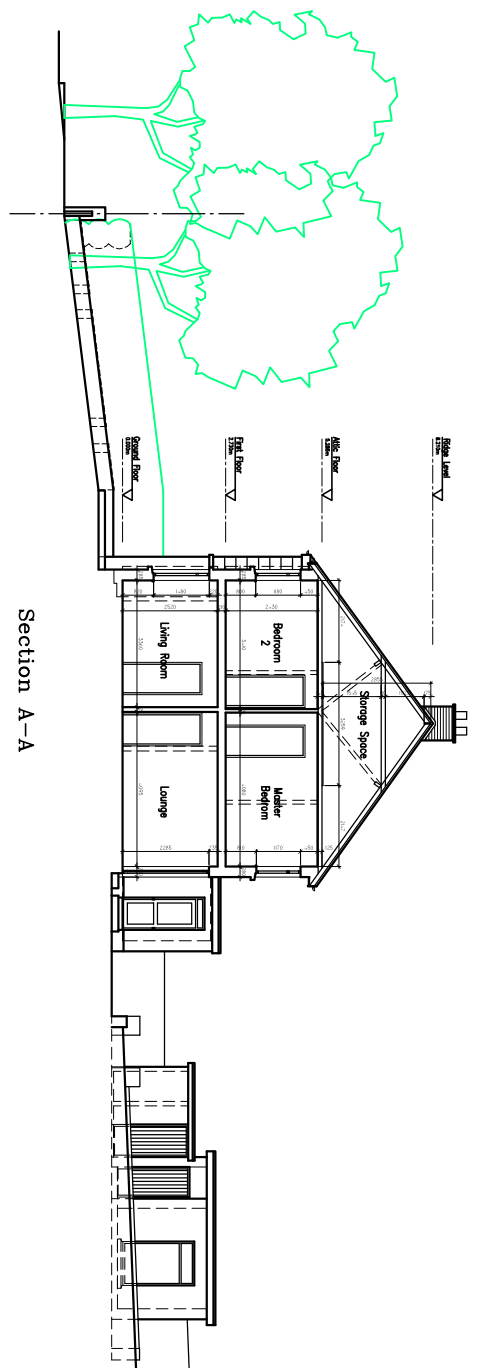
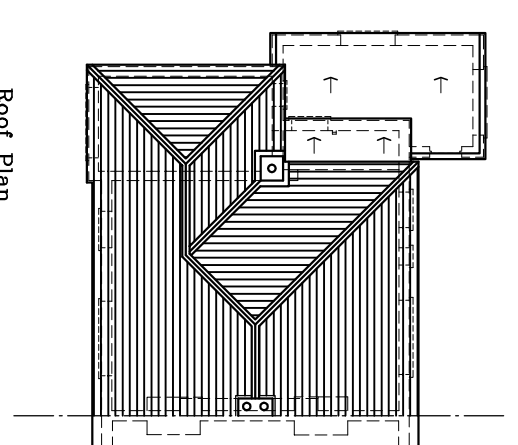
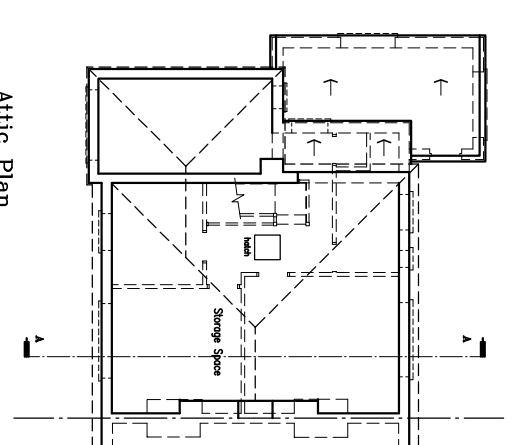
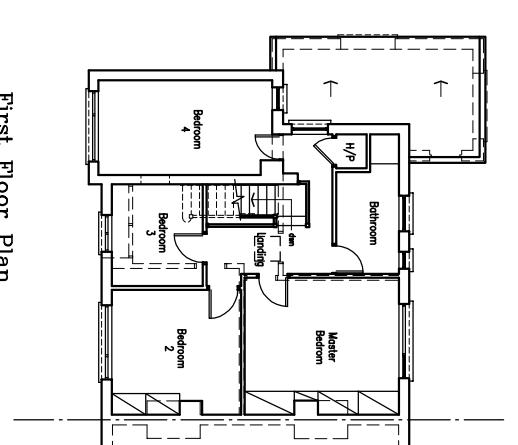


Notes:
 All drawings are the copyright of the consultants (N/A Planning Consultants) and may not be used in whole or in part without their expressed permission in writing.
 Do not scale from this drawing, use written dimensions only.
 All dimensions to be checked on site by the contractor and the consultant notified of any discrepancies.
 All levels indicated are approximate levels and do not relate to Ordnance Datum.
 All levels must be checked on site.
 All works to be carried out in accordance with the 1997 Building Regulations, with all subsequent revisions to same, and with the requirements of the relevant Local Authority.

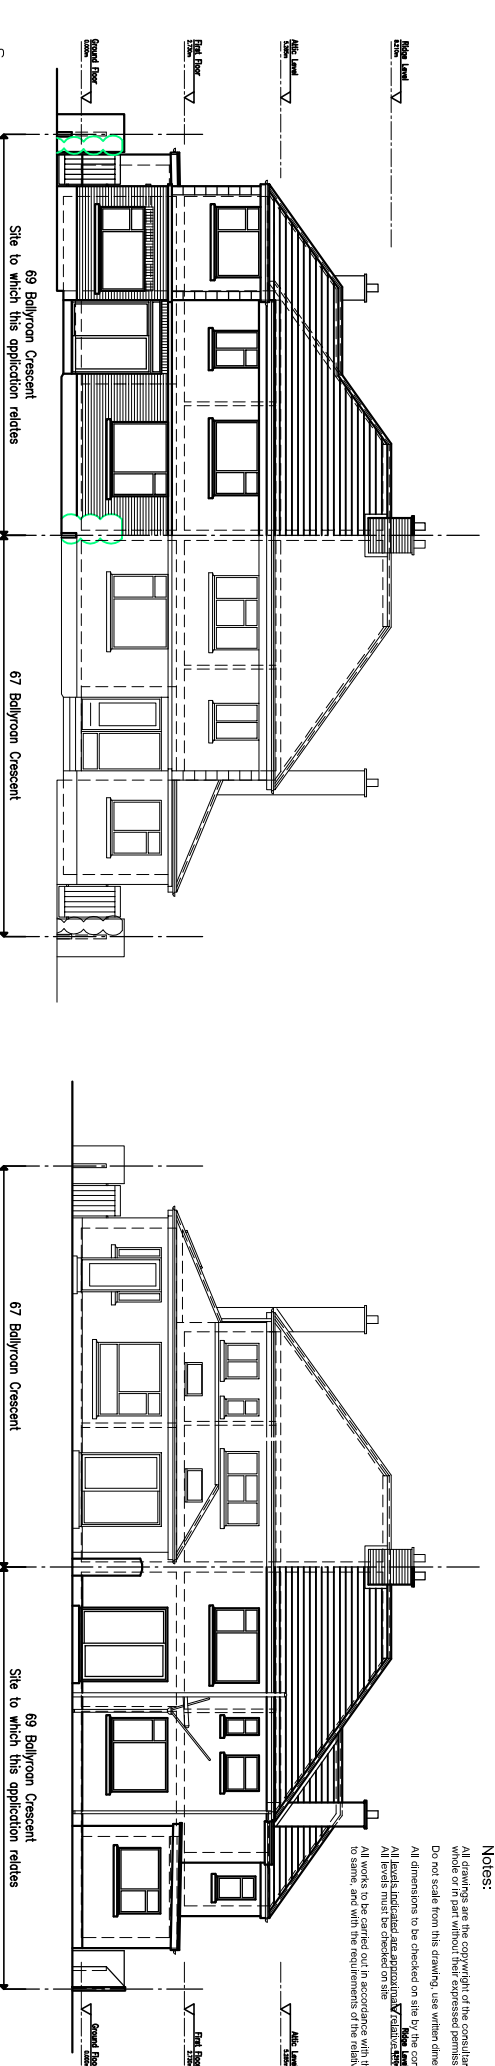

REVISION	DESCRIPTION	MADE BY	DATE
A	EXISTING SURFACE WATER DRAINAGE DISCOVERED & INDICATED	N.Jones	JUNE '22

Job Title: PROPOSED EXTENSION & INTERNAL ALTERATIONS AT 69 BALLYROAN CRESCENT, RATHFARNHAM, DUBLIN 14 FOR MR FERGUS MCCABE
Client: Niall Jones & Associates
 Planning Consultants
 SURVEY DRAWING: EXISTING FLOOR PLANS, ELEVATIONS & SECTION
Scale: 1:200 (A3), 1:100 (A1)
Date: DEC. '20
Drawn by: N.Jones
Checked: N.J.
Job No.: 20/258
Drawing No.: S.01
Rev.: A

Site Block Plan
 Scale: 1:100 (A1)
 Date: 11/12/2020

Site Block Plan
 Scale: 1:100 (A1)
 Date: 11/12/2020

Section A-A