



EXISTING BUILDING
PLANNING PERMISSION REFERENCE: SD13A/0266
AS AMENDED BY RETENTION PERMISSION REFERENCE:
SD17A/0446

NOTE: NO WORKS ARE PROPOSED TO THE NORTHERN
ELEVATION OF THE EXISTING BUILDING


NOTE: NOISE LEVELS OF PROPOSED AHUs NOT TO EXCEED
THOSE OF EXISTING GENERATOR UNITS

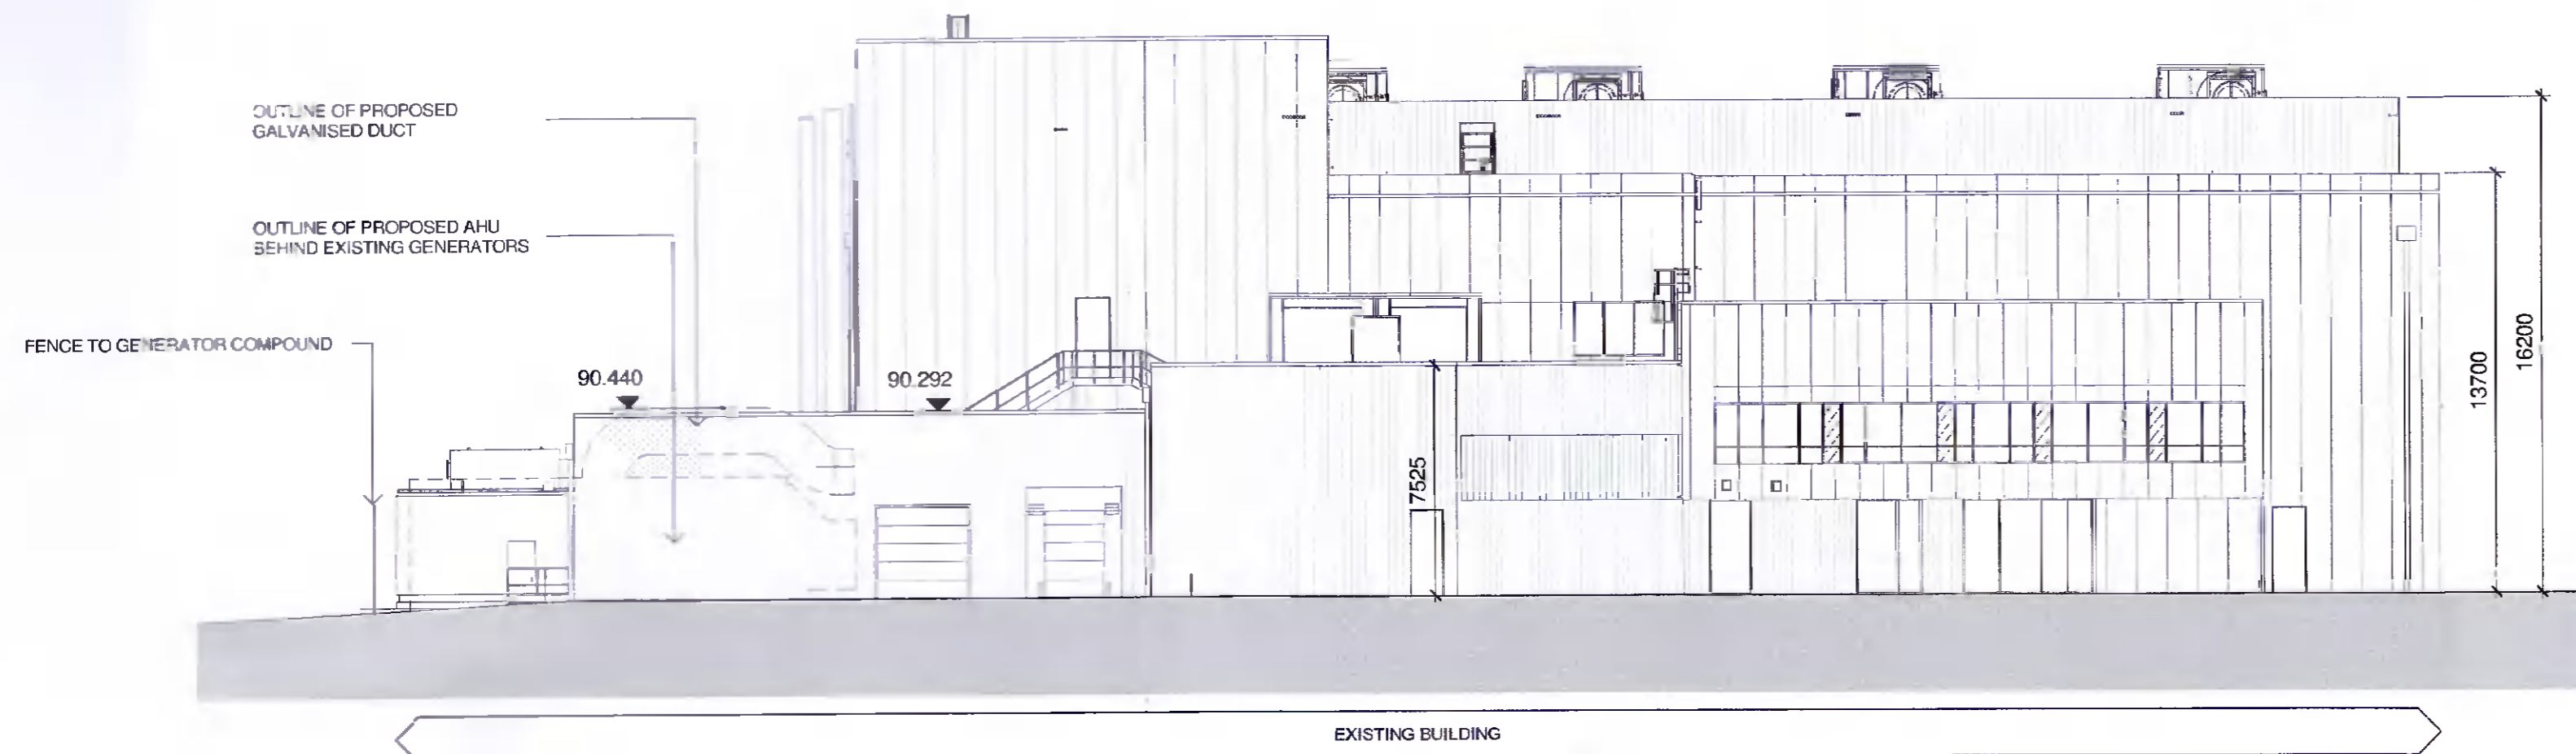

East Elevation
1 : 200

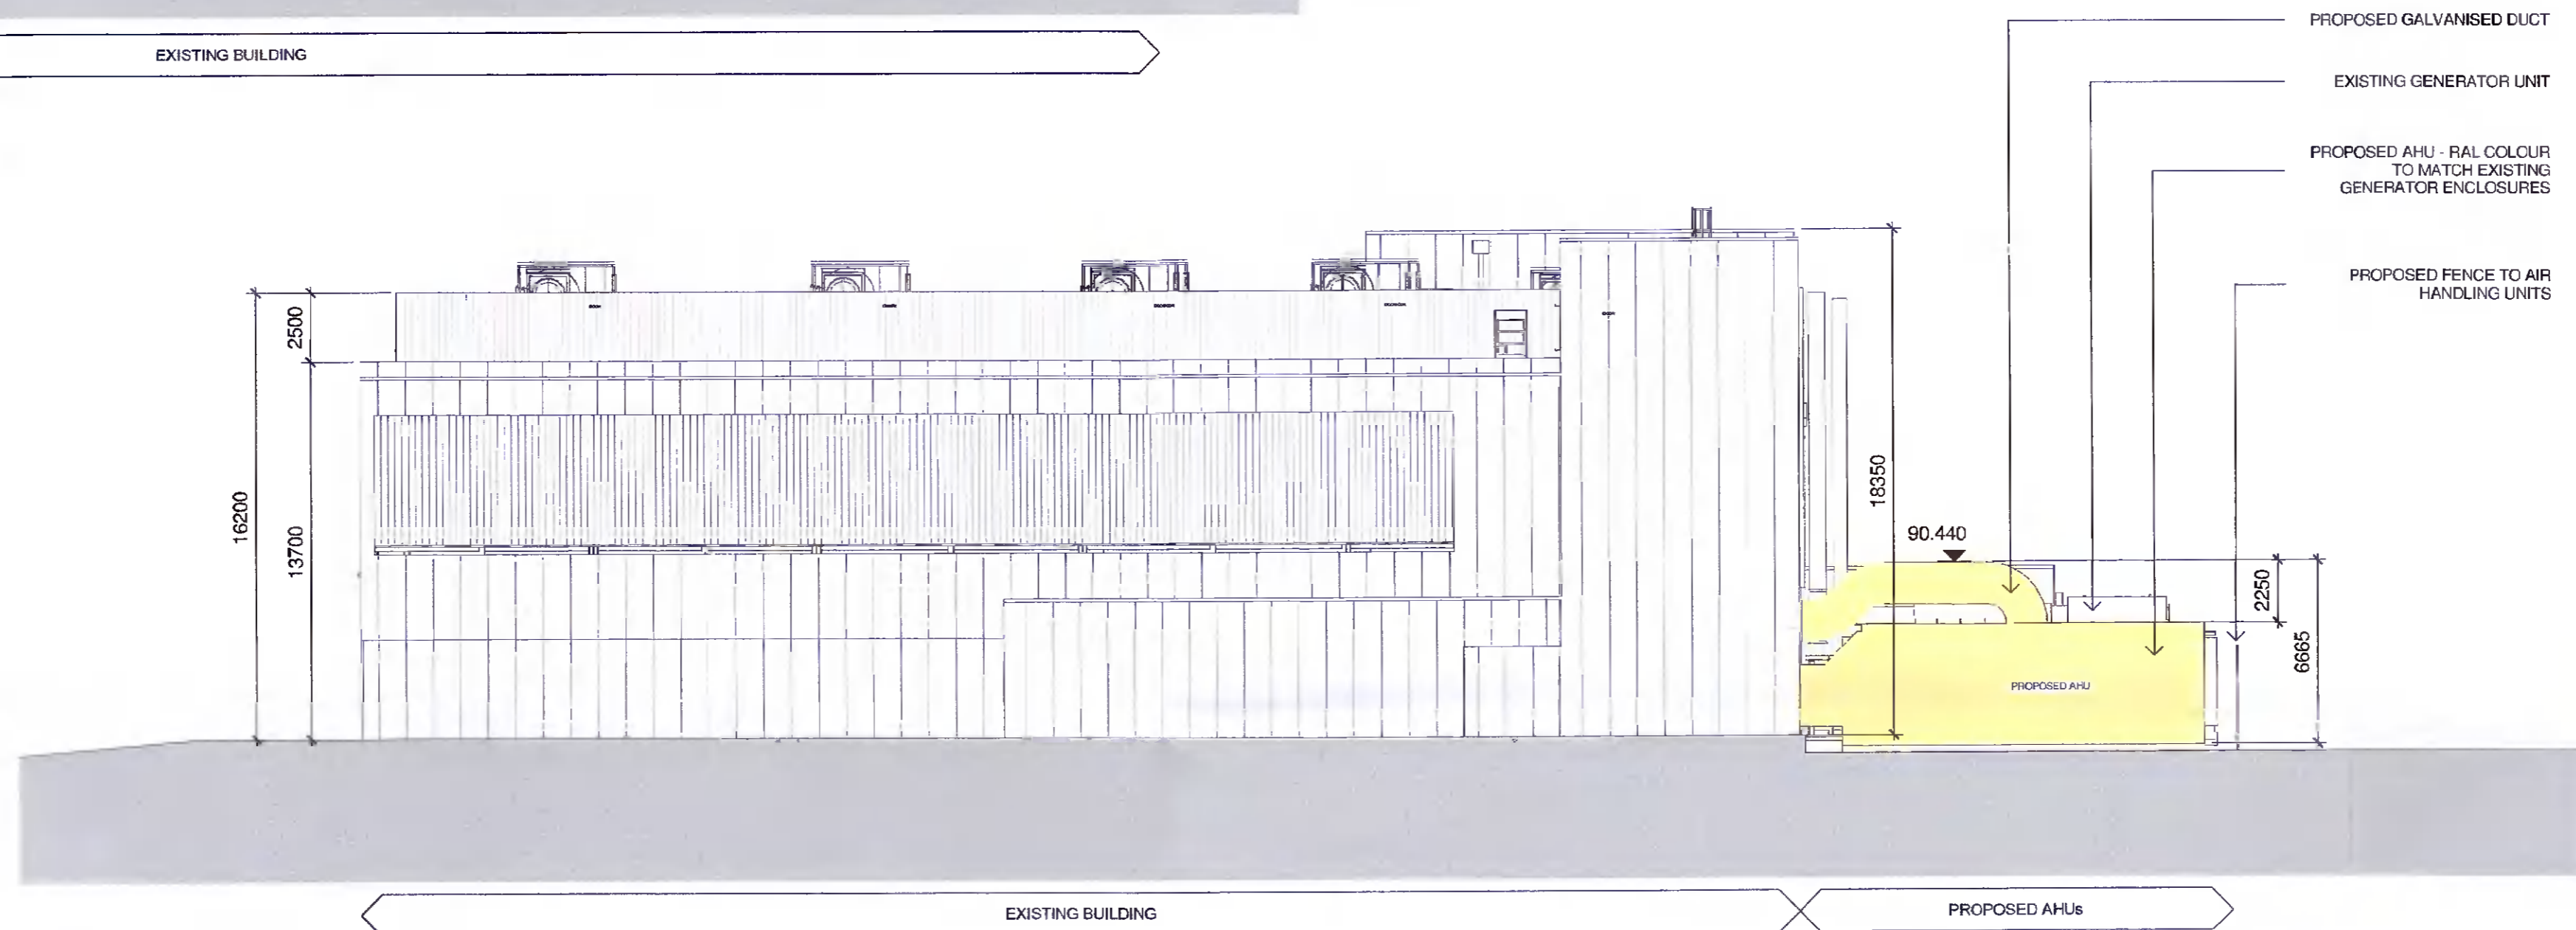

Proposed West Elevation
1 : 200

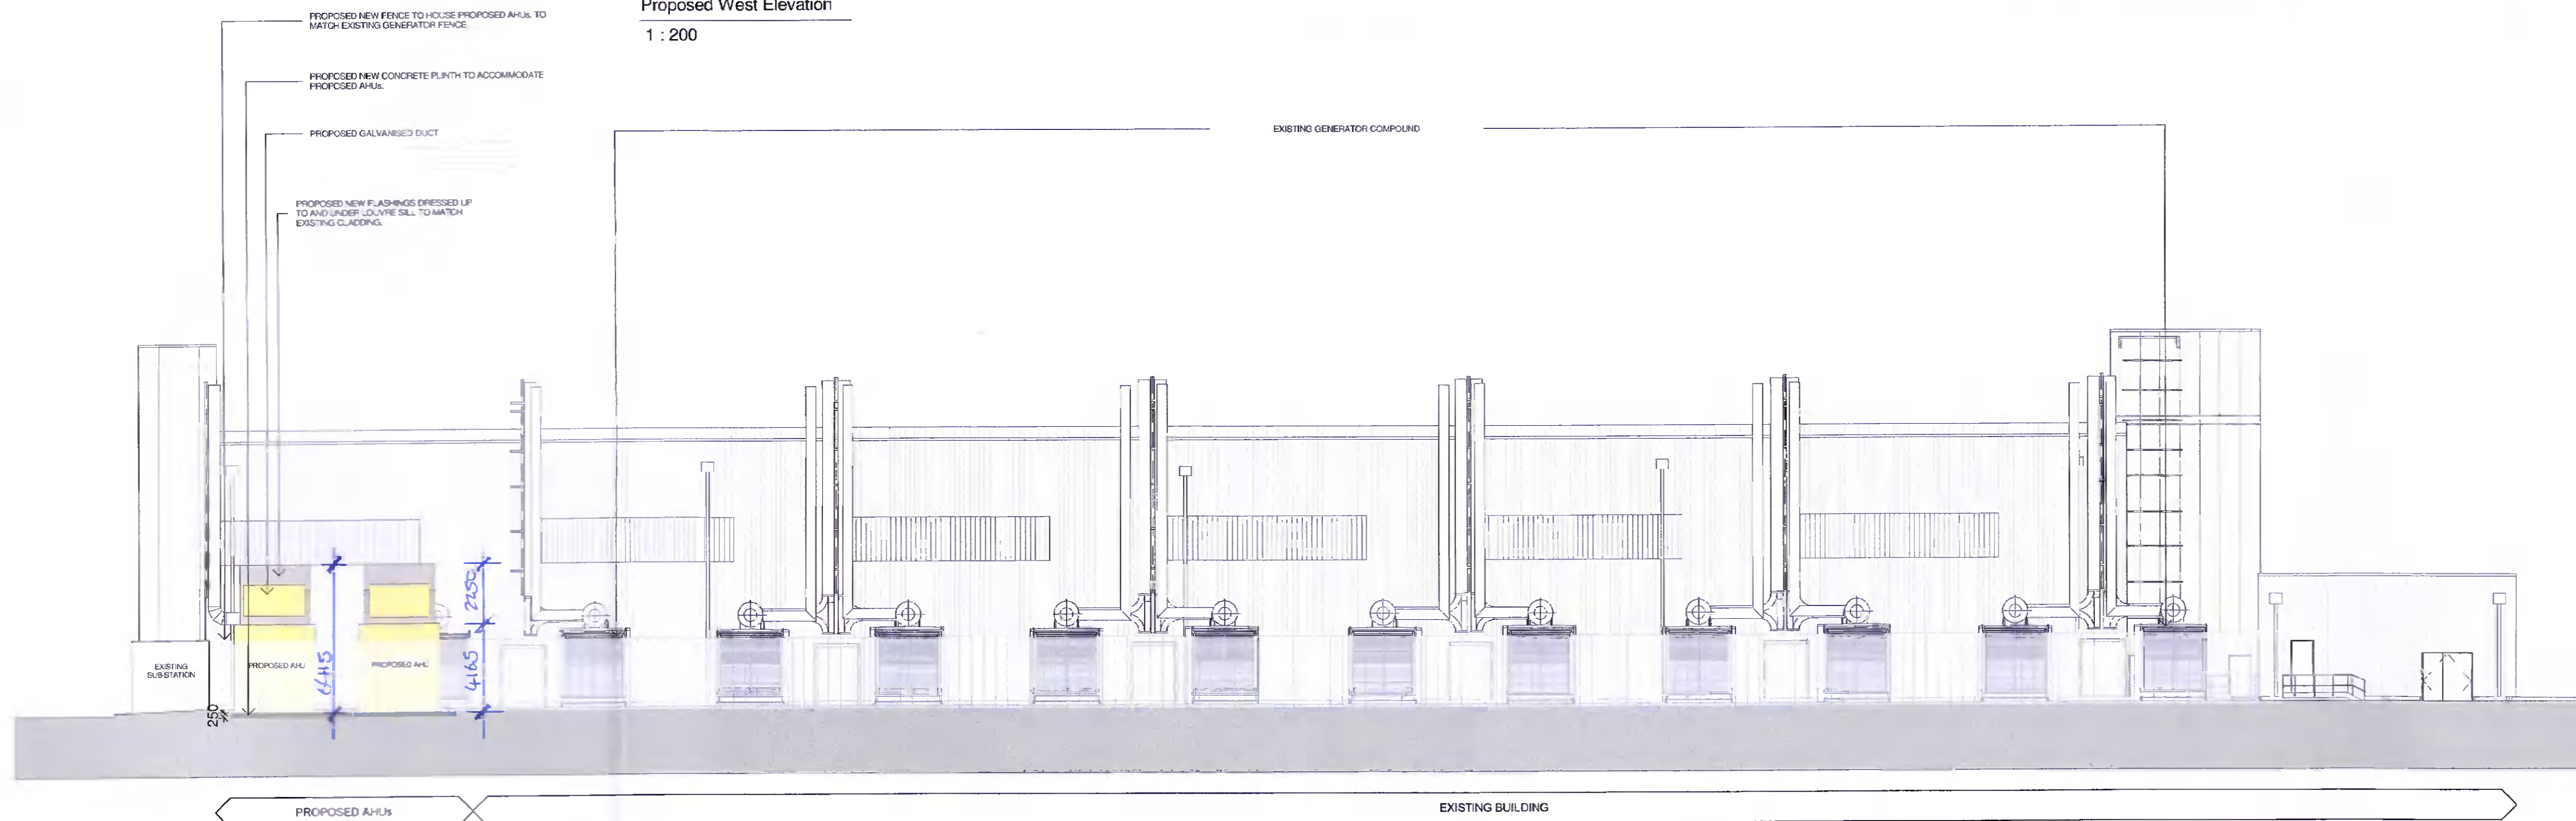

Proposed South Elevation
1 : 200

REVISIONS

REV NO.	DATE	CHK	APP	DESCRIPTION
P1	21/04/22	KTA		Section 5 Application

KAVANAGH TUTE ARCHITECTS

TERMINUS MILLS CLONSKEAGH ROAD D06 XD37 IRELAND
T: +353 1 2188500 MAIL@KAVANAGHTUTE.IE

FILE NAME
2135-KT-ZZ-00-DR-A-0201-P1

PROJECT: **DH7**

PROJECT NO. **2135** STATUS:

TITLE: **Elevations- Proposed**

DATE: **04/20/22** SCALE: **As indicated**

DRAWN BY: **EC** APPR BY: **SM**

DWG NO. **0201** REV. **P1**