



SITE AREA FOR WHICH THIS PLANNING APPLICATION REFERS AREA 268 M2

SITE PLAN AS PROPOSED (200 SCALE) INDICATING ROOF PLAN(S)

ORDNANCE SURVEY PLAN REF MAP SERIES: 1:1000 MAP SHEETS: 3391-11 ITM CENTRE POINT CO-ORDINATE X.Y = 712408, 727473

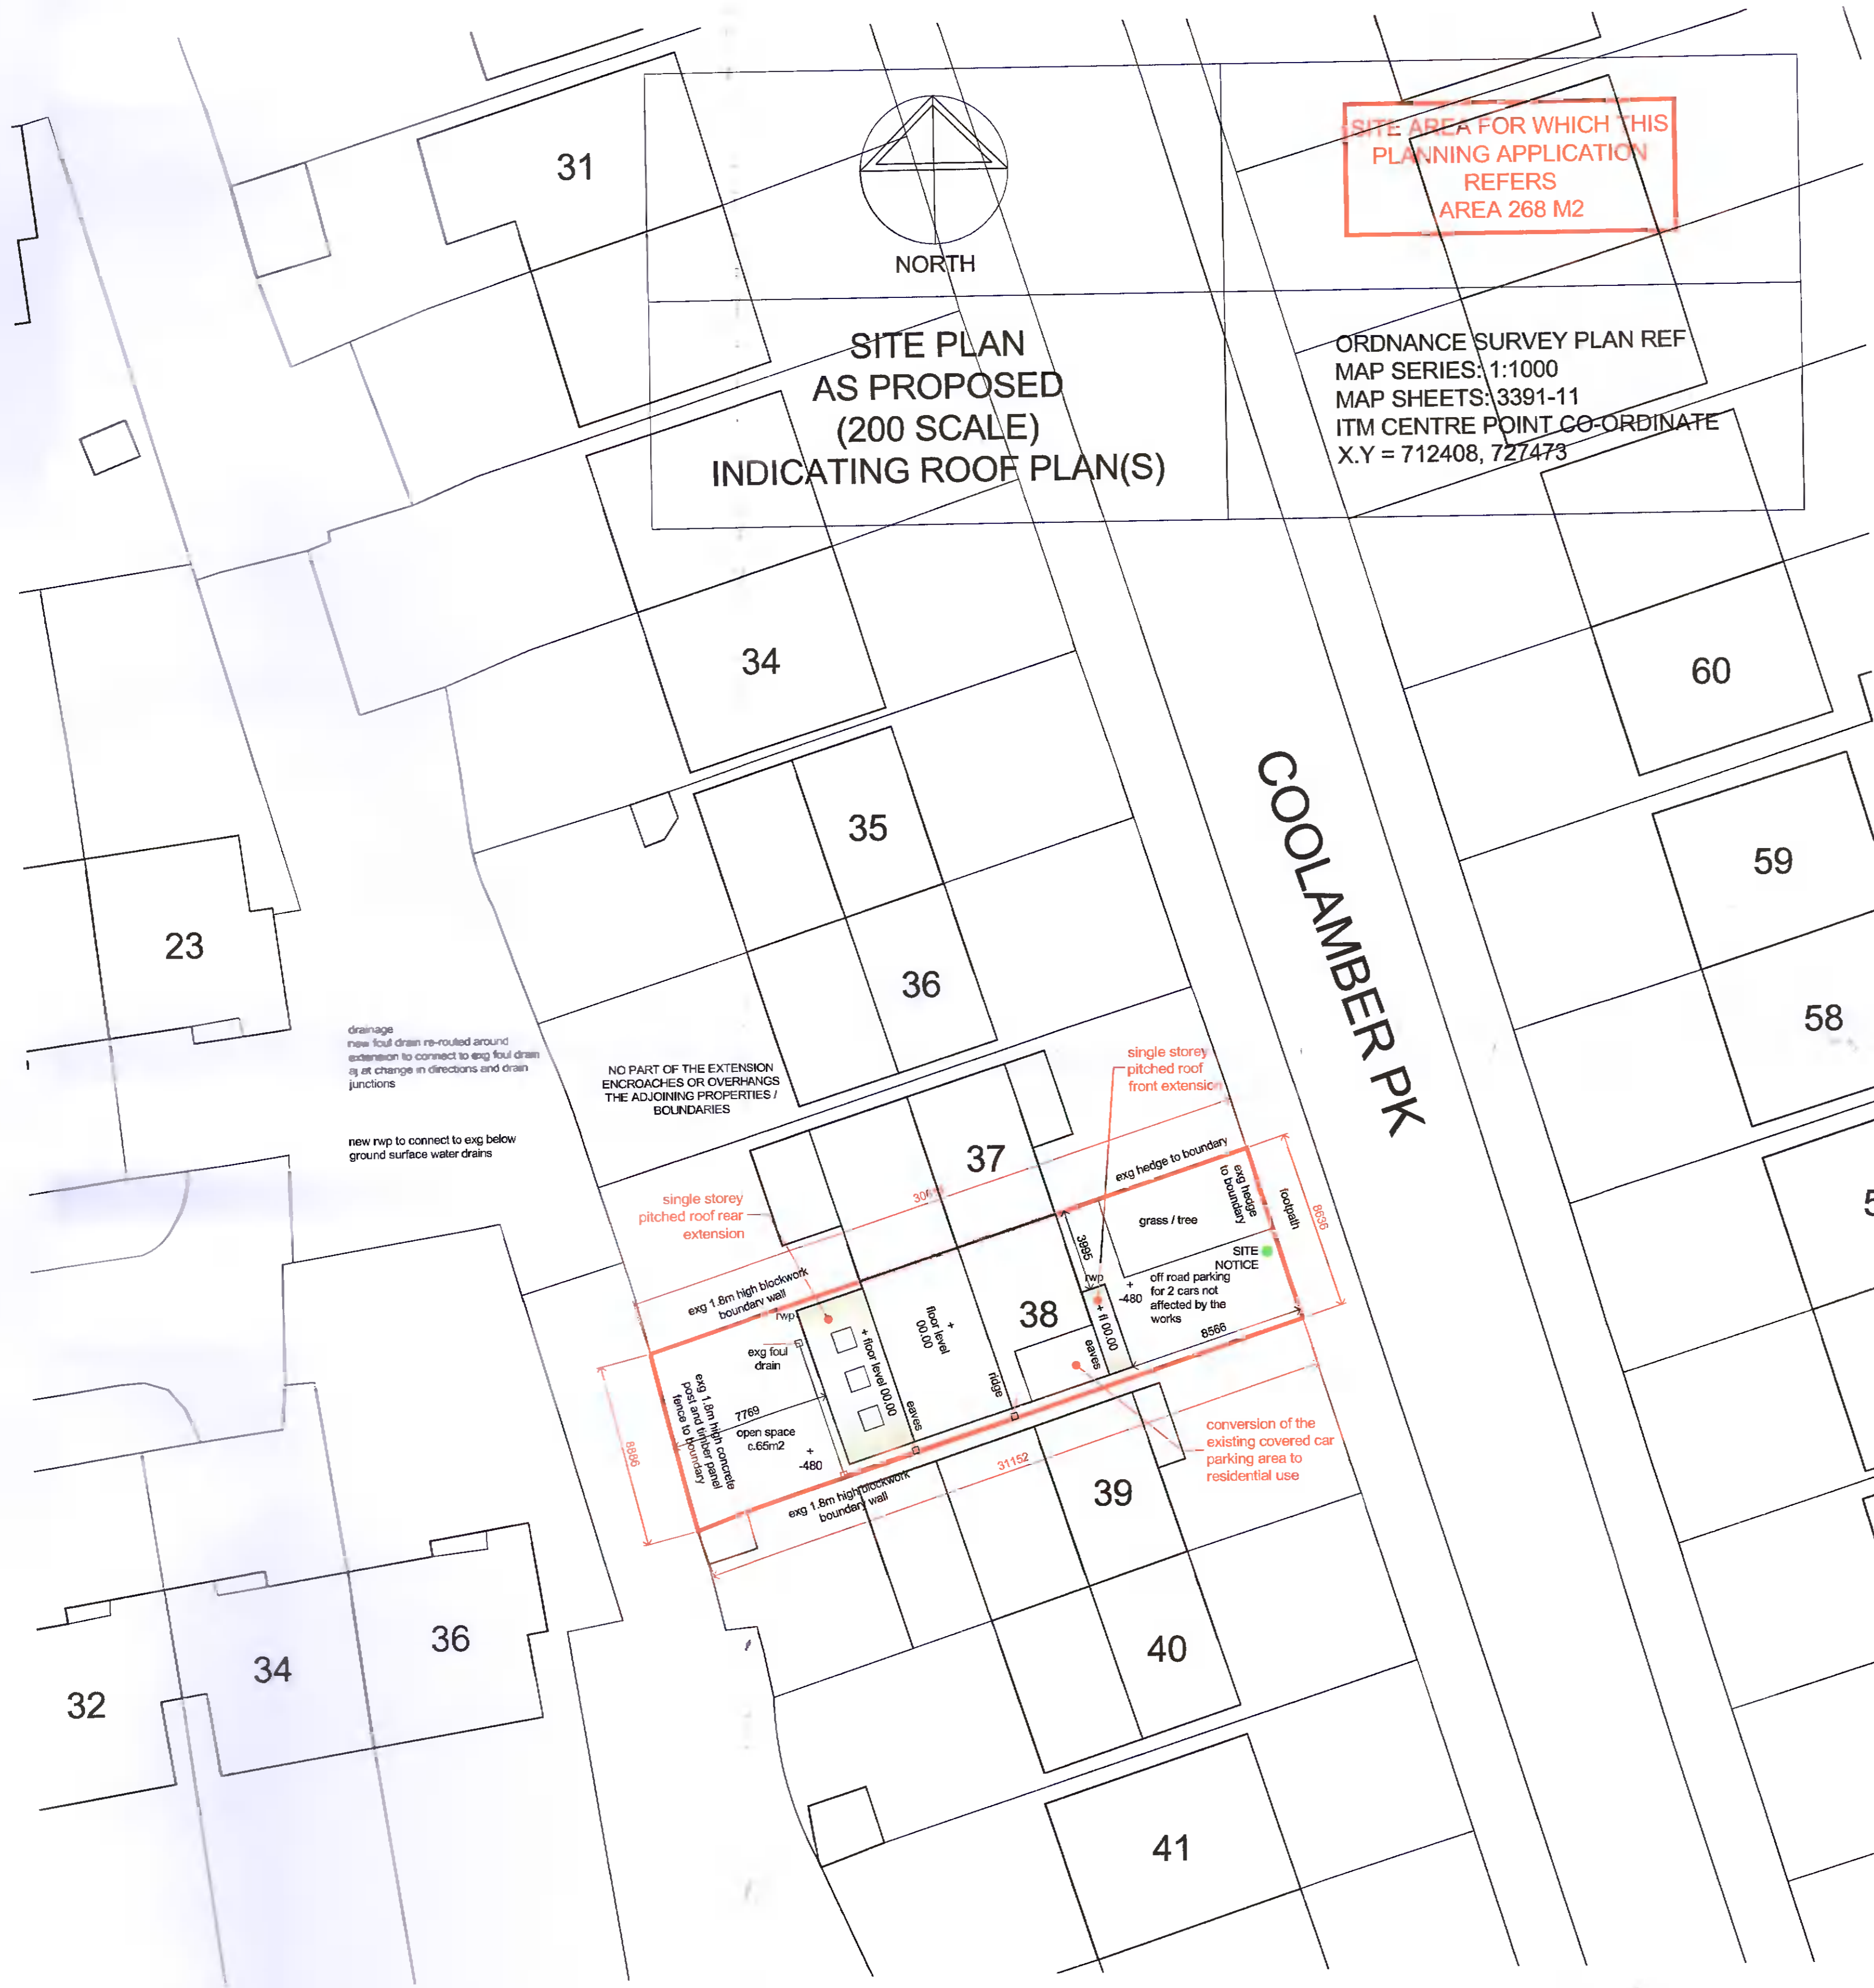

METRES 0 25 50 100 150 200 250 300 400  
SCALE: 1 : 1000

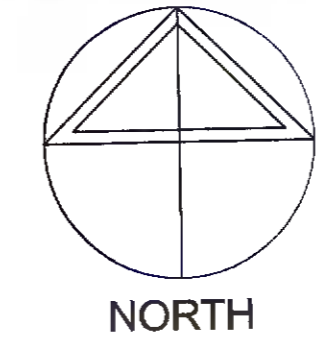

SITE LOCATION PLAN (1000 SCALE)

SITE AREA FOR WHICH THIS PLANNING APPLICATION REFERS AREA 268 M2

ORDNANCE SURVEY PLAN REF MAP SERIES: 1:1000 MAP SHEETS: 3391-11 ITM CENTRE POINT CO-ORDINATE X.Y = 712408, 727473

SITE NOTICE LOCATED SO AS TO BE SEEN FROM THE ROAD

SCALE: DRAWING TO SCALE AT A1 SIZE

ORDNANCE SURVEY PLAN REF MAP SERIES: 1:1000 MAP SHEETS: 3391-11 ITM CENTRE POINT CO-ORDINATE X.Y = 712408, 727473

(1) CONSTRUCTION OF A SINGLE STOREY PITCHED ROOF FRONT EXTENSION TO THE EXISTING DWELLING INCLUDING THE CONVERSION OF THE EXISTING COVERED CAR PARKING AREA TO RESIDENTIAL (2) CONSTRUCTION OF A SINGLE STOREY PITCHED ROOF REAR EXTENSION TO THE EXISTING DWELLING WITH ROOFLIGHTS WITHIN (3) INTERNAL ALTERATIONS AT GROUND FLOOR LEVEL INCLUDING NEW WINDOW TO WC WITHIN SIDE ELEVATION (4) NEW WINDOW TO STAIRS WITHIN SIDE ELEVATION AND (5) ALL NECESSARY ANCILLARY SITE DEVELOPMENT WORKS TO FACILITATE THIS DEVELOPMENT  
AT  
38 COOLAMBER PARK, KNOCKLYON, DUBLIN 16, D16 Y8F2  
FOR  
PAUL AND LISA ROCK

PLANNING APPLICATION DRAWING

SCALE 1 TO 200 + 1000  
DATE MAY 2022

DRG NO  
455 / 04

SM  
APS  
STEPHEN MASON ARCHITECTURAL AND PLANNING SERVICES  
2 CLOWKEEY, CASTLERAHAN,  
BALLYJAMESDUFF, CO CAVAN  
TEL - 087 746 4003