




CONTIGUOUS FRONT ELEVATION AS PROPOSED

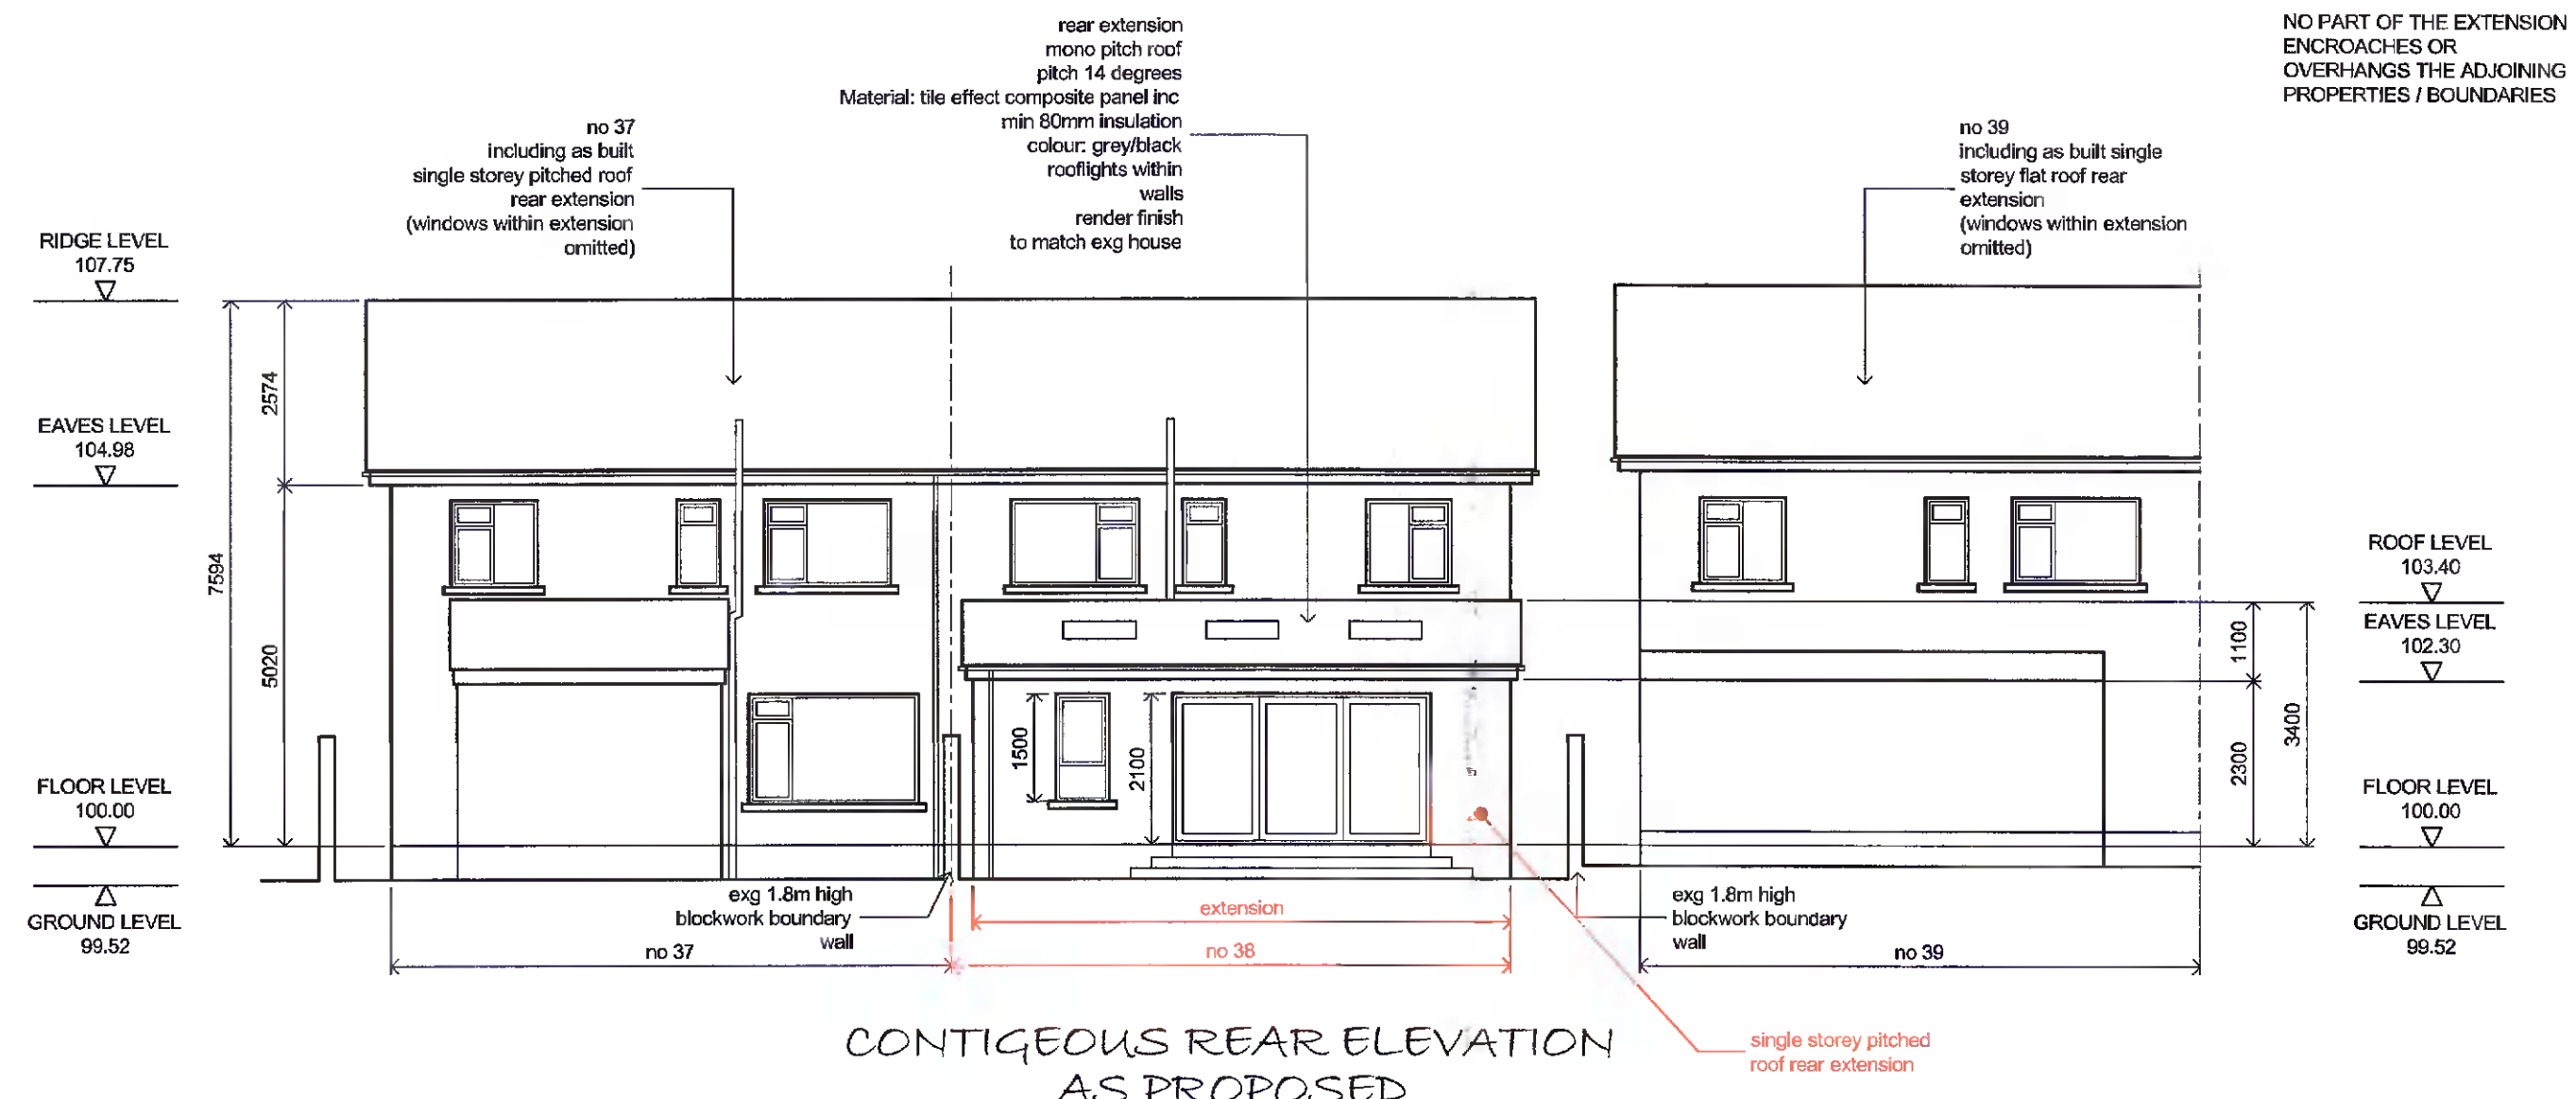


CONTIGUOUS REAR ELEVATION AS PROPOSED

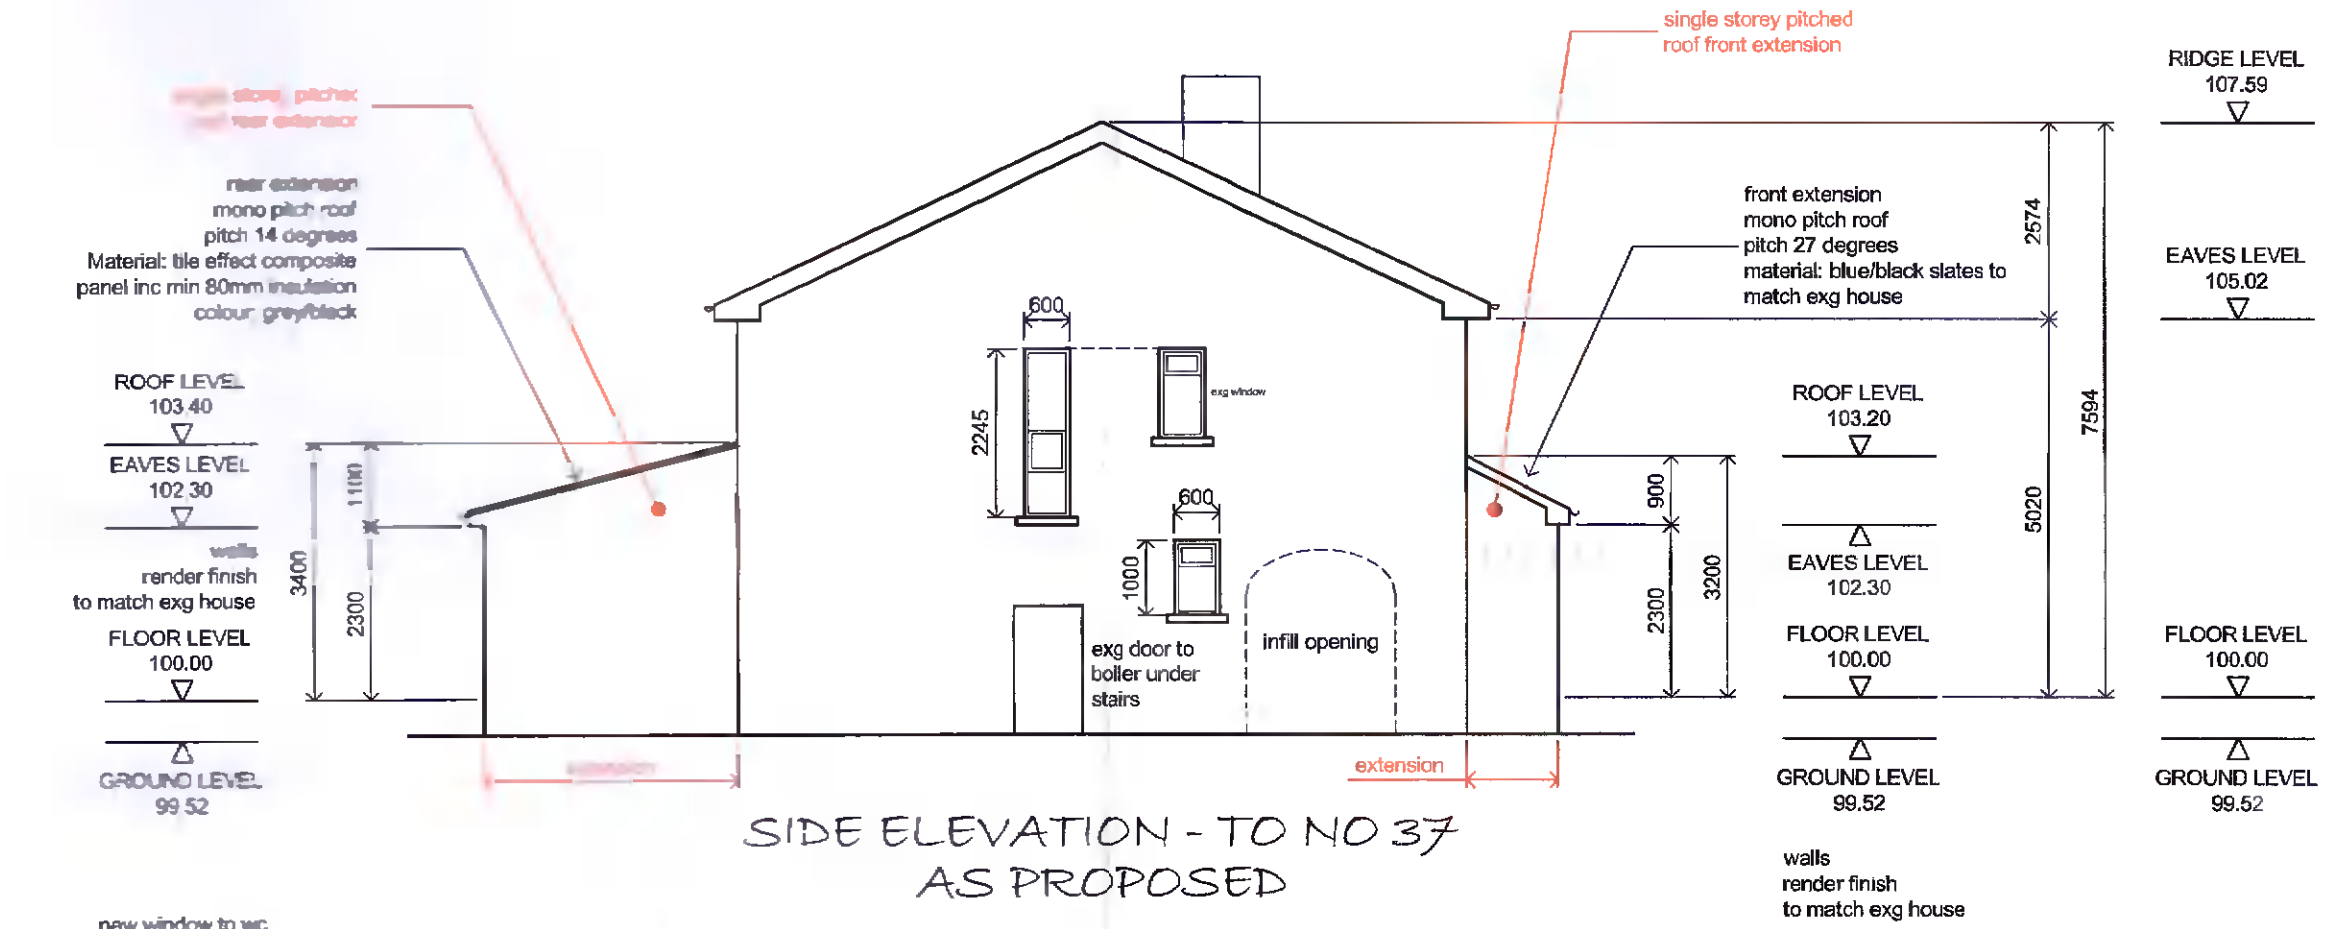

SIDE ELEVATION - TO NO 37 AS PROPOSED

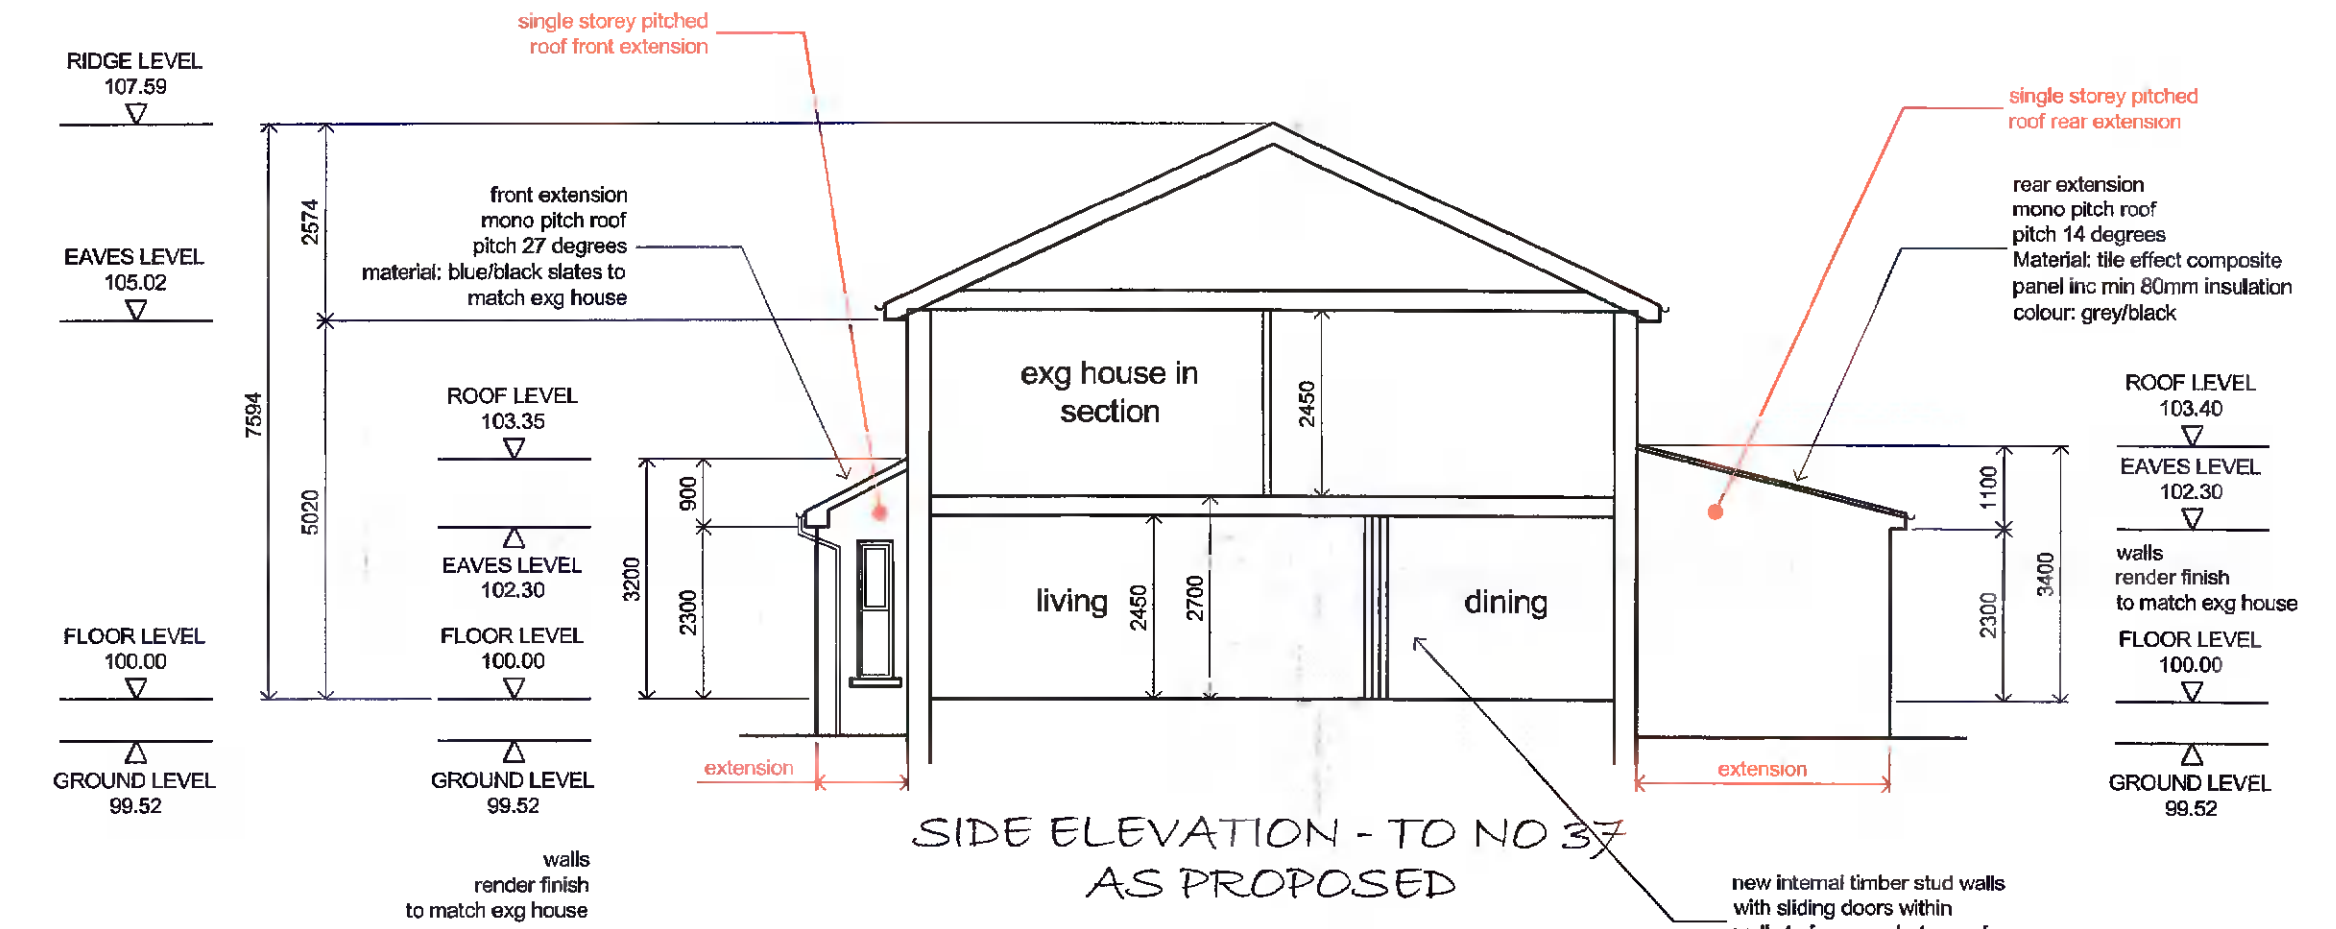

SIDE ELEVATION - TO NO 37 AS PROPOSED

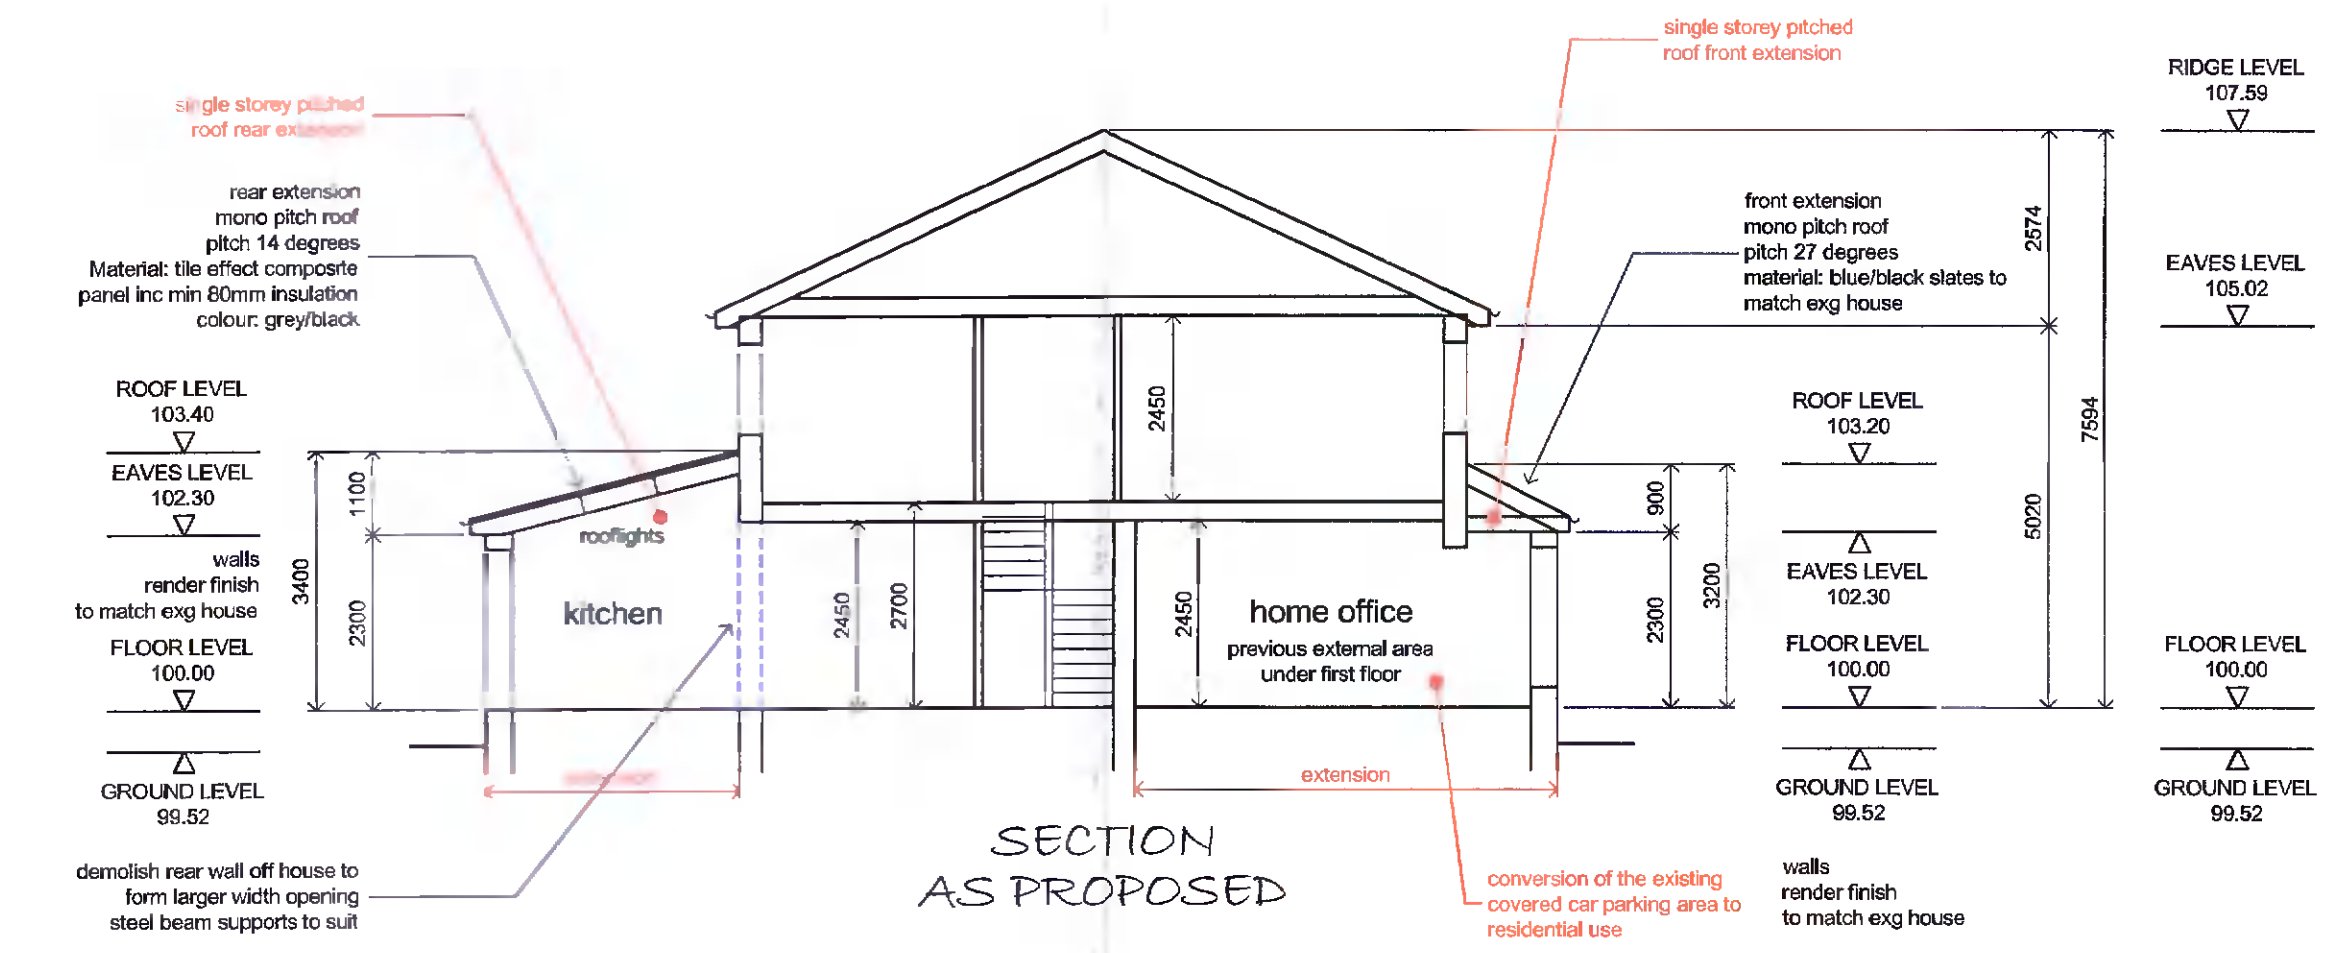

SECTION AS PROPOSED

AS PROPOSED

<p>SCALE: DRAWING TO SCALE AT A1 SIZE</p>	<p>ORDNANCE SURVEY PLAN REF MAP SERIES: 1:1000 MAP SHEETS: 3391-11 ITM CENTRE POINT CO-ORDINATE X,Y = 712408, 727473</p>	<p>(1) CONSTRUCTION OF A SINGLE STOREY PITCHED ROOF FRONT EXTENSION TO THE EXISTING DWELLING INCLUDING THE CONVERSION OF THE EXISTING COVERED CAR PARKING AREA TO RESIDENTIAL (2) CONSTRUCTION OF A SINGLE STOREY PITCHED ROOF REAR EXTENSION TO THE EXISTING DWELLING WITH ROOFLIGHTS WITHIN (3) INTERNAL ALTERATIONS AT GROUND FLOOR LEVEL INCLUDING NEW WINDOW TO WC WITHIN SIDE ELEVATION (4) NEW WINDOW TO STAIRS WITHIN SIDE ELEVATION AND (5) ALL NECESSARY ANCILLARY SITE DEVELOPMENT WORKS TO FACILITATE THIS DEVELOPMENT AT 38 COOLAMBER PARK, KNOCKLYON, DUBLIN 16, D16 Y8F2 FOR PAUL AND LISA ROCK</p>	<p>PLANNING APPLICATION DRAWING SCALE 1 TO 100 DATE MAY 2022</p>	<p>DRG NO 455 / 03 STEPHEN MASON ARCHITECTURAL AND PLANNING SERVICES 2 CLONKEEFLY, CASTLERAHAN, BALLYJAMESDUFF, CO CAVAN TEL - 087 746 4003</p>
---	--	--	--	---