

note no alterations to existing elevations

note context elevations not required as no proposed structures


note no alterations to existing elevations

EXTERNAL FINISHES (existing)	
Walls:	red brick + dashed render
Quoins:	recon. stone
Chimneys:	recon. stone + concrete
Roof:	red/brown concrete tile
Windows:	white pvc
Fascias, etc.:	white pvc




FRONT (SOUTH-WEST) ELEVATION

scale 1 100

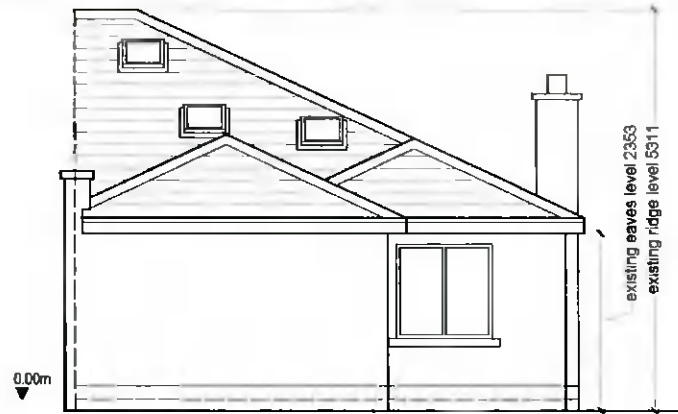


REAR (NORTH-EAST) ELEVATION

scale 1 100

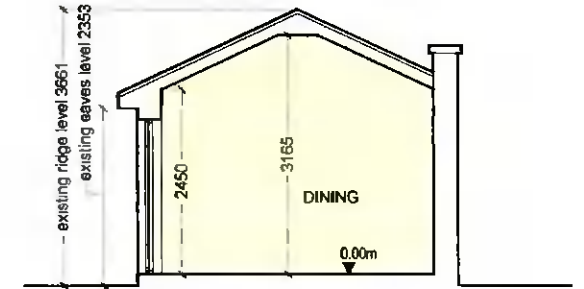

SECTION A-A

scale 1:100

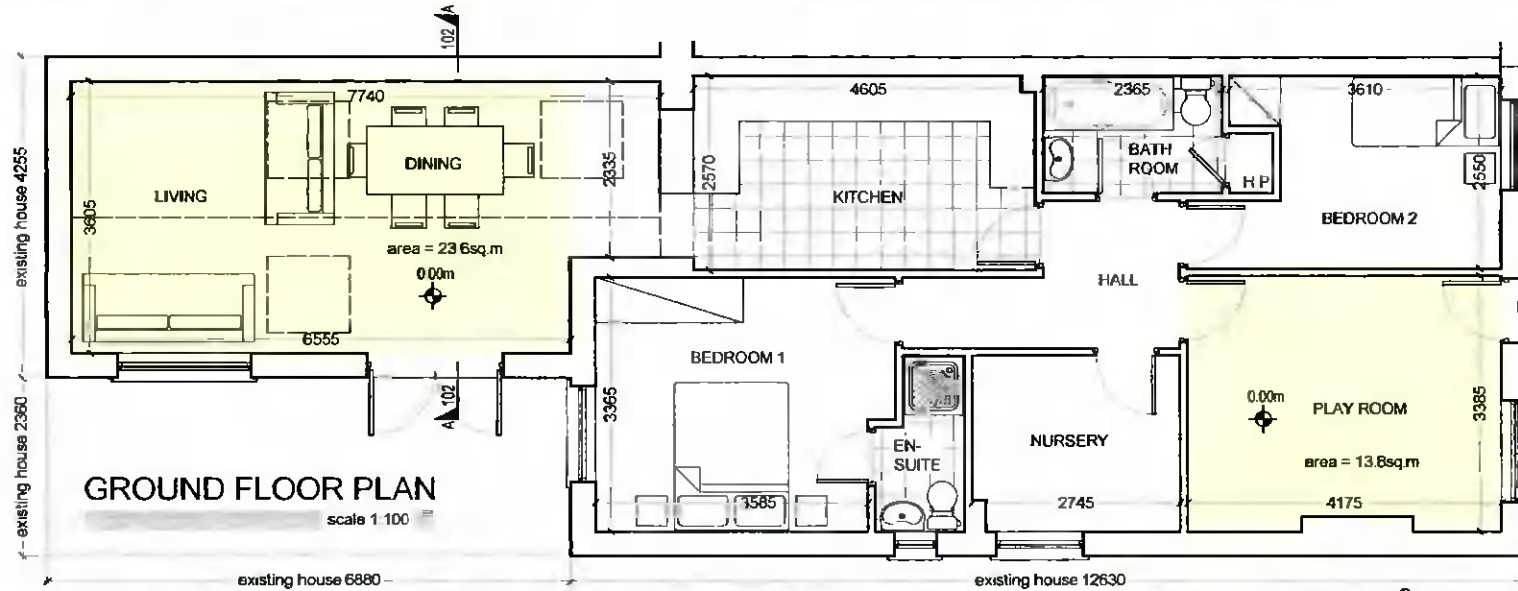

GROUND FLOOR PLAN

scale 1 100

FLOOR AREAS		
GROUND FLOOR	98.5 sq m	1060 sq ft.
TOTAL	98.5 sq m	1060 sq ft.



SUBJECT OF APPLICATION

rev	revision	date
-	-	-
-	-	-
-	-	-
-	-	-
-	-	-



client **SAMANTHA NUGENT**
 project **23 BROADFIELD COURT, RATHCOOLE**
 drawing **FLOOR PLAN, SECTION, ELEVATIONS**

date **19 05 22** job **0915**
 scale **1:100** dwg **102**
 issue **PLANNING** rev **-**

