



NOTES:
 Use figured dimensions only. Do Not Scale. The builder is responsible for checking all levels and dimensions and shall refer any discrepancies to the Architect.
 This drawing is copyright. ©

REVISIONS:

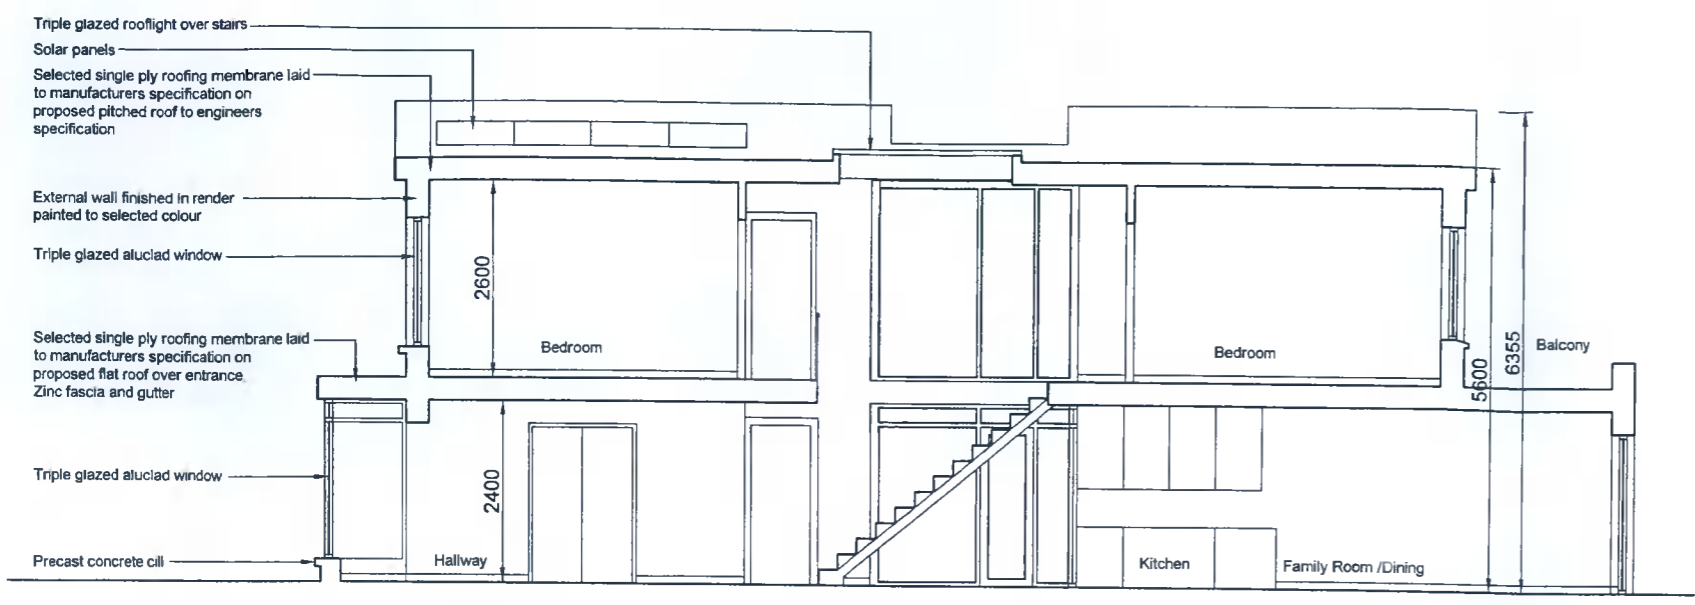


Cross Section C-C

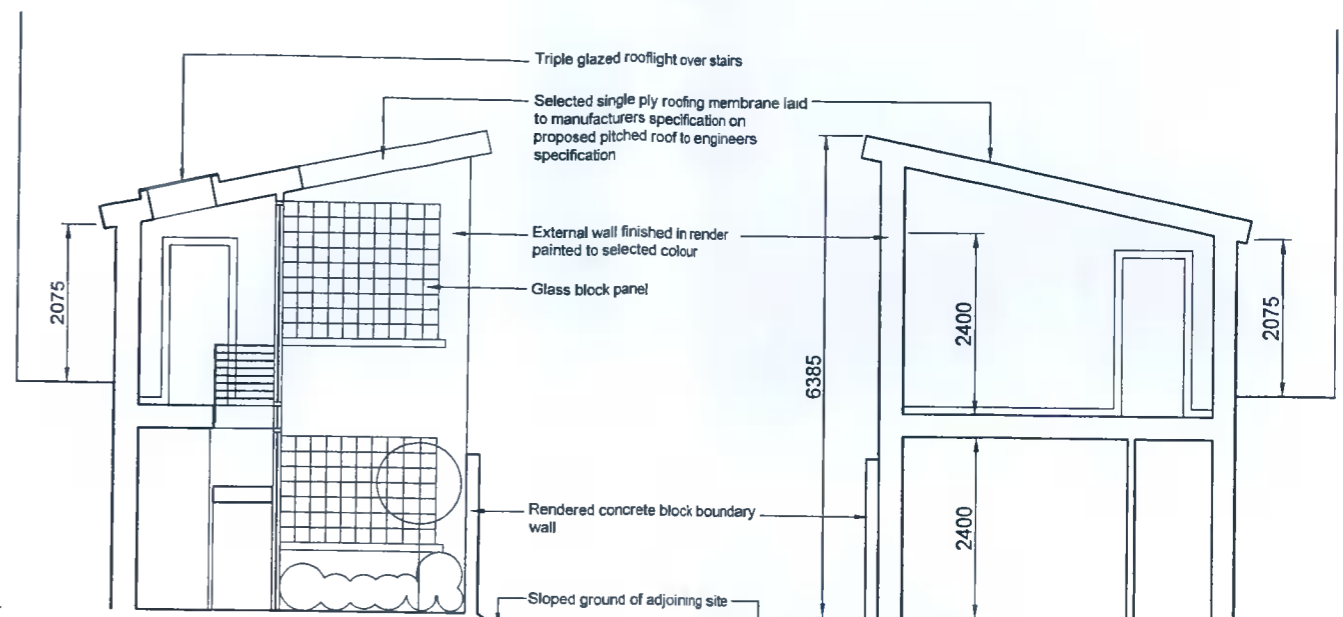


Cross Section A-A

Cross Section B-B

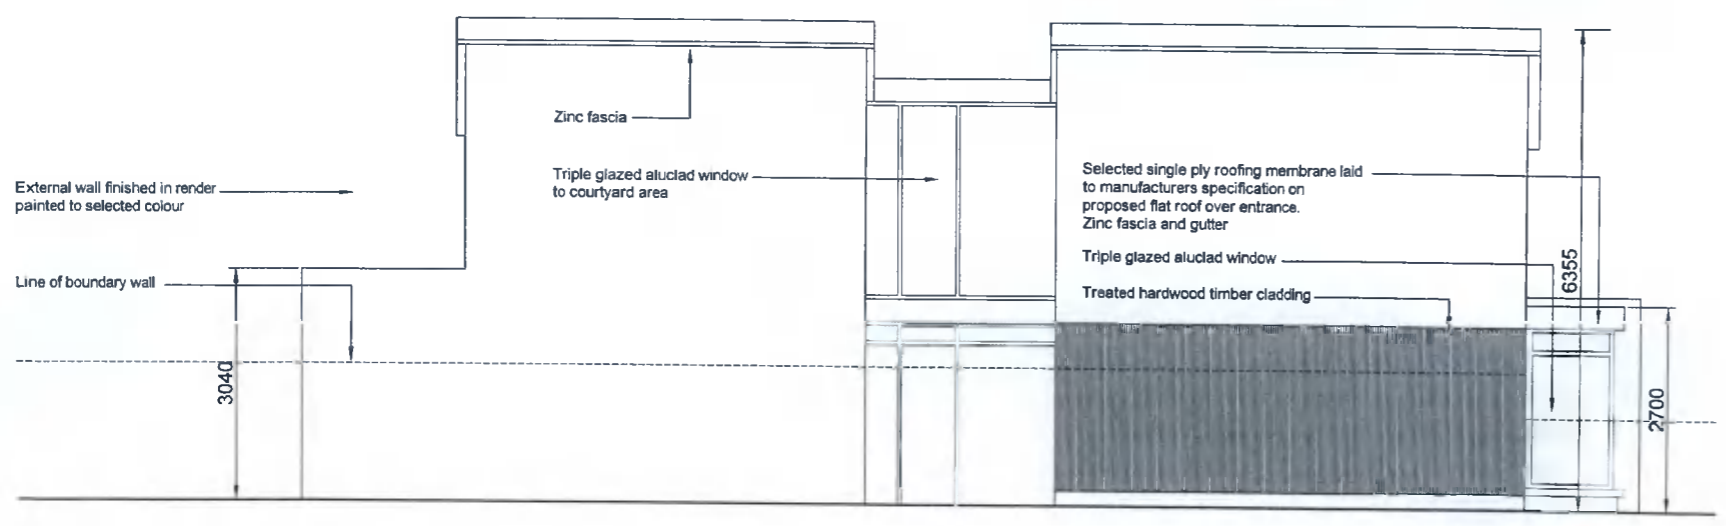


East / Side Elevation

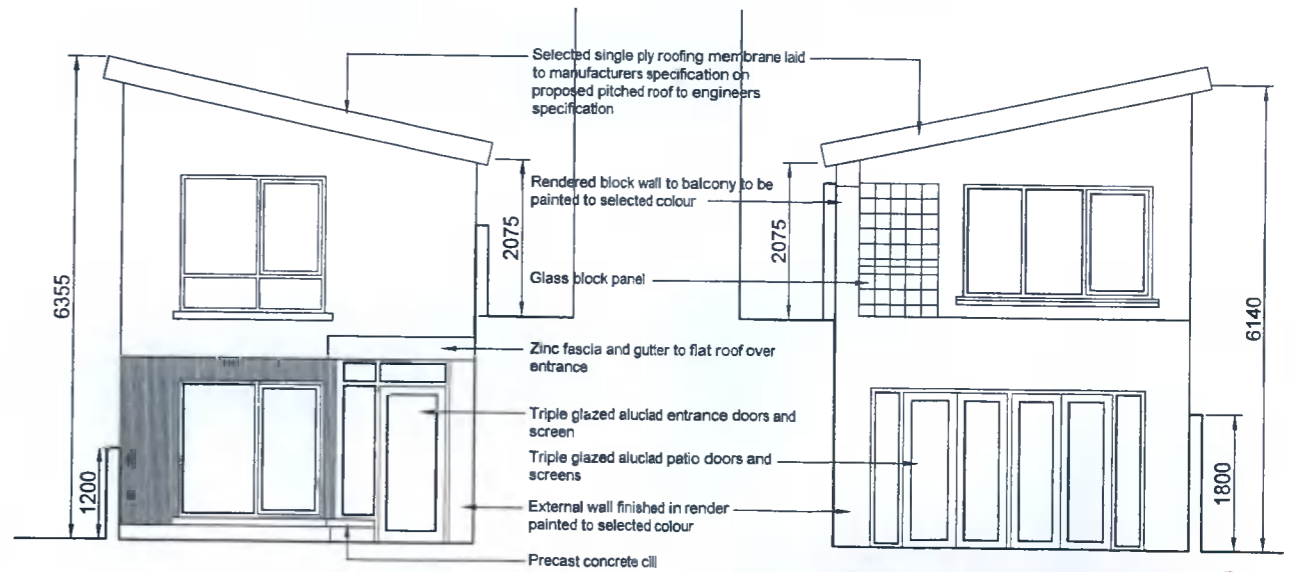

North / Front Elevation

South / Rear Elevation

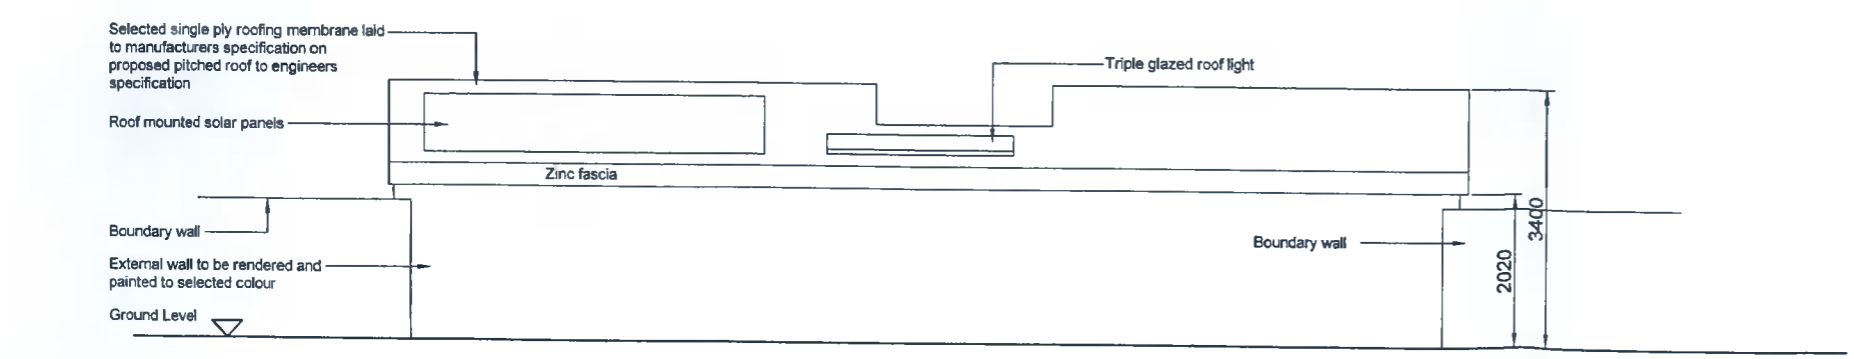

West / Side Elevation

AN BORD PLEANÁLA
 16 JUN 2022
 LTR DATED _____ FROM B.S.
 LDG- _____
 ABP- 313841 - 22

13th June 22 Rev A: Rear Balcony omitted


Job: House at 50A Springvale Rathfarnham, Dublin 16.	Checked: T.K.	Rev: A.
Client: Mr Brian Sheridan	Drawn by: T.K.	Date: March 21
	Scale: 1:100	Job Ref no: 21-018
	Drawing: Sections and Elevations	Dwg no: P-03A.

Kane Architecture


6 Clarinda Park North, Dunlaoghaire, Co. Dublin.
 tel: 00353 1 2140168 e-mail info@kane.ie

NOTES:
 Use figured dimensions only. Do Not Scale. The builder is responsible for checking all levels and dimensions and shall refer any discrepancies to the Architect.
 This drawing is copyright. ©

REVISIONS:

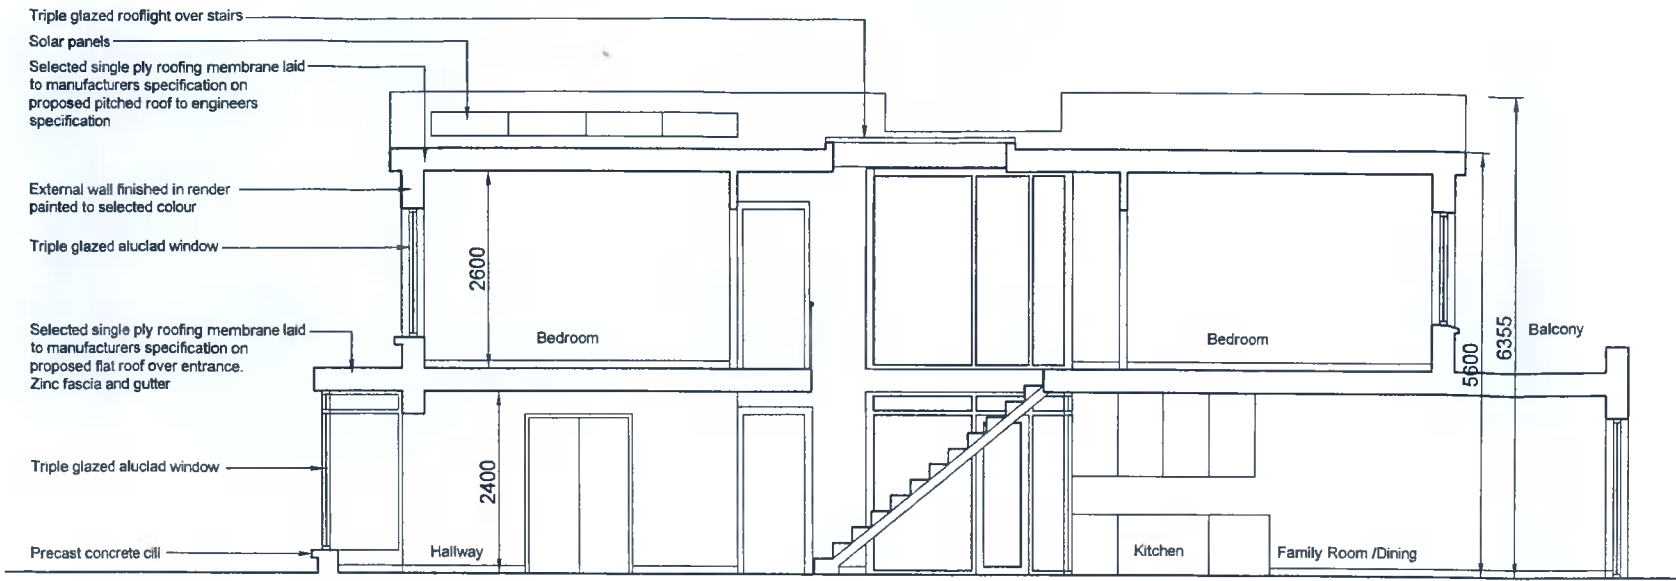


Cross Section C-C

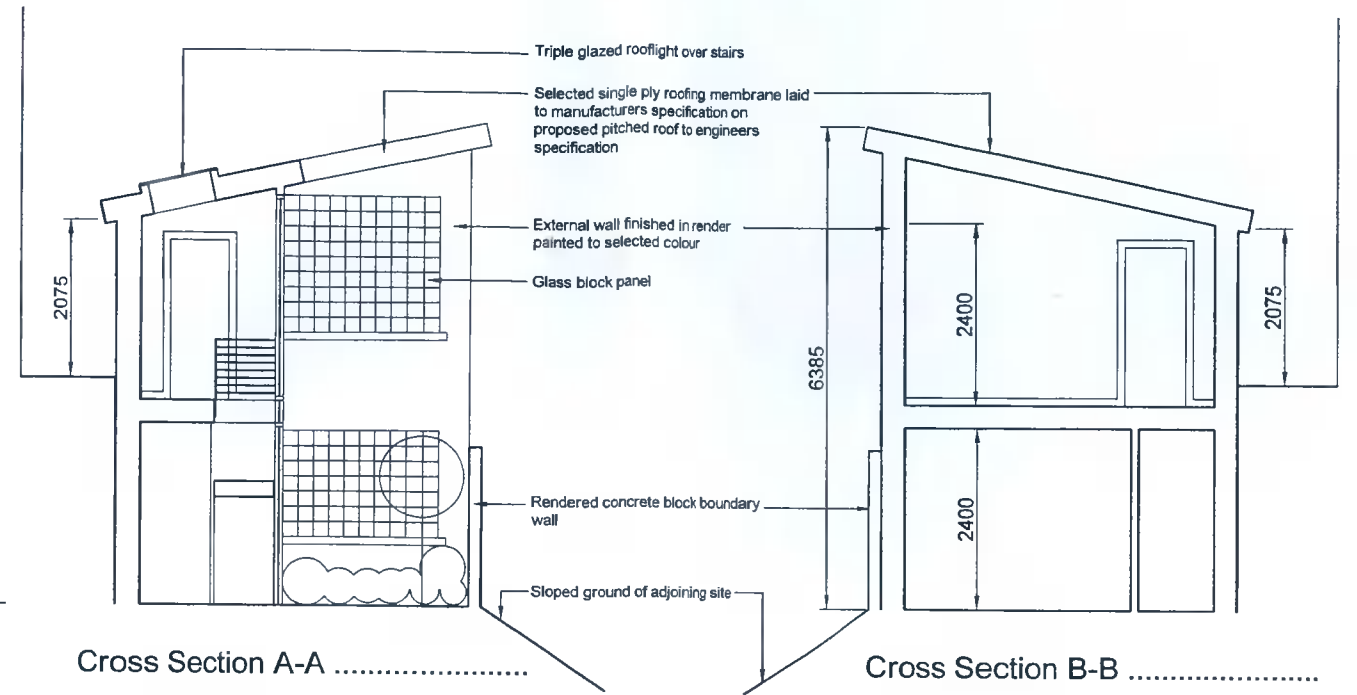


Cross Section A-A

Cross Section B-B

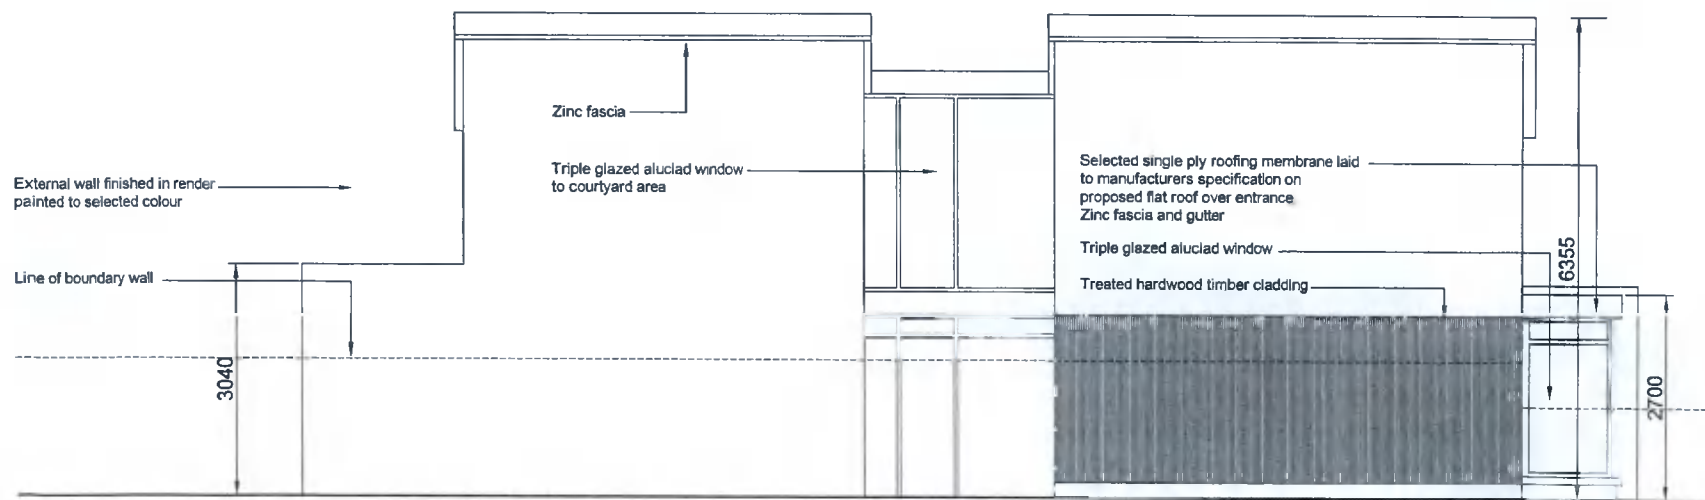


East / Side Elevation

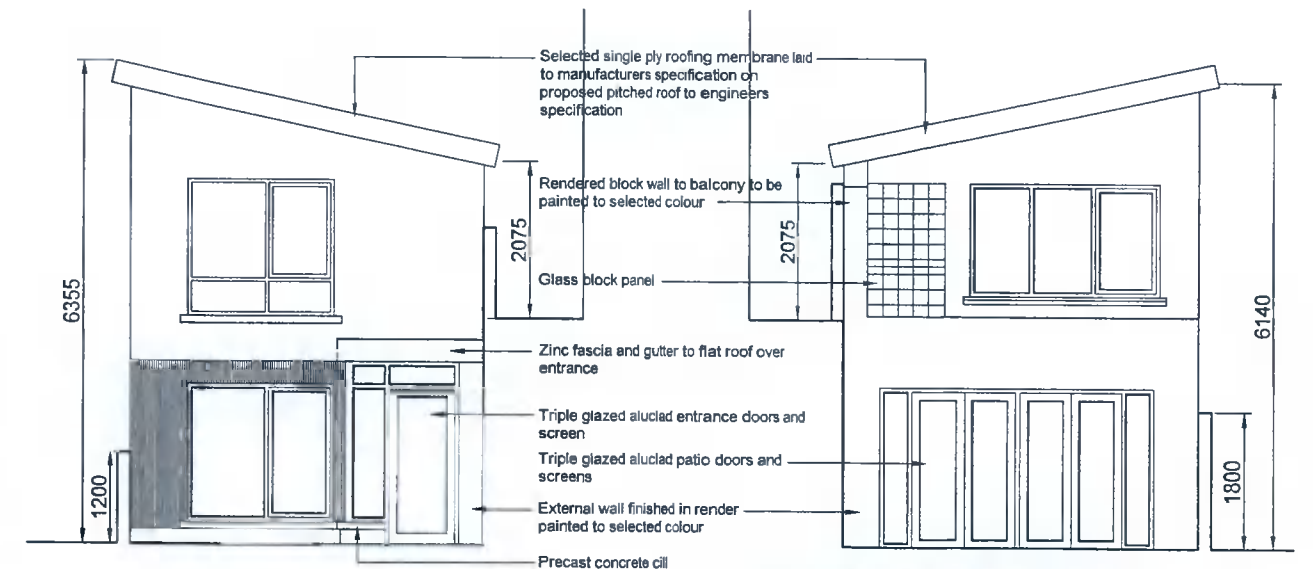

North / Front Elevation

South / Rear Elevation

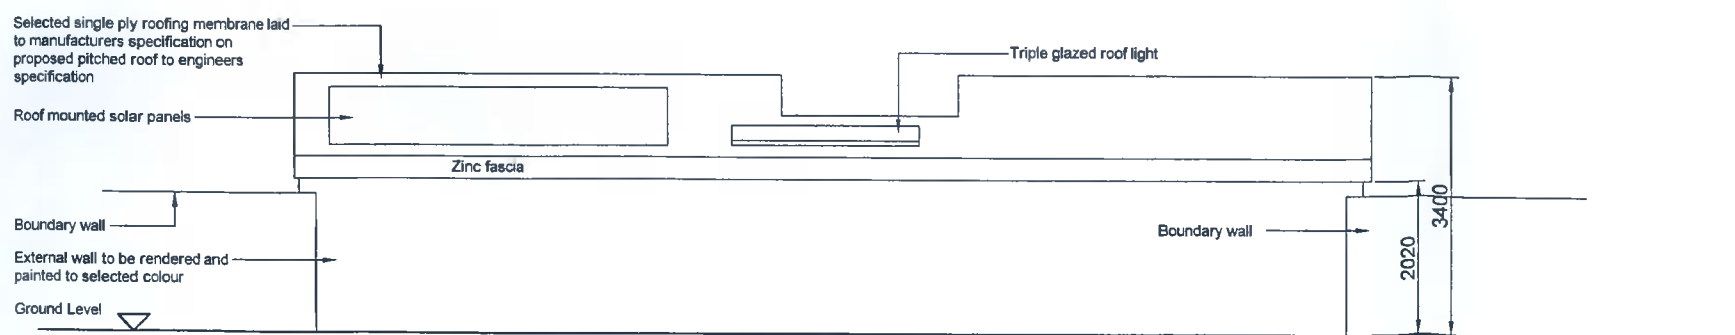

West / Side Elevation

AN BORD PLEANÁLA

16 JUN 2022

LTR DATED _____ FROM B.S.

LDG- _____

ABP- 313 841-22


13th June 22 Rev A: Rear Balcony omitted		checked:	Rev A
Job: House at 50A Springvale Rathfarnham, Dublin 16.		Drawn by:	Date
		T.K.	March 21
Client:		scale:	Job Ref no:
Mr Brian Sheridan		1:100	21-018
Drawing		Div no:	
Sections and Elevations		P-03A	

Kane Architecture

6 Clarinda Park North, Dunlaoghaire, Co. Dublin.
 tel: 00353 1 2140168 e-mail info@kane.ie

NOTES:
 Use figured dimensions only. Do Not Scale. The builder is responsible for checking all levels and dimensions and shall refer any discrepancies to the Architect.
 This drawing is copyright. ©

REVISIONS:

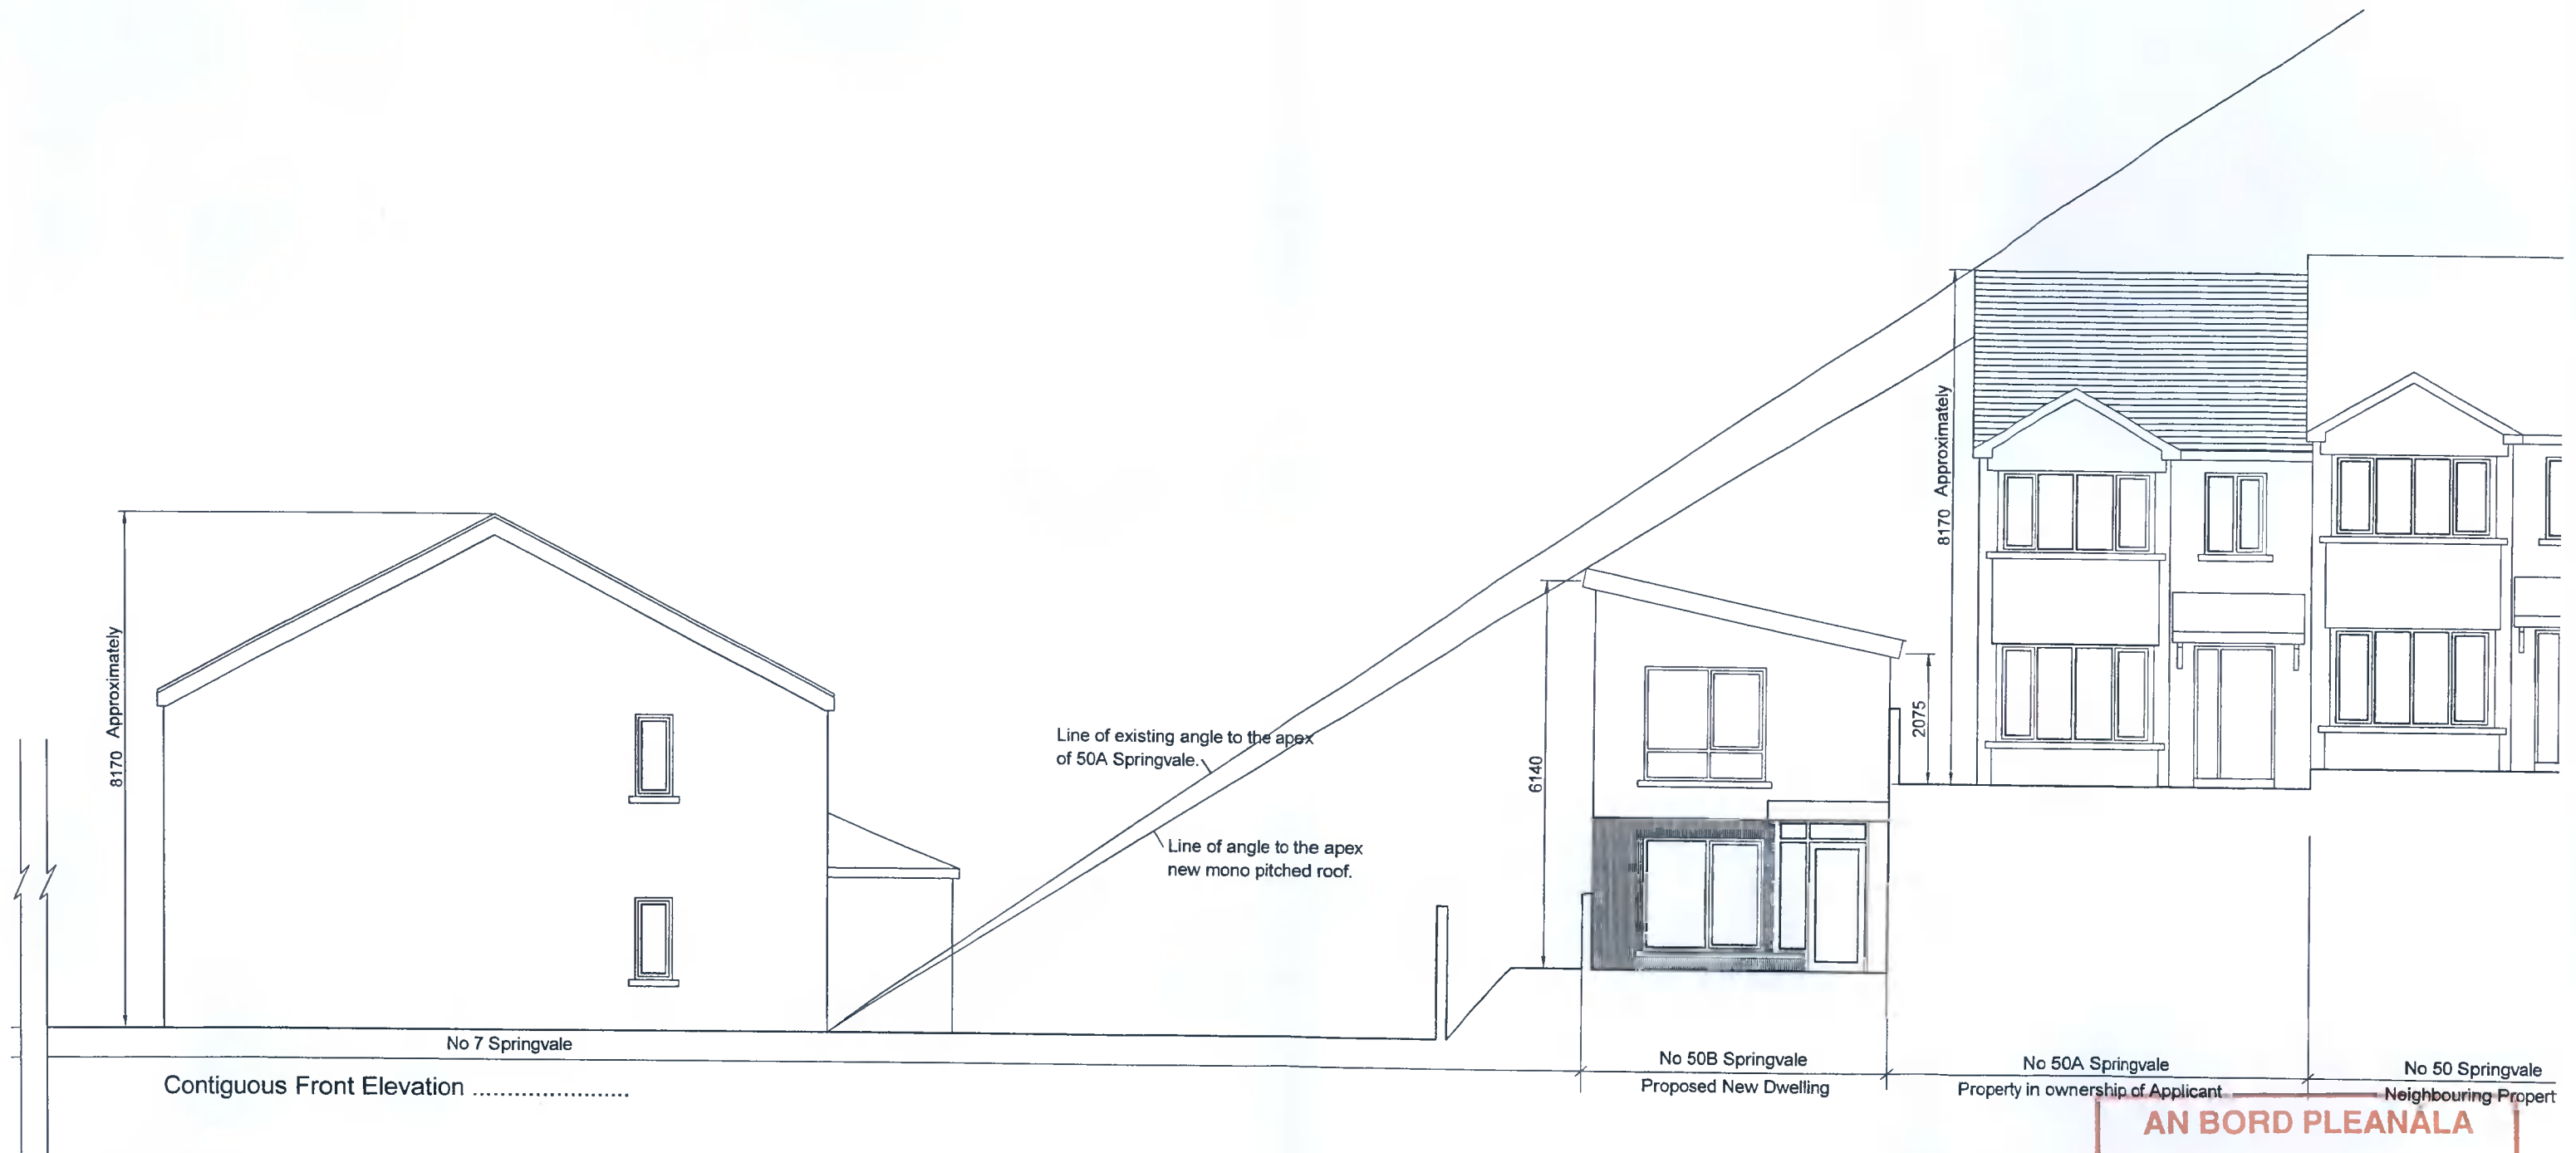

AN BORD PLEANALA

16 JUN 2022

LTR DATED _____ FROM BS

LDG- _____


ABP- 31384122

Job: House at 50A Springvale Rathfarnham, Dublin 16.	Checked: T.K.	Rev: A
Client: Mr Brian Sheridan	Drawn by: T.K.	Date: March 21
	Scale: 1:100	Job Ref no: 21-018
	Drawing: Contiguous Front Elevation Showing angles to existing building.	Dwg no: P-04 (a)

Kane Architecture
 # 6 Clarinda Park North, Dunlaoghaire, Co. Dublin.
 tel: 00353 1 2140168 e-mail info@kane.ie

NOTES:
 Use figured dimensions only. Do Not Scale. The builder is responsible for checking all levels and dimensions and shall refer any discrepancies to the Architect.
 This drawing is copyright. ©

REVISIONS:

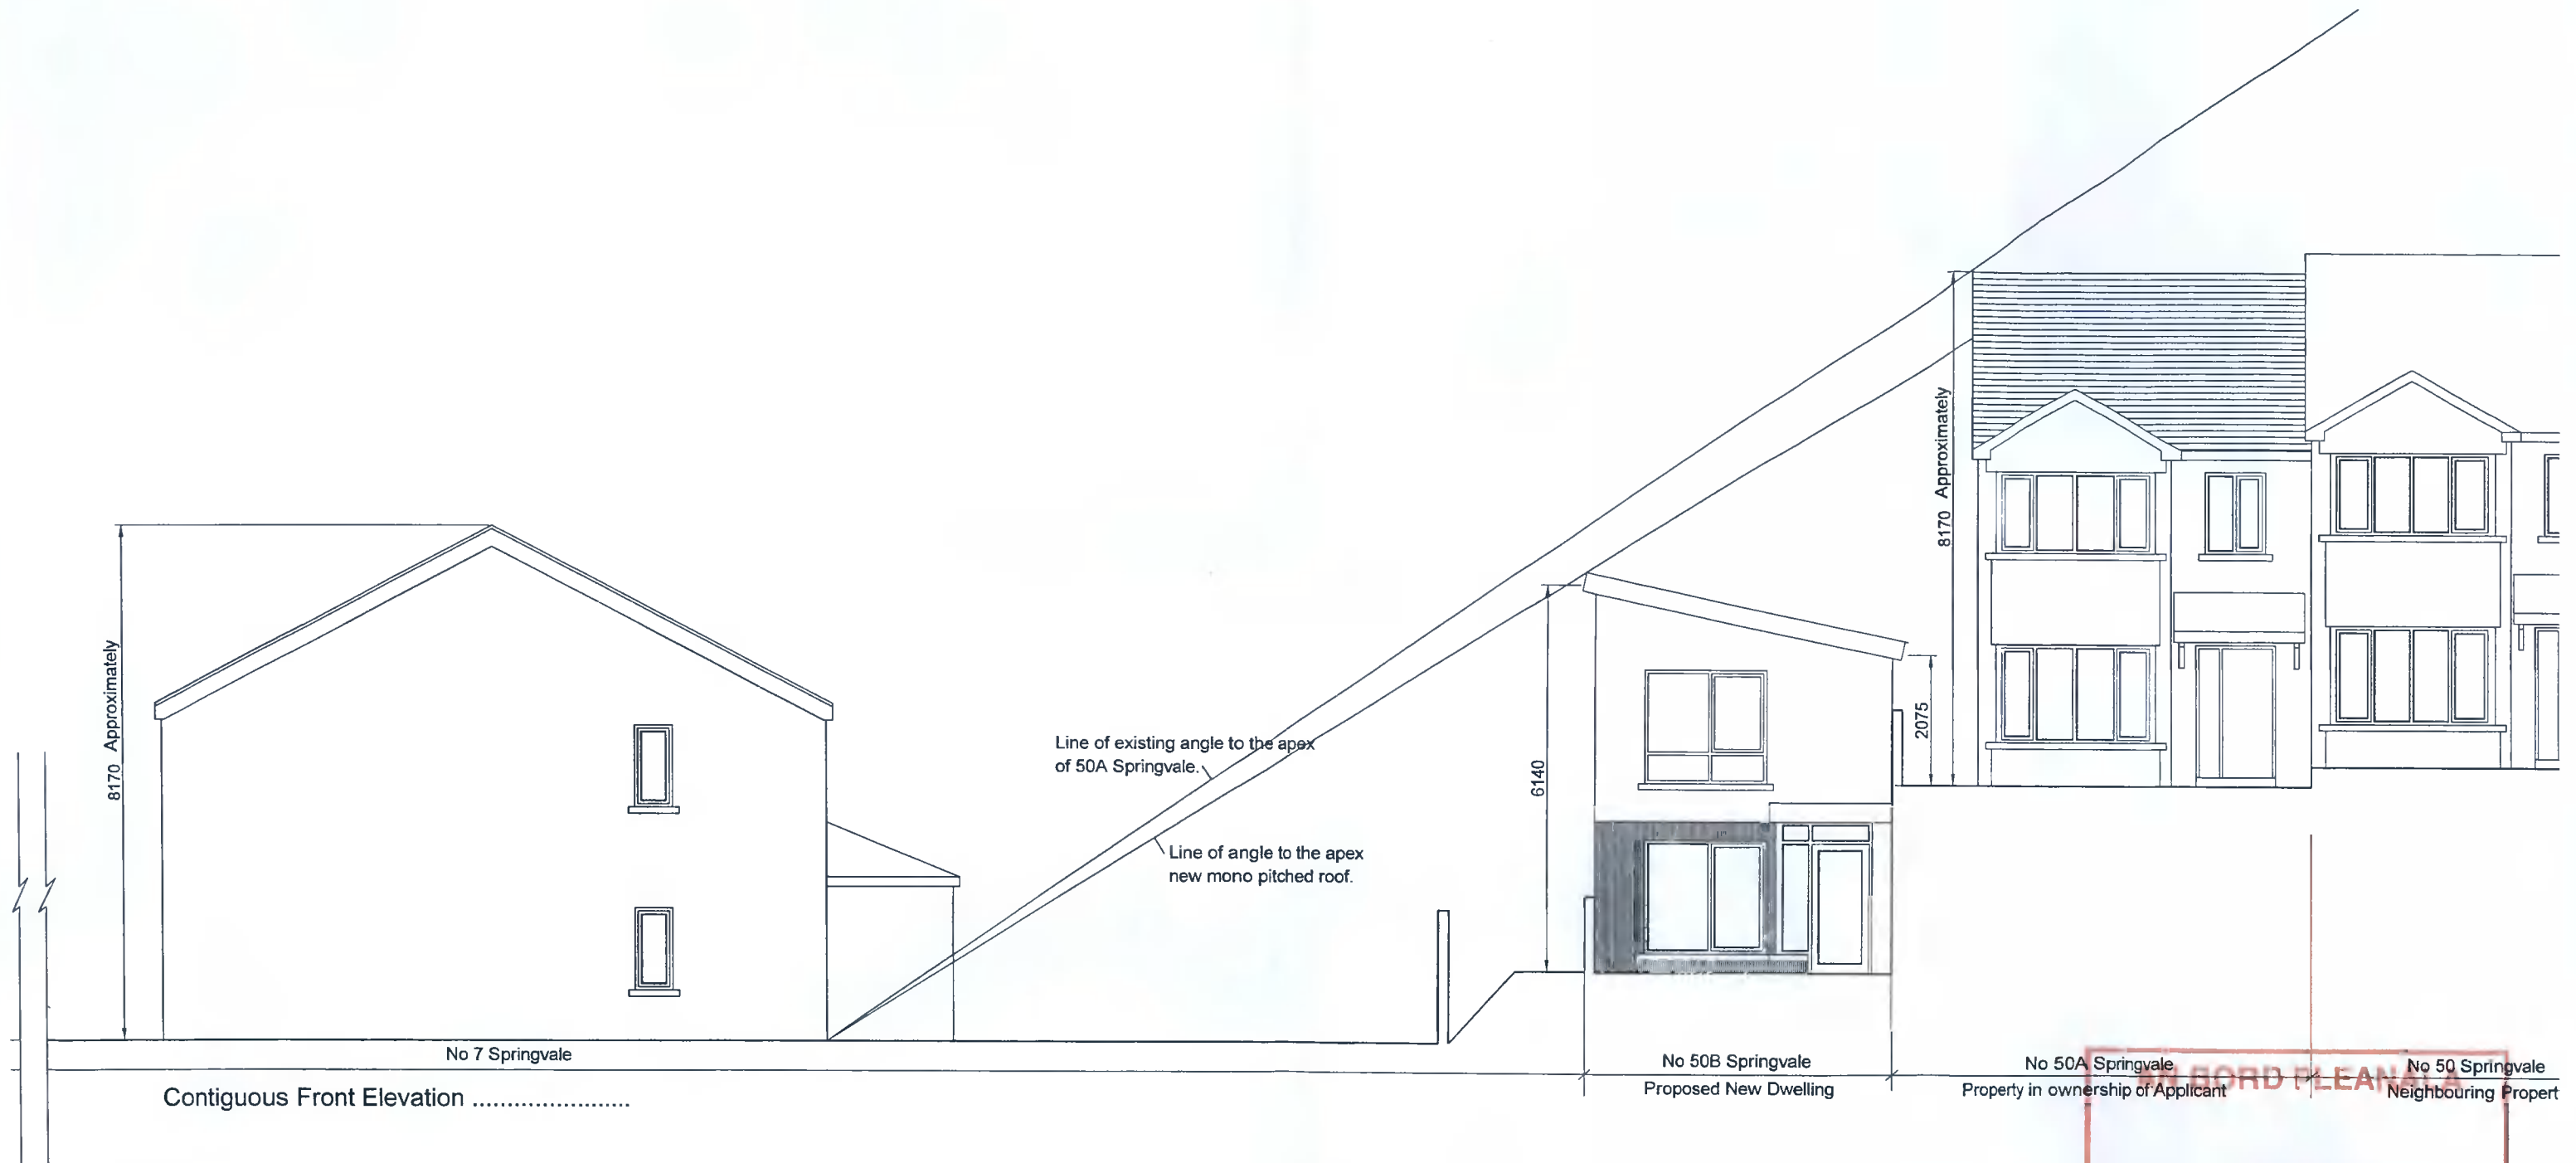

16 JUN 2022
 LTR DATED _____ FROM BS
 LDG- _____
 ABP- 313841-22

13th June 22 Rev A, Contiguous elevation amended and new view angles added

Job: House at 50A Springvale Rathfarnham, Dublin 16.	Checked: T.K.	Rev: A
Client: Mr Brian Sheridan	Drawn by: T.K.	Date: March 21
	Scale: 1:100	Job Ref no: 21-018
Drawing: Contiguous Front Elevation Showing angles to existing building.		Dwg no: P-04 (a)

Kane Architecture
 # 6 Clarinda Park North, Dunlaoghaire, Co. Dublin.
 tel: 00353 1 2140168 e-mail info@kane.ie