




 Denotes existing features to be retained

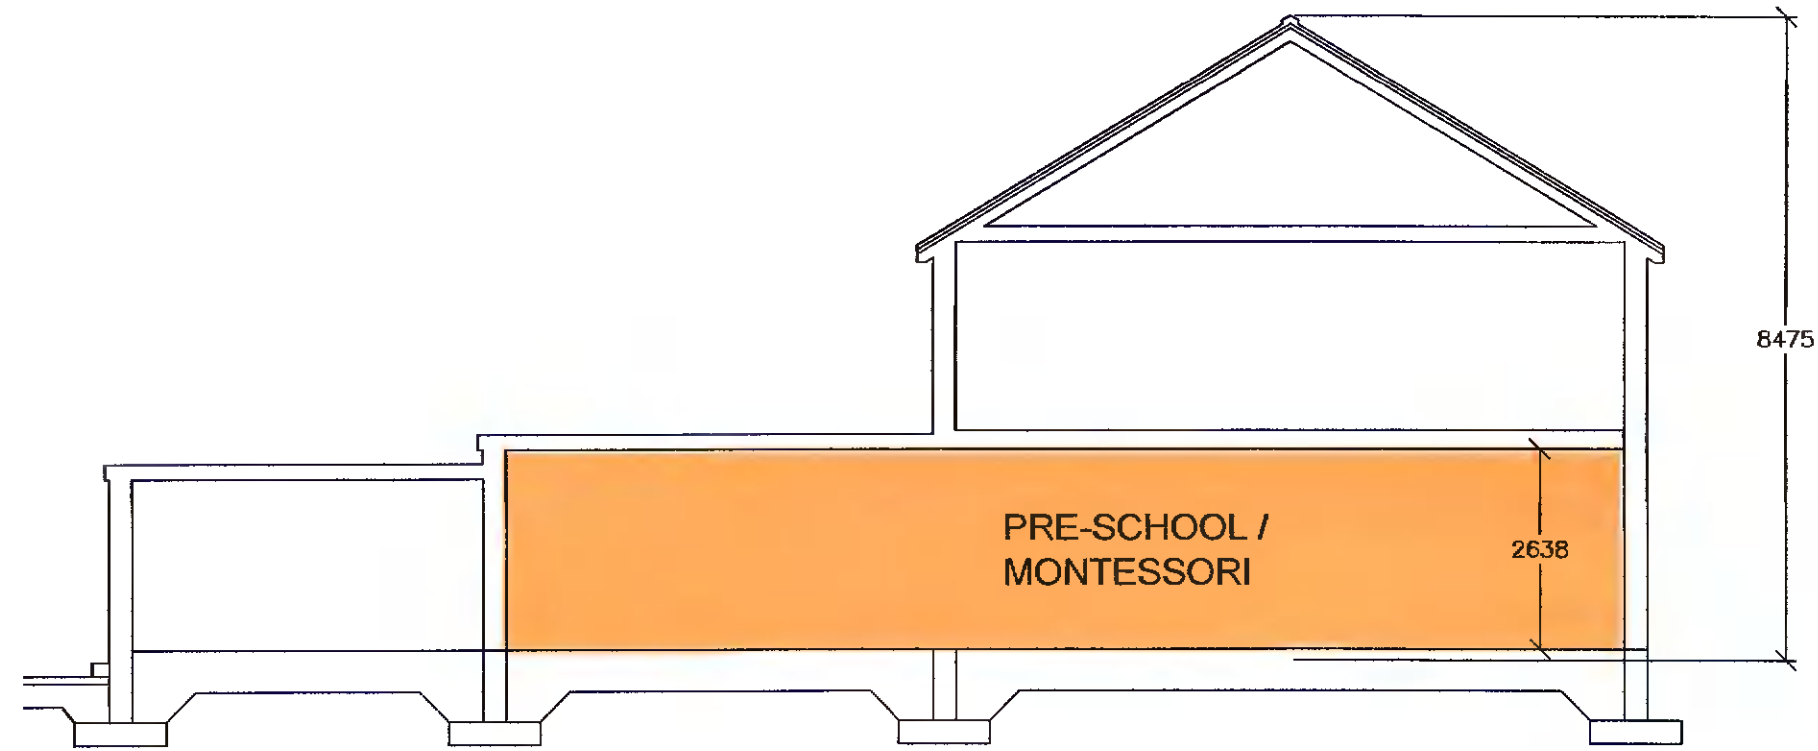

SECTION A-A (1:100)

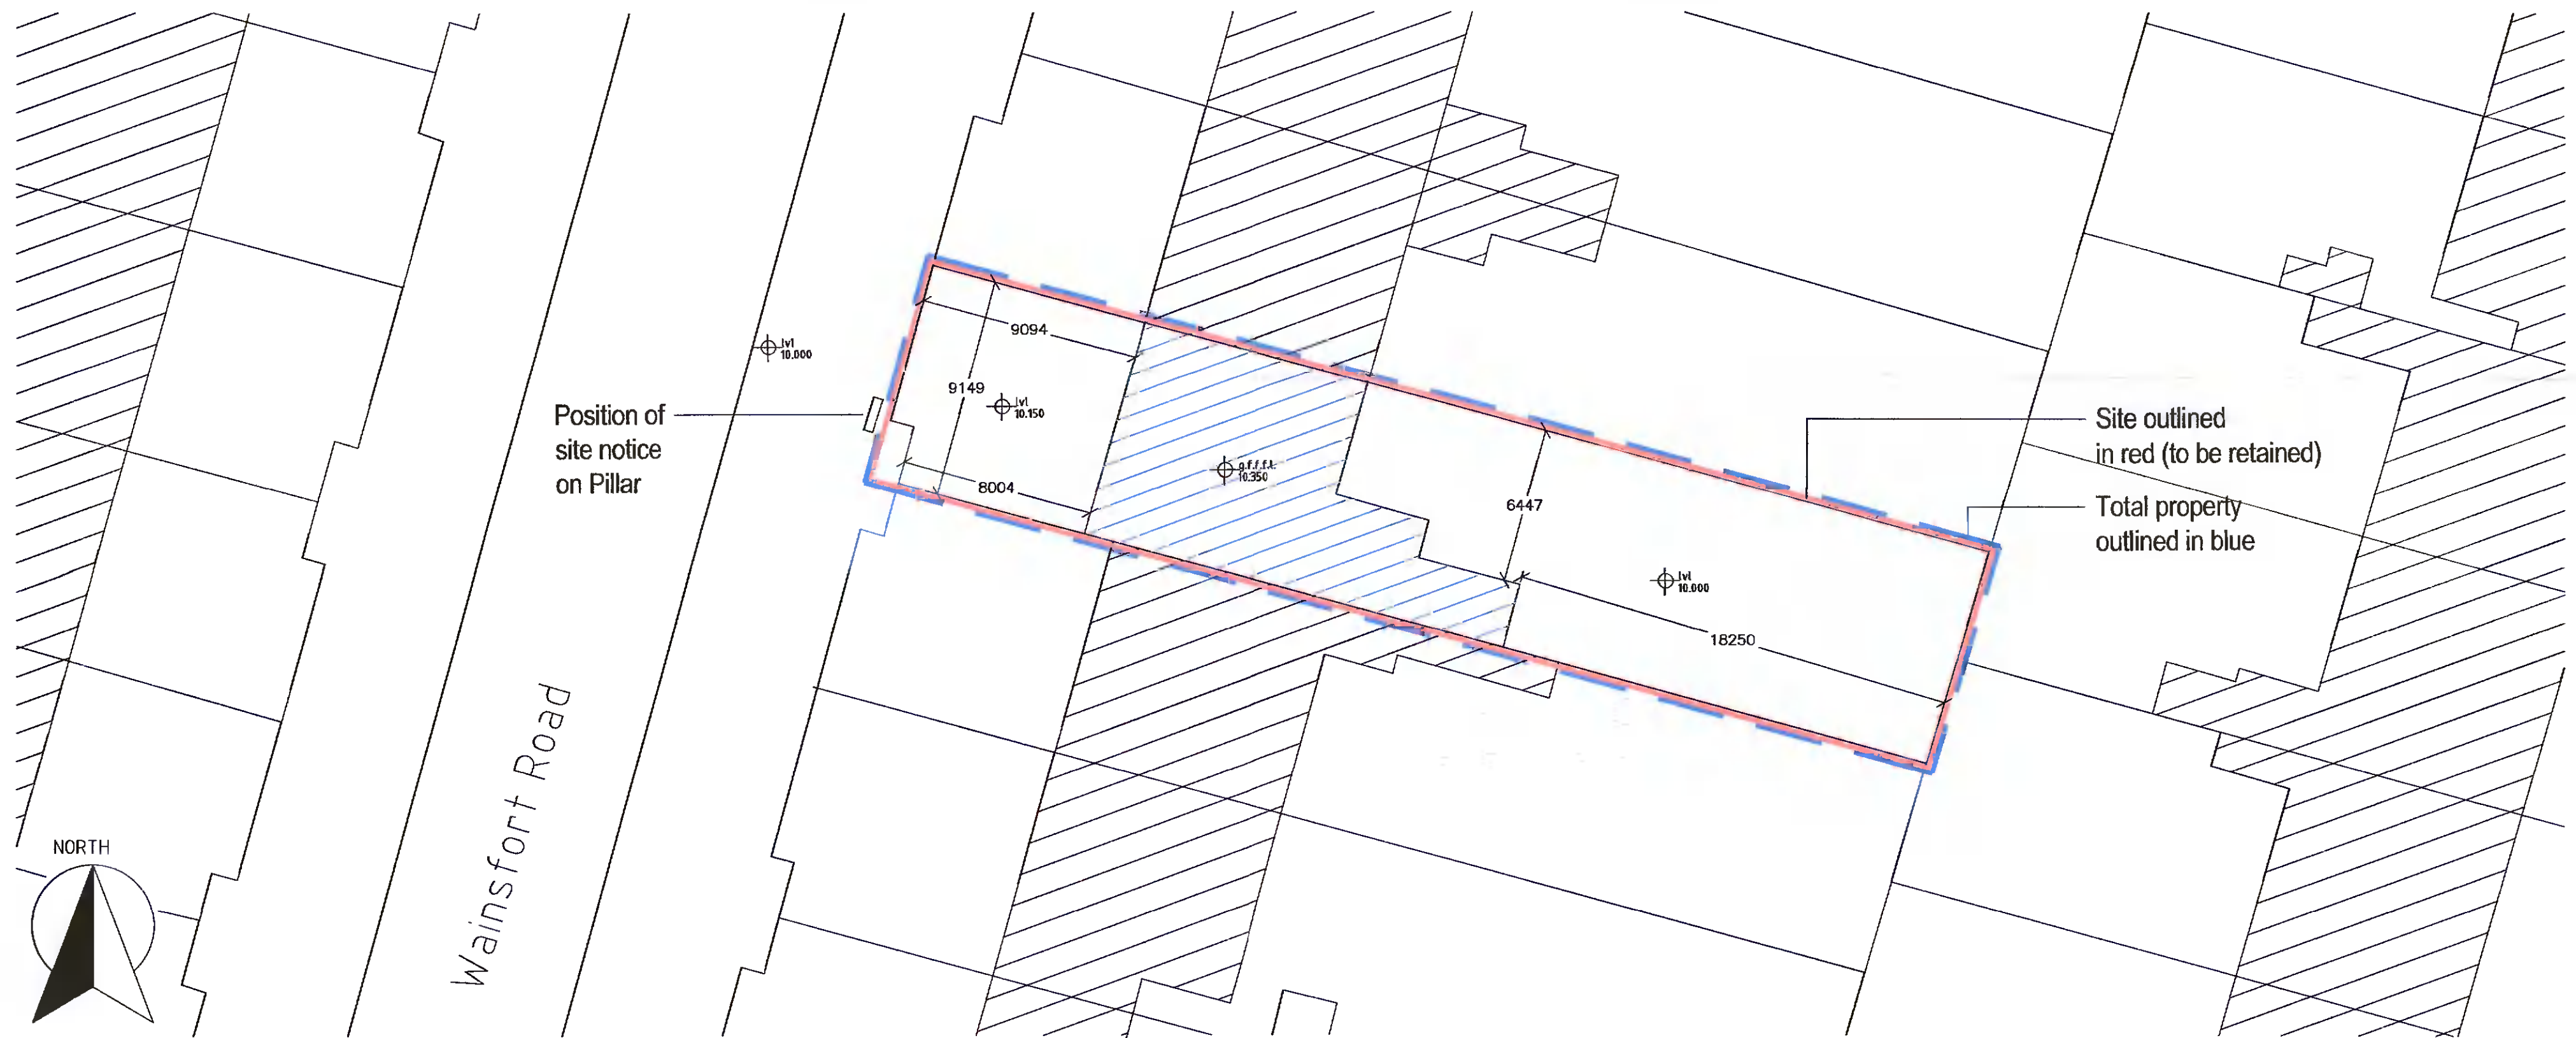

SITE PLAN (1:200)

<p><b>PROJECT</b> Retention to increase the number of children attending the preschool facility, previously granted permission under SD12A/0101 from 6 children to 8 children.</p>	<p><b>CLIENT/LOCATION</b> Helen &amp; Greg O'Toole 56 Wainsfort Road, Terenure, Dublin 6W.</p>	<p><b>DRAWING TITLE:</b> Section &amp; Site Plan</p>	<p> <b>BELL ASSOCIATES</b> Executive House, Whitestown Road, Rush, Co. Dublin. Planning &amp; Building Consultants E-mail: bellassociates@eircom.net T: 01-8430267 M: 087-2371984 www.bellassociates.ie</p>
<p>DO NOT SCALE THIS DRAWING. ONLY STATED DIMENSIONS TO BE USED. ANY DISCREPANCIES TO BE IMMEDIATELY NOTIFIED TO ARCHITECT. ALL DIMENSIONS TO BE CHECKED ON SITE. THIS DRAWING IS PROTECTED BY COPYRIGHT.</p>		<p>SCALE: 1:100, 1:200 DATE: MAY, 2022 STAGE: PLANNING</p>	<p>DRAWN BY: P.F. CHECKED: R.O.B. DRAWING NUMBER: <b>54-31-02</b> REV.</p>