




Proposed Front Elevation
Scale - 1:100

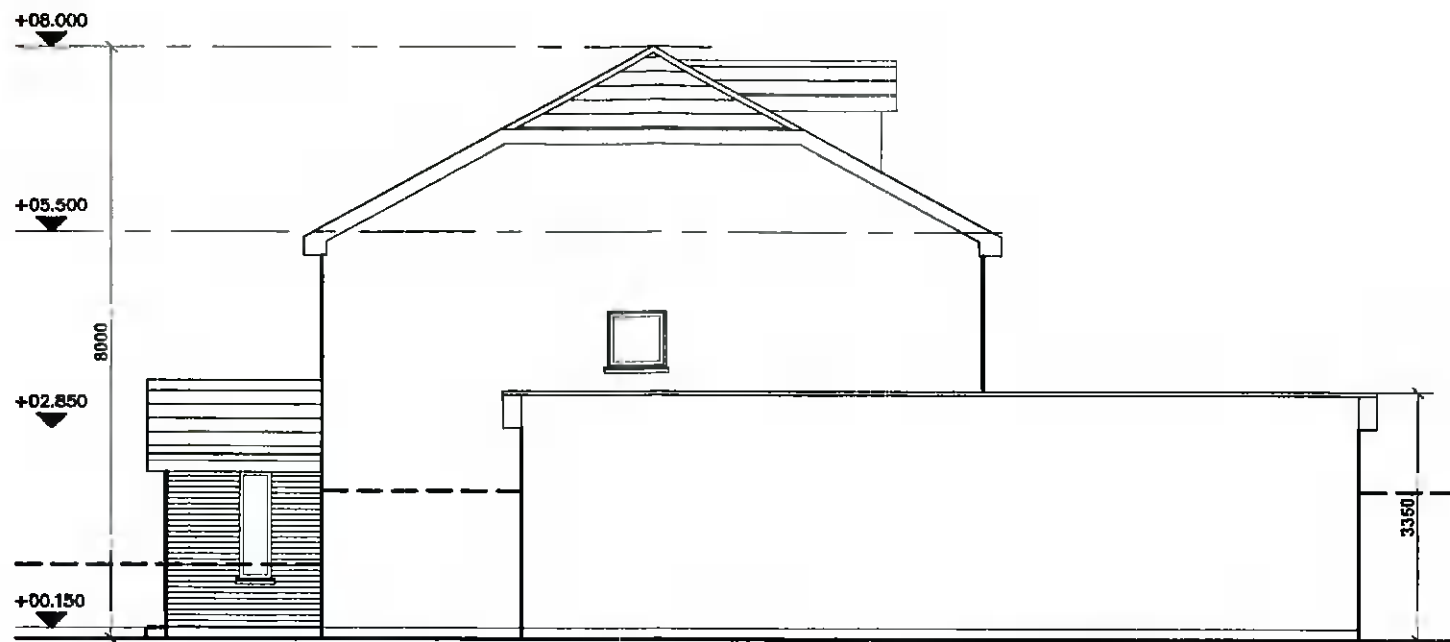


Proposed Side Elevation
Scale - 1:100

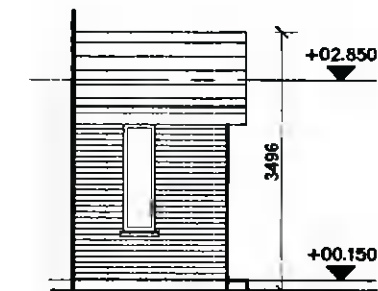


Existing Side Elevation (no change)
Scale - 1:100

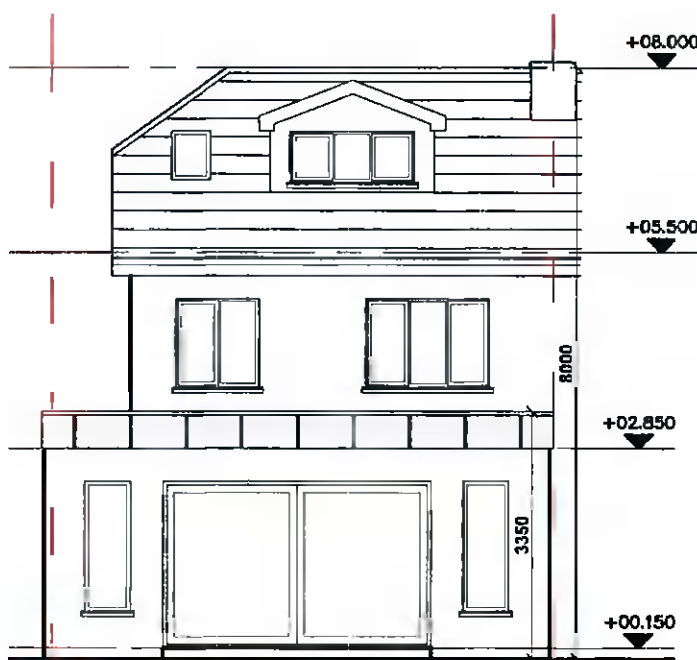

Proposed Rear Elevation
Scale - 1:100

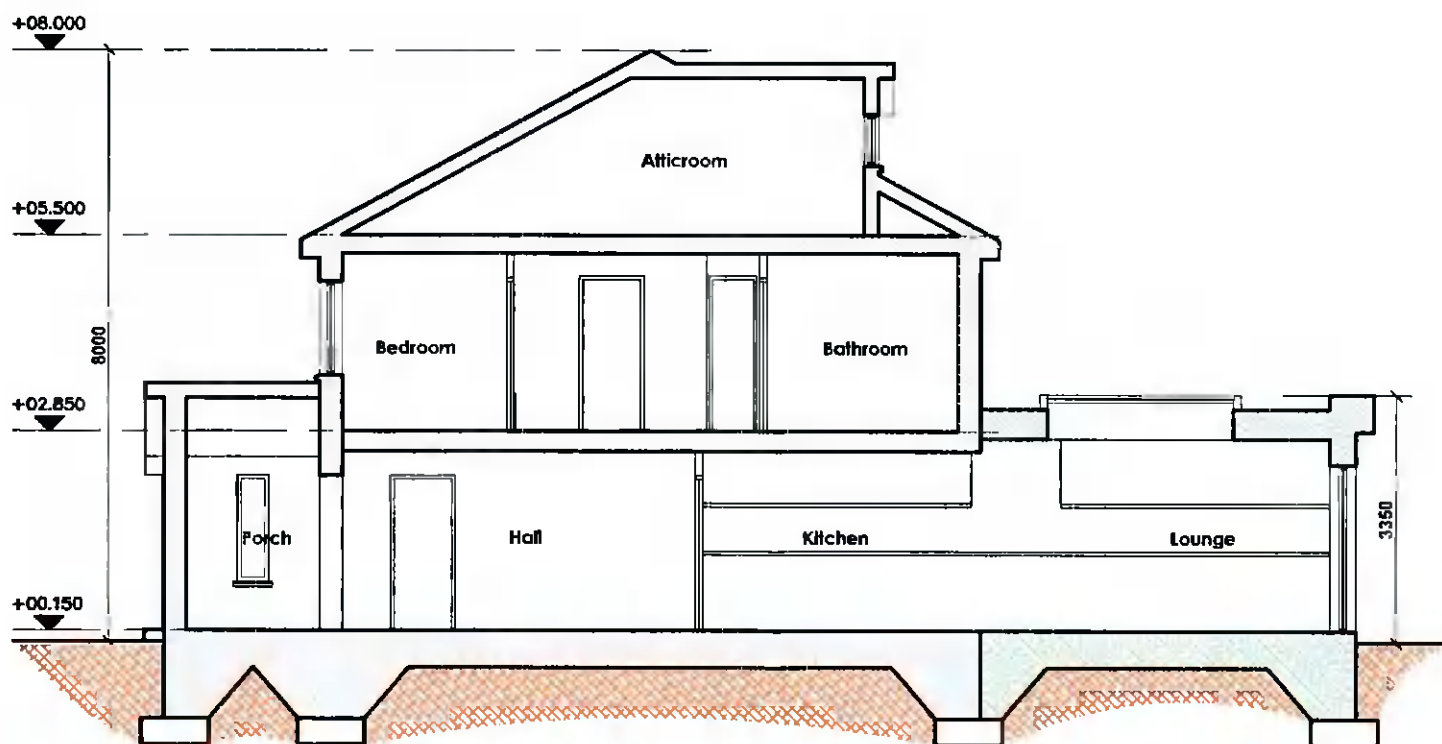

Proposed Section B-B
Scale - 1:100

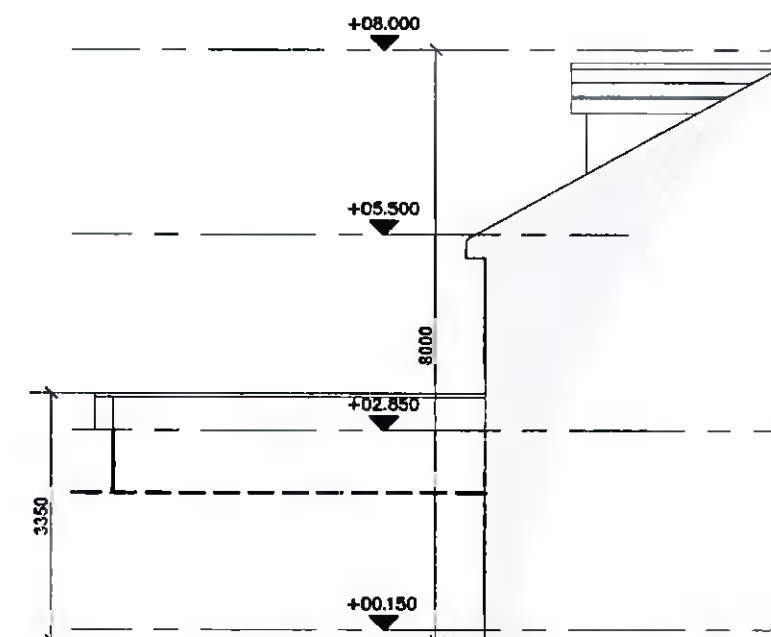

Proposed Side Elevation
Scale - 1:100

Project Title:
Single storey Extension to rear & side of existing dwelling
at 35 Daletree View, Ballycullen, Dublin 24, D24 W7C6

NOT FOR CONSTRUCTION

Client: Darren and Fiona Corrigan **Date:** May 2022

Drawing No: 21-BX-PA-1101
Rev: -

Drawing Title - Proposed Elevs & Section

Scale - as shown

This drawing is copyright © to Graham McNevin and may not be used or copied without written permission. Use only figured dimensions. Do not scale this drawing. The contractor is responsible for checking all dimensions on site. These drawings are for Planning Application or Pricing ONLY not for Construction Drawings are based on measured survey and visual inspection only. No opening up of construction or hidden areas was carried out. All construction work to be carried out in accordance with current Irish Building Regulations, Technical Guidance Documents and Acceptable Construction Details which take precedence over any information on these drawings or specifications.



architectural & planning consultants
3 Killakee Gardens, Firhouse, Dublin 24
ph 0877579329
e graham@mcnevin.design.com
www.mcnevin.design.com

