

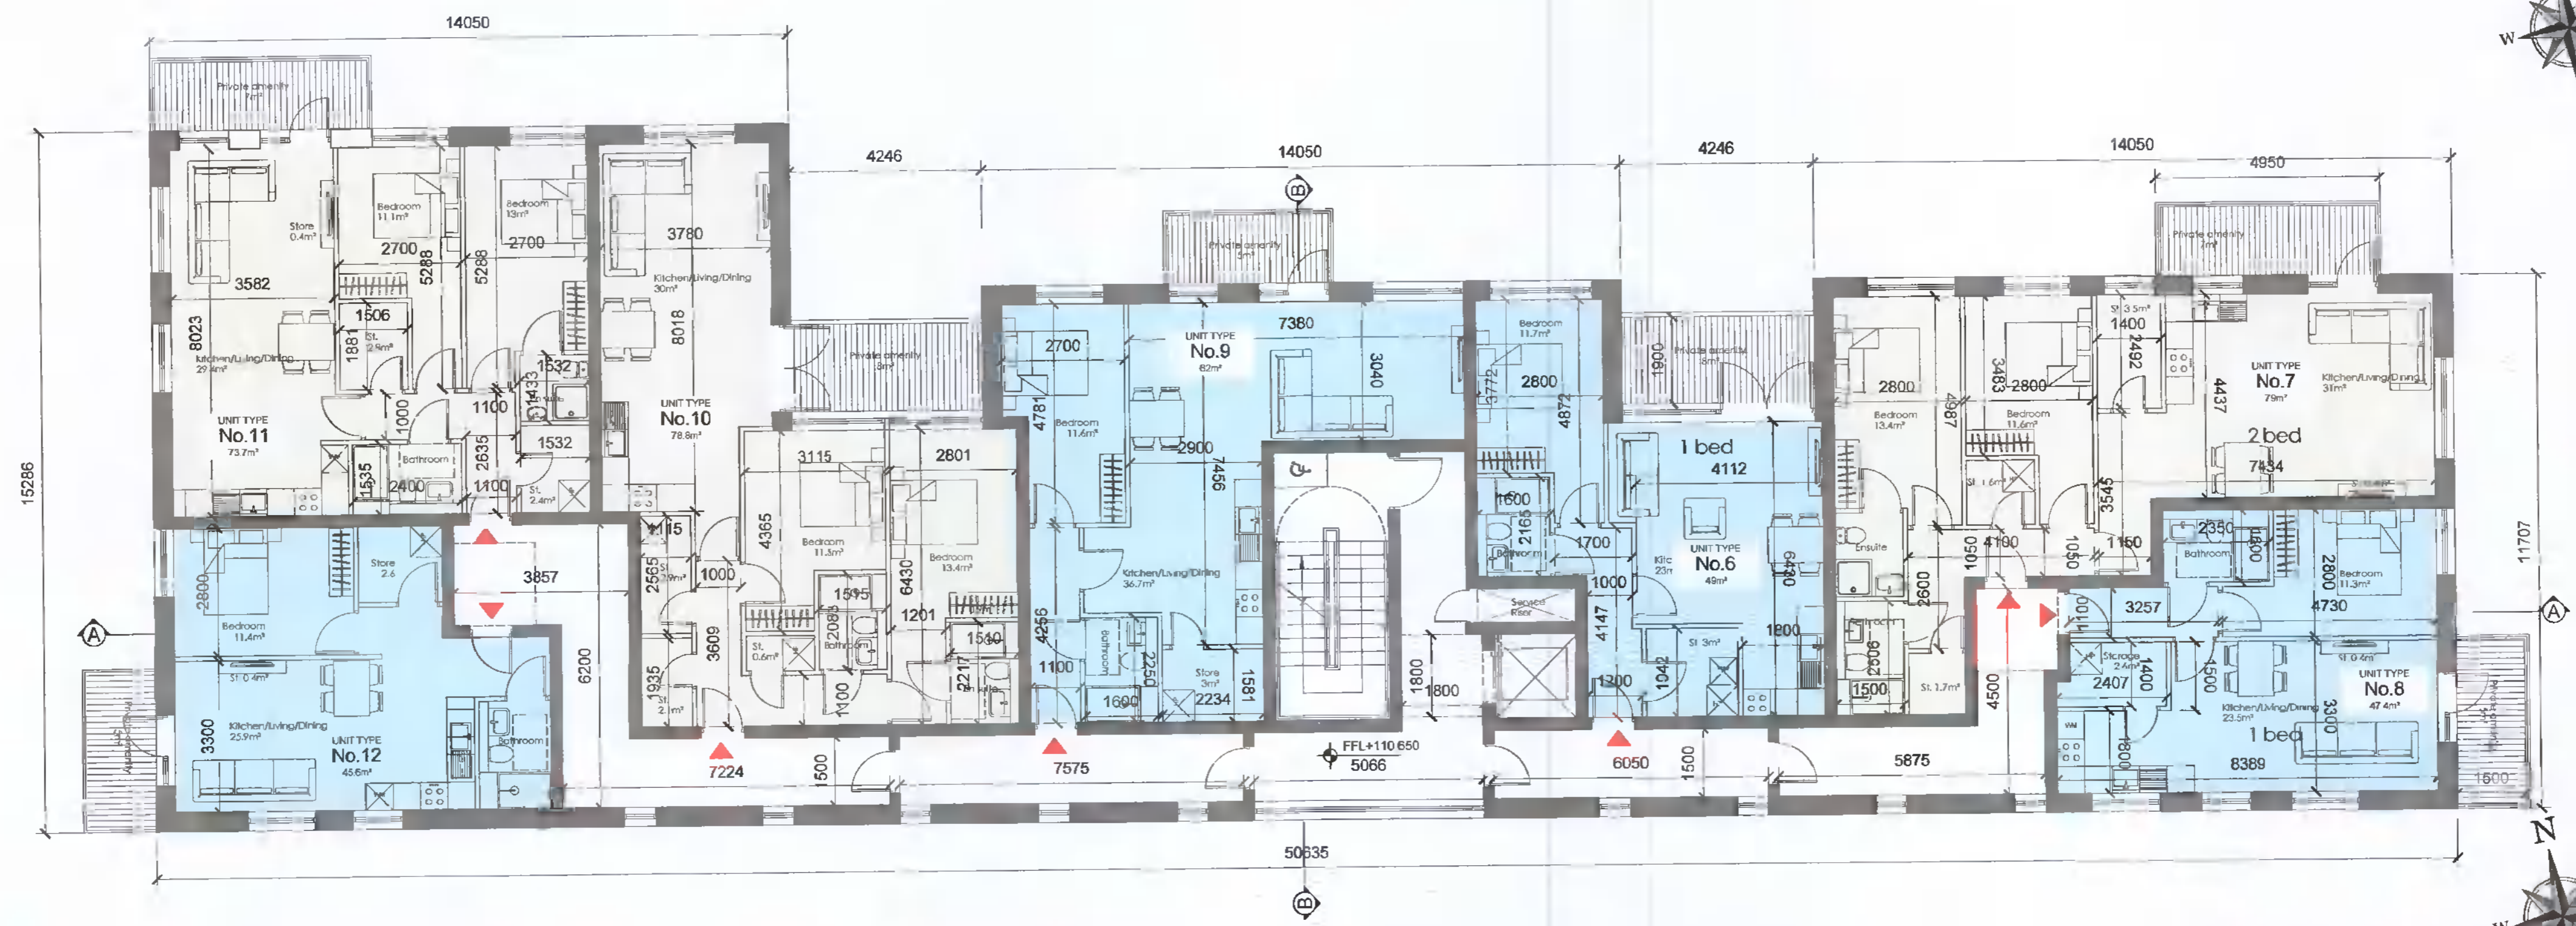


GENERAL NOTES:
 - Do not scale from this drawing
 - Use Figure dimensions only
 © This drawing is copyright. No part of this document may be reproduced or transmitted in any form or stored in any retrieval system from the copyright holder, except as agreed for use on a project, for which the document was originally issued.

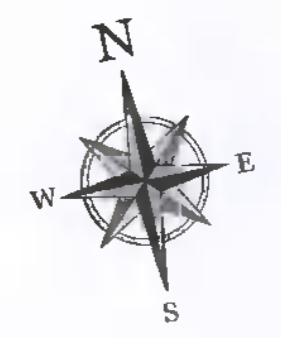

PROPOSED FIRST FLOOR
 SCALE 1:100

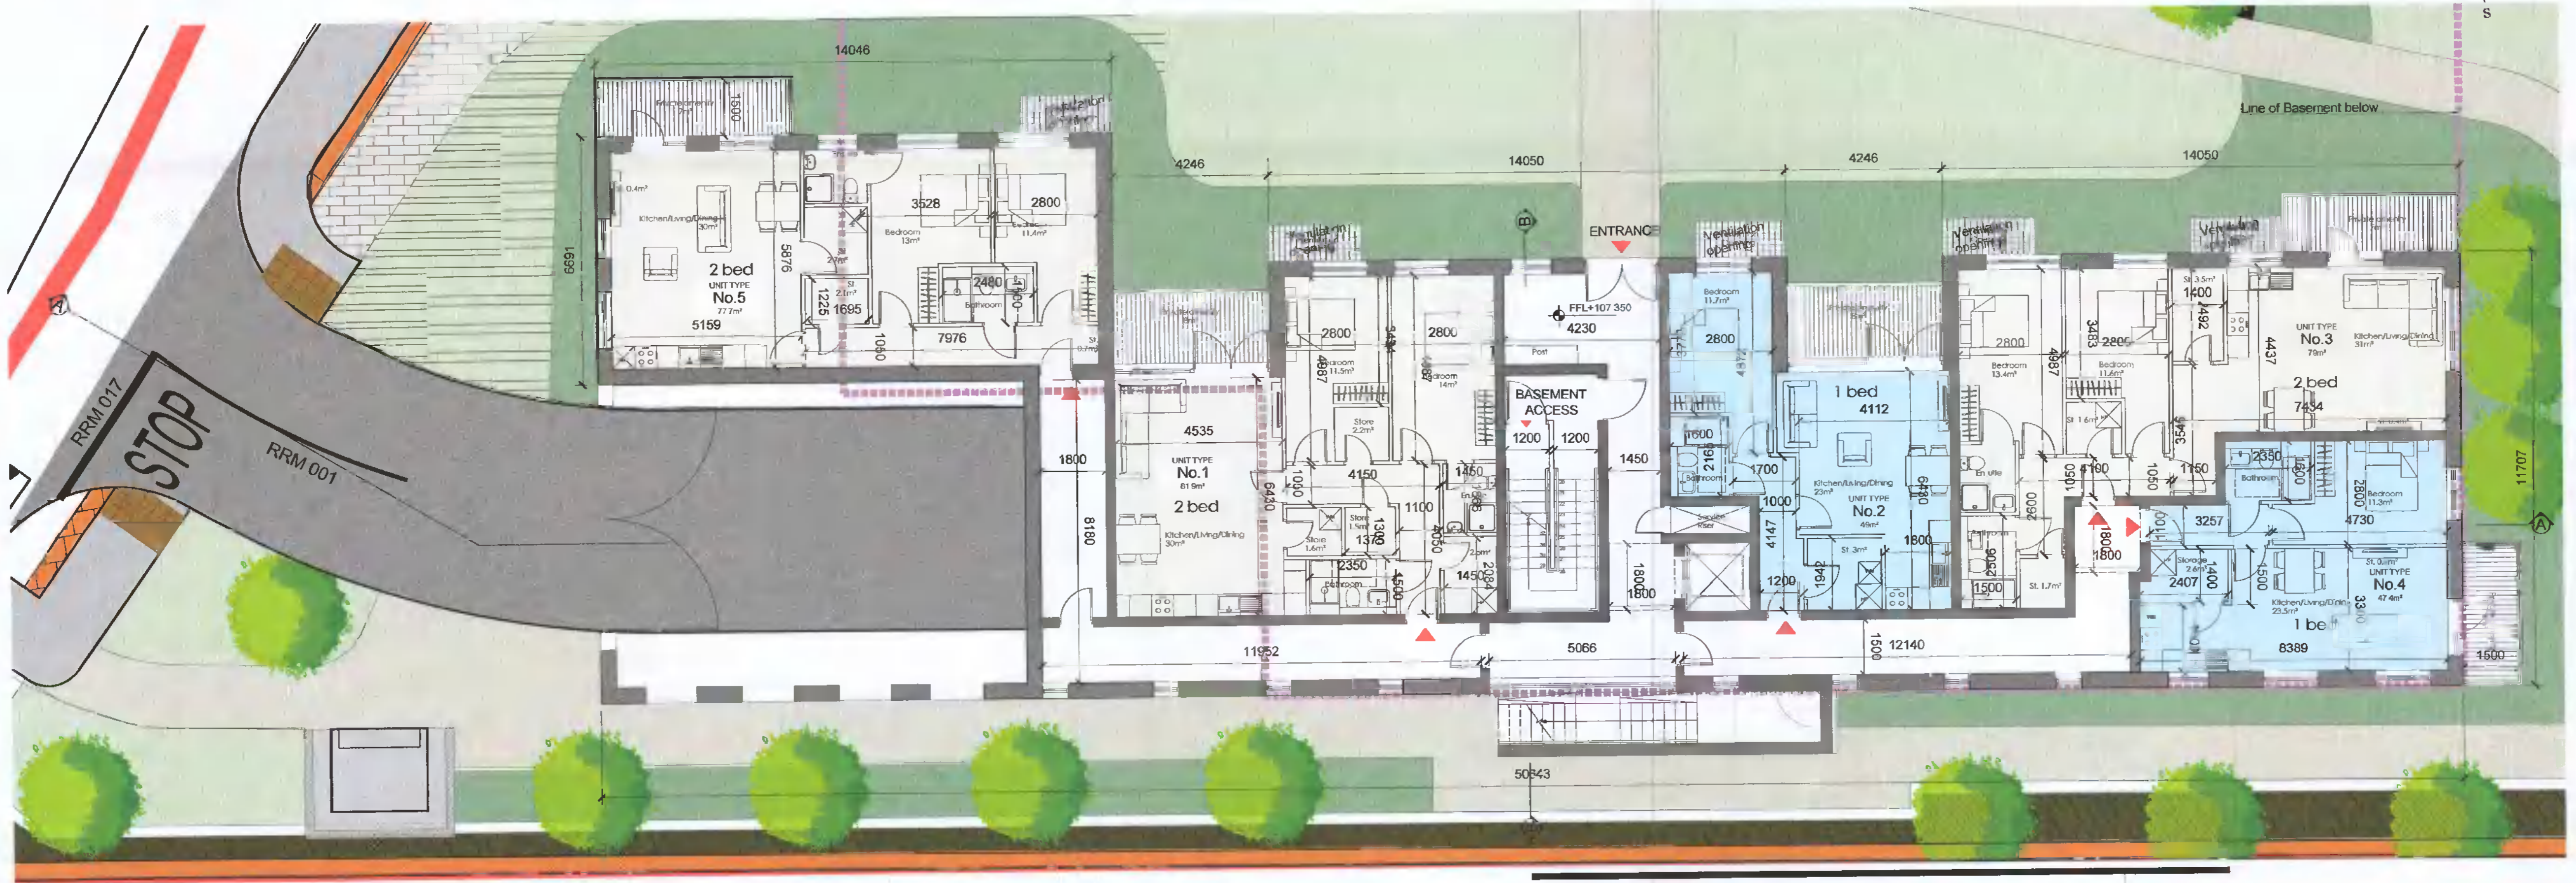

PROPOSED GROUND FLOOR
 SCALE 1:100

LEGEND		LEGEND		UNITS	
GROUND FLOOR	5 UNITS	1 BED APARTMENT UNIT	11 No.		
FIRST FLOOR	7 UNITS	2 BED APARTMENT UNIT	11 No.		
SECOND FLOOR	7 UNITS				
PENTHOUSE	3 UNITS				
TOTAL	22 UNITS	TOTAL UNITS	22 No.		
UNITS AREA			AREA		
1 BED APARTMENT UNIT			45.6 - 62 m ²		
2 BED APARTMENT UNIT			73.7-95.5 m ²		

PLANNING

Rev	Initial	Date	Revision Description

DCWNEY		29 Marlow Square, DO29 9JL +44 (0)1243 82220 info@dcwney.co.uk	
CLIENT	MSJA Ltd	SCALE: A1 1:100	PAPER SIZE: A1
PROJECT	DEVELOPMENT AT PROSPECT HOUSE	DRAWN BY: RJ	JOSEPH
DWG TITLE	PROPOSED GROUND AND FIRST FLOOR PLANS	CHECKED BY: JM	620-005
		DATE: 28.01.22	DRAWING: FL-003