



GENERAL NOTES
 ** Do not scale from this drawing
 ** Use figured dimensions only
 © This drawing is copyright, no part of this document may be reproduced or transmitted in any form or stored in any retrieval system from the copyright holder, except as agreed for use on a project, for which the document was originally issued




PROPOSED NORTH ELEVATION
 SCALE 1:200

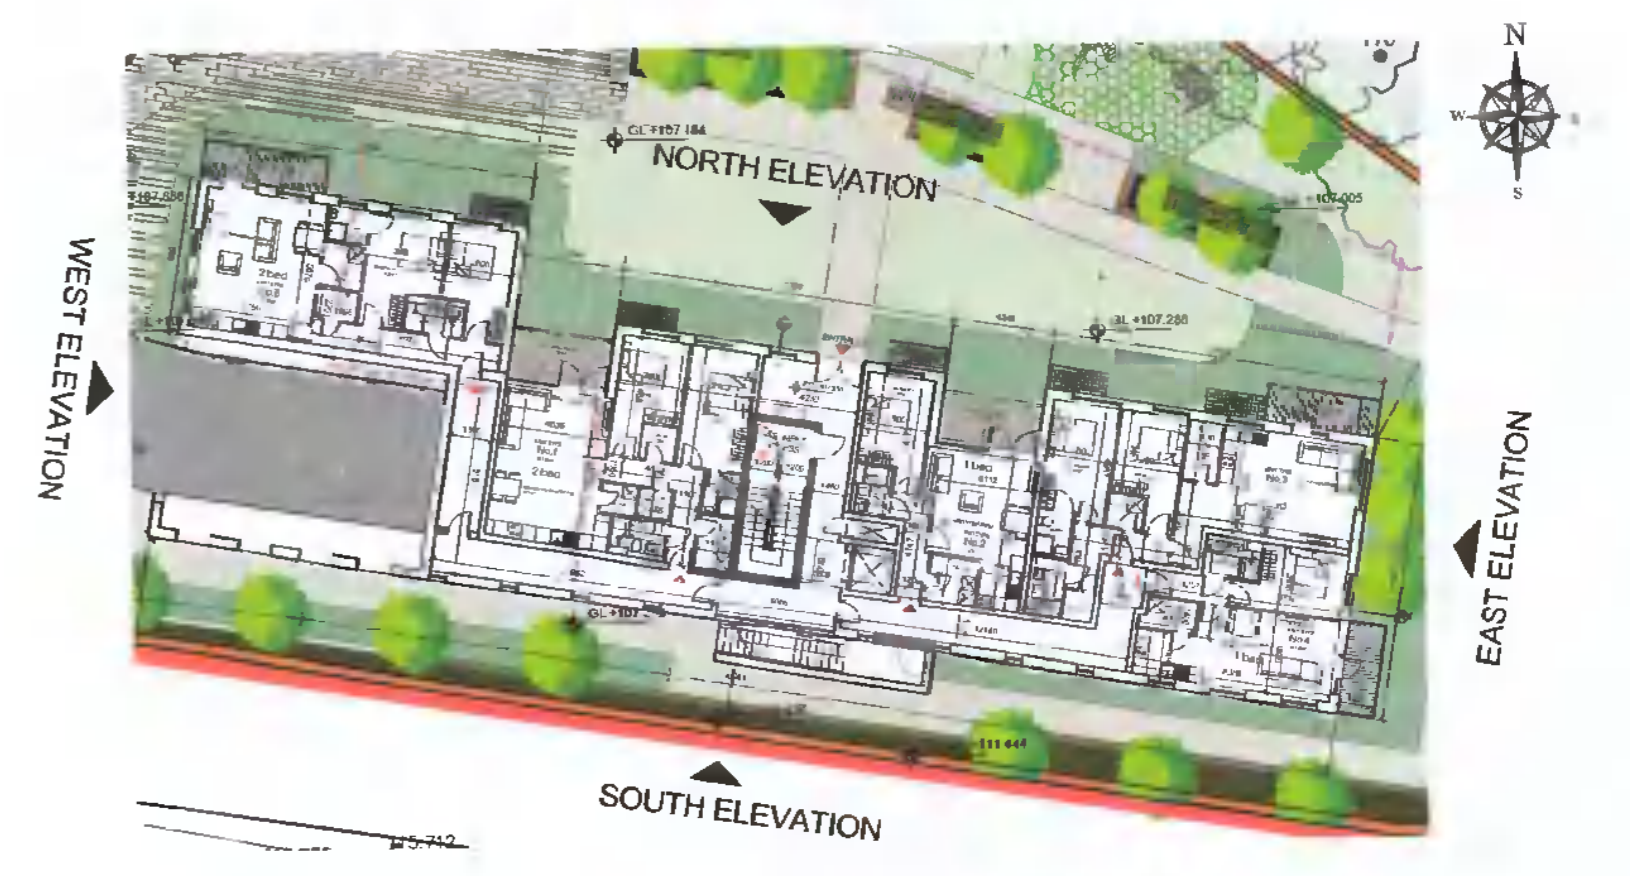

KEY PLAN
 SCALE NTS

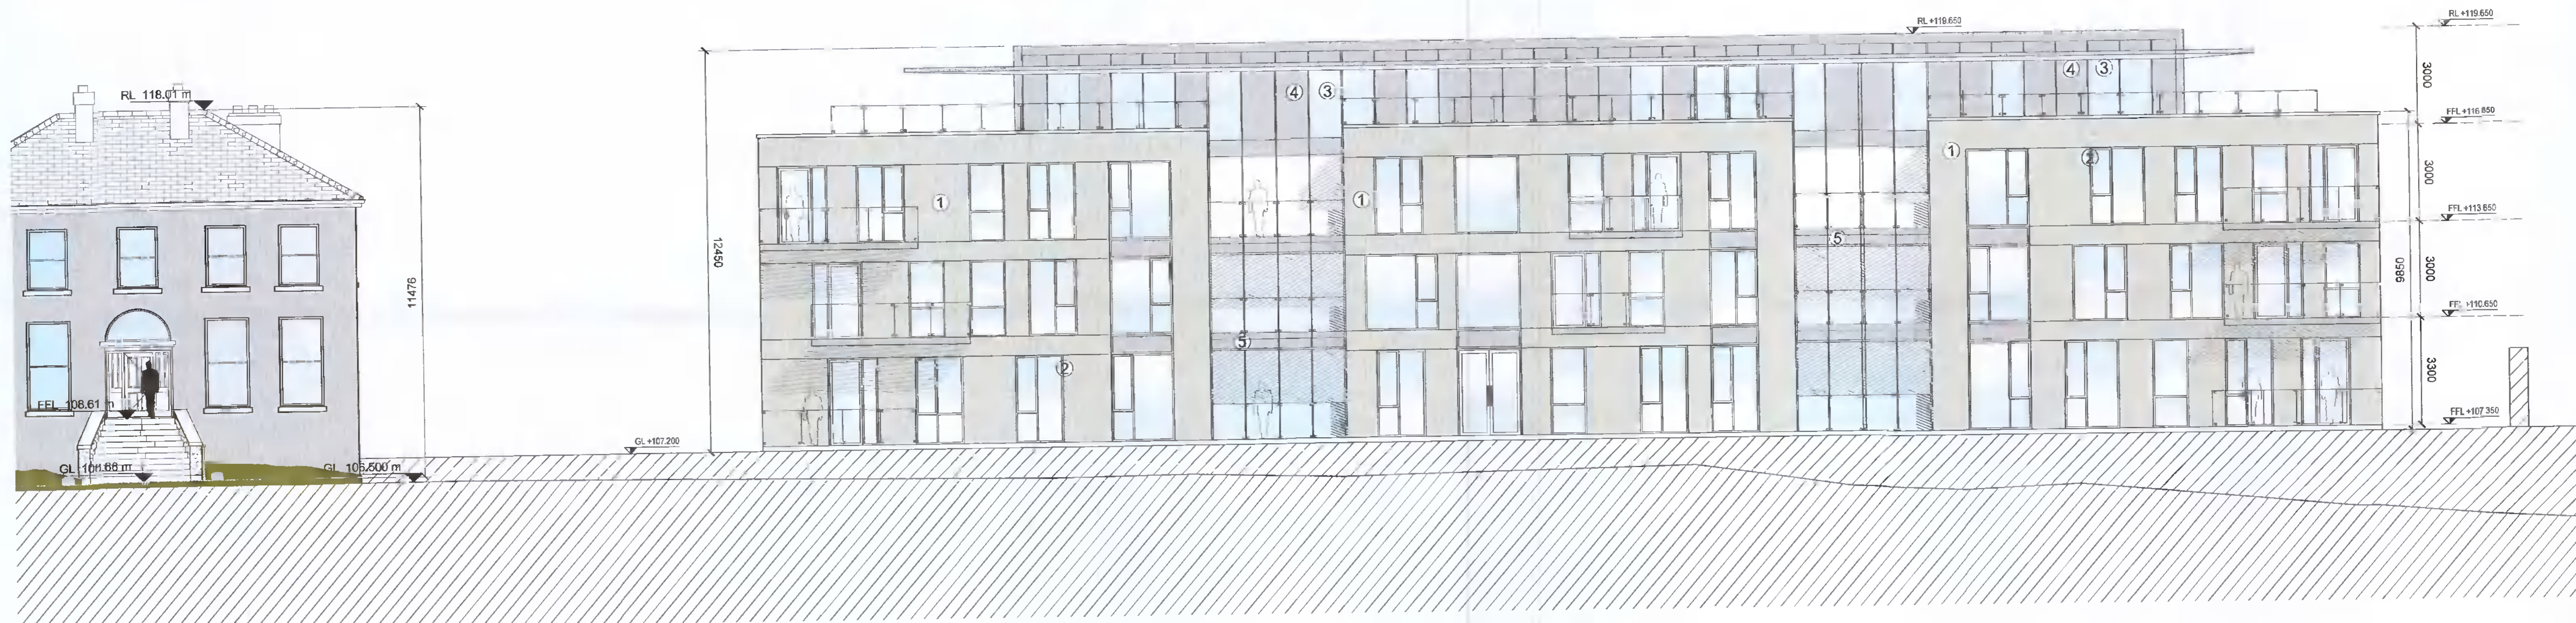

PROPOSED NORTH ELEVATION
 SCALE 1:100

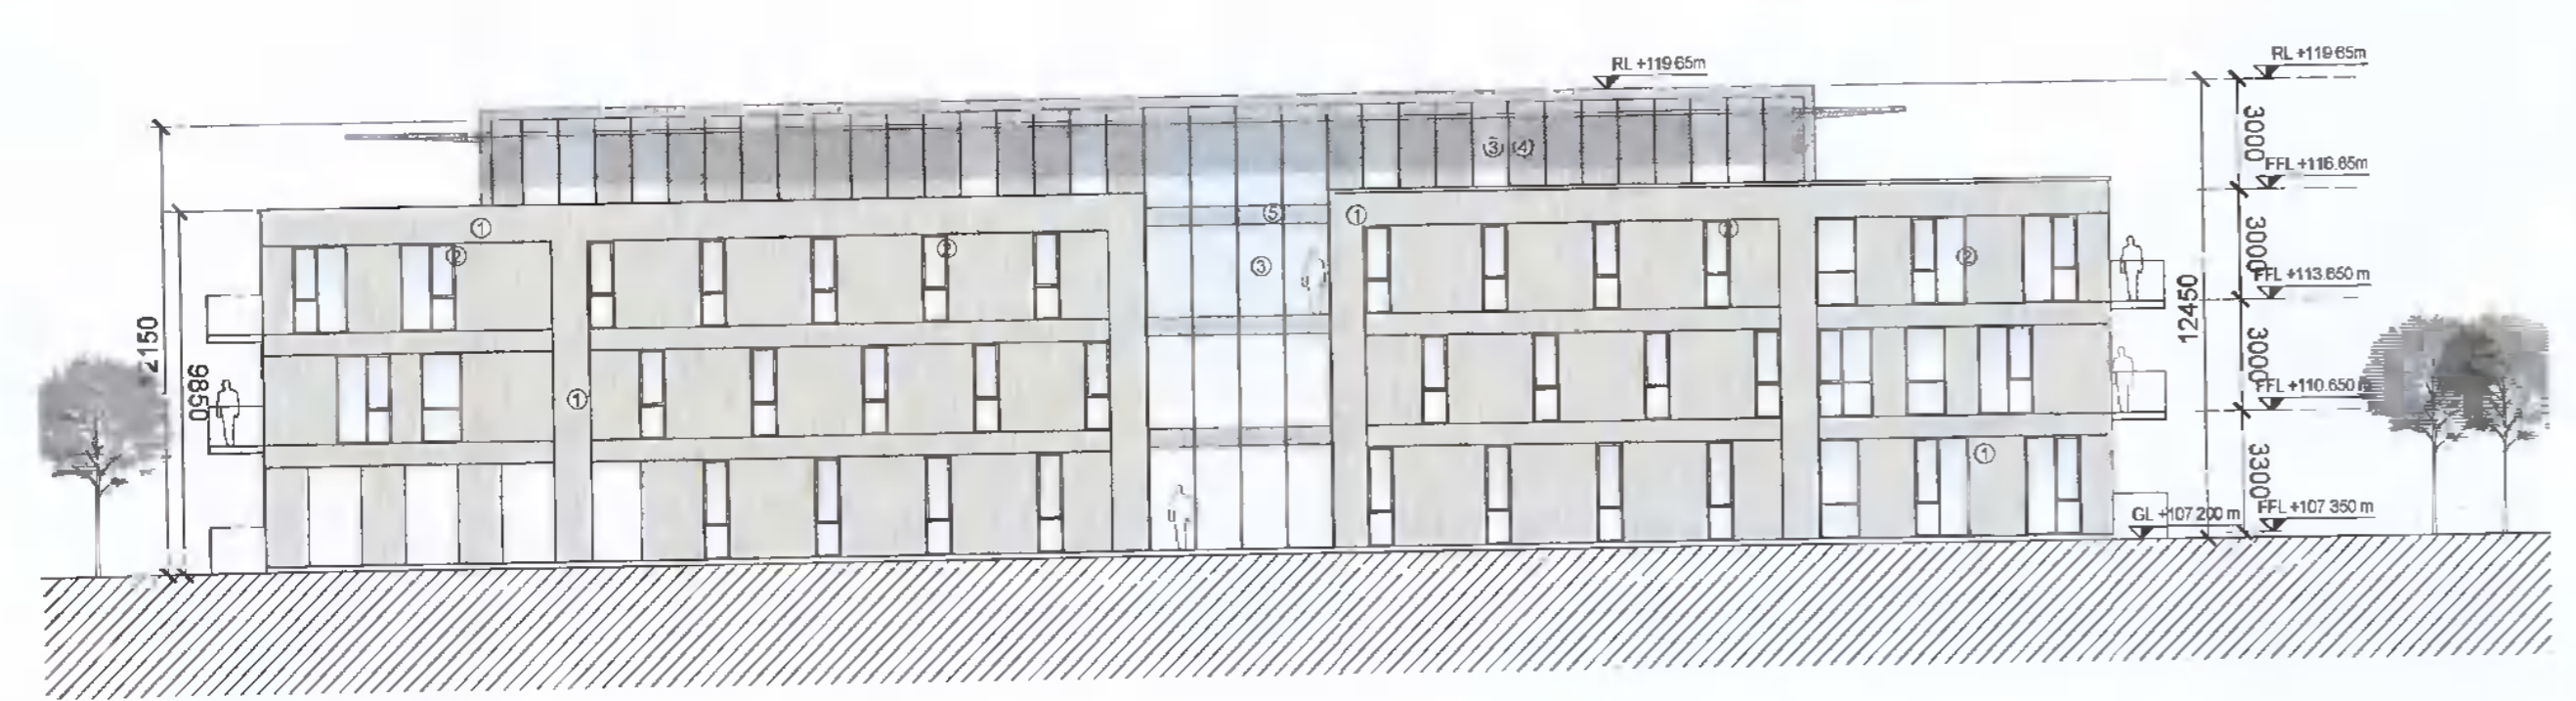

PROPOSED SOUTH ELEVATION
 SCALE 1:200



PROPOSED EAST ELEVATION
 SCALE 1:200



PROPOSED WEST ELEVATION
 SCALE 1:200

MATERIAL SCHEDULE

- 1 - Cut Portland Stone or Similar
- 2 - Aluminium windows & doors
- 3 - Glass
- 4 - Aluminium Cladding
- 5 - Aluminium Spandrel Panel
- 6 - Glazed Balustrades

Note: Materials to be agreed with local authority by way of compliance

Proposed Extension to Prospect House

PLANNING

Rev	Initial	Date	Revision Description

DCWNEY		29 Markon Square, 2023/4/4 +353 (0) 1 243 0220 info@dcwney.ie	
CLIENT	MSJA Ltd	SCALE	1:100/1:200 PAPER SIZE
PROJECT	DEVELOPMENT AT PROSPECT HOUSE	DRAWN BY	AT
DWG TITLE	PROPOSED ELEVATIONS	CHECKED BY	JM
		DATE	26.01.22
		REVISION	FL-006