



GENERAL NOTES:
 - Do not scale from this drawing
 - Use figured dimensions only
 © This drawing is copyright. No part of the document may be reproduced or transmitted in any form or stored in any retrieval system from the copyright holder, except as agreed for use on a project, for which the document was originally issued.

EXISTING FRONT/ NORTH ELEVATION TO DRIVEWAY/
 CONTIGUOUS ELEVATION
 SCALE 1:200

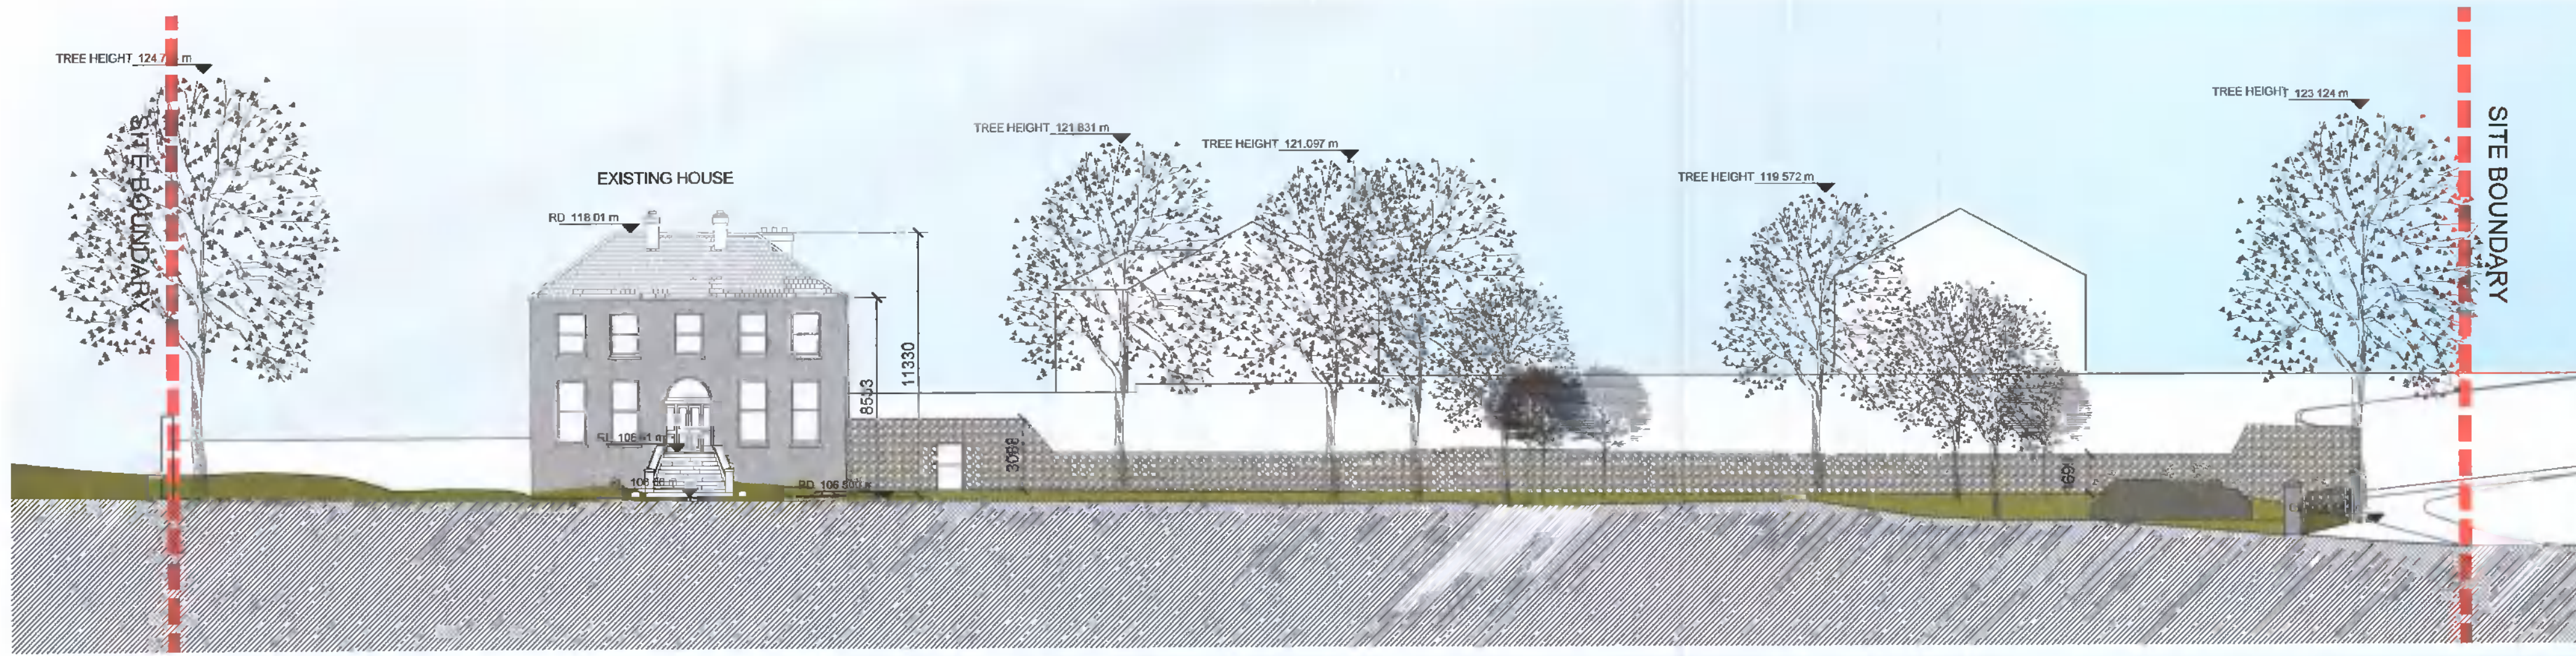


PROPOSED FRONT/ NORTH ELEVATION TO DRIVEWAY/
 CONTIGUOUS ELEVATION
 SCALE 1:200

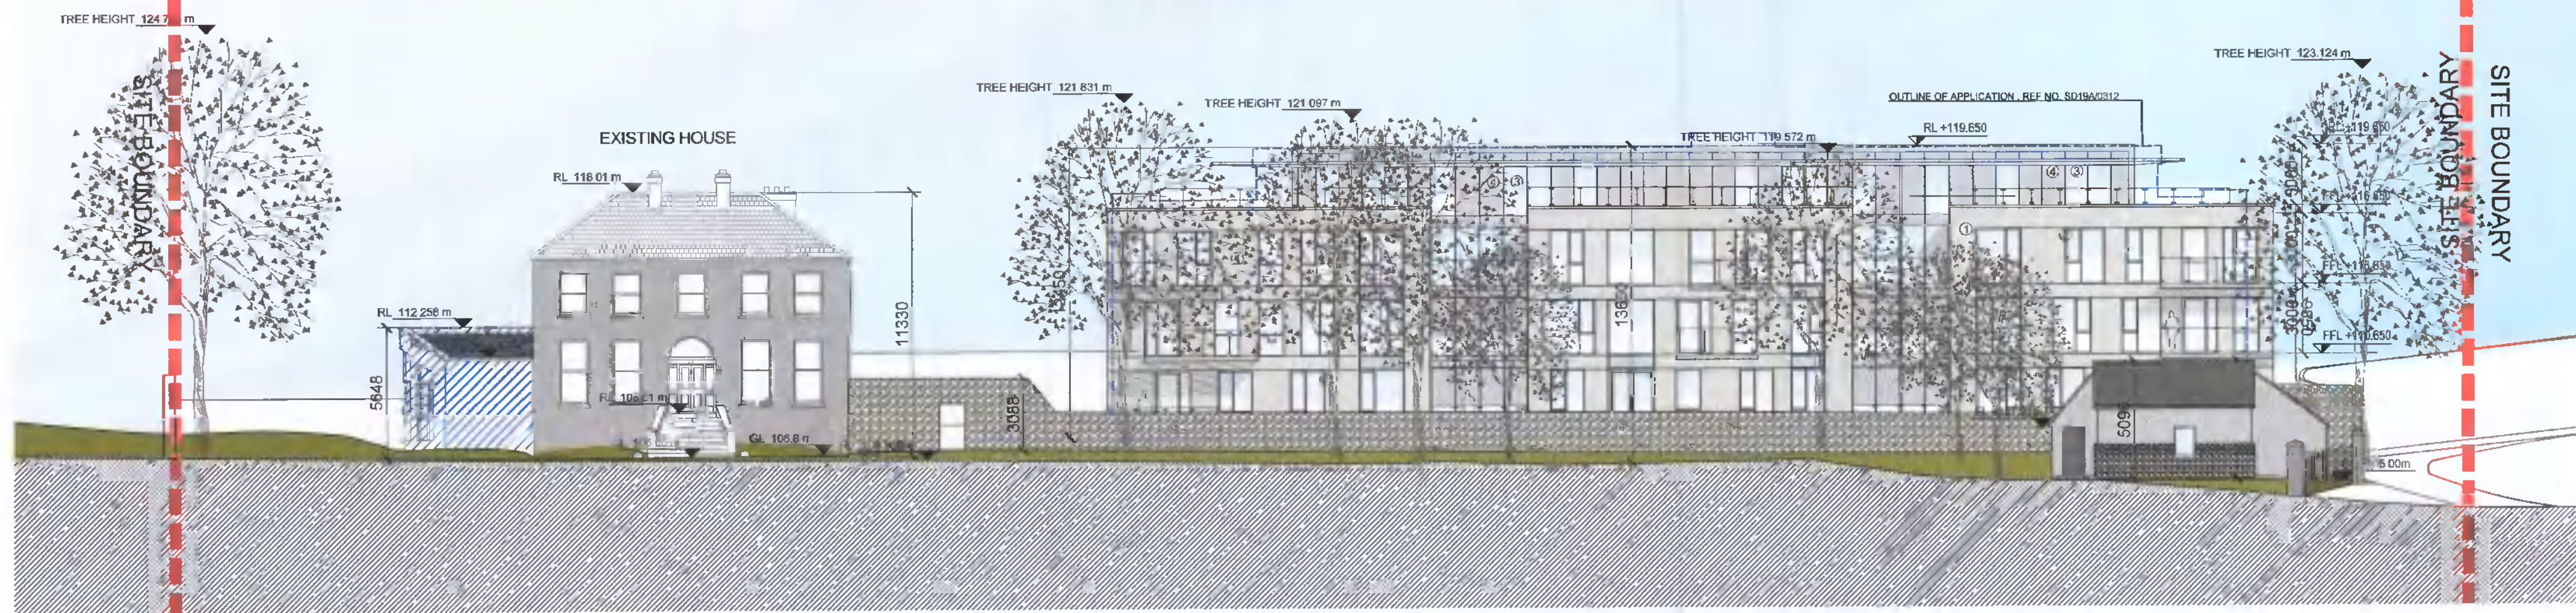

EXISTING WEST ELEVATION TO STOCKING LANE/
 CONTIGUOUS ELEVATION
 SCALE 1:200



PROPOSED WEST ELEVATION TO STOCKING LANE/
 CONTIGUOUS ELEVATION
 SCALE 1:200

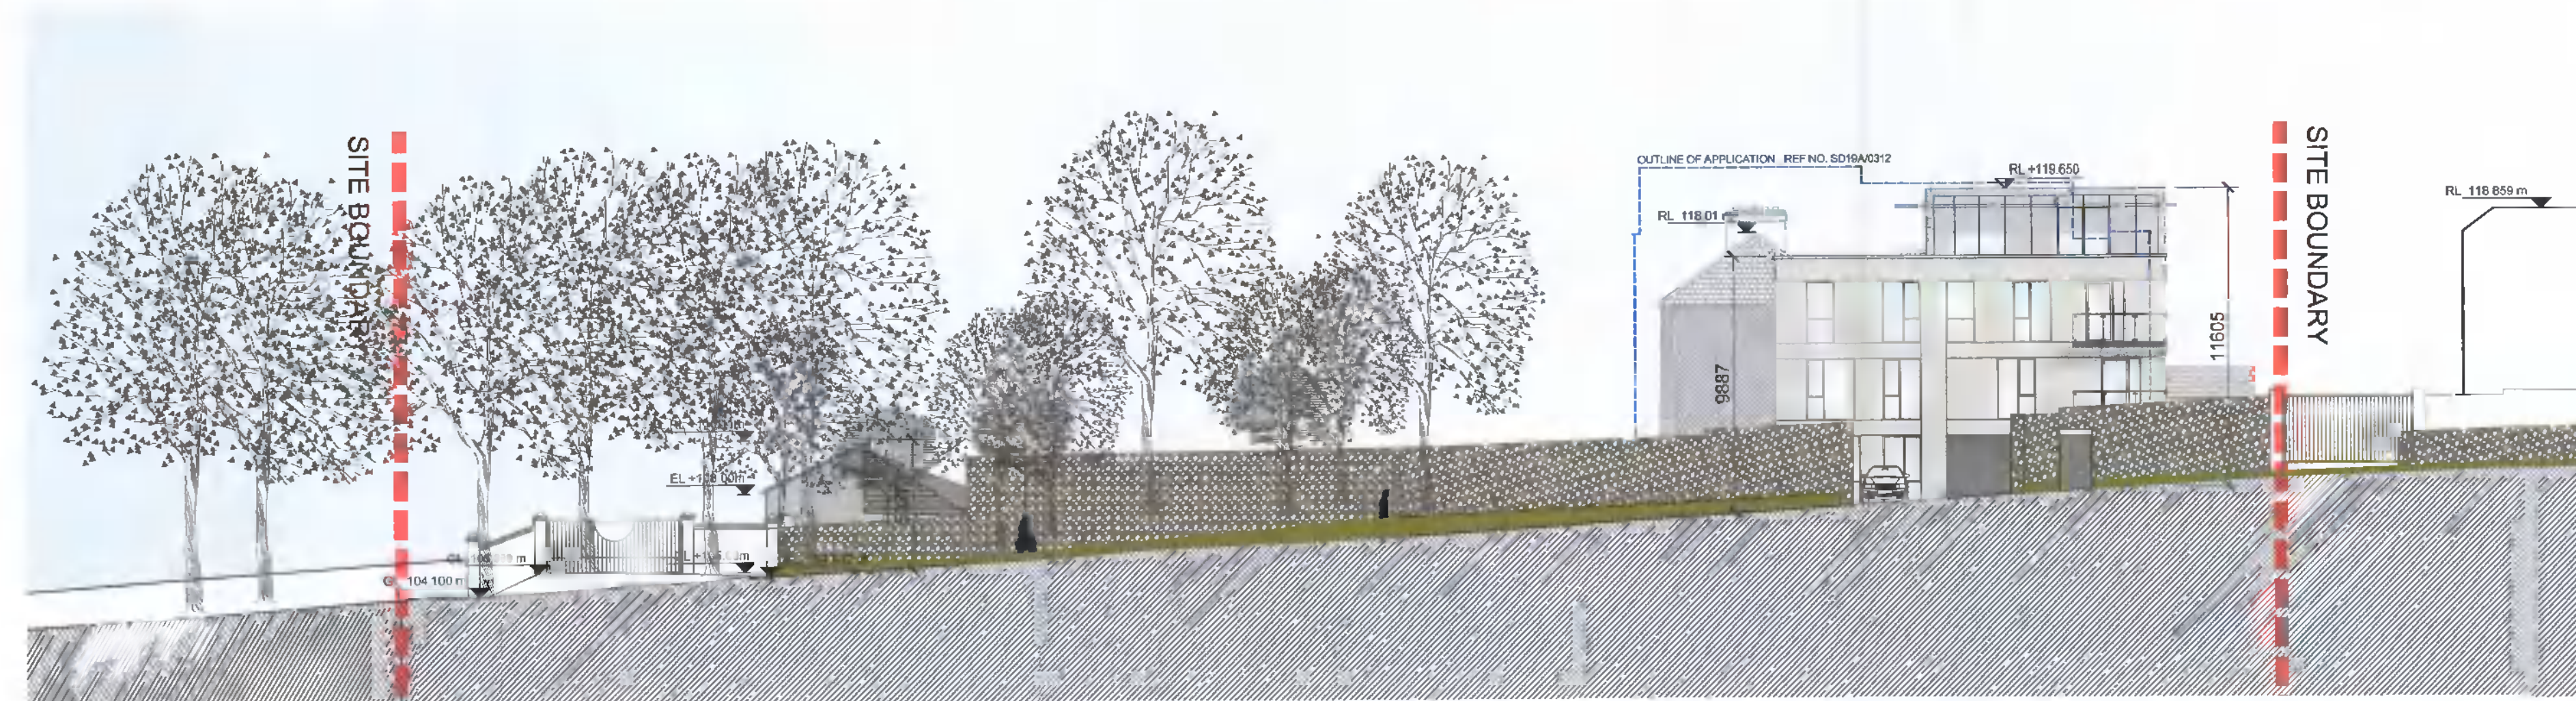

KEY PLAN
 NTS
 Proposed Extension to Prospect House

PLANNING

Rev	Initial	Date	Revision Description

DCWNEY		29 Meriton Square, D020014 +61 (0) 2 953 0220 info@dcwney.ie	
CLIENT	MSJA Ltd	SCALE AS SHOWN	PAPER SIZE
PROJECT	DEVELOPMENT AT PROSPECT HOUSE	SCALE 1:200	A1
DWG TITLE	EXISTING AND PROPOSED NORTH AND WEST CONTIGUOUS ELEVATIONS	DRAWN BY: RL	NO. 02-00
		CHECKED BY: JAL	E20-005
		DATE: 26.03.22	DESIGNED BY: RL
			PL-007