



GENERAL NOTES  
 \*\* Do not scale from this drawing  
 \*\* Use figured dimensions only  
 © This drawing is copyright. No part of this document may be reproduced or transmitted in any form or stored in any retrieval system from the copyright holder, except as agreed for use on a project, for which the document was originally issued.

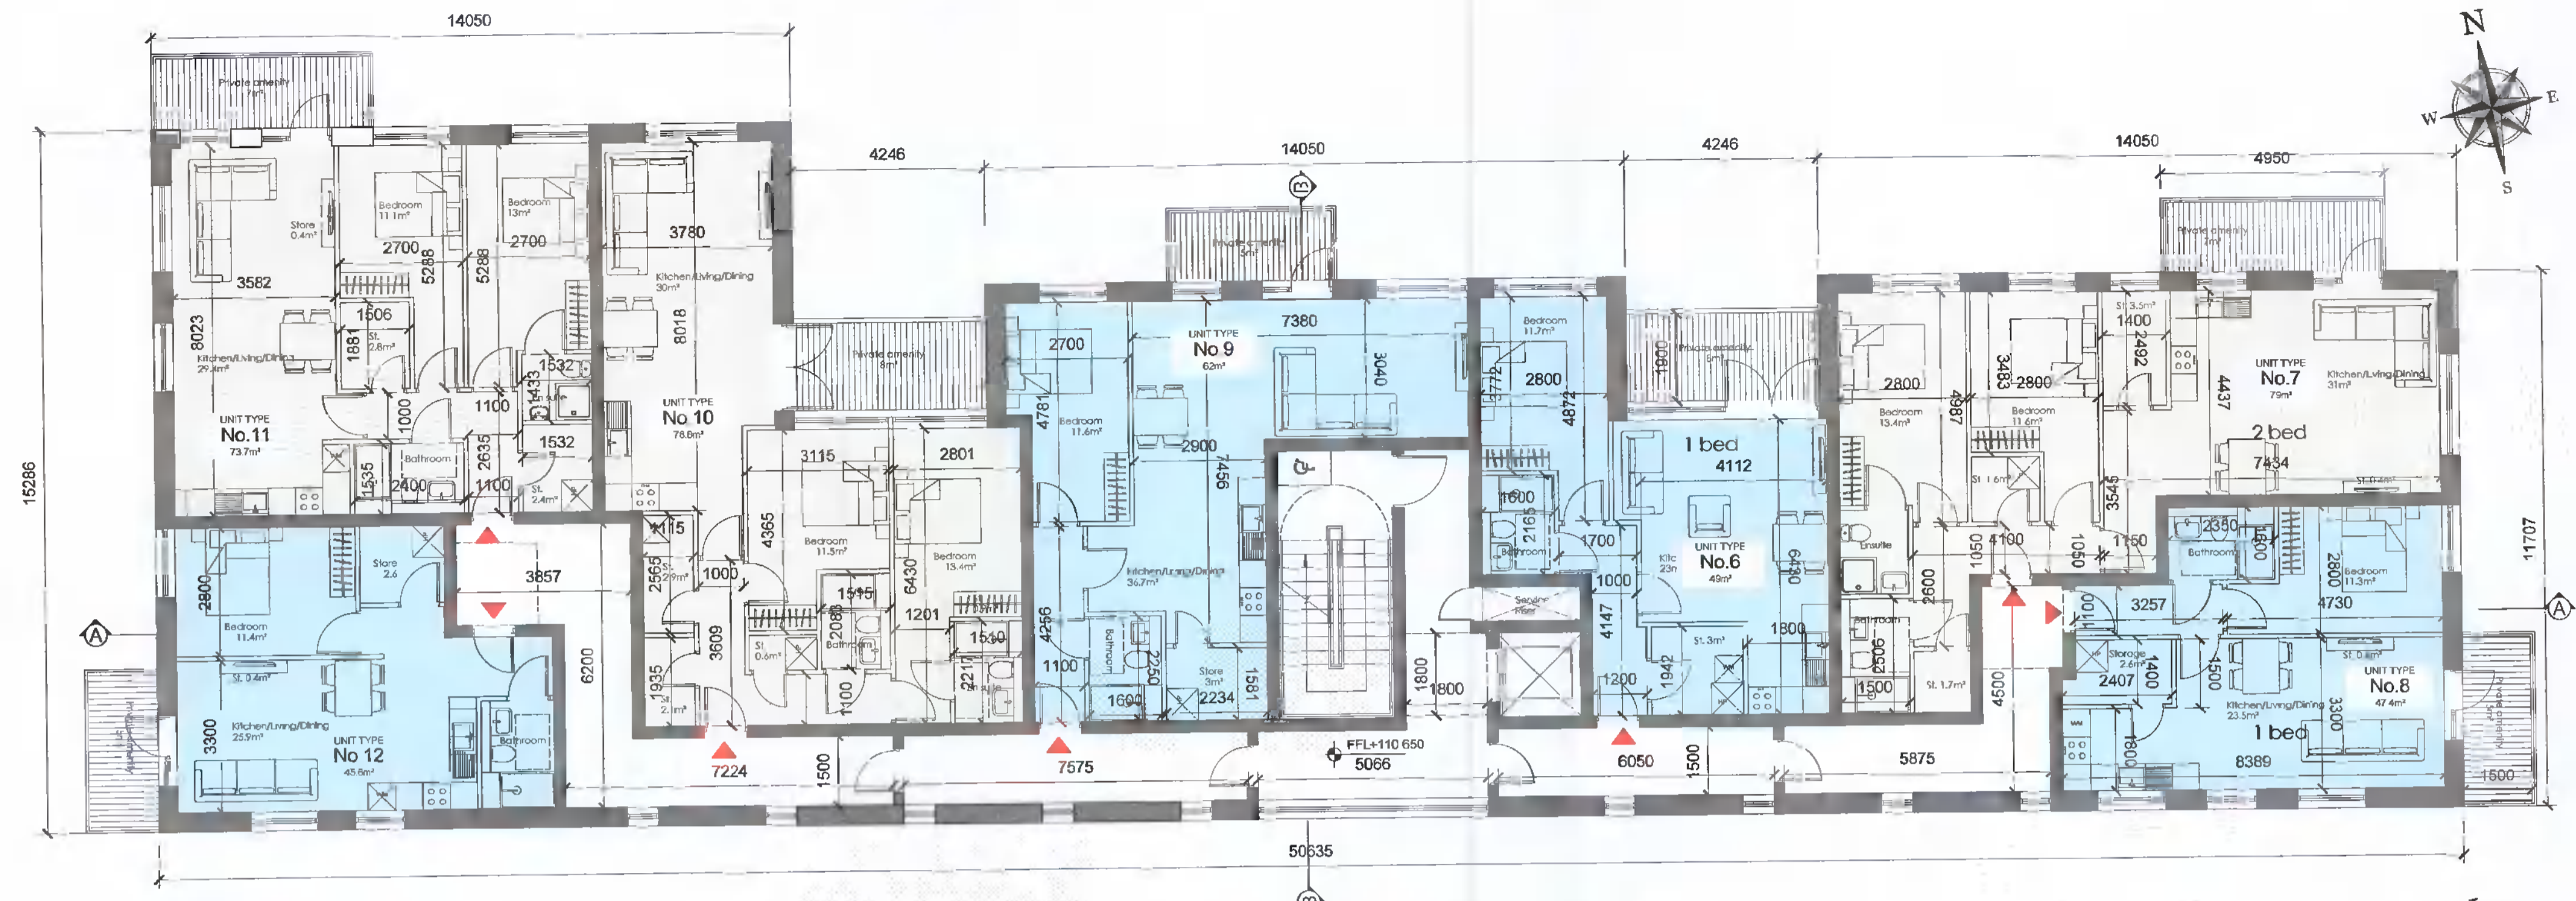

PROPOSED FIRST FLOOR PLAN  
 SCALE 1:100

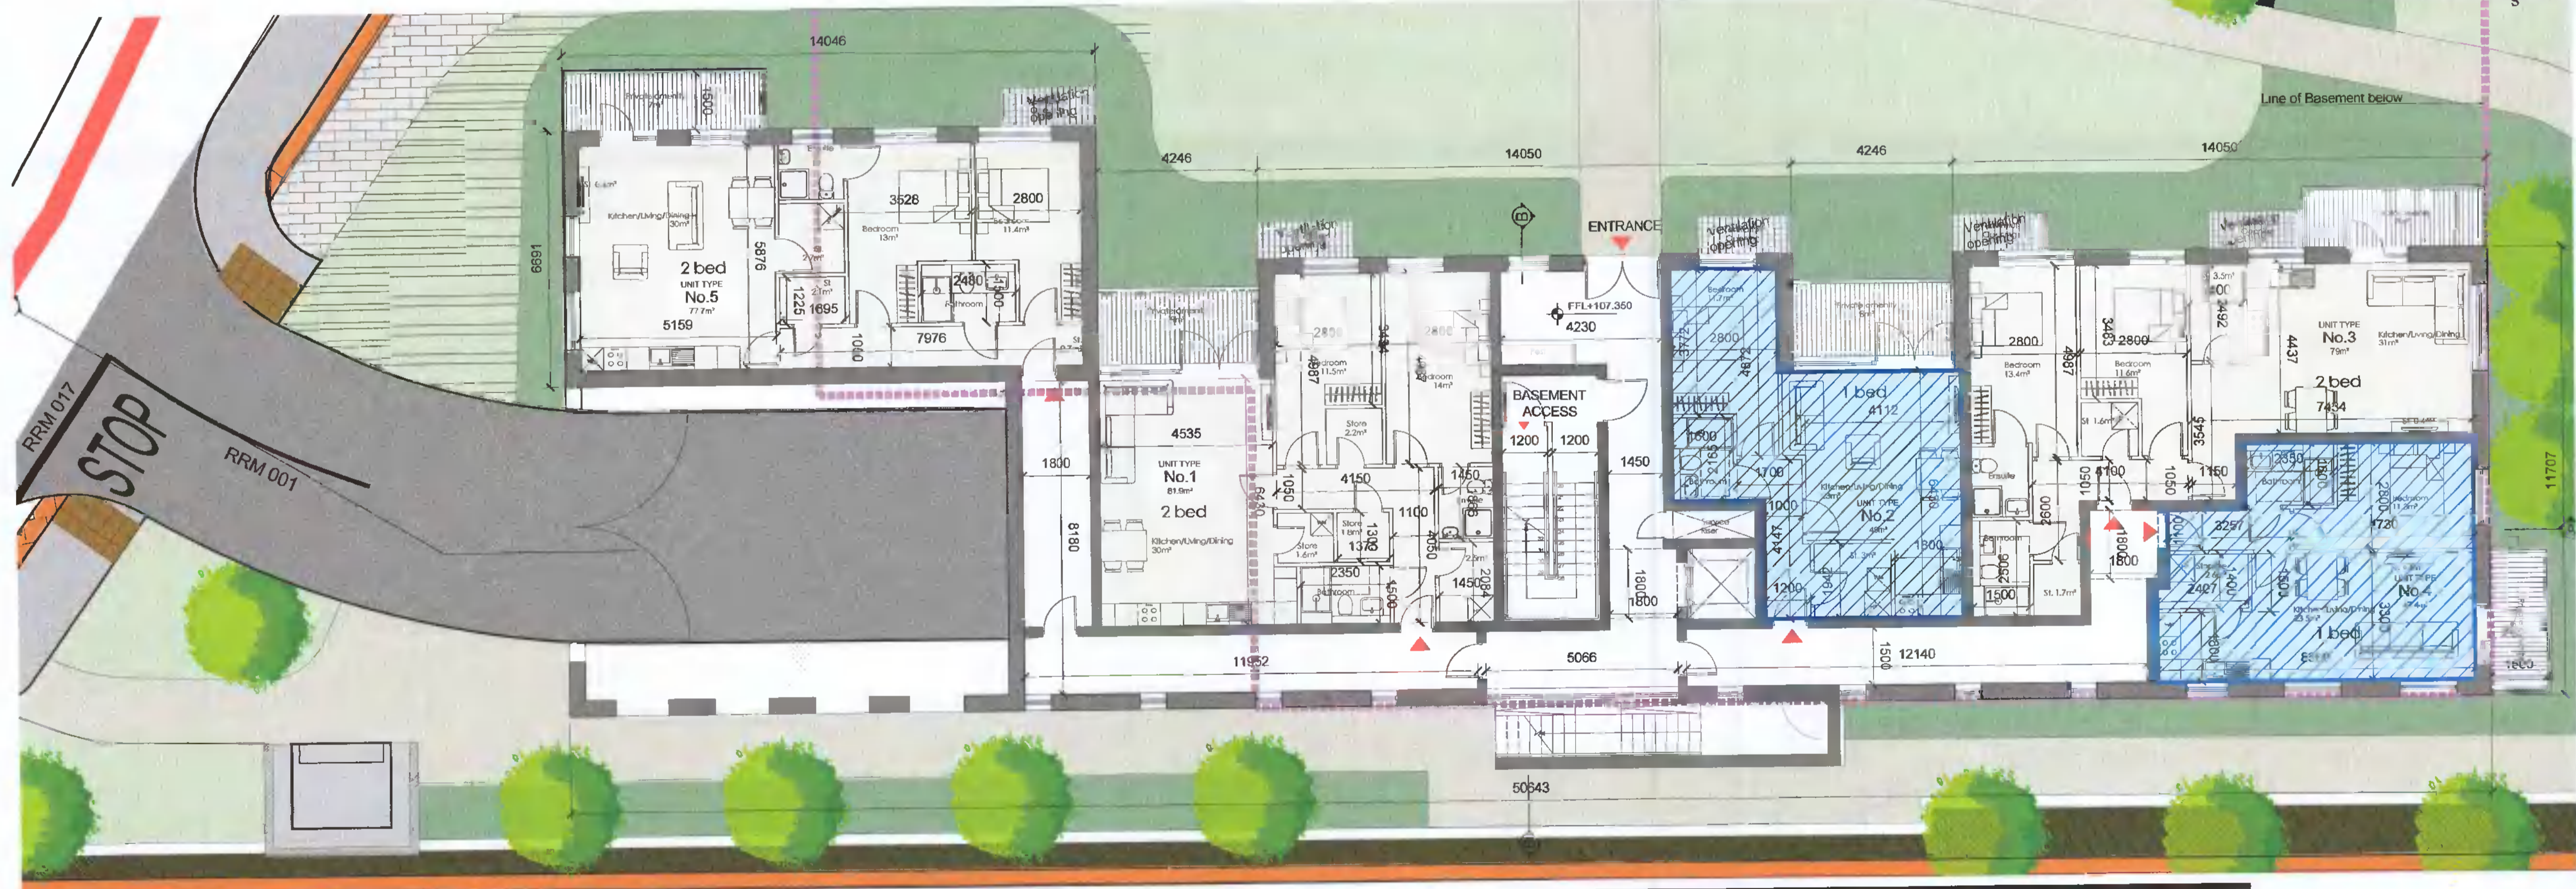

PROPOSED GROUND FLOOR PLAN  
 SCALE 1:100

LEGEND		LEGEND		UNITS	
GROUND FLOOR	5 UNITS		1 BED APARTMENT UNIT	11 No.	
FIRST FLOOR	7 UNITS		2 BED APARTMENT UNIT	11 No.	
SECOND FLOOR	7 UNITS				
PENTHOUSE	3 UNITS				
<b>TOTAL</b>	<b>21 UNITS</b>	<b>TOTAL UNITS</b>		<b>22 No.</b>	
<b>UNITS AREA</b>				<b>AREA</b>	
	1 BED APARTMENT UNIT			45.6-62 m <sup>2</sup>	
	2 BED APARTMENT UNIT			73.7-95.5 m <sup>2</sup>	

Part V Allocation  
 2 Units

PLANNING

Rev	Initial	Date	Revision Description

<b>DCWNEY</b>		29 Marston Square, Dorchester, Dorset +333 001 7 233 0290 info@dcwney.co.uk	
CLIENT	MSJA Ltd	SCALE @ A1	1:100
PROJECT	DEVELOPMENT AT PROSPECT HOUSE	SCALE @ A1	A1
DWG TITLE	PROPOSED GROUND AND FIRST FLOOR PLANS PART V ALLOCATION	DATE	28.03.22
		DRAWN BY	JR
		CHECKED BY	JR
		DATE	28.03.22
		PROJECT NO	620-005
		REVISION	FL-009