


GENERAL NOTES:  
 \* Do not scale from this drawing  
 \* Use figured dimensions only  
 © This drawing is copyright. No part of this document may be reproduced or transmitted in any form or stored in any retrieval system from the copyright holder, except as agreed for use on a project for which the document was originally issued.  
 Note: The schedule of intervention should be used to check the interventions proposed to the fabric of the house and its immediate environs as they pertain to the conversion.

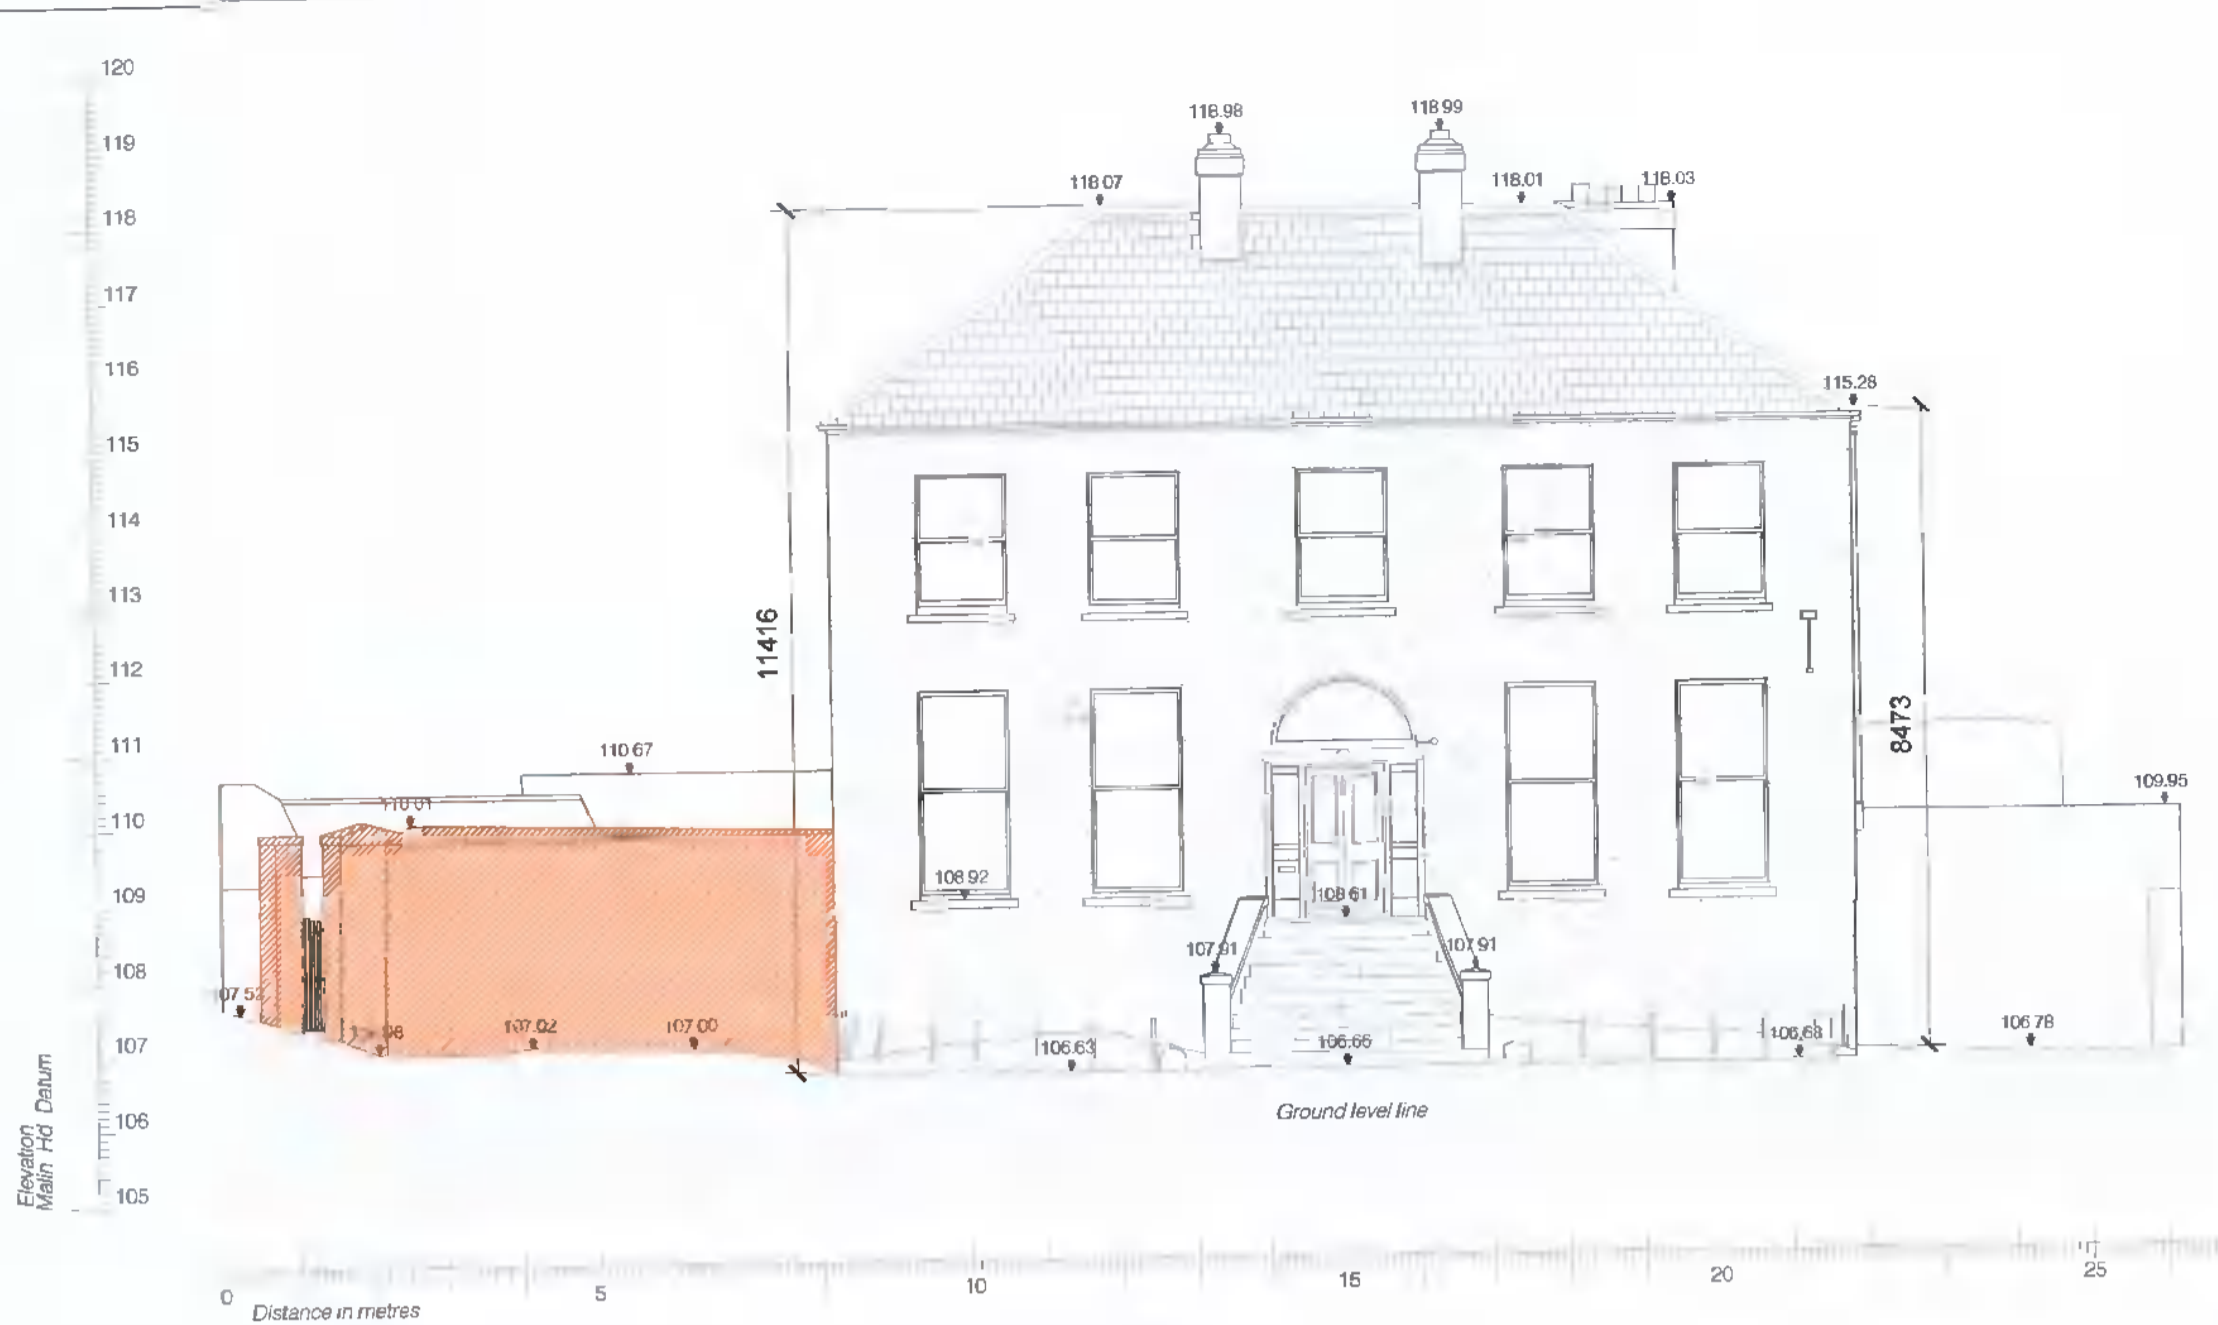


Existing North Elevation Showing Proposed Demolitions/Removals  
 SCALE 1:100




Existing West Elevation Showing Proposed Demolitions/Removals  
 SCALE 1:100


PROPOSALS HIGHLIGHTED IN RED.  
 TO BE READ IN CONJUNCTION WITH  
 SCHEDULE OF INTERVENTIONS.

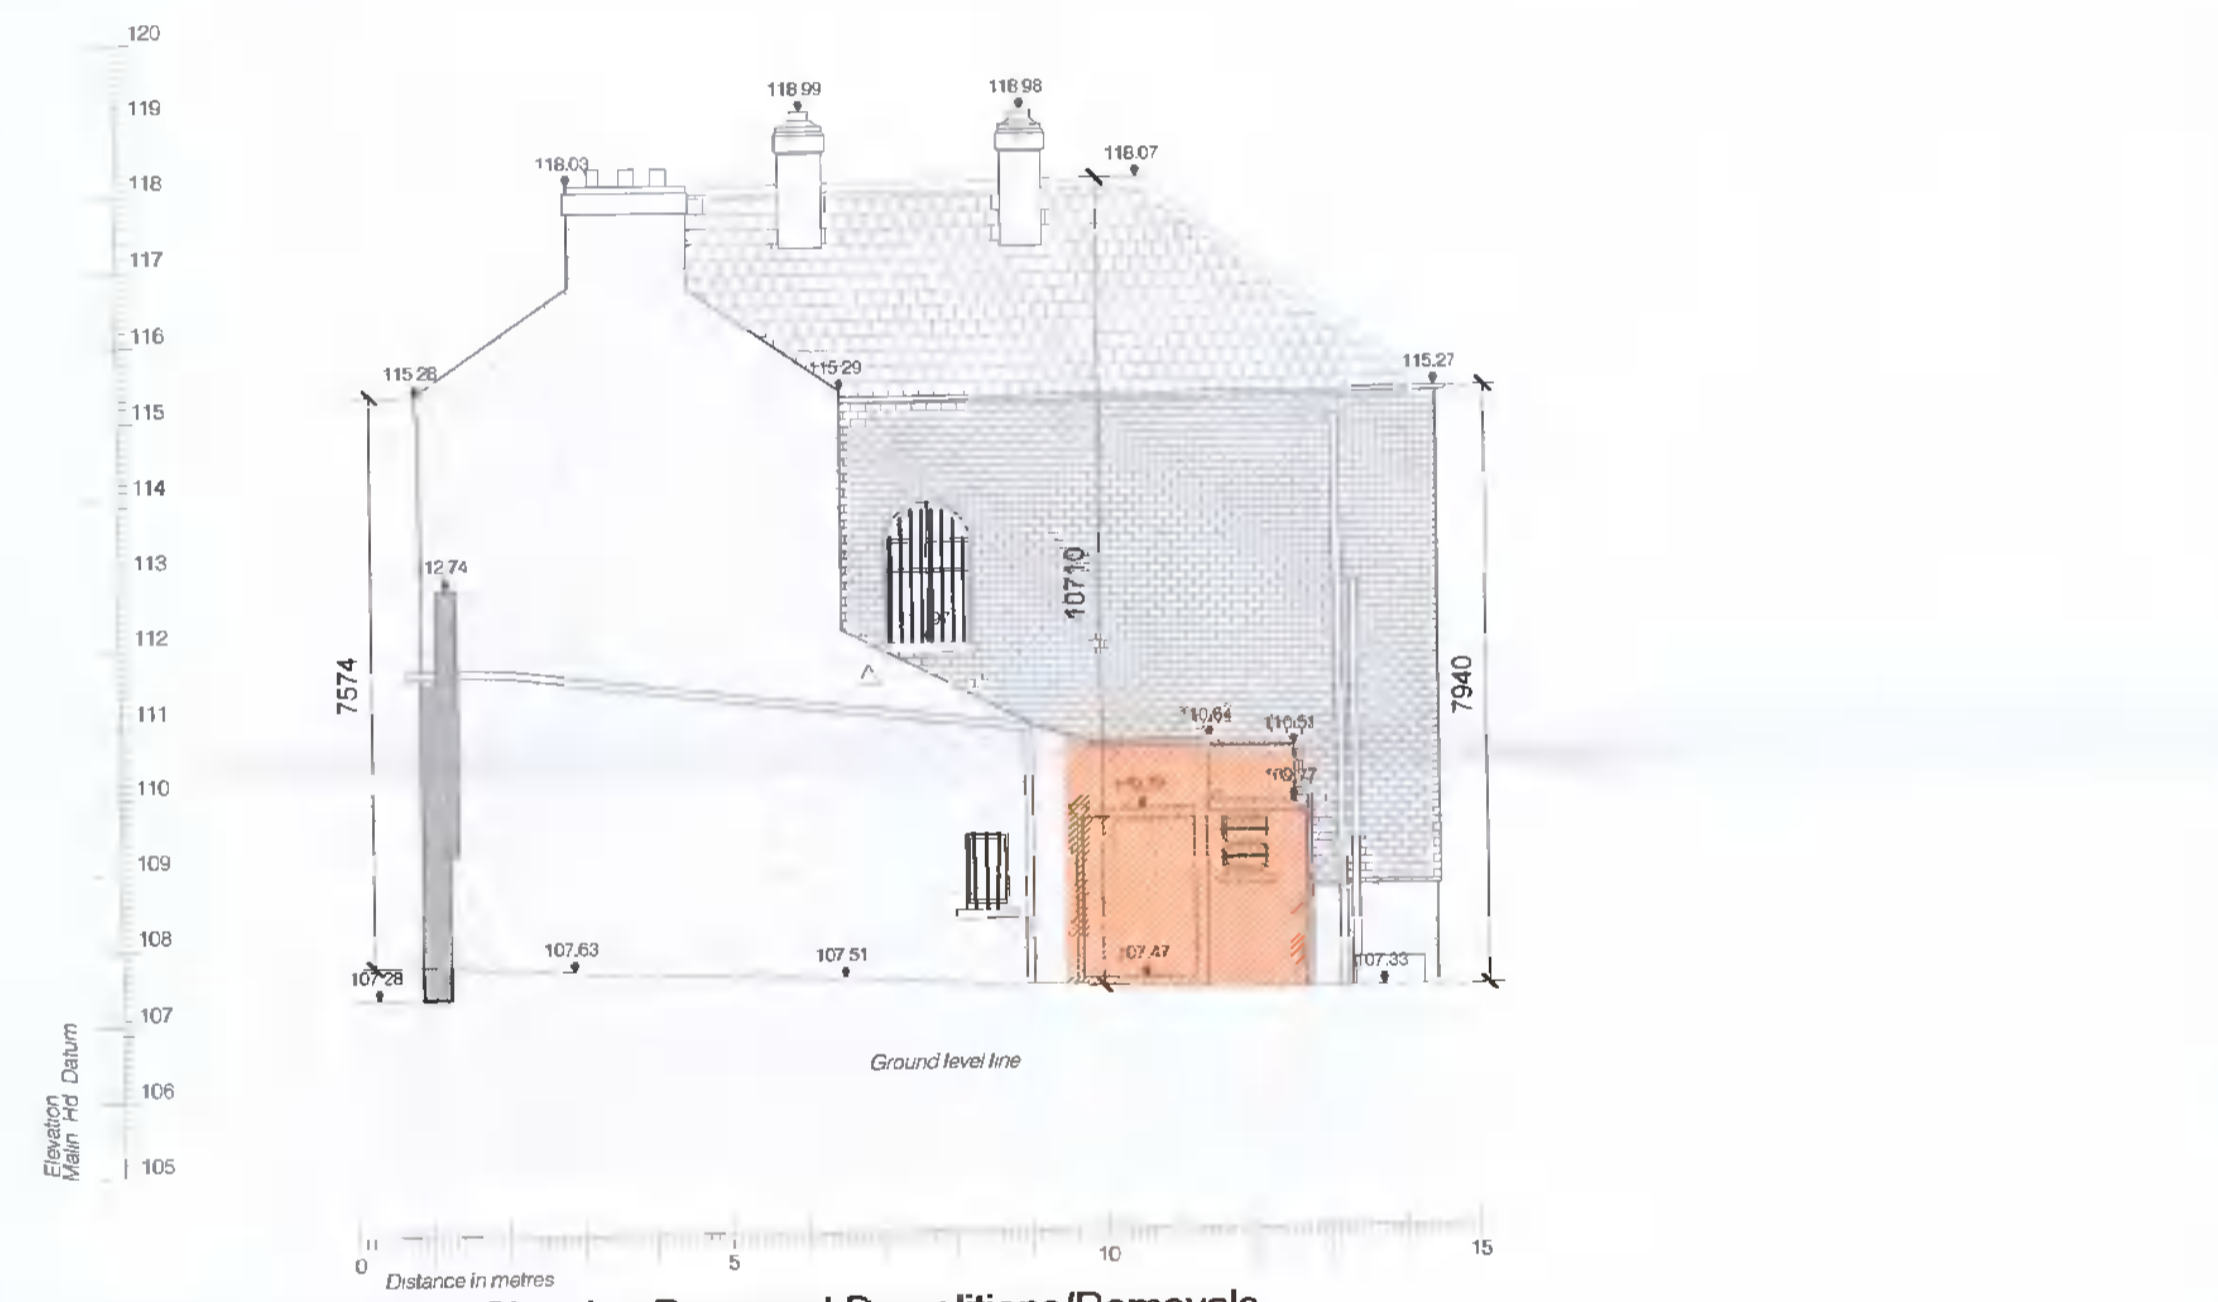


Existing South Elevation Showing Proposed Demolitions/Removals  
 SCALE 1:100

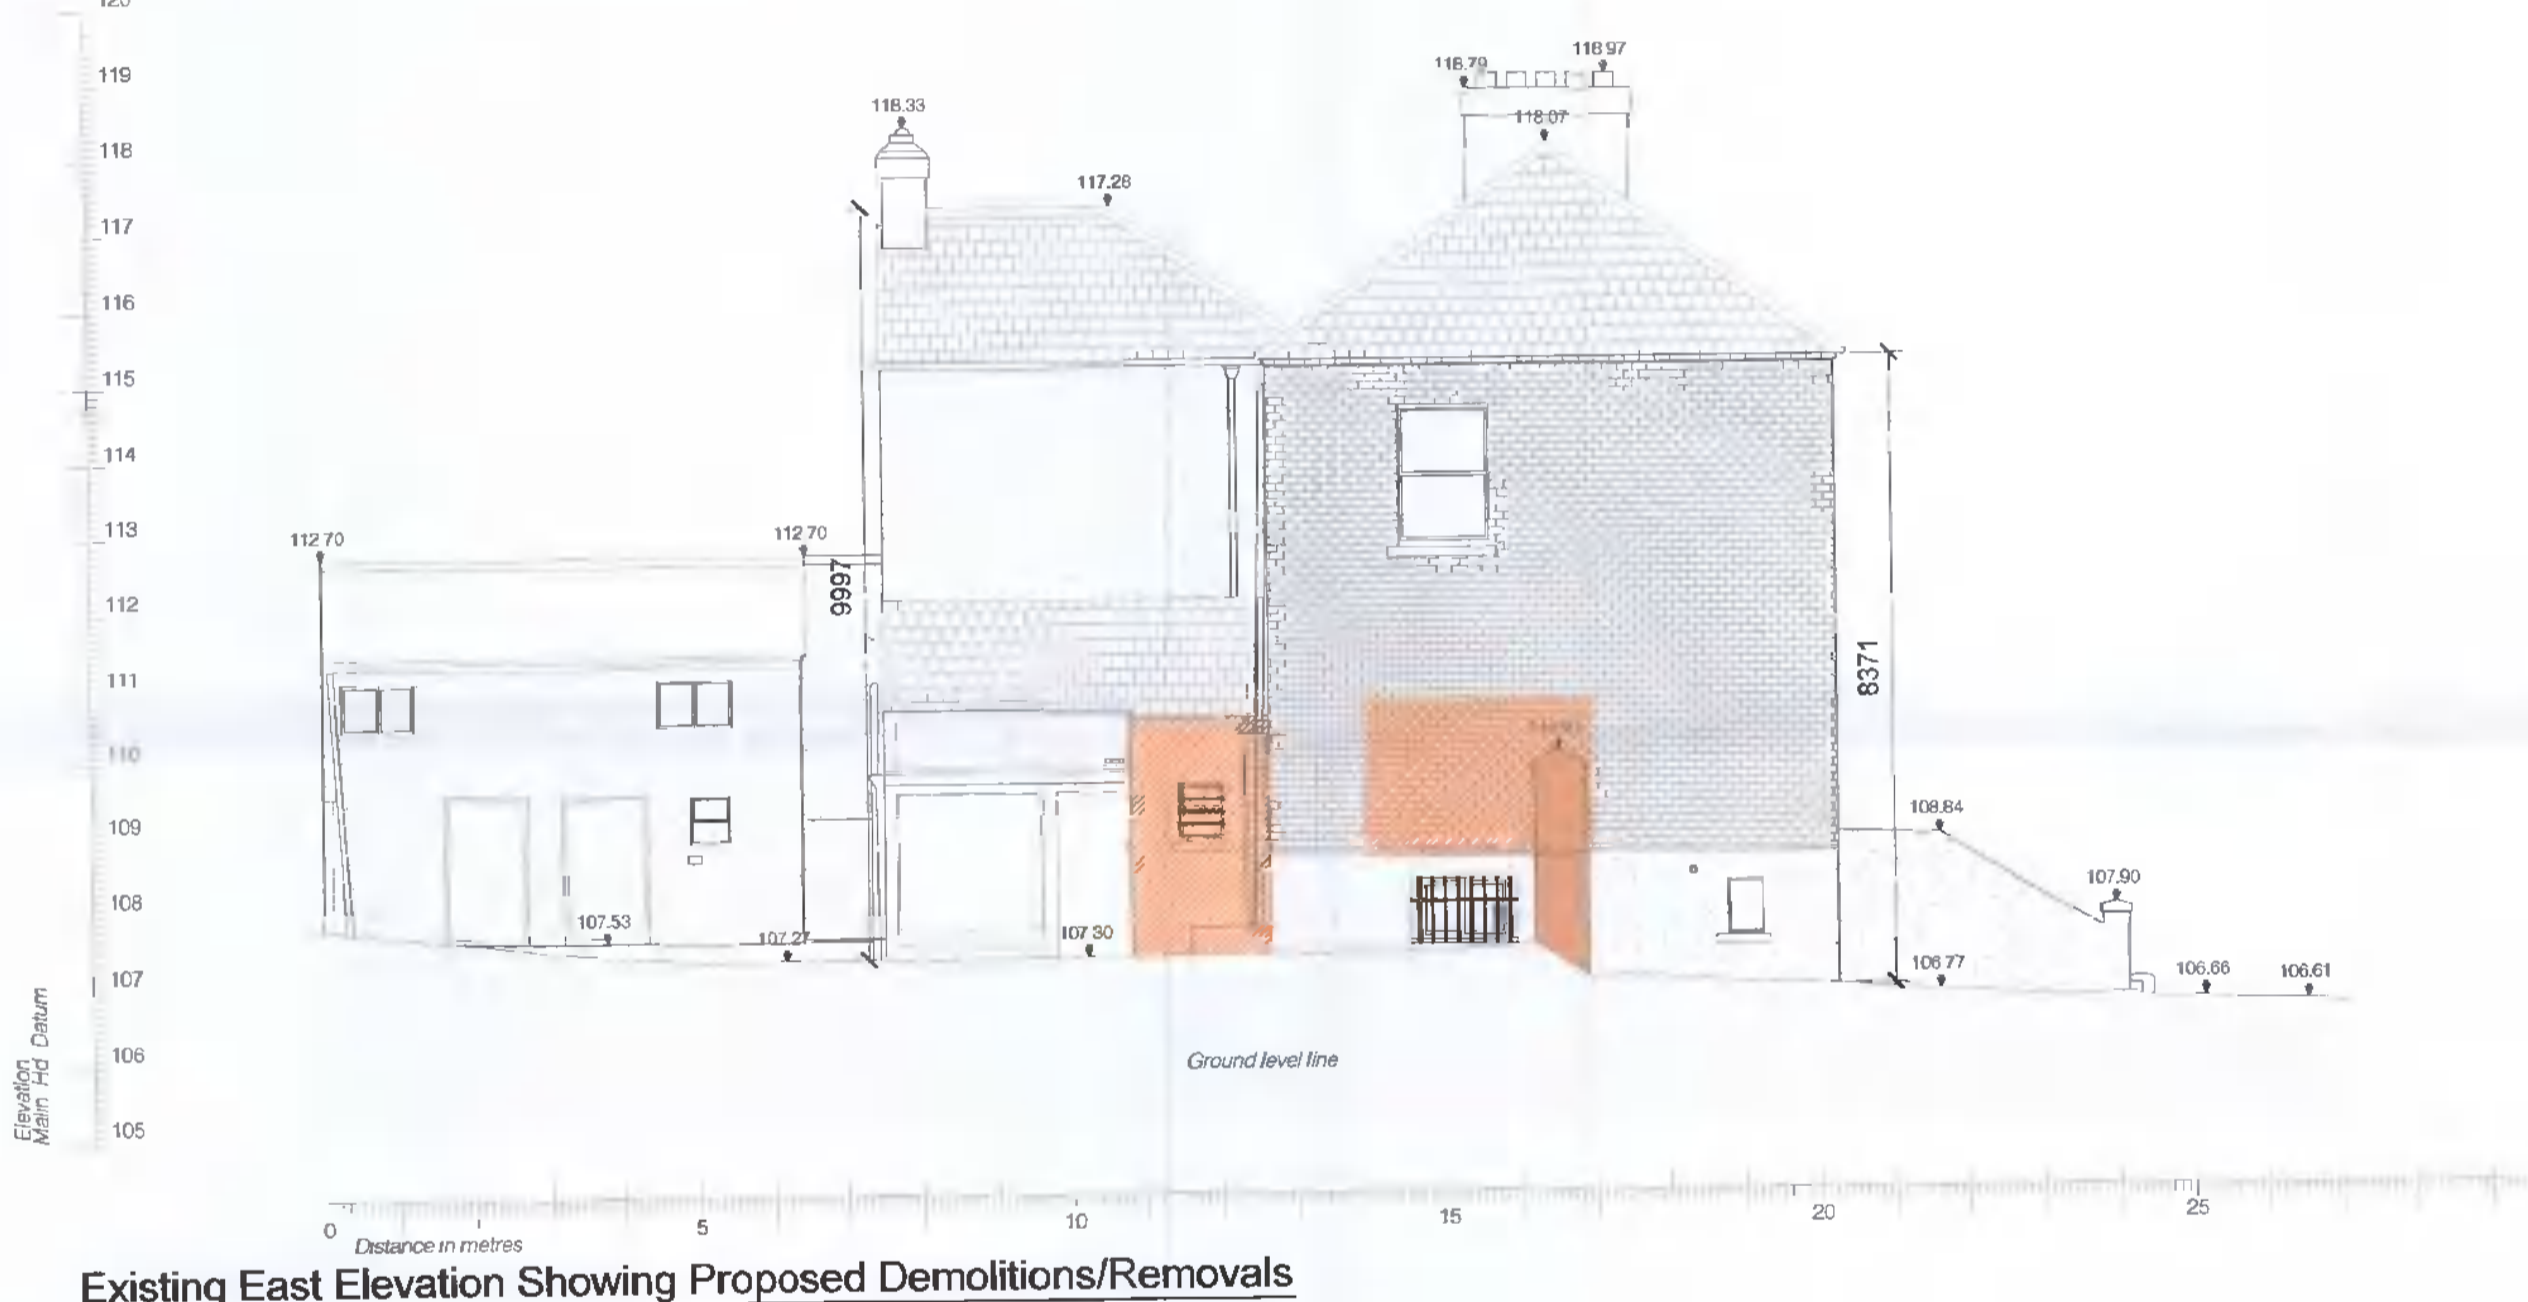

Existing East Elevation Showing Proposed Demolitions/Removals  
 SCALE 1:100

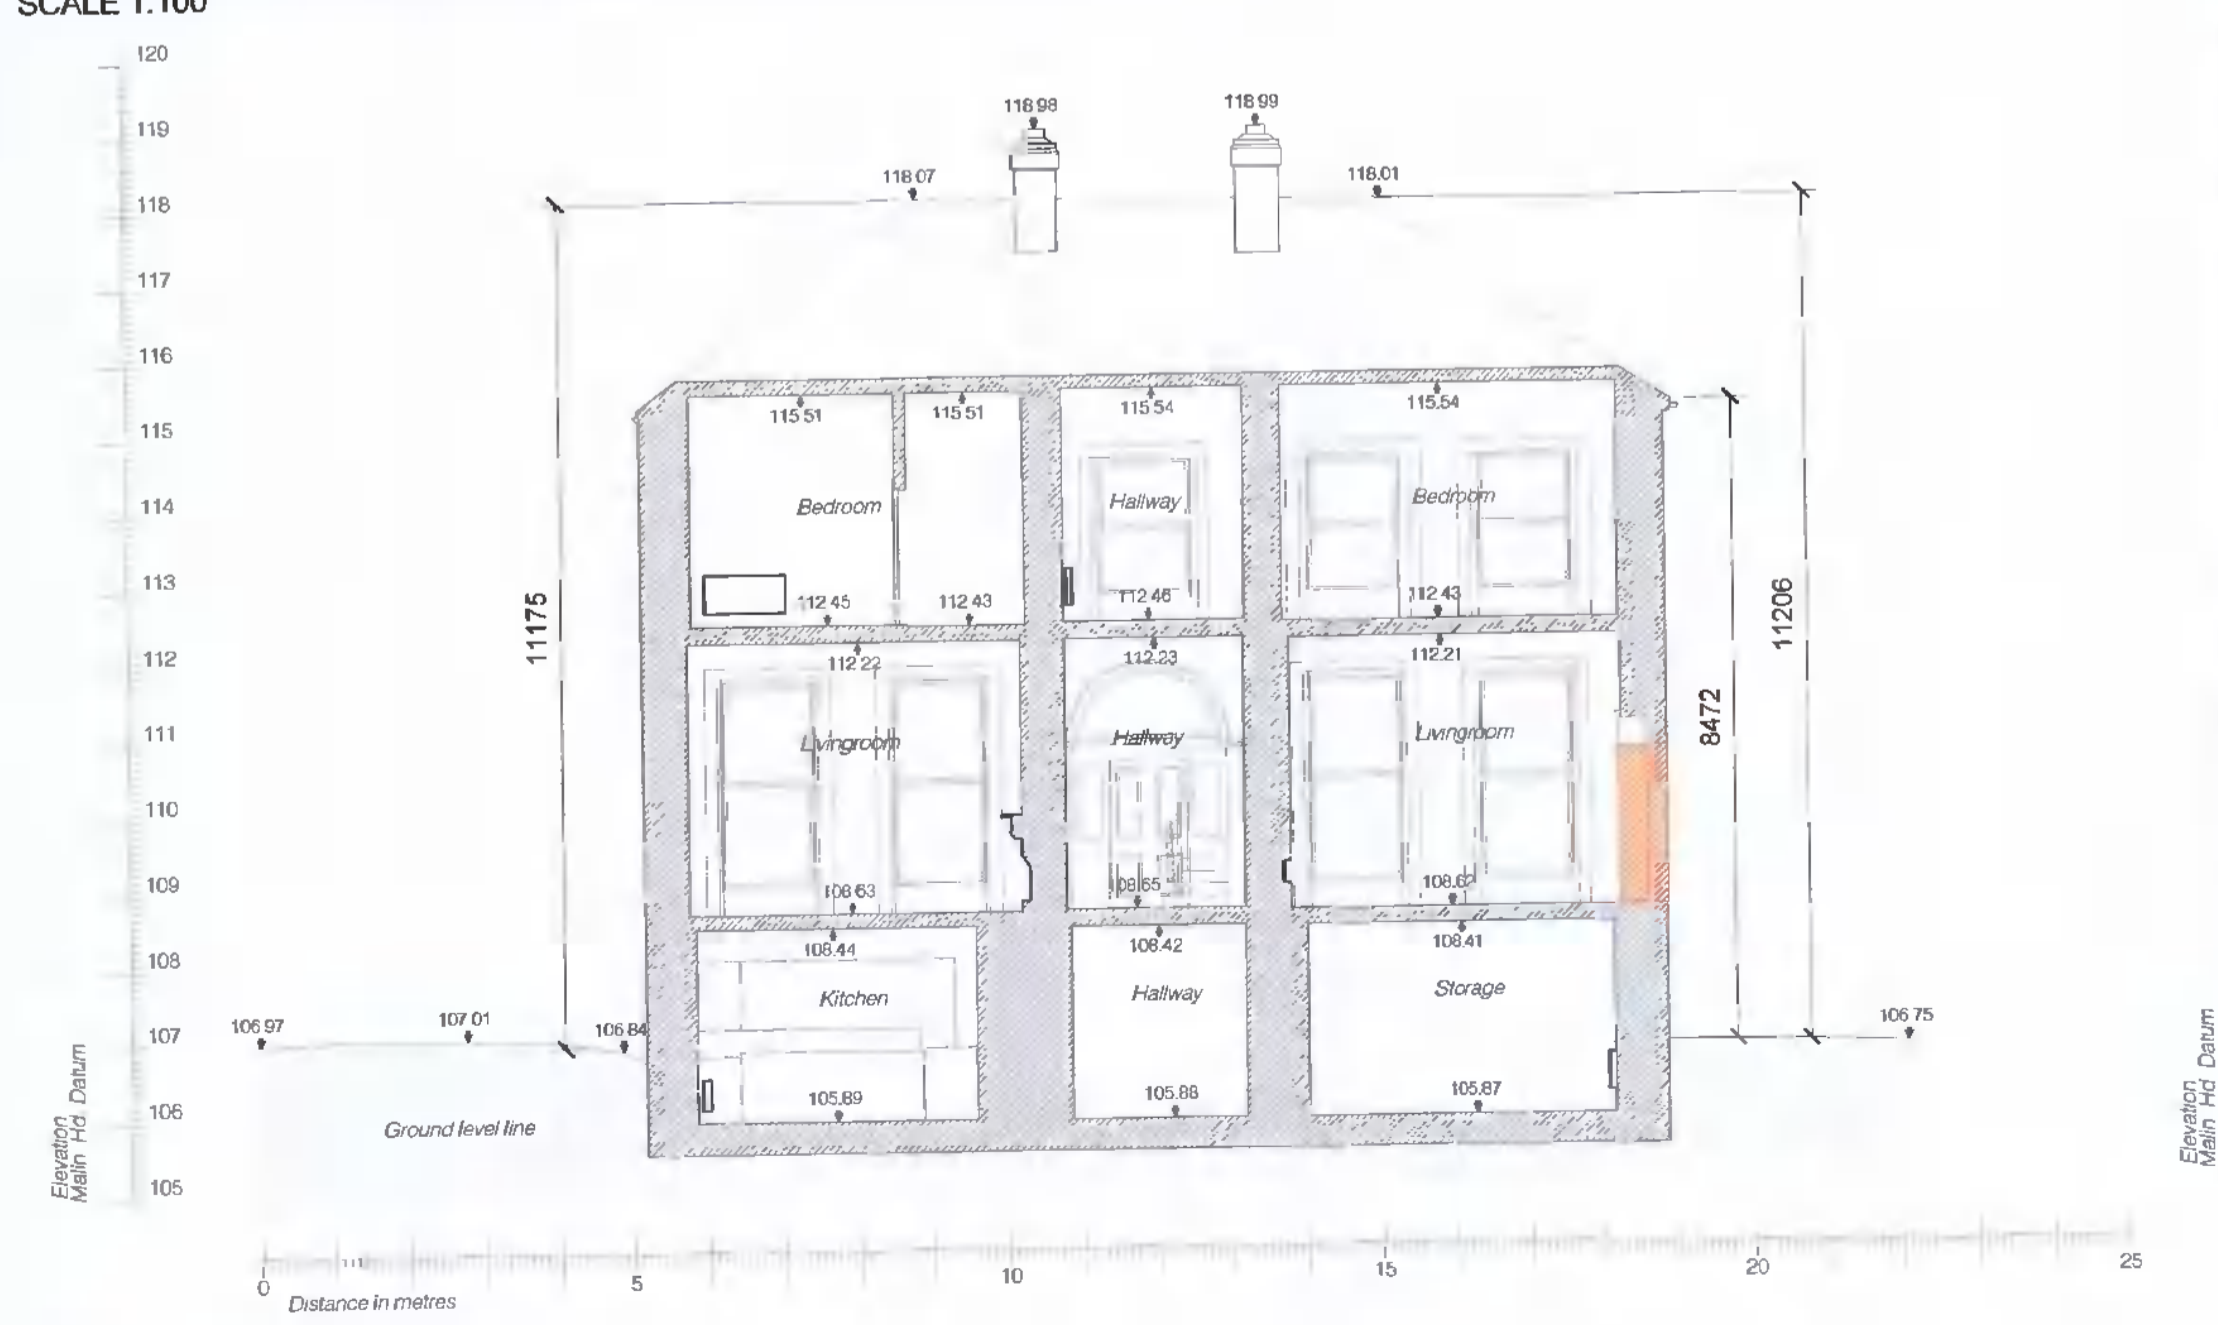

Section A-A Showing Proposed Demolitions/Removals  
 SCALE 1:100

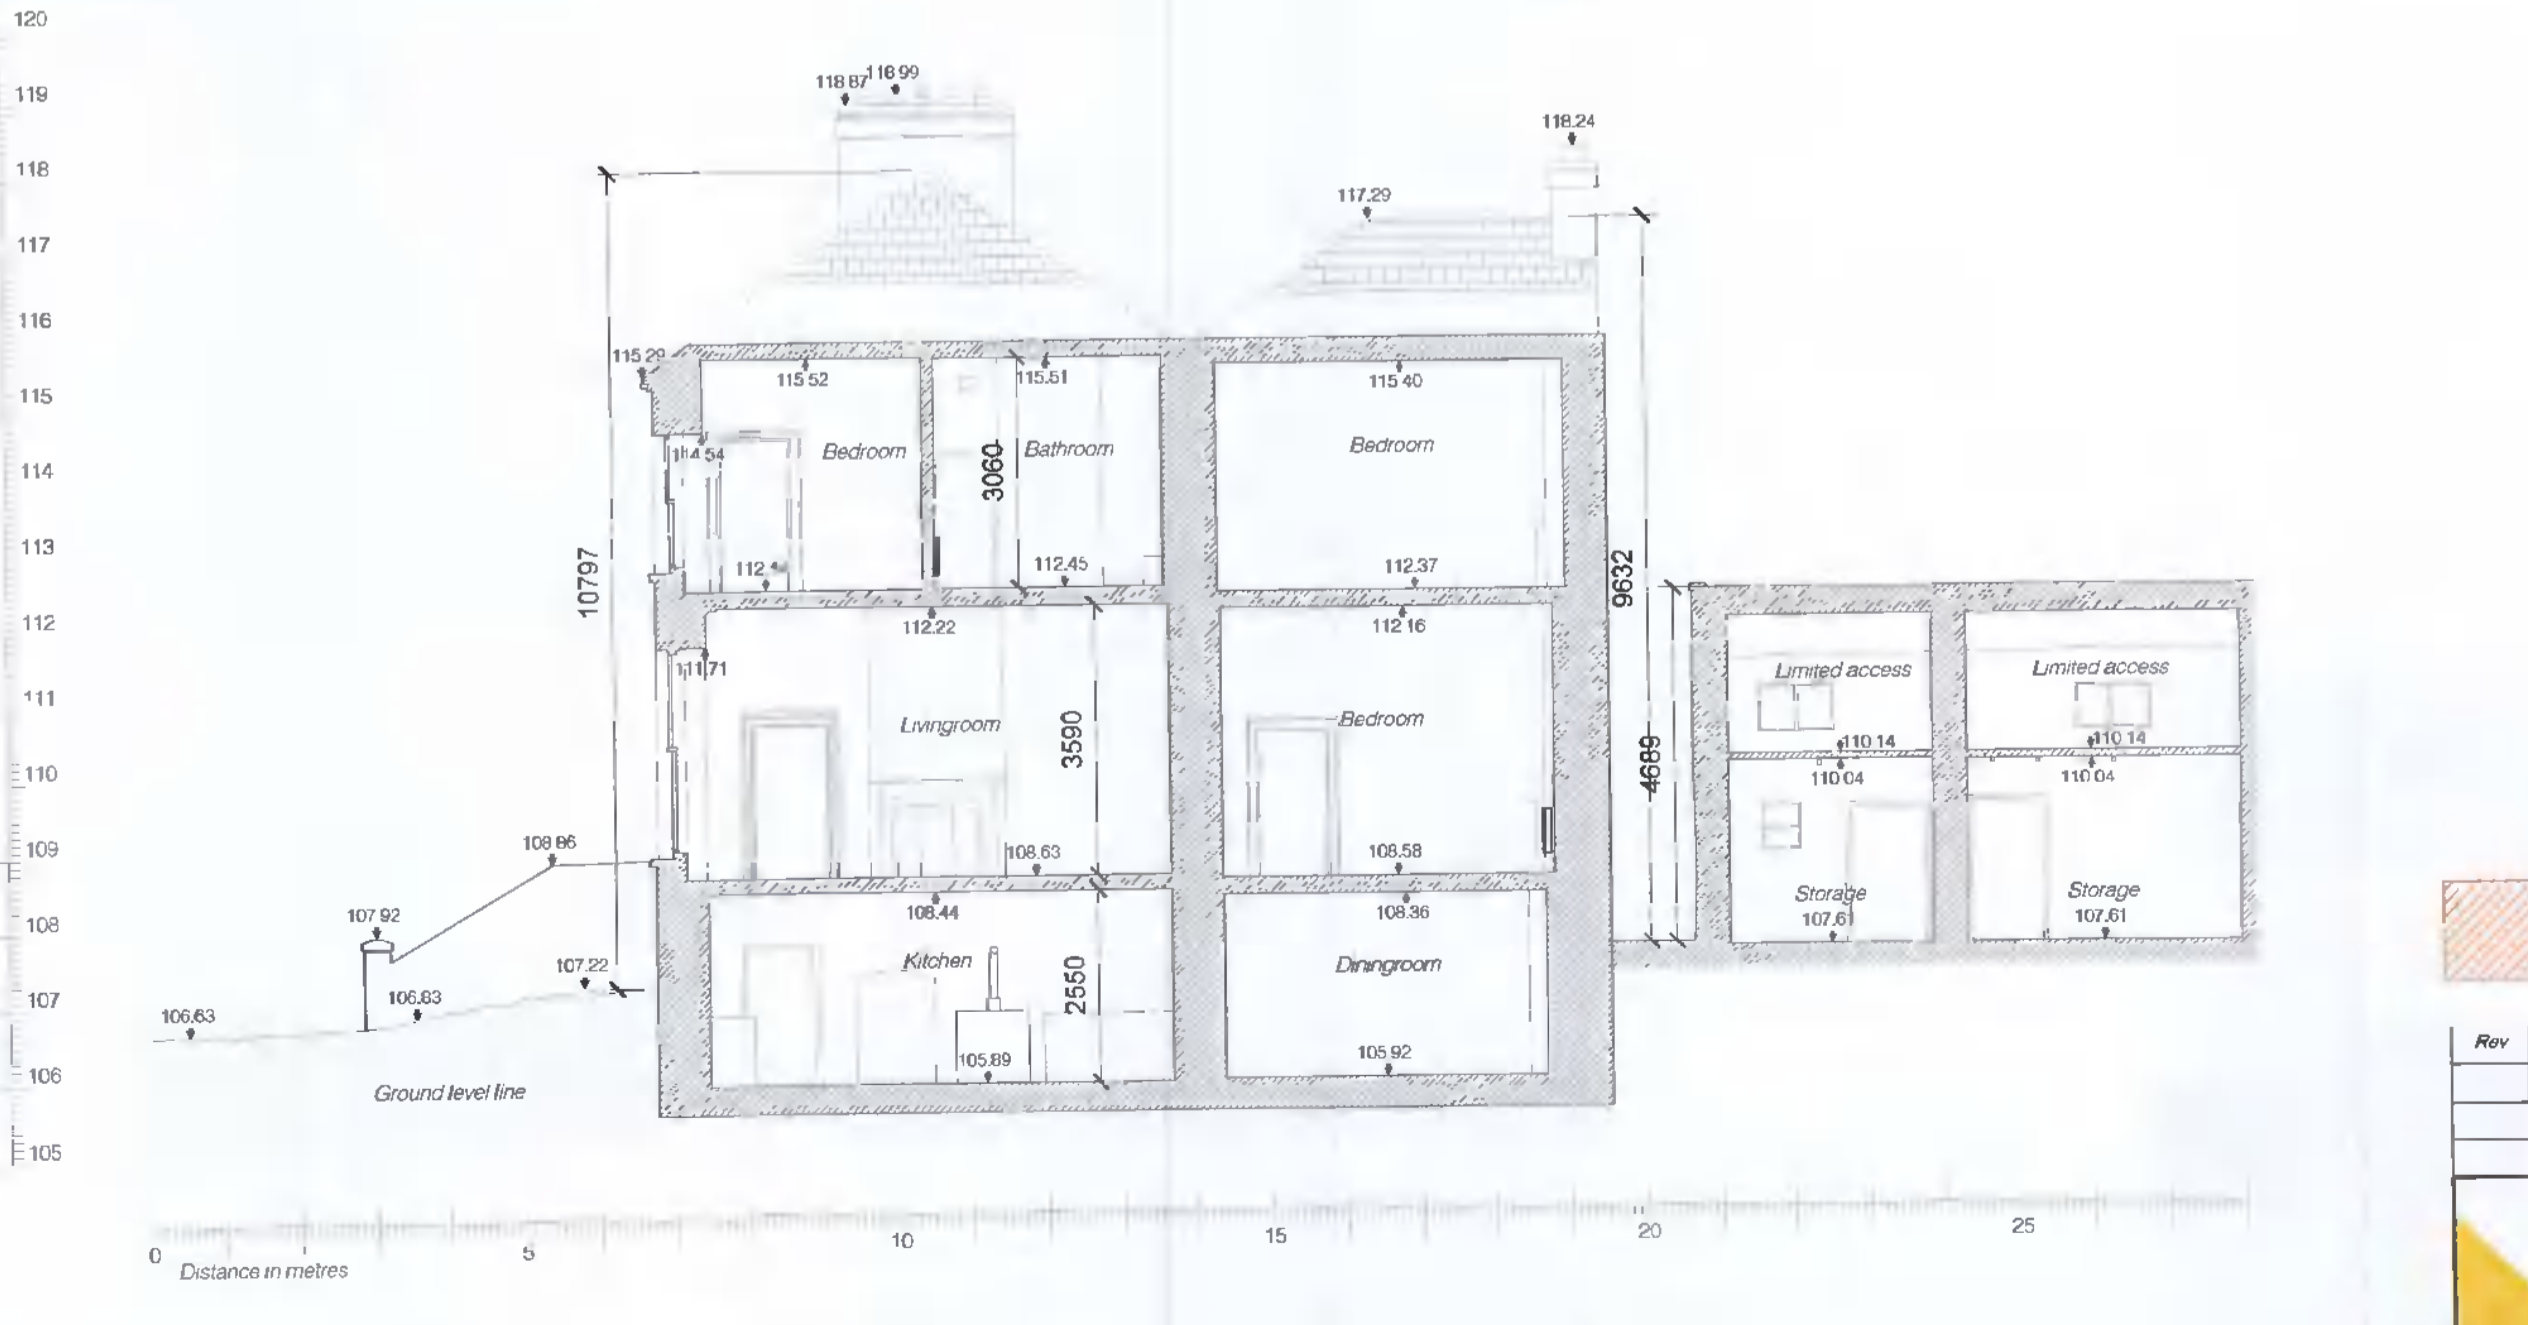


Section B-B Showing Proposed Demolitions/Removals  
 SCALE 1:100

 Proposed Demolition/Removals

Rev	Initial	Date	Revision Description

<b>DCWNEY</b>		29 Meriton Square, Dorsetville +353 (0)1 233 0220 info@dcwney.ie	
CLIENT	MSJA Ltd	SCALE @ A1	1:100
PROJECT	DEVELOPMENT AT PROSPECT HOUSE	SCALE @ A3	A1
DWG TITLE	EXISTING SECTIONS & ELEVATIONS SHOWING PROPOSED DEMOLITIONS/REMOVALS	DRAWN BY	JP
		CHECKED BY	JM
		DATE	10.02.2022
		REVISED BY	
		PL	PL-101