


**PREVIOUSLY APPROVED**

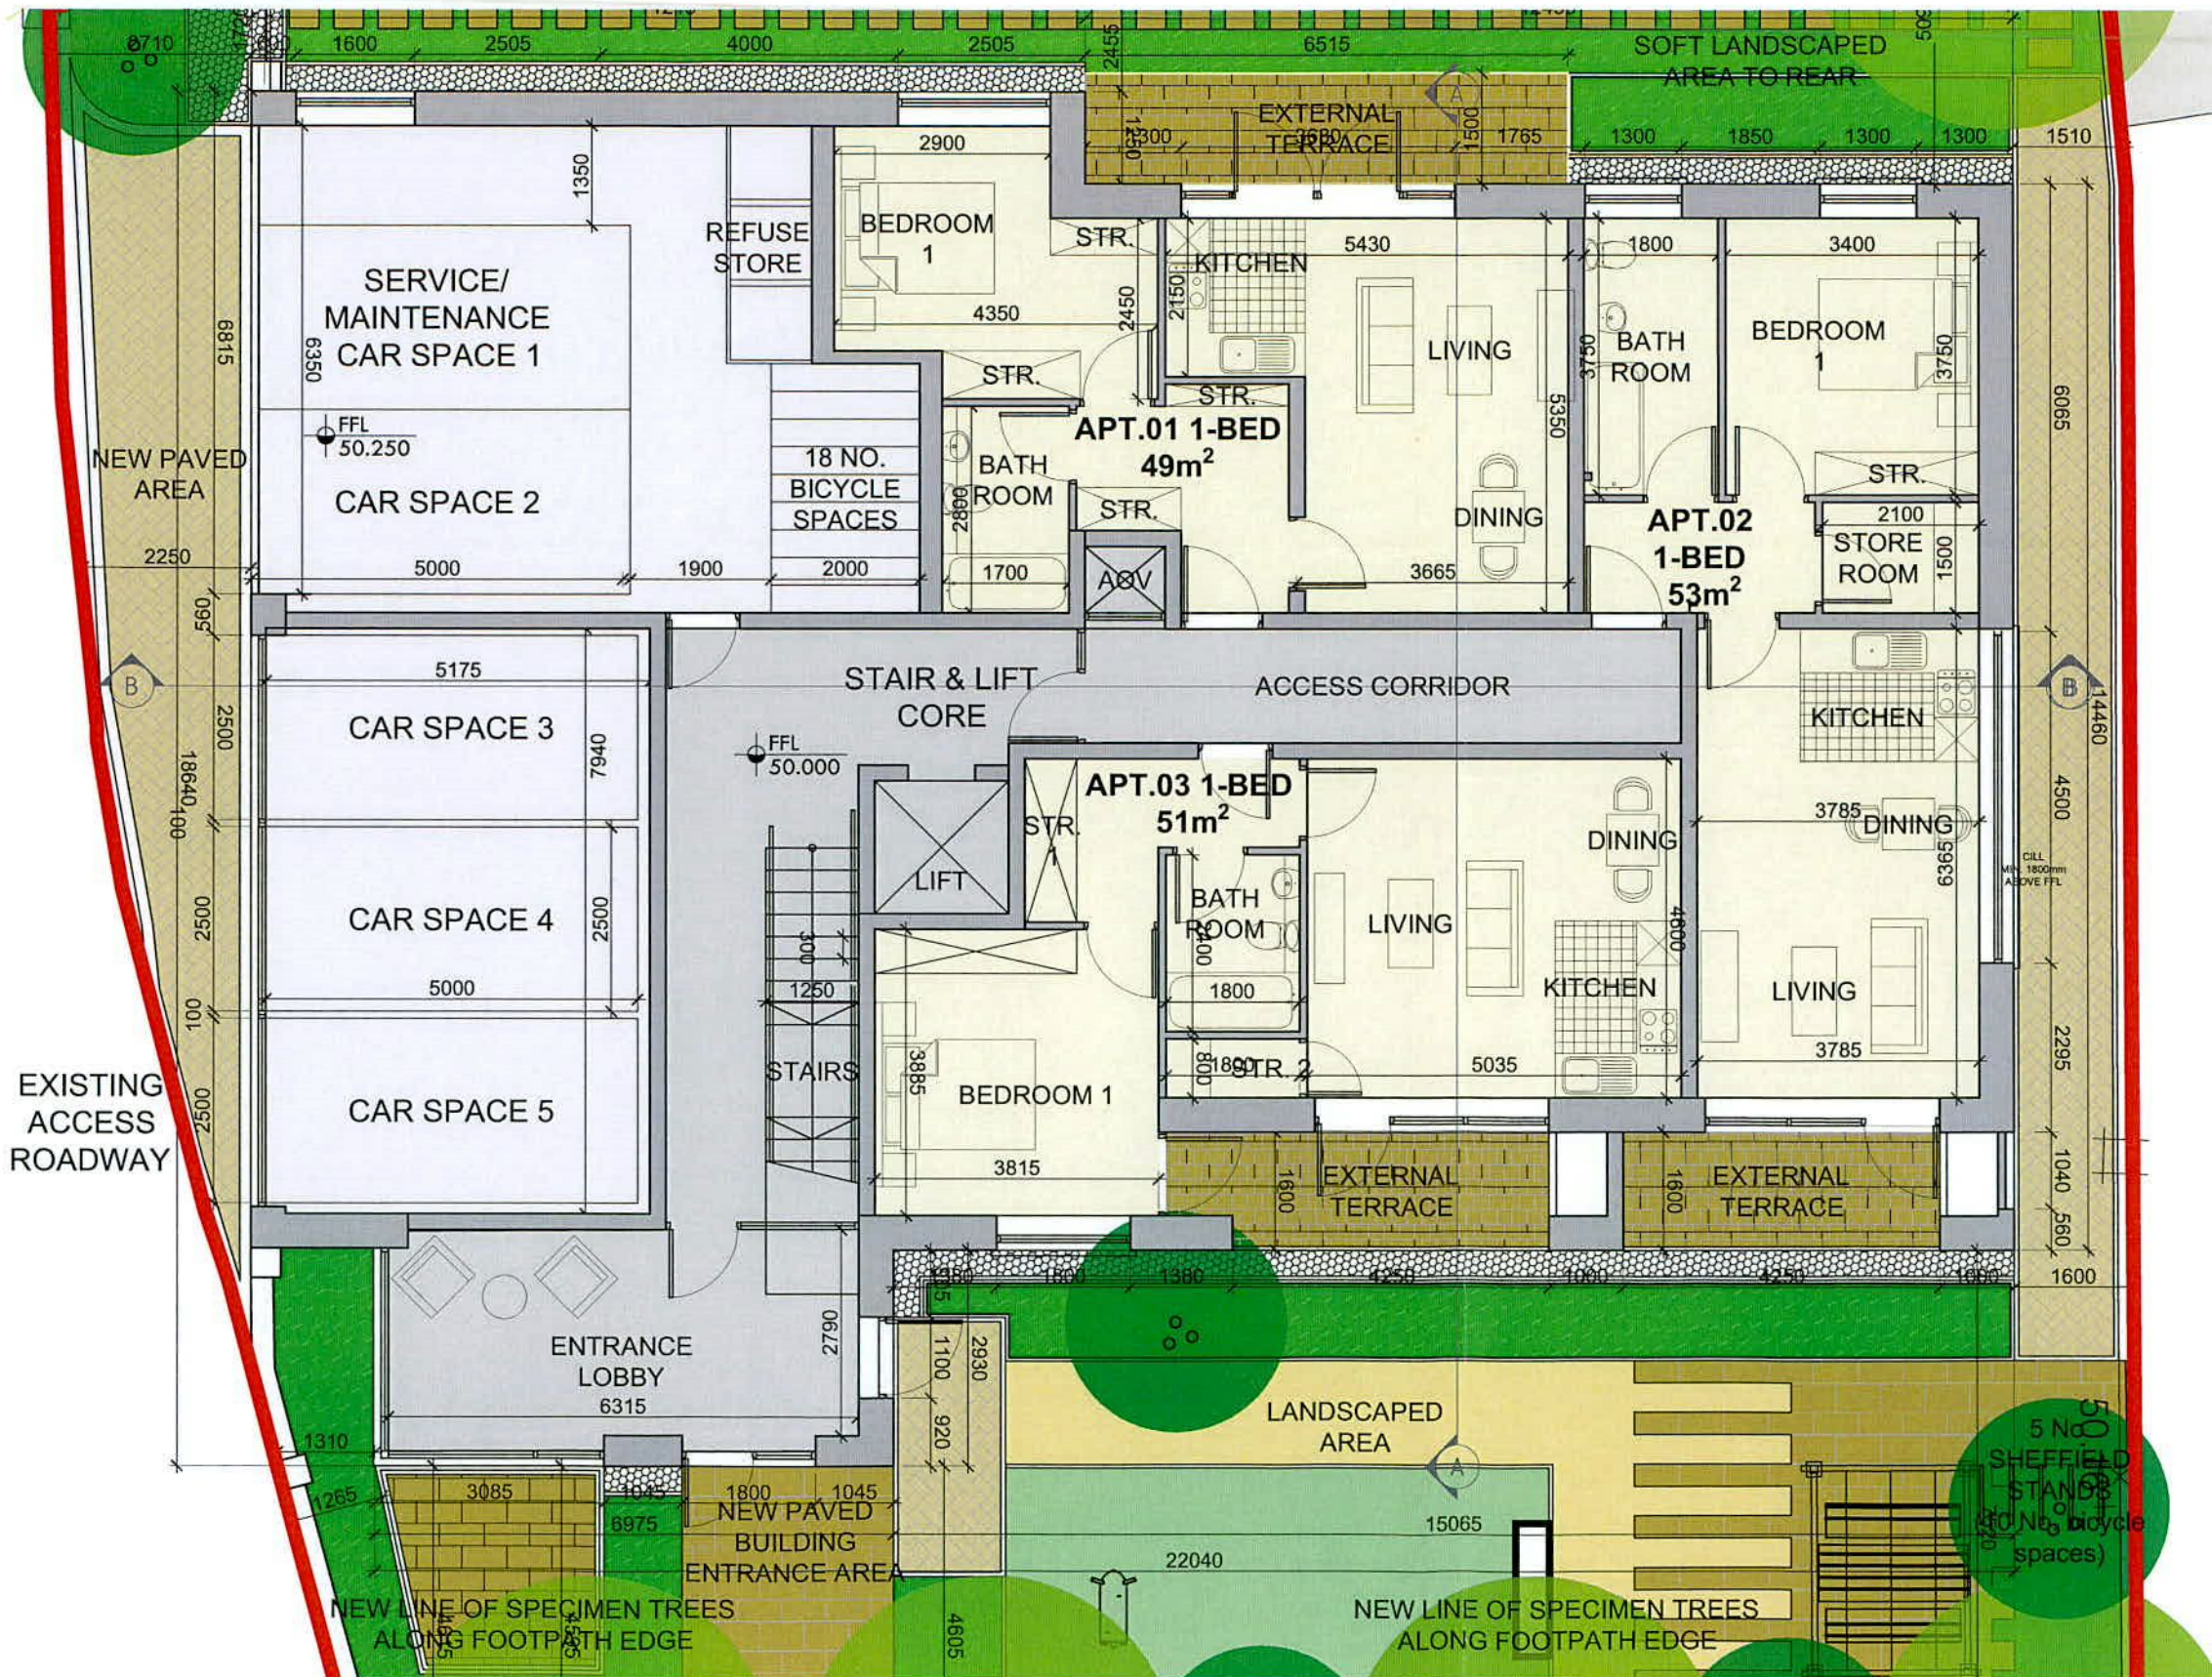

STATUS :

**PLANNING**

THIS DRAWING HAS BEEN PREPARED SOLELY FOR THE PURPOSE OF PLANNING PERMISSION. THIS DRAWING IS NOT TO BE RELIED UPON FOR CONSTRUCTION AND NO GUARANTEE IS GIVEN AS TO ITS SUITABILITY FOR CONSTRUCTION.

**SCHEDULE OF AREAS:**

APARTMENT 02 1 BED UNIT: AREA = 49 m <sup>2</sup>	APARTMENT 03 1 BED UNIT: AREA = 51m <sup>2</sup>
<b>Living/ Sleeping Areas:</b> Liv./Din./Kitchen 23.0m <sup>2</sup> Bedroom 1 11.4m <sup>2</sup>	<b>Living/ Sleeping Areas:</b> Liv./Din./Kitchen 23.1m <sup>2</sup> Bedroom 1 13.1m <sup>2</sup>
<b>Storage Areas:</b> Hall Store 1.3m <sup>2</sup> Bedroom 1 1.9m <sup>2</sup> Total Storage 3.2m <sup>2</sup>	<b>Storage Areas:</b> Store Room 1 1.5m <sup>2</sup> Store Room 2 1.4m <sup>2</sup> Bedroom 2 1.6m <sup>2</sup> Total Storage 4.5m <sup>2</sup>
<b>Private Open Terrace:</b> Terrace 9.7m <sup>2</sup>	<b>Private Open Terrace:</b> Terrace 8.4m <sup>2</sup>
<b>APARTMENT 02 1 BED UNIT: AREA = 53 m<sup>2</sup></b>	
<b>Living/ Sleeping Areas:</b> Liv./Din./Kitchen 24.0m <sup>2</sup> Bedroom 1 11.4m <sup>2</sup>	
<b>Storage Areas:</b> Store Room 3.1m <sup>2</sup> Bedroom 1 1.3m <sup>2</sup> Total Storage 4.4m <sup>2</sup>	
<b>Private Open Terrace:</b> Terrace 7.7m <sup>2</sup>	

REV.	DATE	BY	DESCRIPTION	CHKD
A	12.05.22	DM	ISSUED FOR PLANNING	DM

**NOTE** © This drawing is copyright. Figured dimensions only to be taken from this drawing. All dimensions to be checked on site. Architects to be informed immediately of any discrepancies before work proceeds.

**DOUGLAS WALLACE | CONSULTANTS**  
  
St. Kevins Female School . 1 Grantham Street . Dublin 8  
T +353-1-478-7500 F +353-1-478-7590 E info@douglaswallace.com


**CLIENTS** CARL PROPERTIES LIMITED  
  
**PROJECT** PROPOSED RESIDENTIAL DEVELOPMENT AT 21 WHITEHALL ROAD WEST, DUBLIN 12  
  
**TITLE** PREVIOUSLY APPROVED PROPOSED GROUND FLOOR PLAN

PROJ. NO.	DRG. NO.	REVISION	
5368	PL - 400	A	
DRAWN	SCALE	CHECKED BY	DATE
DM	1:100 @ A3	DM	APRIL/ 2022

01 PROPOSED GROUND LEVEL PLAN  
1:100 @ A3



**PREVIOUSLY APPROVED**

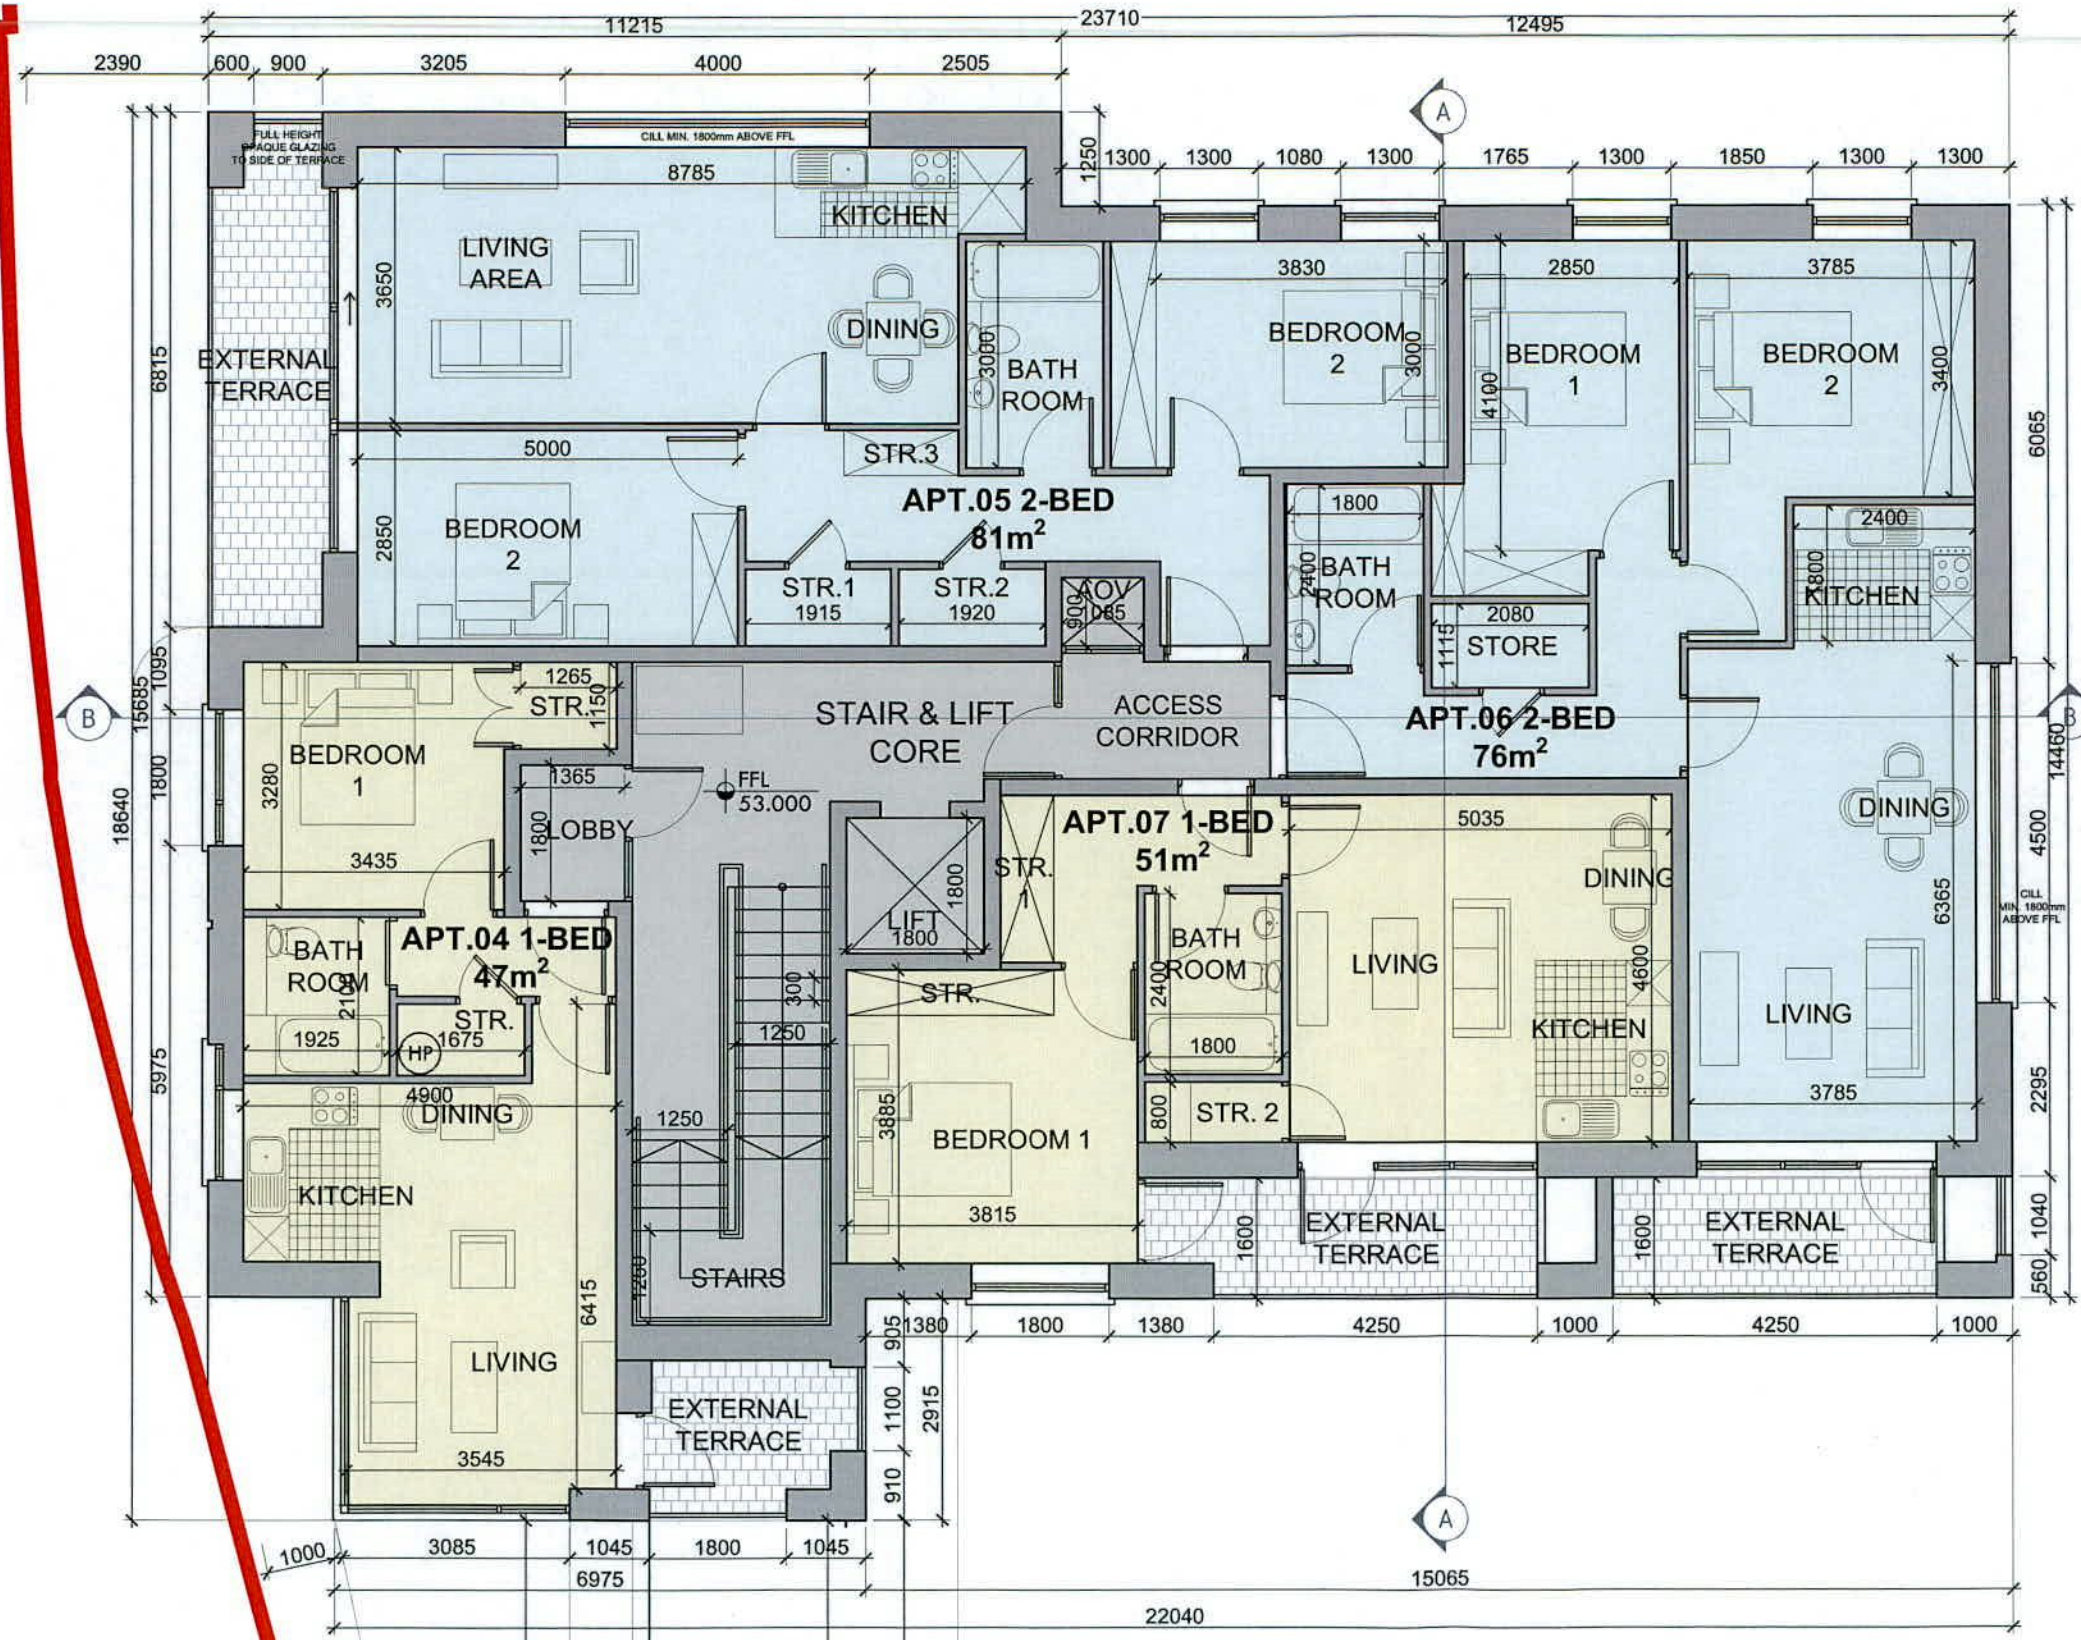

STATUS :

**PLANNING**

THIS DRAWING HAS BEEN PREPARED SOLELY FOR THE PURPOSE OF PLANNING PERMISSION. THIS DRAWING IS NOT TO BE RELIED UPON FOR CONSTRUCTION AND NO GUARANTEE IS GIVEN AS TO ITS SUITABILITY FOR CONSTRUCTION.

**SCHEDULE OF AREAS:**

APARTMENT 04 1 BED UNIT: AREA = 47 m <sup>2</sup>	APARTMENT 06 2 BED UNIT: AREA = 76 m <sup>2</sup>
<b>Living/ Sleeping Areas:</b> Liv./Din./Kitchen 23.7m <sup>2</sup> Bedroom 1 11.4m <sup>2</sup>	<b>Living/ Sleeping Areas:</b> Liv./Din./Kitchen 30.1m <sup>2</sup> Bedroom 1 11.7m <sup>2</sup> Bedroom 2 13.0m <sup>2</sup>
<b>Storage Areas:</b> Store Room 1.6m <sup>2</sup> Bedroom 1 1.5m <sup>2</sup> Total Storage 3.1m <sup>2</sup>	<b>Storage Areas:</b> Store Room 2.3m <sup>2</sup> Bedroom 1 1.6m <sup>2</sup> Bedroom 2 2.3m <sup>2</sup> Total Storage 6.2m <sup>2</sup>
<b>Private Open Terrace:</b> Terrace 5.0m <sup>2</sup>	<b>Private Open Terrace:</b> Terrace 7.7m <sup>2</sup>
APARTMENT 05 2 BED UNIT: AREA = 81 m <sup>2</sup>	APARTMENT 07 1 BED UNIT: AREA = 51 m <sup>2</sup>
<b>Living/ Sleeping Areas:</b> Liv./Din./Kitchen 30.6m <sup>2</sup> Bedroom 1 11.4m <sup>2</sup> Bedroom 2 13.6m <sup>2</sup>	<b>Living/ Sleeping Areas:</b> Liv./Din./Kitchen 30.1m <sup>2</sup> Bedroom 1 13.1m <sup>2</sup>
<b>Storage Areas:</b> Store Room 1 1.9m <sup>2</sup> Store Room 2 1.9m <sup>2</sup> Store Room 2 0.9m <sup>2</sup> Bedroom 1 1.0m <sup>2</sup> Bedroom 2 1.8m <sup>2</sup> Total Storage 7.5m <sup>2</sup>	<b>Storage Areas:</b> Store Room 1 1.5m <sup>2</sup> Store Room 2 1.4m <sup>2</sup> Bedroom 2 1.6m <sup>2</sup> Total Storage 4.5m <sup>2</sup>
<b>Private Open Terrace:</b> Terrace 9.7m <sup>2</sup>	<b>Private Open Terrace:</b> Terrace 8.4m <sup>2</sup>

REV.	DATE	BY	DESCRIPTION	CHKD
A	12.05.22	DM	ISSUED FOR PLANNING	DM

**NOTE** © This drawing is copyright. Figured dimensions only to be taken from this drawing. All dimensions to be checked on site. Architects to be informed immediately of any discrepancies before work proceeds.

**DOUGLAS WALLACE | CONSULTANTS**  
St. Kevins Female School . 1 Grantham Street . Dublin 8  
T +353-1-478-7500 F +353-1-478-7590 E info@douglaswallace.com


**CLIENTS** CARL PROPERTIES LIMITED  
**PROJECT** PROPOSED RESIDENTIAL DEVELOPMENT AT 21 WHITEHALL ROAD WEST, DUBLIN 12  
**TITLE** PREVIOUSLY APPROVED - PROPOSED FIRST FLOOR PLAN

PROJ. NO.	DRG. NO.	REVISION	
5368	PL - 401	A	
DRAWN	SCALE	CHECKED BY	DATE
DM	1:100 @ A3	DM	APRIL/ 2022

01 PROPOSED FIRST FLOOR PLAN  
1:100 @ A3



**PREVIOUSLY APPROVED**

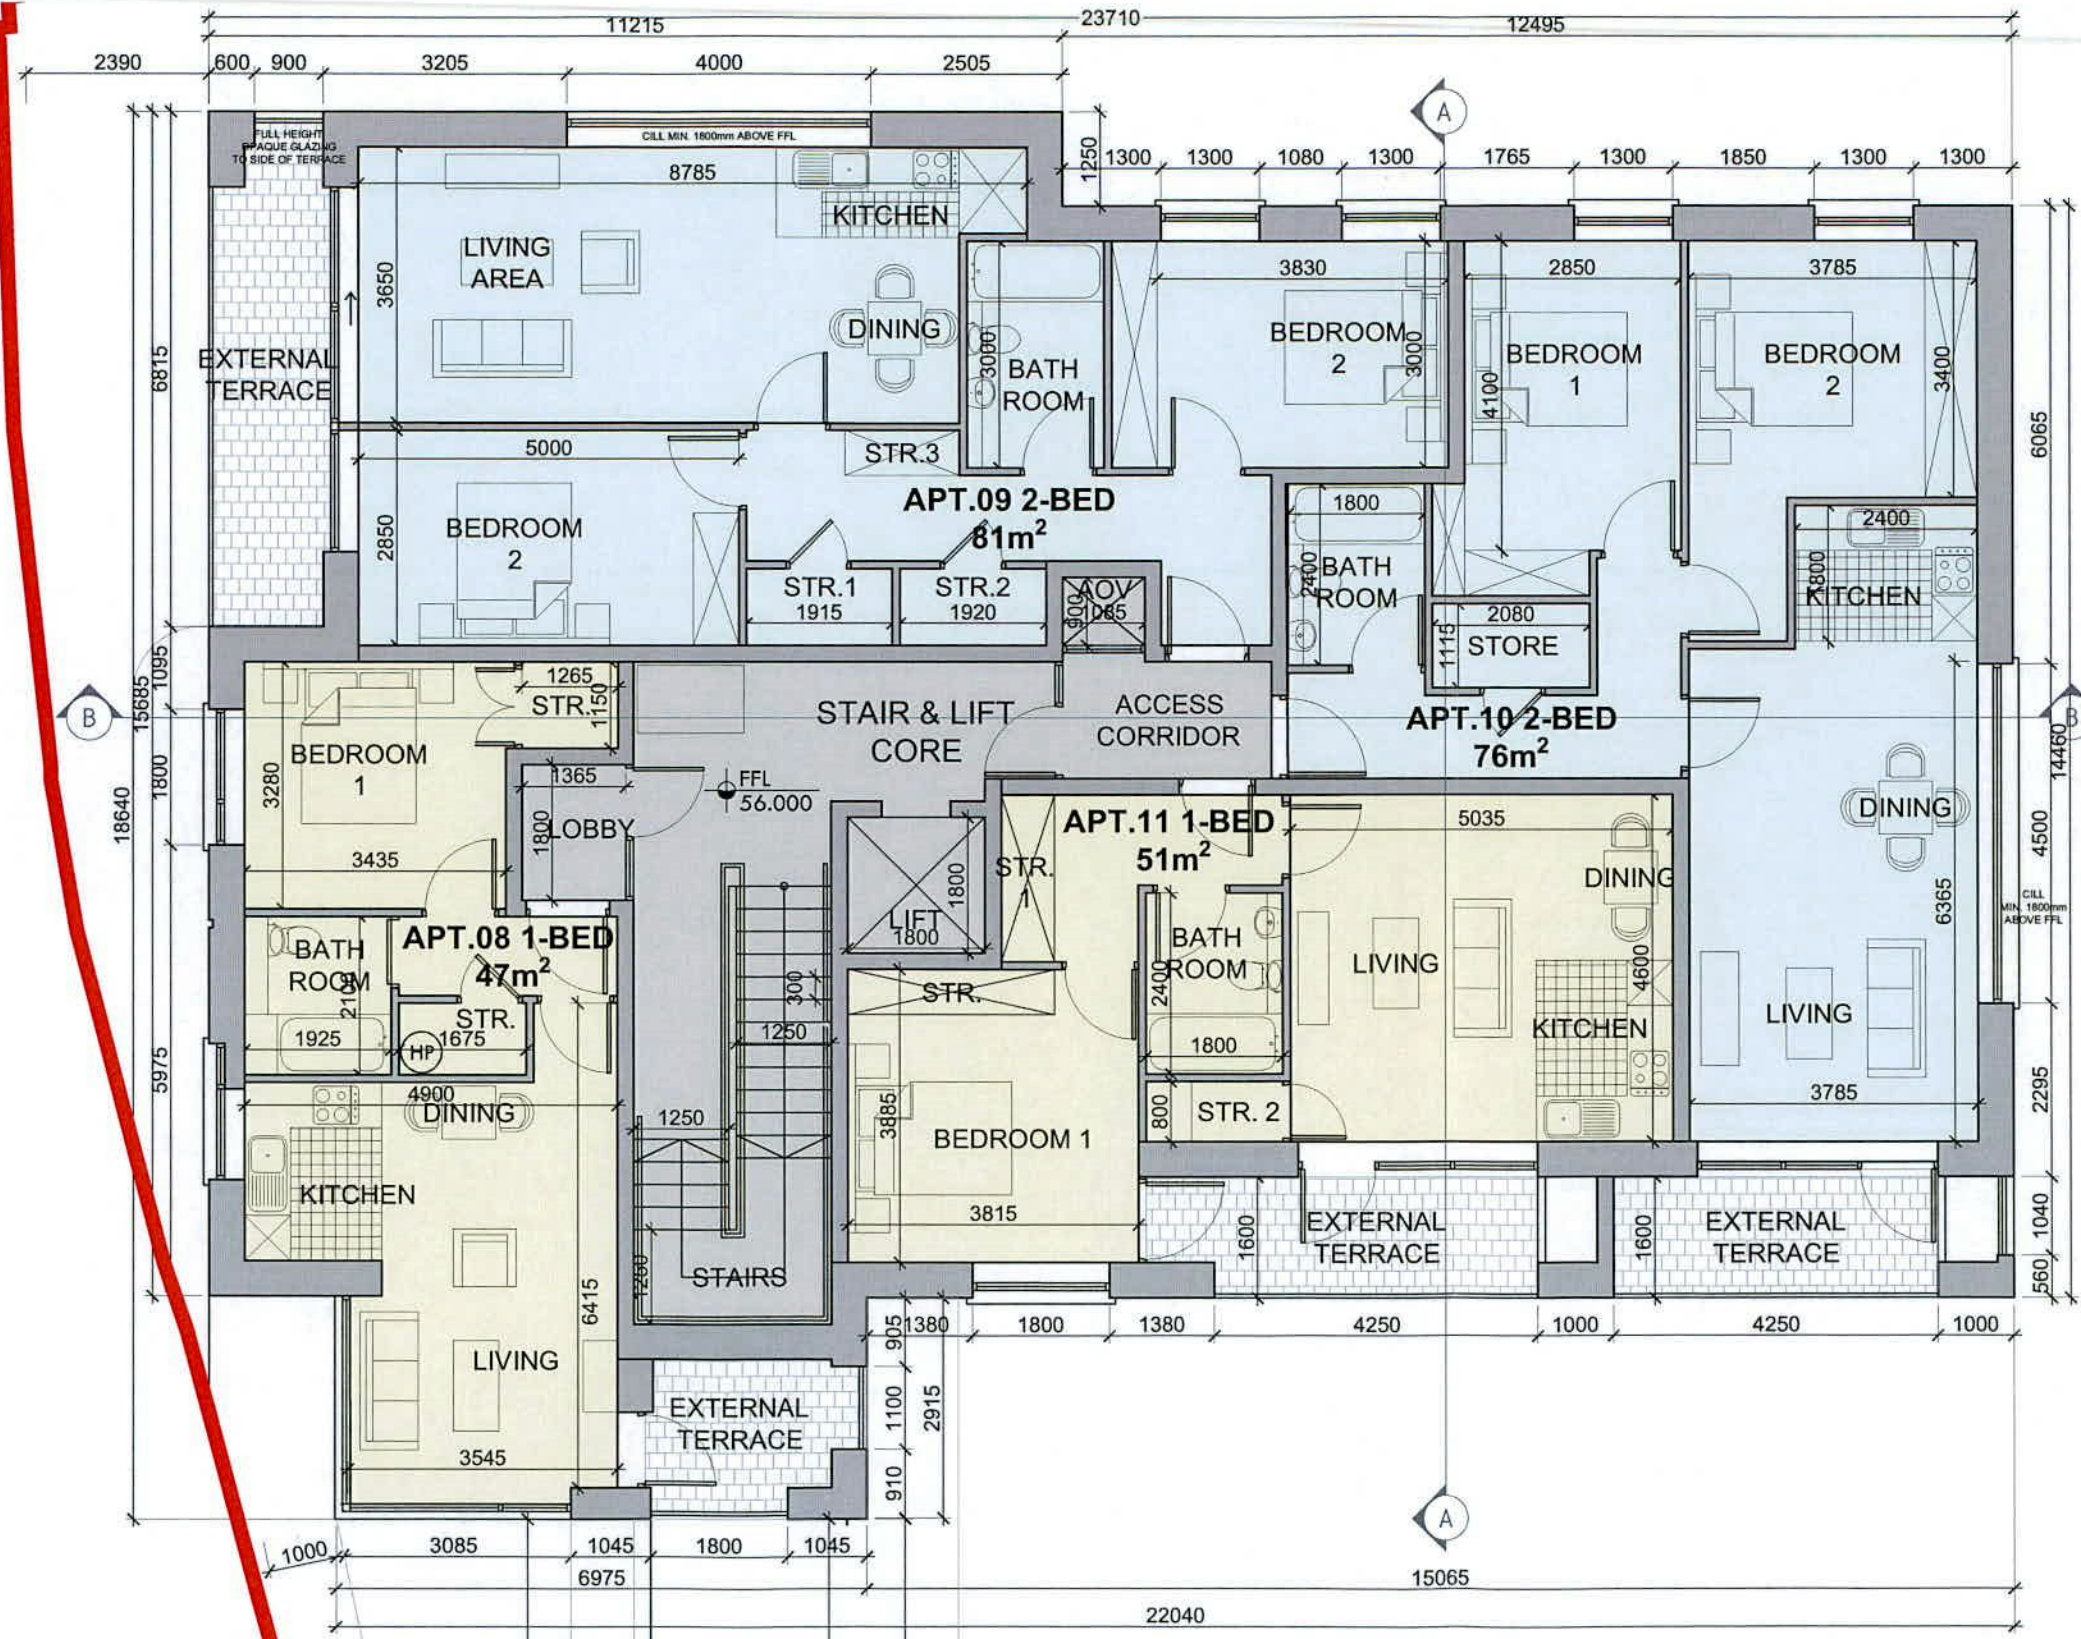

STATUS :

**PLANNING**

THIS DRAWING HAS BEEN PREPARED SOLELY FOR THE PURPOSE OF PLANNING PERMISSION. THIS DRAWING IS NOT TO BE RELIED UPON FOR CONSTRUCTION AND NO GUARANTEE IS GIVEN AS TO ITS SUITABILITY FOR CONSTRUCTION.

**SCHEDULE OF AREAS:**

APARTMENT 08 1 BED UNIT: AREA = 47 m <sup>2</sup>	APARTMENT 10 2 BED UNIT: AREA = 76 m <sup>2</sup>
<b>Living/ Sleeping Areas:</b> Liv./Din./Kitchen 23.7m <sup>2</sup> Bedroom 1 11.4m <sup>2</sup>	<b>Living/ Sleeping Areas:</b> Liv./Din./Kitchen 30.1m <sup>2</sup> Bedroom 1 11.7m <sup>2</sup> Bedroom 2 13.0m <sup>2</sup>
<b>Storage Areas:</b> Store Room 1.6m <sup>2</sup> Bedroom 1 1.5m <sup>2</sup> Total Storage 3.1m <sup>2</sup>	<b>Storage Areas:</b> Store Room 2.3m <sup>2</sup> Bedroom 1 1.6m <sup>2</sup> Bedroom 2 2.3m <sup>2</sup> Total Storage 6.2m <sup>2</sup>
<b>Private Open Terrace:</b> Terrace 5.0m <sup>2</sup>	<b>Private Open Terrace:</b> Terrace 7.7m <sup>2</sup>
APARTMENT 09 2 BED UNIT: AREA = 81 m <sup>2</sup>	APARTMENT 11 1 BED UNIT: AREA = 51m <sup>2</sup>
<b>Living/ Sleeping Areas:</b> Liv./Din./Kitchen 30.6m <sup>2</sup> Bedroom 1 11.4m <sup>2</sup> Bedroom 2 13.6m <sup>2</sup>	<b>Living/ Sleeping Areas:</b> Liv./Din./Kitchen 30.1m <sup>2</sup> Bedroom 1 13.1m <sup>2</sup>
<b>Storage Areas:</b> Store Room 1 1.9m <sup>2</sup> Store Room 2 1.9m <sup>2</sup> Store Room 2 0.9m <sup>2</sup> Bedroom 1 1.0m <sup>2</sup> Bedroom 2 1.8m <sup>2</sup> Total Storage 7.5m <sup>2</sup>	<b>Storage Areas:</b> Store Room 1 1.5m <sup>2</sup> Store Room 2 1.4m <sup>2</sup> Bedroom 2 1.6m <sup>2</sup> Total Storage 4.5m <sup>2</sup>
<b>Private Open Terrace:</b> Terrace 9.7m <sup>2</sup>	<b>Private Open Terrace:</b> Terrace 8.4m <sup>2</sup>

REV.	DATE	BY	DESCRIPTION	CHKD
A	12.05.22	DM	ISSUED FOR PLANNING	DM

**NOTE** © This drawing is copyright. Figured dimensions only to be taken from this drawing. All dimensions to be checked on site. Architects to be informed immediately of any discrepancies before work proceeds.

**DOUGLAS WALLACE | CONSULTANTS**  
St. Kevins Female School . 1 Grantham Street . Dublin 8  
T +353-1-478-7500 F +353-1-478-7590 E info@douglaswallace.com

**CLIENTS** CARL PROPERTIES LIMITED  
**PROJECT** PROPOSED RESIDENTIAL DEVELOPMENT AT 21 WHITEHALL ROAD WEST, DUBLIN 12  
**TITLE** PREVIOUSLY APPROVED - PROPOSED SECOND FLOOR PLAN

PROJ. NO.	DRG. NO.	REVISION	
5368	PL - 402	A	
DRAWN	SCALE	CHECKED BY	DATE
DM	1:100 @ A3	DM	APRIL/ 2022

01 PROPOSED SECOND FLOOR PLAN  
1:100 @ A3



**PREVIOUSLY APPROVED**



STATUS :

**PLANNING**

THIS DRAWING HAS BEEN PREPARED SOLELY FOR THE PURPOSE OF PLANNING PERMISSION. THIS DRAWING IS NOT TO BE RELIED UPON FOR CONSTRUCTION AND NO GUARANTEE IS GIVEN AS TO ITS SUITABILITY FOR CONSTRUCTION.

**SCHEDULE OF AREAS:**

APARTMENT 12 1 BED UNIT: AREA = 47 m <sup>2</sup>	APARTMENT 14 1 BED UNIT: AREA = 51 m <sup>2</sup>
<b>Living/ Sleeping Areas:</b> Liv./Din./Kitchen 23.7m <sup>2</sup> Bedroom 1 11.4m <sup>2</sup>	<b>Living/ Sleeping Areas:</b> Liv./Din./Kitchen 23.5m <sup>2</sup> Bedroom 1 12.8m <sup>2</sup>
<b>Storage Areas:</b> Store Room 1.6m <sup>2</sup> Bedroom 1 1.5m <sup>2</sup> Total Storage 3.1m <sup>2</sup>	<b>Storage Areas:</b> Store Room 1.7m <sup>2</sup> Bedroom 1 2.0m <sup>2</sup> Total Storage 3.7m <sup>2</sup>
<b>Private Open Terrace:</b> Terrace 5.0m <sup>2</sup>	<b>Private Open Terrace:</b> Terrace 13.6m <sup>2</sup>
APARTMENT 13 1 BED UNIT: AREA = 54 m <sup>2</sup>	
<b>Living/ Sleeping Areas:</b> Liv./Din./Kitchen 25.6m <sup>2</sup> Bedroom 1 12.0m <sup>2</sup>	
<b>Storage Areas:</b> Store Room 1 1.6m <sup>2</sup> Store Room 2 1.6m <sup>2</sup> Bedroom 1 1.6m <sup>2</sup> Total Storage 4.8m <sup>2</sup>	
<b>Private Open Terrace:</b> Terrace 14.0m <sup>2</sup>	

REV.	DATE	BY	DESCRIPTION	CHKD
A	12.05.22	DM	ISSUED FOR PLANNING	DM

**NOTE** © This drawing is copyright. Figured dimensions only to be taken from this drawing. All dimensions to be checked on site. Architects to be informed immediately of any discrepancies before work proceeds.

**DOUGLAS WALLACE | CONSULTANTS**


St. Kevins Female School . 1 Grantham Street . Dublin 8  
T +353-1-478-7500 F +353-1-478-7590 E info@douglaswallace.com

**CLIENTS** CARL PROPERTIES LIMITED

**PROJECT** PROPOSED RESIDENTIAL DEVELOPMENT AT 21 WHITEHALL ROAD WEST, DUBLIN 12

**TITLE** PREVIOUSLY APPROVED - PROPOSED THIRD (PENTHOUSE) FLOOR PLAN

PROJ. NO.	DRG. NO.	REVISION	
5368	PL - 403	A	
DRAWN	SCALE	CHECKED BY	DATE
DM	1:100 @ A3	DM	APRIL/ 2022

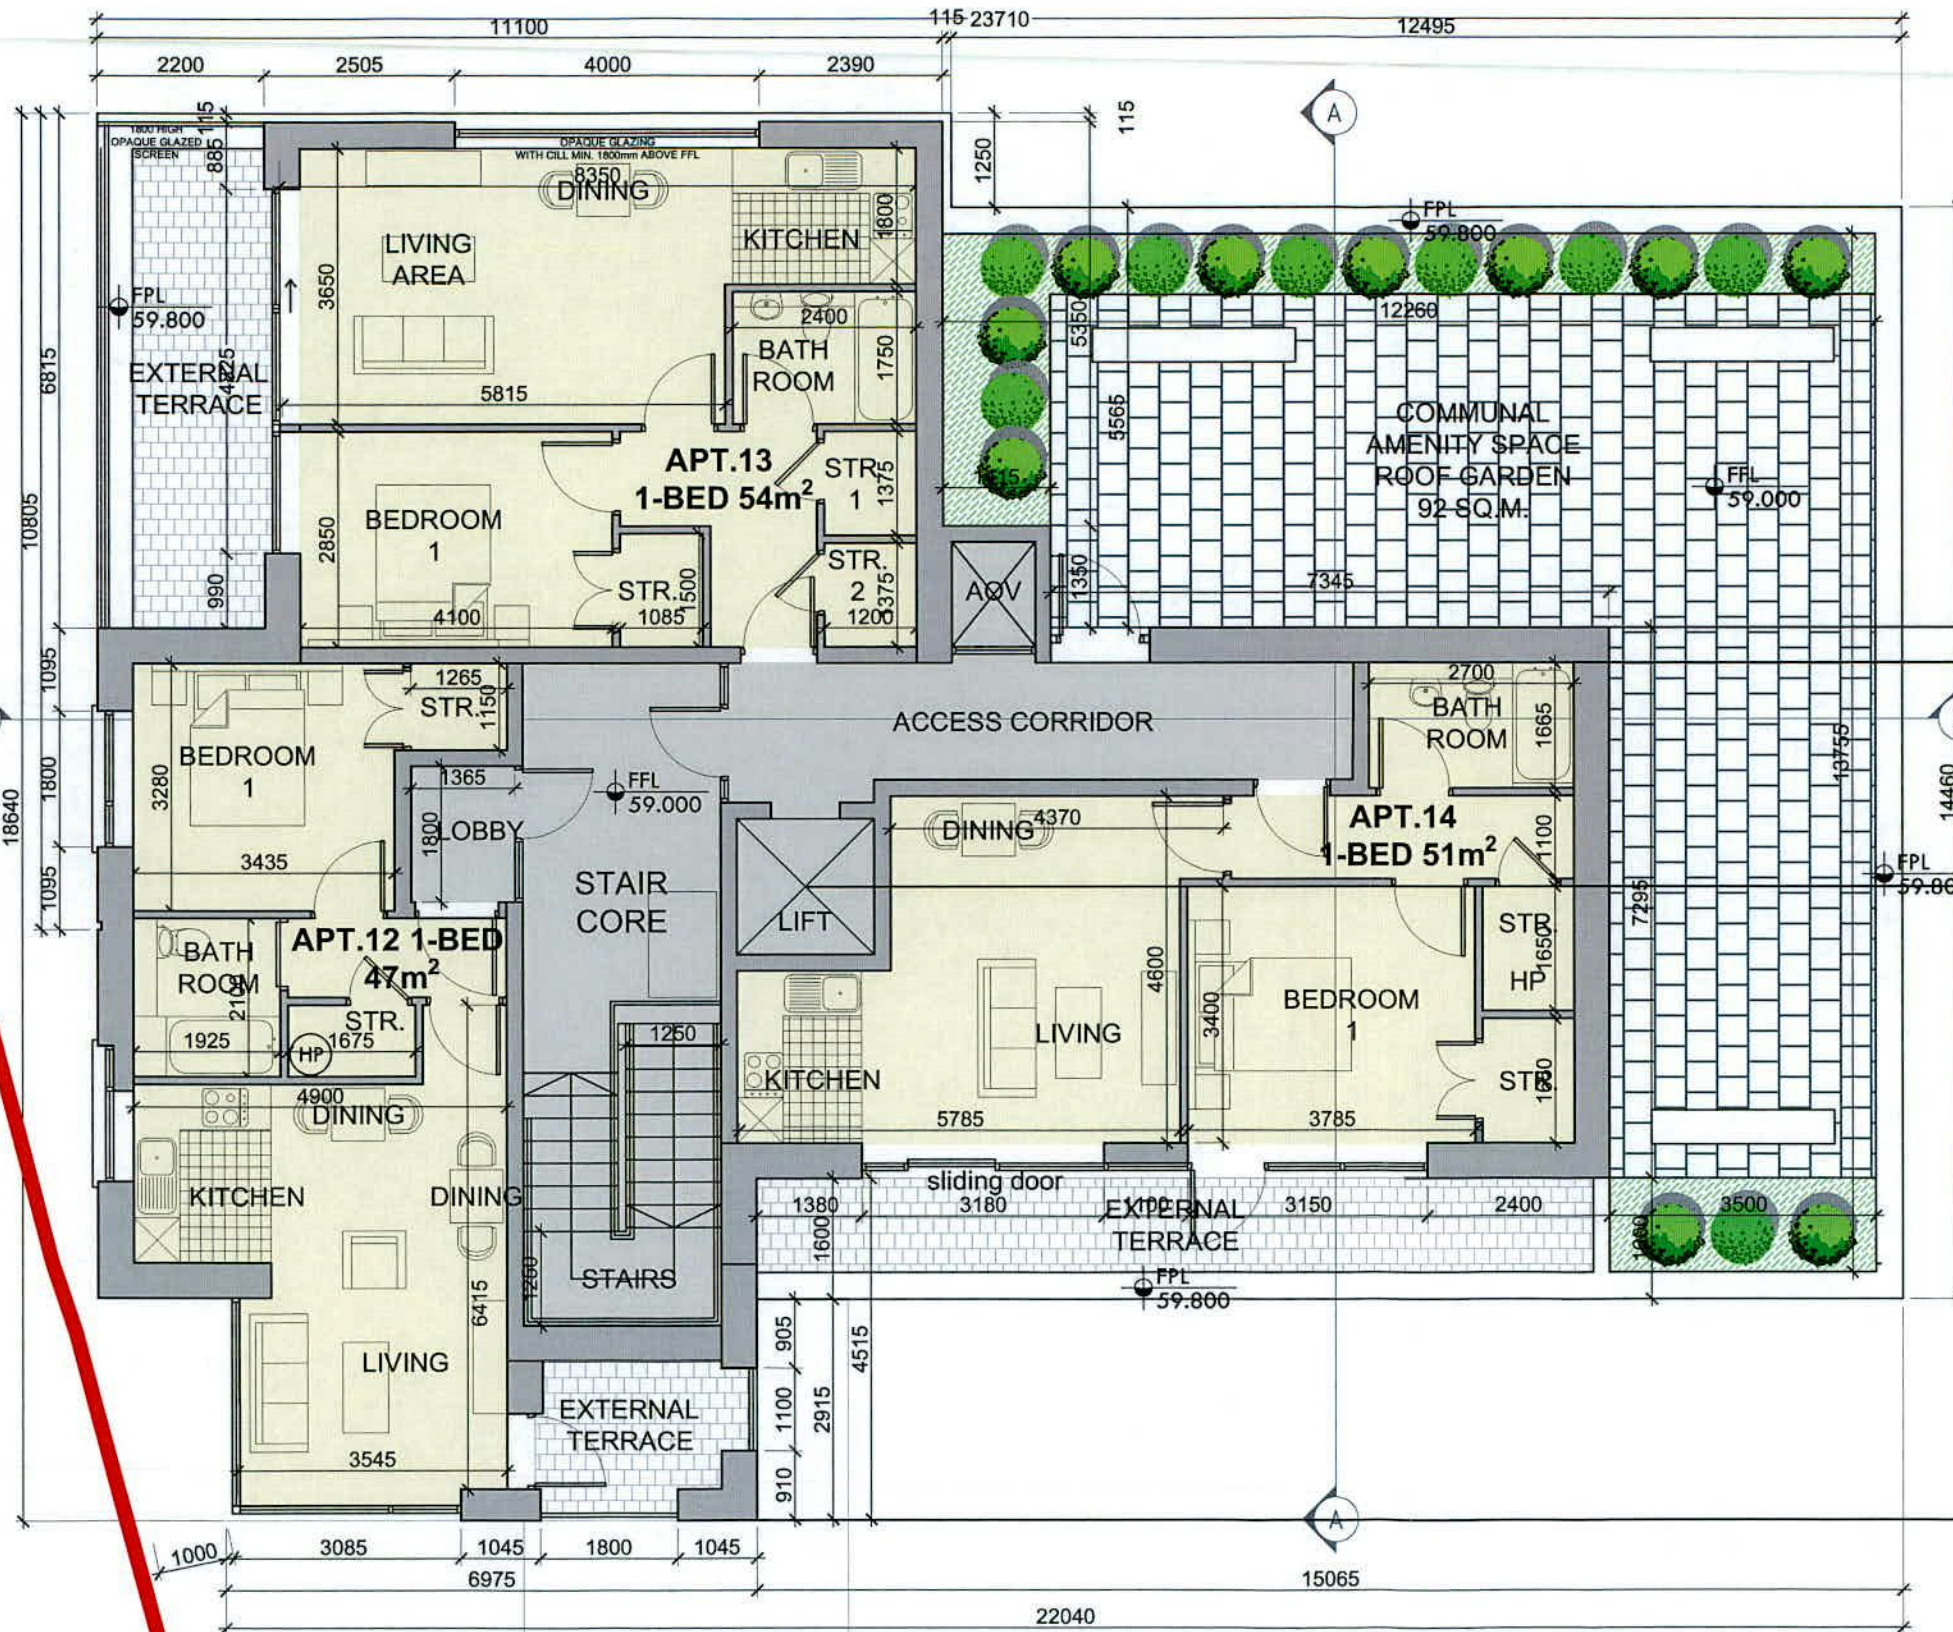

01 PROPOSED THIRD FLOOR PLAN  
1:100 @ A3