



Proposed Rear-South Elevation
View from the Yard
Scale 1:200@ A3

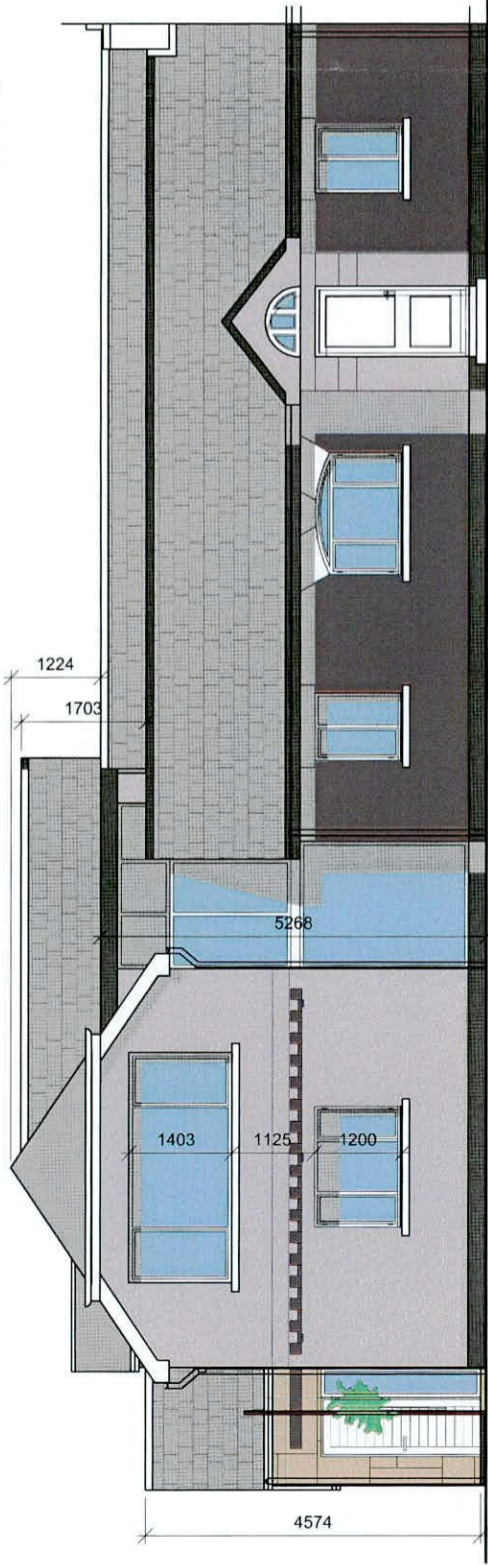

Proposed Side-East Elevation
View from the Garden
Scale 1:100@ A3



Proposed Front-North
Street Elevation
Scale 1:100@ A3

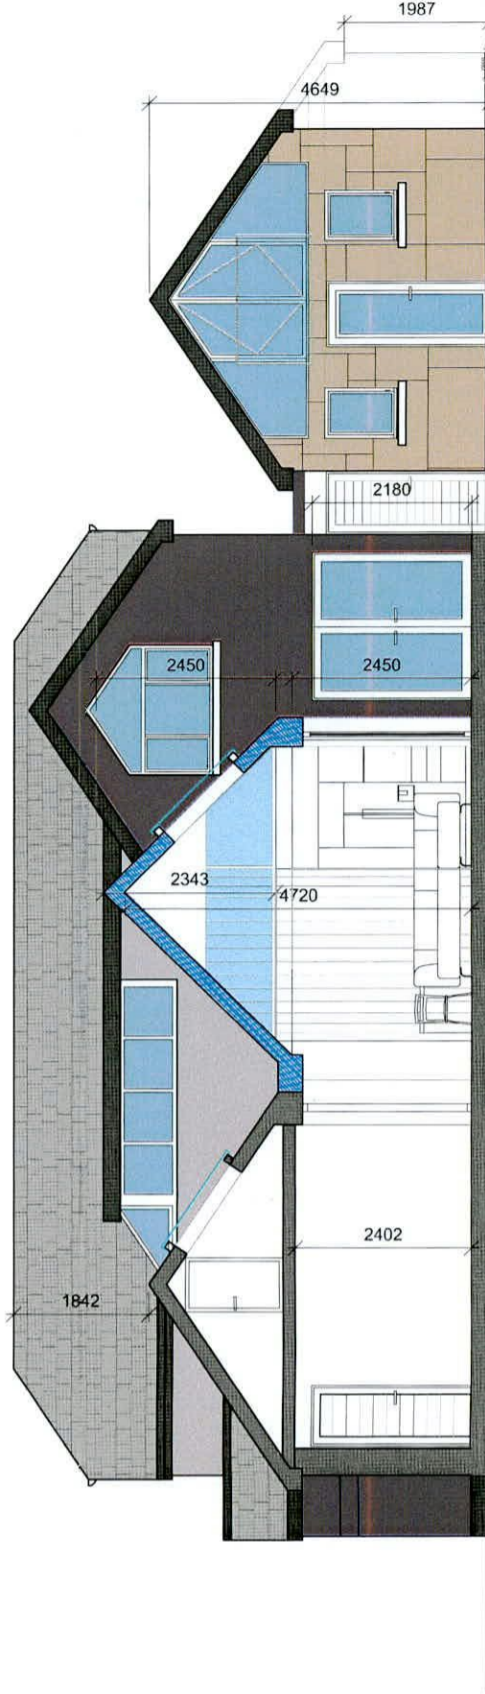

Proposed Section through cottage and new rear extension,
West Elevation
Scale 1:100@ A3

ADDITIONAL INFORMATION

REV	DATE	DRN BY	CKD BY	APP BY	DESCRIPTION

Do not scale - Use figured dimensions only - All dimensions are in millimetres - All dimensions to be checked on site - Any discrepancies are to be reported immediately to the Architect

PROJECT: 184 BUTTERFIELD AVENUE, RATHFARNHAM, DUBLIN 14 CLIENT: NIALL & SUZANNE KEOGH		DRAWING: Proposed Elevations / Sections REVISED FOR ADDITIONAL INFORMATION DWG NO: B-001 A	
DATE: 24/06/2022		DATE: 24/06/2022	
SCALES: 1:100 / 1:200 @A3		SCALES: 1:100 / 1:200 @A3	
REV: REVISION A		REV: REVISION A	
116 LONG WOOD PARK GRANGE ROAD RATHFARNHAM DUBLIN 14 TEL: 01-4936040 FAX: 01-4936044 WWW.ELENFIELD.COM		RIAI Architectural Technologist 2020	