



GARDEN DEN




Proposed street view- Butterfield Drive  
Scale 1:200@ A3



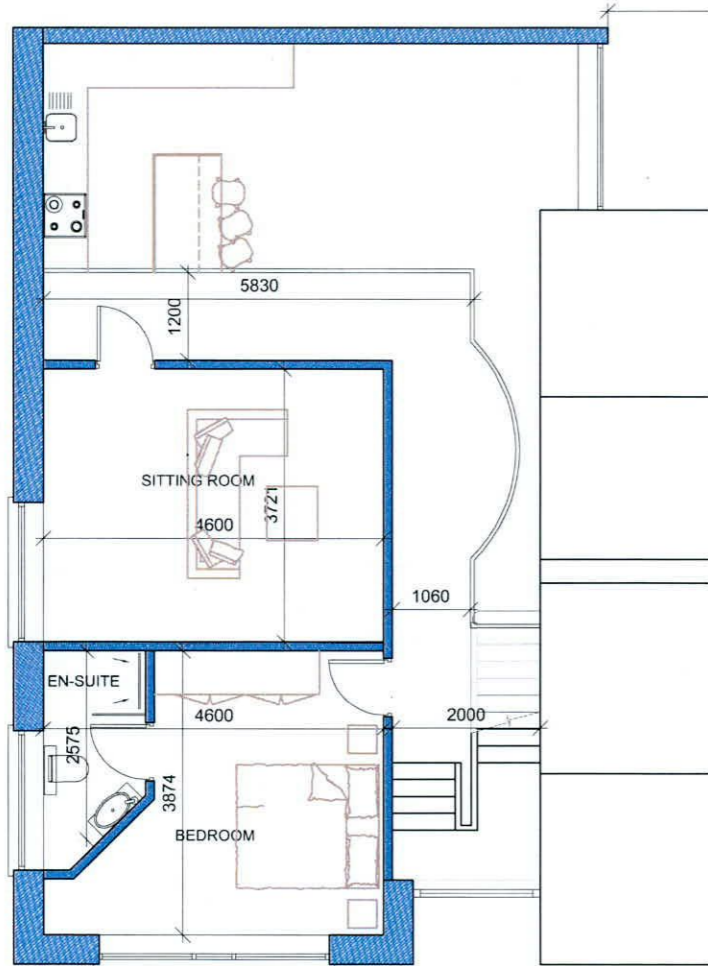

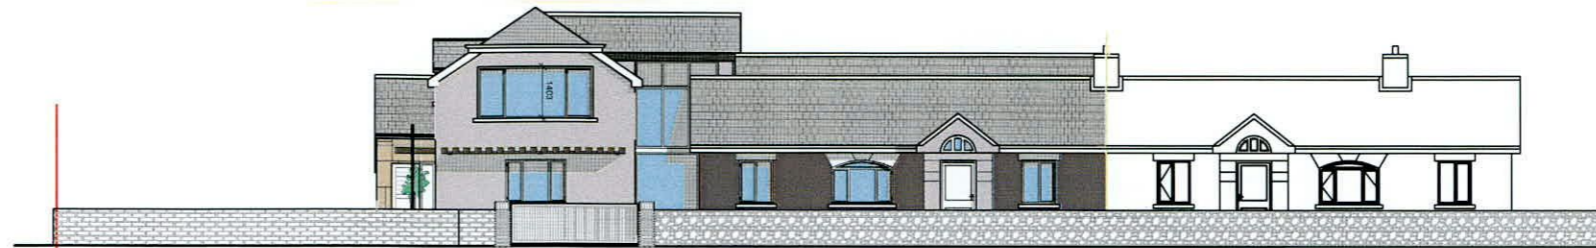

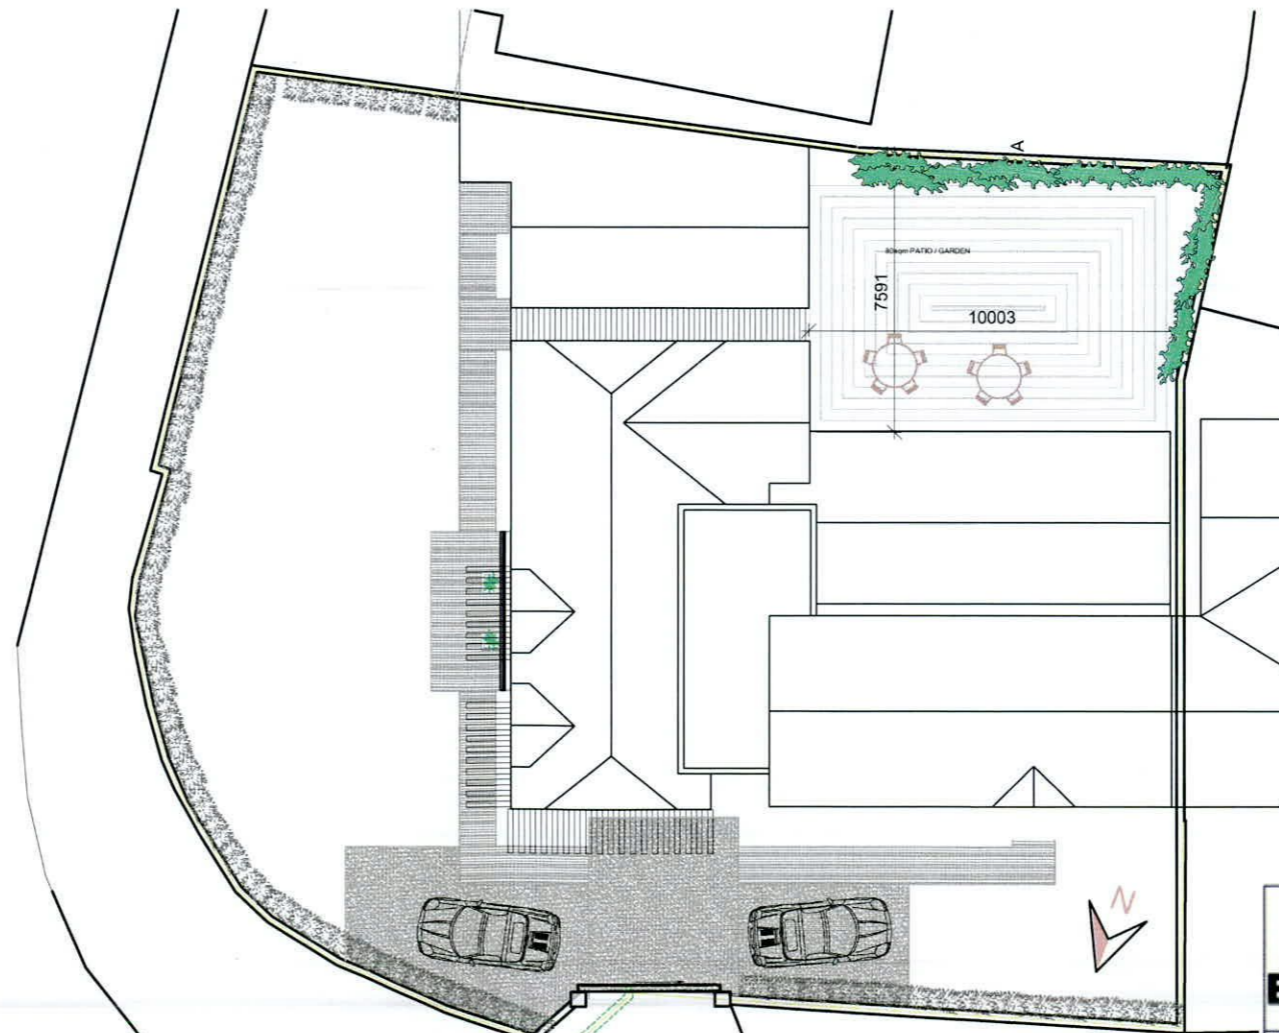

Proposed First Floor Layout  
Scale 1:100@ A3



Proposed street view- Butterfield Avenue  
Scale 1:200@ A3



Proposed Site Plan, Roof Plan  
Scale 1:200@ A3

-  Existing walls
-  Proposed walls
-  Proposed Partitions
-  Walls to be demolished
-  Subject to Planning
-  Site Boundary

REV	DATE	DRN BY	CKD BY	APP BY	DESCRIPTION

Do not scale - Use figured dimensions only - All dimensions are in millimetres - All dimensions to be checked on site - Any discrepancies are to be reported immediately to the Architect

	116 LONG WOOD PARK GRANGE ROAD RATHFARNHAM DUBLIN 14 TEL: 01-4936040 FAX: 01-4936044 WWW.ELENFIELD.COM			
	PROJECT:	DATE:		DRAWING:
	184 BUTTERFIELD AVENUE, RATHFARNHAM, DUBLIN 14	24/06/2022		Proposed Elevations / Plans Revised for Additional Information
	CLIENT:	SCALES:		REV:
NIALL & SUZANNE KEOGH	1:100 / 1:200 @A3	A	DWG NO: B-2A	