


ALL DIMENSIONS TO BE CHECKED ON SITE
 NO DIMENSIONS TO BE SCALED FROM THIS DRAWING
 DRAWING IS TO BE READ IN CONJUNCTION WITH RELEVANT
 CONSULTANTS DRAWINGS

THIS DRAWING IS FOR INFORMATION PURPOSES ONLY. MINIMUM WIDTHS, AREAS & AGGREGATE AREAS TAKEN FROM DHP&LC, SUSTAINABLE URBAN HOUSING: DESIGN STANDARDS FOR NEW APARTMENTS, GUIDELINES FOR PLANNING AUTHORITIES (2020).

DIMENSIONS, UNIT DOORS, BALCONIES AND WINDOWS SHOWN ARE INDICATIVE FOR THE TYPICAL APARTMENT TYPE ONLY. REFER TO ACCOMPANYING HOUSING QUALITY ASSESSMENT REPORT & SCHEDULE OF AREAS, AND ARCHITECTURAL DRAWINGS, PROPOSED FLOOR PLANS FOR THE FOLLOWING INFORMATION RELATING TO INDIVIDUAL APARTMENTS: LEVELS, APARTMENT NUMBERING, LOCATION, ORIENTATION, ENTRANCE DOOR POSITION, BALCONIES

Room Name Legend

- Bathroom
- Bedroom 1
- Living / Dining / Kitchen
- Storage
- Store (with Mech)

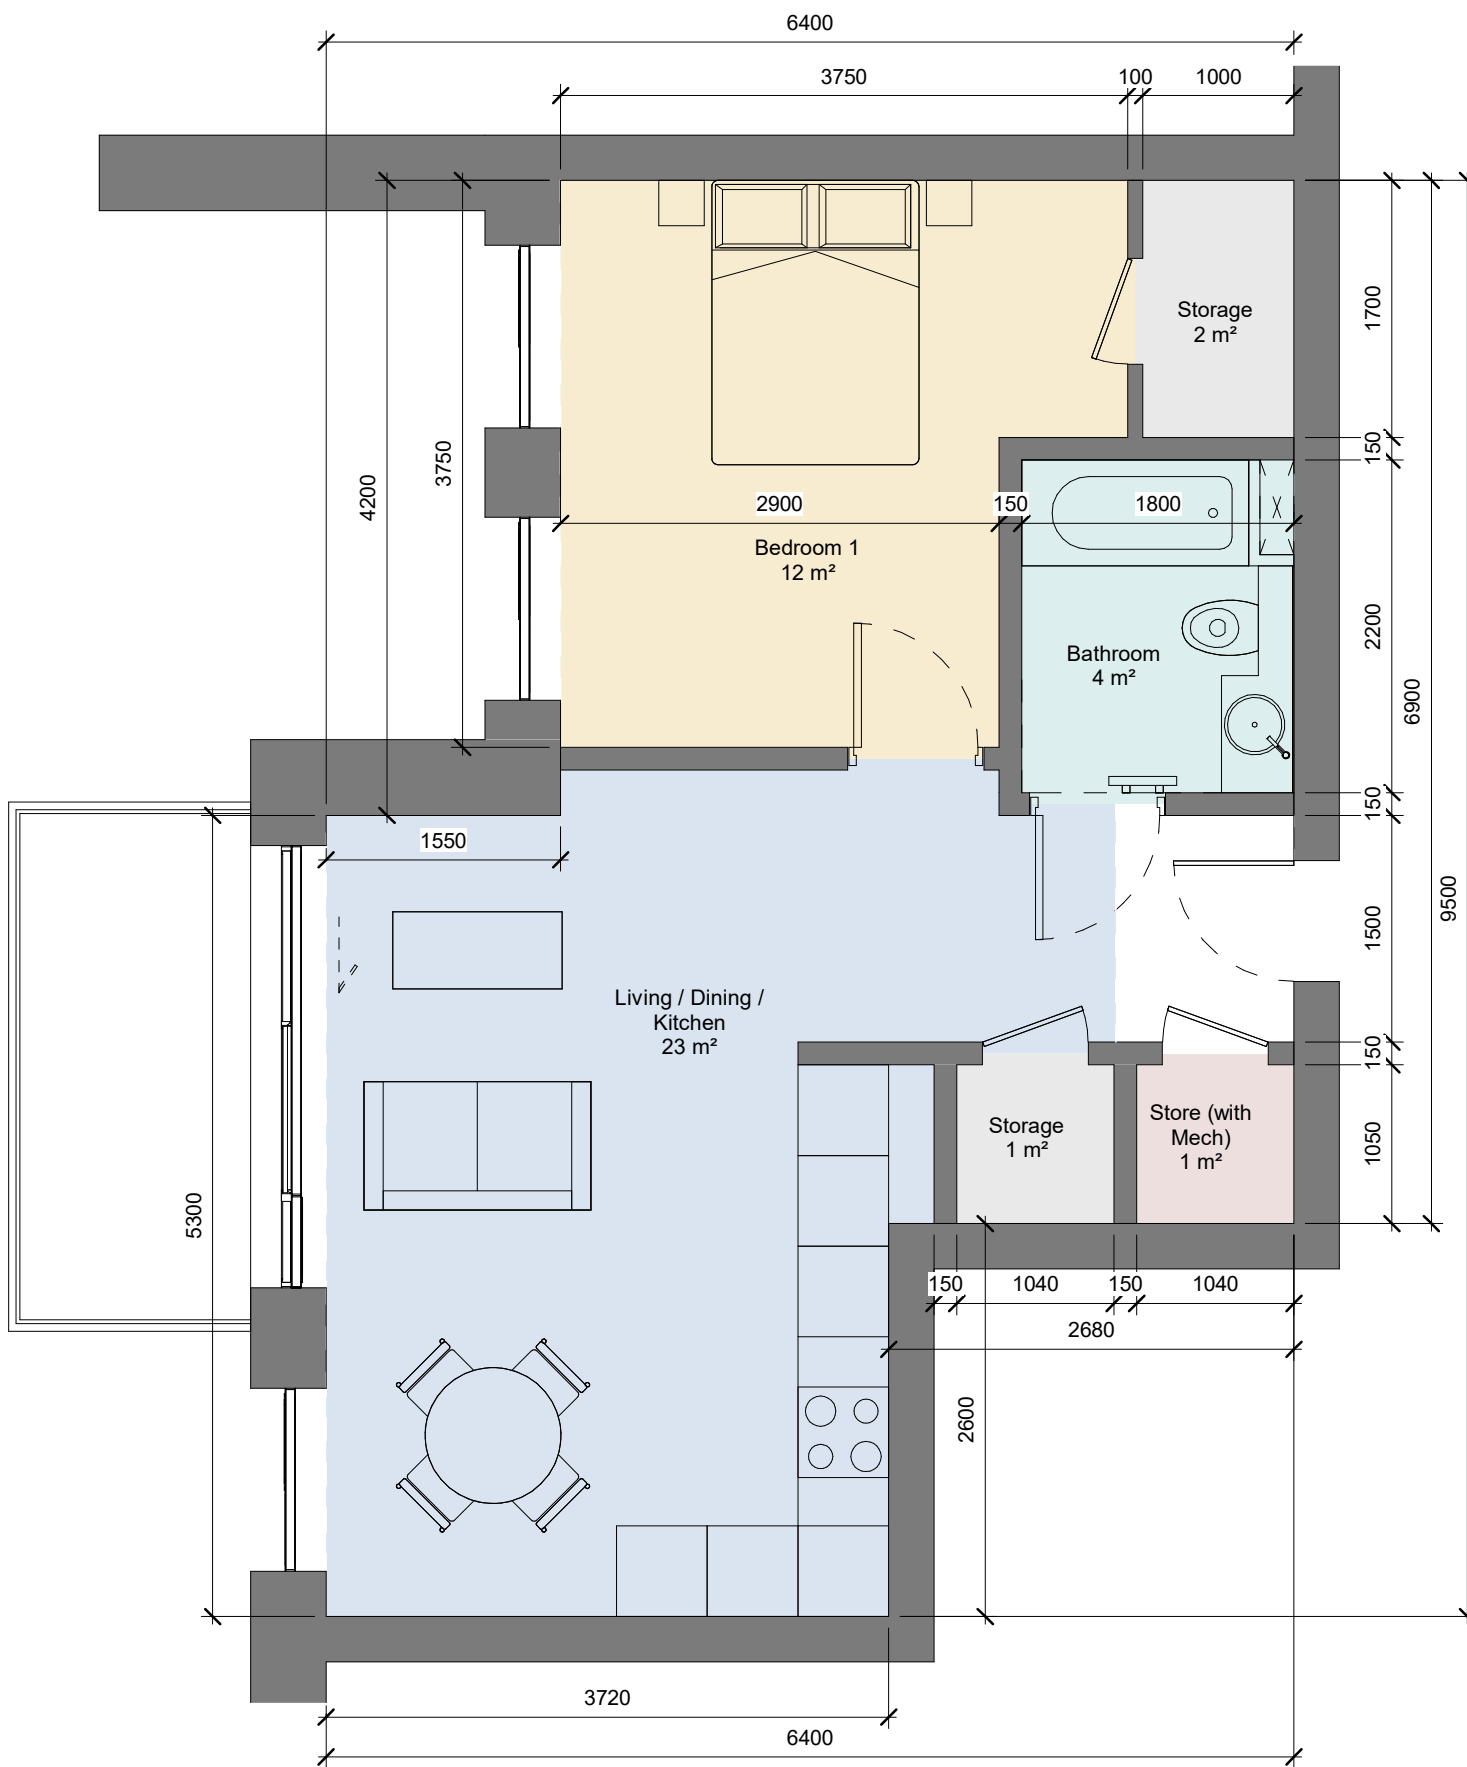

1 UNIT TYPE 1D

1 : 50

P1	31/05/2022	ISSUED FOR PLANNING APPROVAL	BR	CS
REV	DATE	DESCRIPTION	CKH	DRN

STATUS CODE DESCRIPTION
ISSUED FOR PLANNING APPROVAL

CLIENT
Ravensbrook Limited

PROJECT
Belgard Square East, Belgard Road and Blessington Road, Tallaght, Dublin 24.

DRAWING
UNIT LAYOUT 1D

PROJECT NUMBER: 950819
 DATE: 28/04/2022

SCALE@ A3: As indicated
 DRAWN/CHECKED: JF/BR

STATUS CODE: A1
 DRAWING NUMBER: BR-HJL-00-ZZ-DR-A-1616
 REVISION: P1

ROOM NAME	TARGET WIDTH	ACTUAL WIDTH	TARGET AREA	ACTUAL AREA
LIVING / KITCHEN / DINING	3.3m	3.7m	23m ²	23m ²
STORAGE			3m ²	3m ²
BEDROOM	2.8m	2.9m	11.4m ²	12m ²
BALCONY / AMENITY			5m ²	≥ 5m ²

TARGET TOTAL AREA	ACTUAL TOTAL AREA
45m ²	47m ²

Henry J Lyons

Architecture + Interiors
 henryjlyons.com
 +353 1 888 3333
 info@henryjlyons.com
 51-54 Pearse Street
 Dublin D02 KA66